



EXISTING GARAGE
TO BE CONVERTED
IN HOBBY ROOM


EXISTING
OUTBUILDING

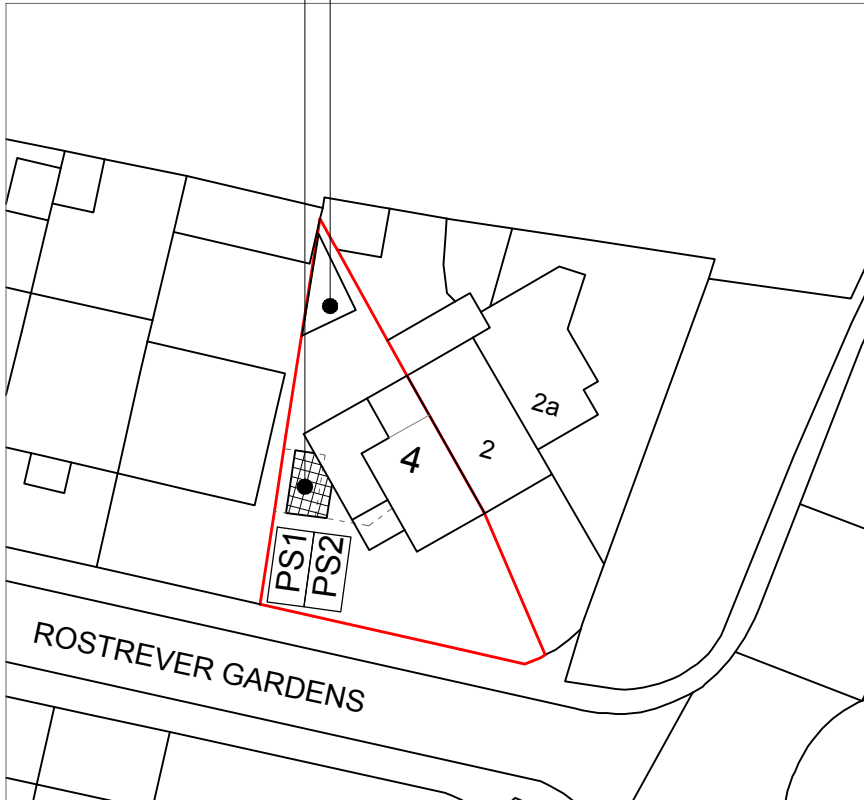

BLOCK PLAN
SCALE 1:500

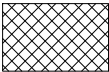

PROPOSED GROUND
FLOOR EXTENSION

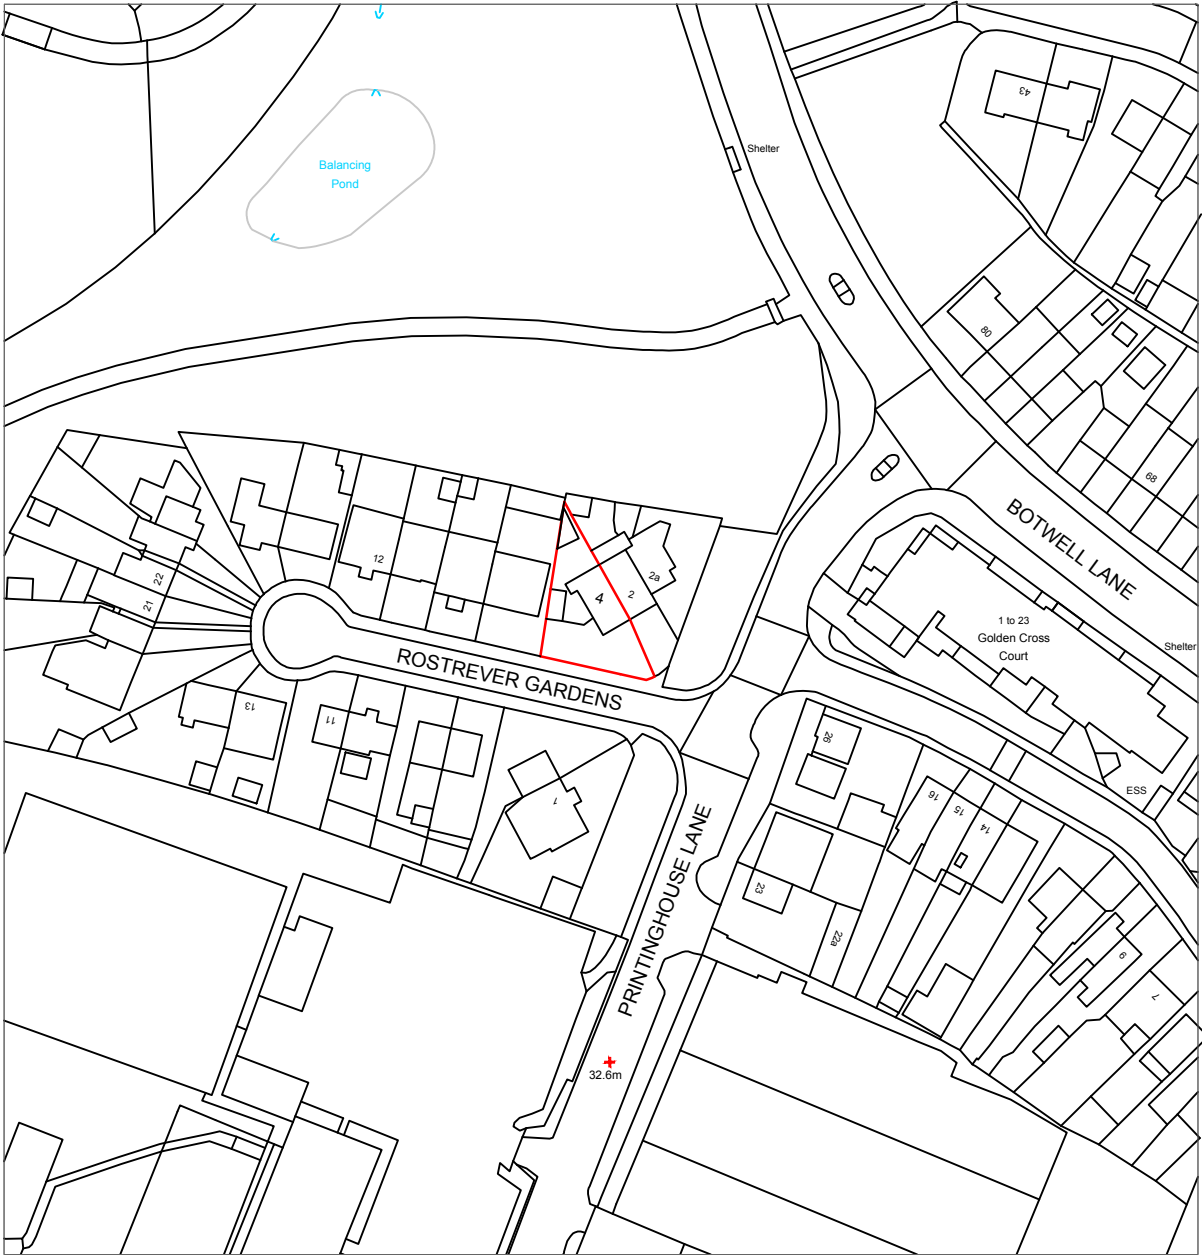

SITE LOCATION PLAN
SCALE 1:1250

-	-	-
Rev.No	DATE	REV. NOTE
Project Title		
GARAGE CONVERSION INTO HABITABLE ROOM		
Layout Name		
SITE LOCATION & BLOCK PLAN		
Client	MR. SALIM MIAH	
Site	4 Rostrevor Gardens, Hayes UB3 1AH.	
Drawn By		Designed By
MA		SA
Drawing No		Revision No
4RG/H/A001		00
Compass	Date	Scale
	15 JULY 2024	1:500&1:1250
	Project No	Sheet No
	-	-
CONSULTANT:		
S.A DESIGN & MANAGEMENT		
65 HUNTERS GROVE, HAYES, MIDDLESEX, UB3 3JE		
saud_ahmad67@outlook.com		
Mob: 07930 880404		
THIS DRAWING IS A COPYRIGHT OF S.A DESIGN & MANAGEMENT AND MUST NOT BE DUPLICATED OR REPRODUCED WITHOUT PERMISSION FROM THE DESIGNER.		