



ALL EXTERNAL MATERIALS TO BE MATCH EXISTING HOST PROPERTY.

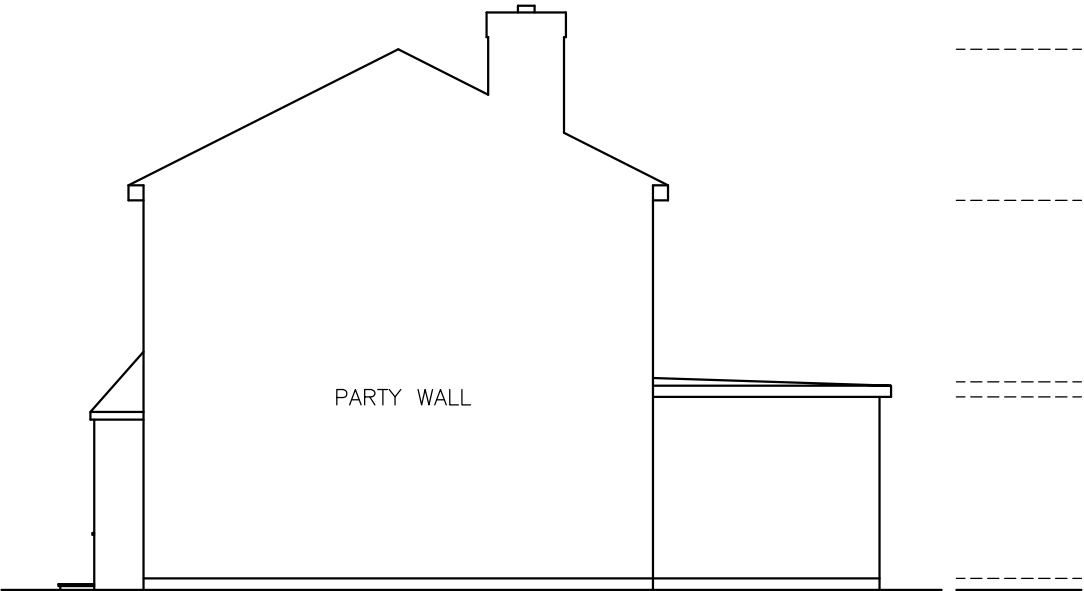


EXISTING EAST SIDE ELEVATION
SCALE 1:100



EXISTING WEST SIDE ELEVATION
SCALE 1:100

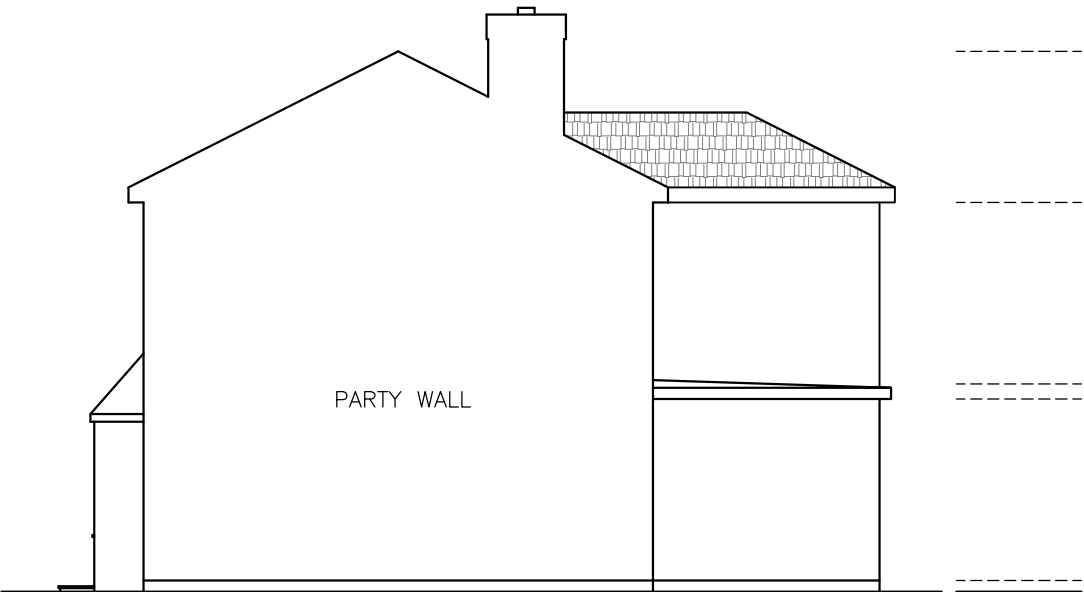

PROPOSED EAST SIDE ELEVATION
SCALE 1:100

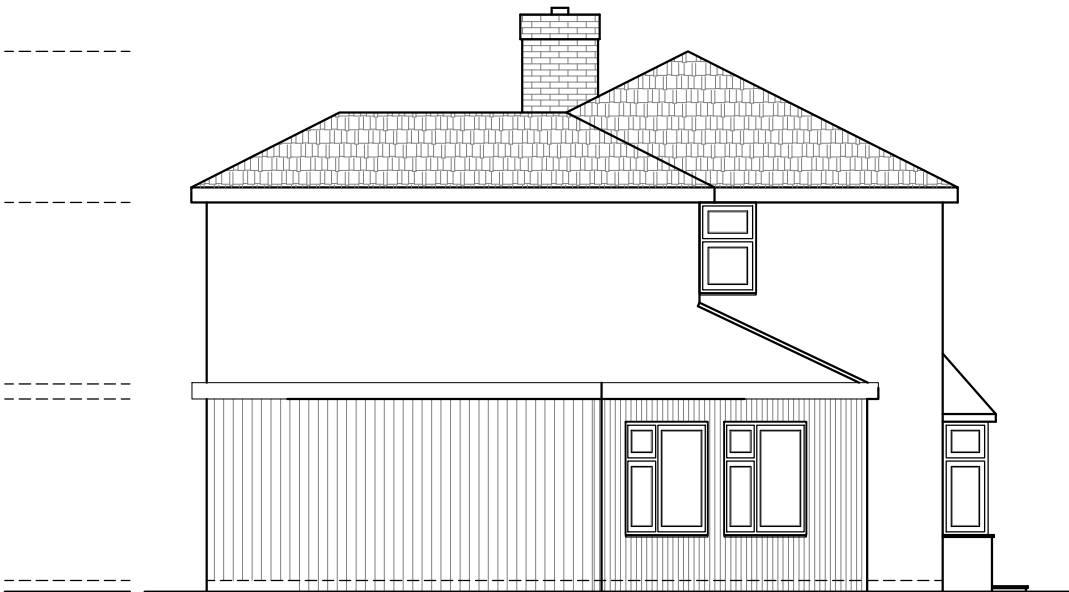

PROPOSED WEST SIDE ELEVATION
SCALE 1:100

-	-	-
Rev.No	DATE	REV. NOTE
Project Title		
GARAGE CONVERSION INTO HABITABLE ROOM		
Layout Name		
SIDE ELEVATIONS EXISTING & PROPOSED		
Client	MR. SALIM MIAH	
Site	4 Rostrevor Gardens, Hayes UB3 1AH.	
Drawn By		Designed By
MA		SA
Drawing No		Revision No
4RG/H/A005		00
Compass	Date	Scale
	15 JULY 2024	1:100@A3
	Project No	Sheet No
	-	-
CONSULTANT:		
S.A DESIGN & MANAGEMENT		
65 HUNTERS GROVE, HAYES, MIDDLESEX, UB3 3JE		
saud_ahmad67@outlook.com		
Mob: 07930 880404		
THIS DRAWING IS A COPYRIGHT OF S.A DESIGN & MANAGEMENT AND MUST NOT BE DUPLICATED OR REPRODUCED WITHOUT PERMISSION FROM THE DESIGNER.		