



EXISTING  
GARAGE TO BE  
CONVERTED  
INTO A HOBBY  
ROOM

EXISTING  
OUTBUILDING


ALREADY APPROVED  
DOUBLE STOREY SIDE  
EXTENSION,  
PLANNING  
REF.27889/APP/2023/3224

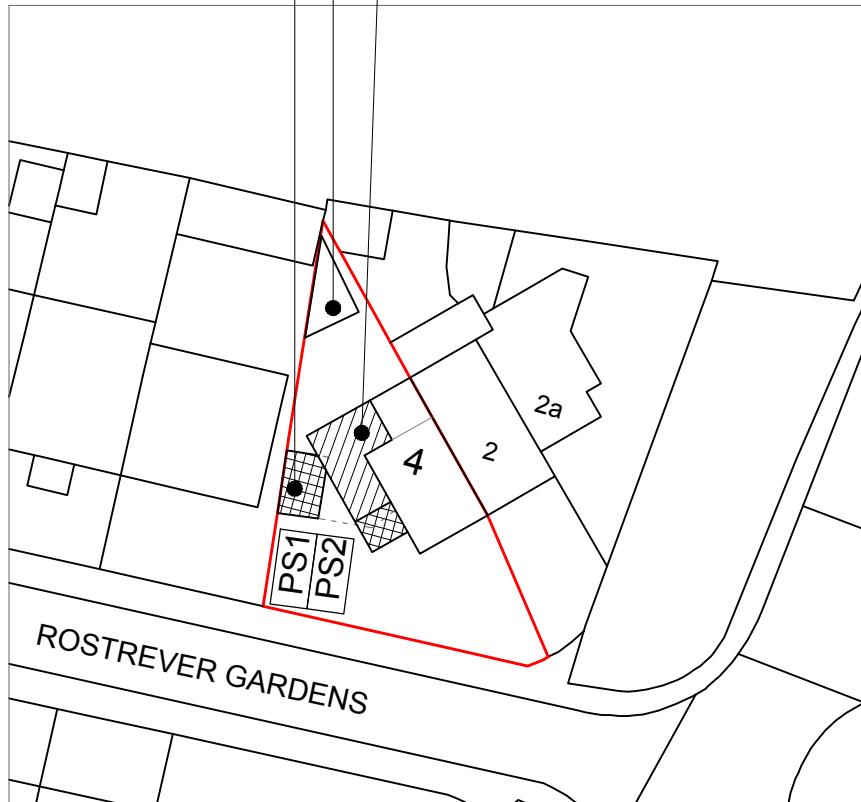

BLOCK PLAN  
SCALE 1:500

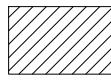

PROPOSED GROUND &  
FIRST FLOOR EXTENSION

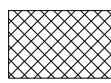

PROPOSED GROUND  
FLOOR SIDE  
EXTENSION


1:50 SCALE BAR 0 0.5 1 1.5 2 2.5m

1:100 SCALE BAR 0 1 2 3 4 5m

1:200 SCALE BAR 0 2 4 6 8 10m

1:500 SCALE BAR 0 5 10 15 20 25m

1:1250 SCALE BAR 0 12.5 25 37.5 50 62.5m

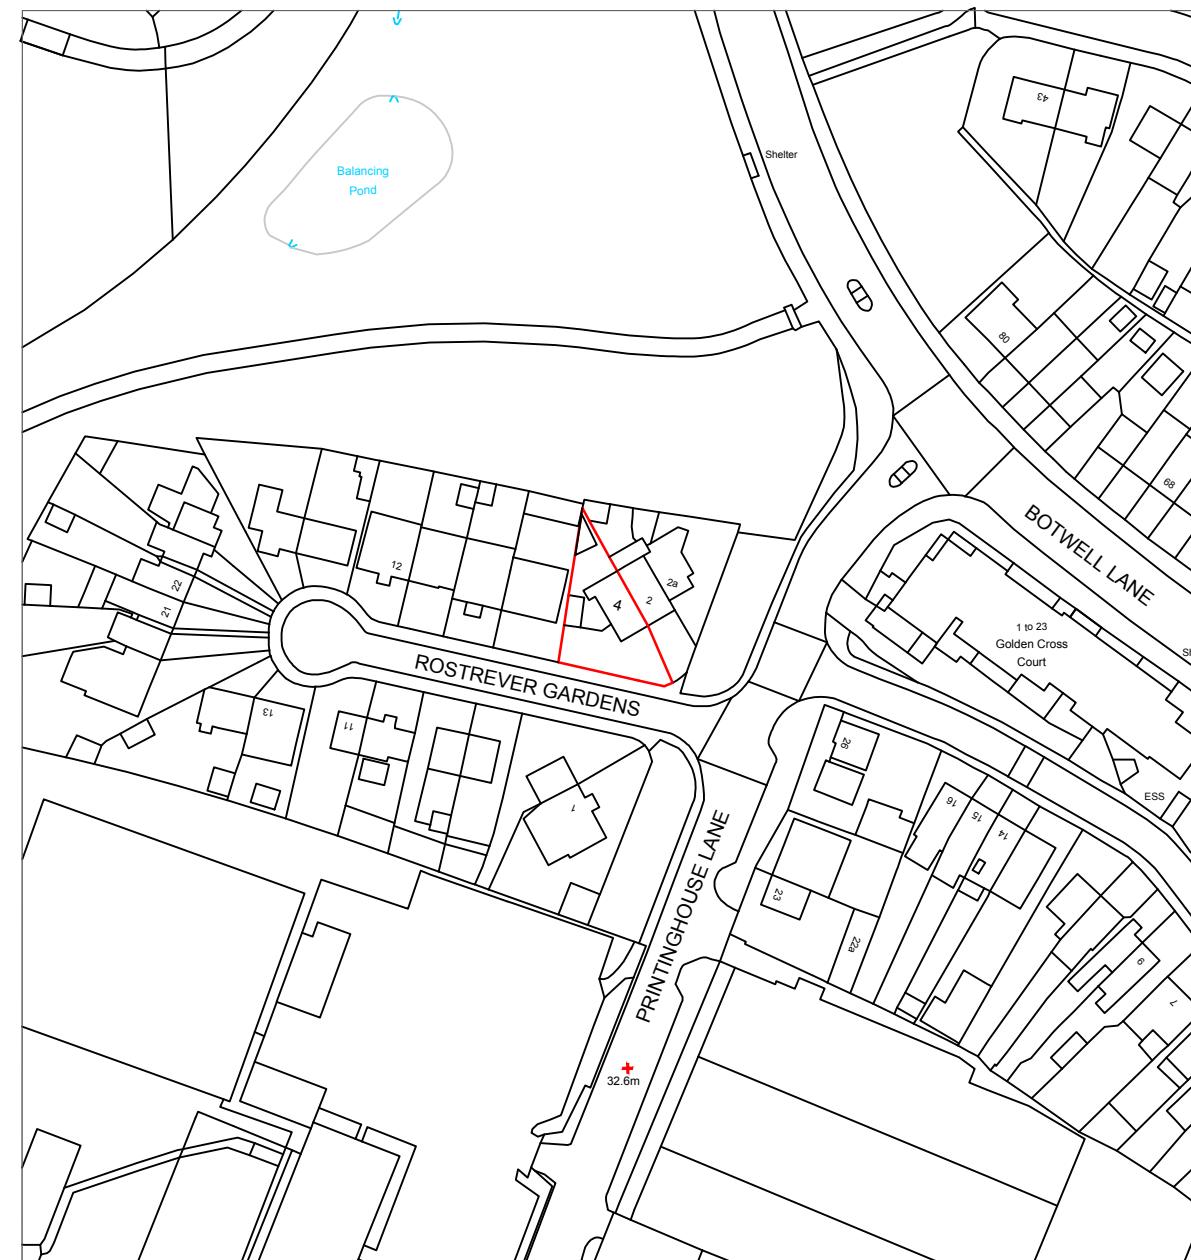

SITE LOCATION PLAN  
SCALE 1:1250

RESUBMISSION:

ADDED EXISTING SIDE GARAGE TO BE  
HABITABLE ROOM, ATTACHED TO THE  
HOUSE THROUGH ALREADY APPROVED  
PLANNING (REF.27889/APP/2023/3224)  
OF DOUBLE STOREY SIDE EXTENSION.

-	-	-
Rev.No	DATE	REV. NOTE
Project Title		
PART SINGLE PART DOUBLE STOREY SIDE EXTENSION		
Layout Name		
SITE LOCATION & BLOCK PLAN		
Client	MR. SALIM MIAH	
Site	4 Rostrevor Gardens, Hayes UB3 1AH.	
Drawn By	Designed By	
MA	SA	
Drawing No	Revision No	
4RG/H/A001	00	
Compass	Date	Scale
	01 JAN 2025	1:500 & 1:1250
	Project No	Sheet No
	-	-
CONSULTANT:		
 <b>S.A DESIGN &amp; MANAGEMENT</b> 65 HUNTERS GROVE, HAYES, MIDDLESEX, UB3 3JE saud_ahmad67@outlook.com Mob: 07930 880404		
THIS DRAWING IS A COPYRIGHT OF S.A DESIGN & MANAGEMENT AND MUST NOT BE DUPLICATED OR REPRODUCED WITHOUT PERMISSION FROM THE DESIGNER.		