






BLOCK PLAN
SCALE 1:500

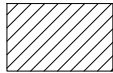

PROPOSED TWO
STOREY EXTENSION

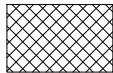

PROPOSED SINGLE
STOREY EXTENSION

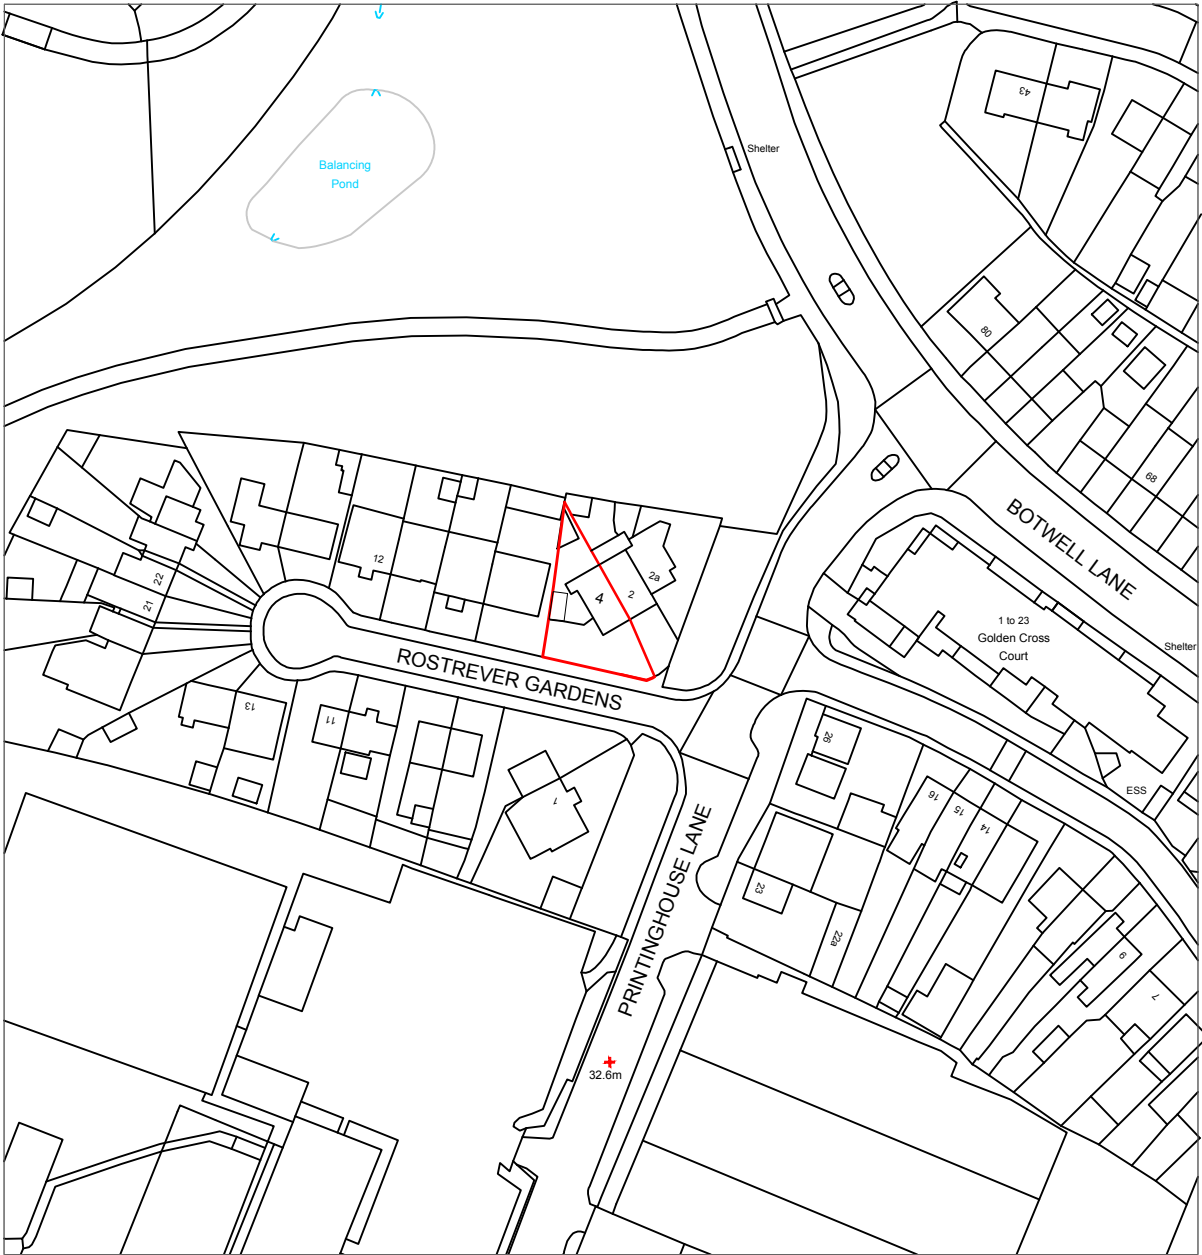

SITE LOCATION PLAN
SCALE 1:1250

RE-SUBMISSION OF SIMILAR
APPROVED HOUSEHOLDER
APP. REF.
27889/APP/2023/3224
WITH THE FOLLOWING
CHANGE:

- 1: GROUND FLOOR
EXTENDED TO FRONT
TO ACCOMMODATE A
DOOR FROM ENTRANCE
HALL AS APPROVED IN
CLD REF:
27889/APP/2026/814

-	-	-
Rev.No	DATE	REV. NOTE
Project Title		
PART SINGLE PART DOUBLE STOREY SIDE/REAR EXTENSION		
Layout Name		
SITE LOCATION & BLOCK PLAN		
Client	MR. SALIM MIAH	
Site	4 Rostrevor Gardens, Hayes UB3 1AH.	
Drawn By		
MA		
Designed By		
SA		
Drawing No		
4RG/H/A001		
Revision No		
01		
Compass	Date	Scale
	05 APR 2026	1:500&1:1250
	Project No	Sheet No
	-	-
CONSULTANT:		
SA DESIGN & MANAGEMENT LTD Design & Consultancy Mob: 07930 880404 65 HUNTERS GROVE, HAYES, MIDDLESEX, UB3 3JE saudahmad67@gmail.com		
THIS DRAWING IS A COPYRIGHT OF S A DESIGN & MANAGEMENT AND MUST NOT BE DUPLICATED OR REPRODUCED WITHOUT PERMISSION FROM THE DESIGNER.		