


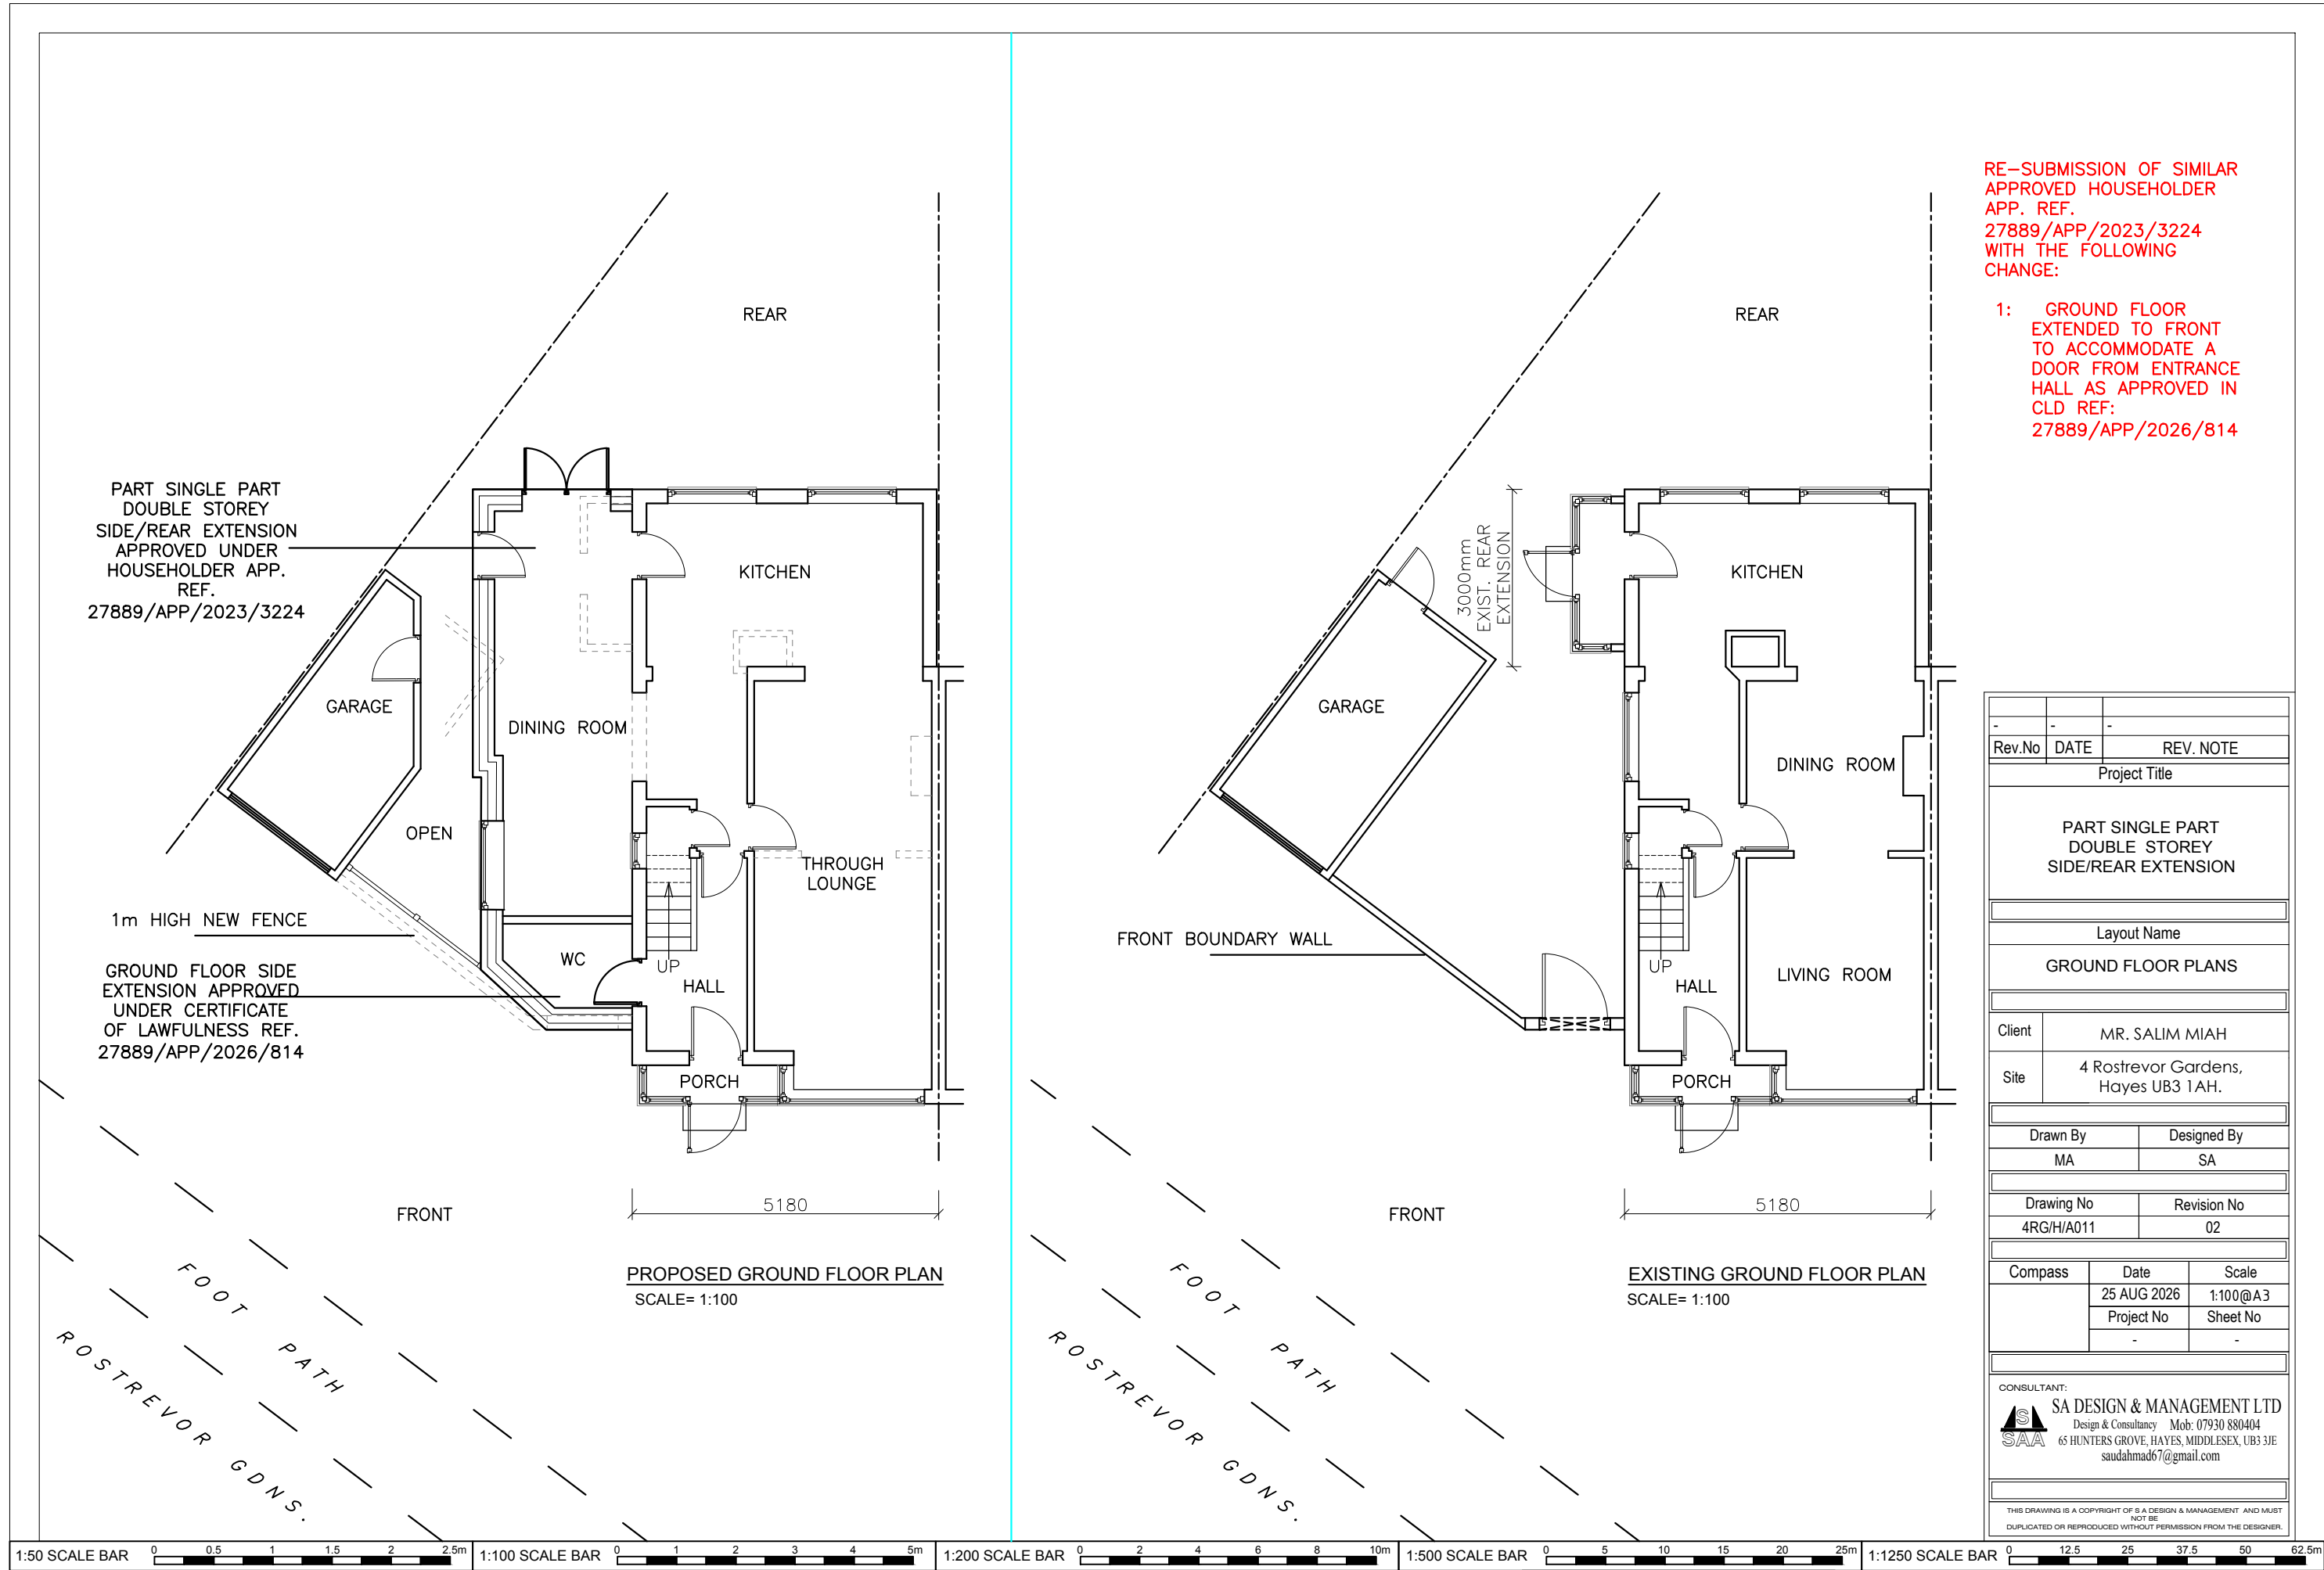

RE-SUBMISSION OF SIMILAR APPROVED HOUSEHOLDER APP. REF. 27889/APP/2023/3224 WITH THE FOLLOWING CHANGE:

- 1: GROUND FLOOR EXTENDED TO FRONT TO ACCOMMODATE A DOOR FROM ENTRANCE HALL AS APPROVED IN CLD REF: 27889/APP/2026/814