



ALL EXTERNAL MATERIALS TO MATCH EXISTING

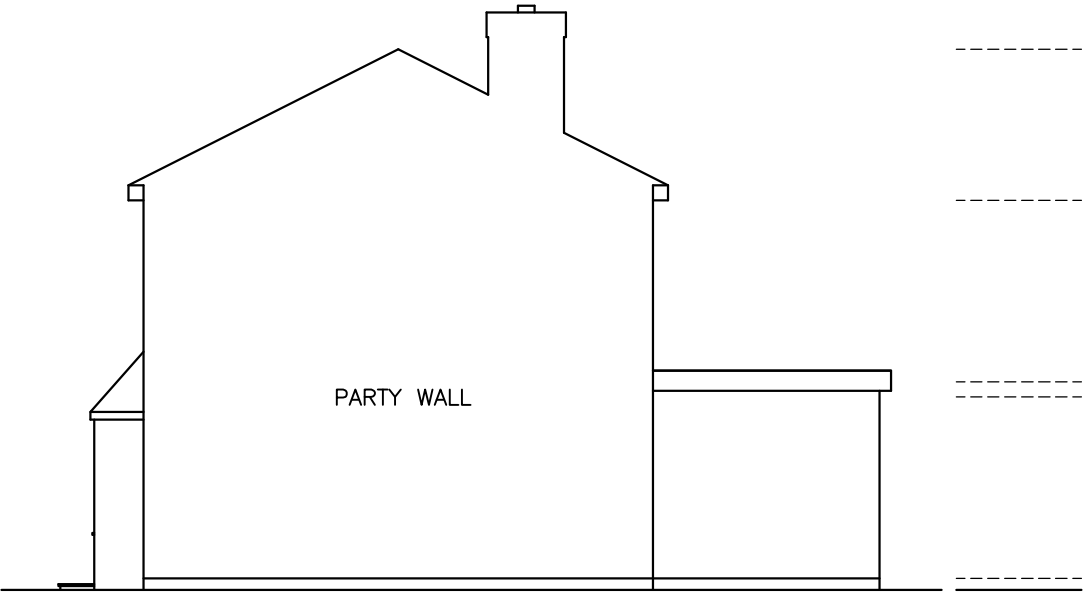


EXISTING EAST SIDE ELEVATION
SCALE 1:100

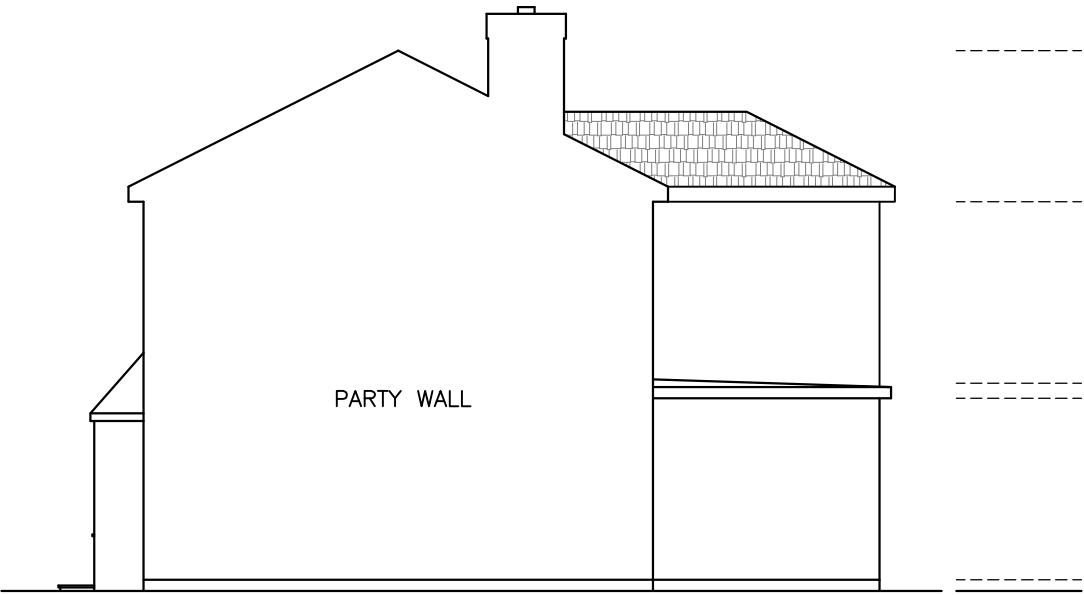

PROPOSED EAST SIDE ELEVATION
SCALE 1:100



EXISTING WEST SIDE ELEVATION
SCALE 1:100

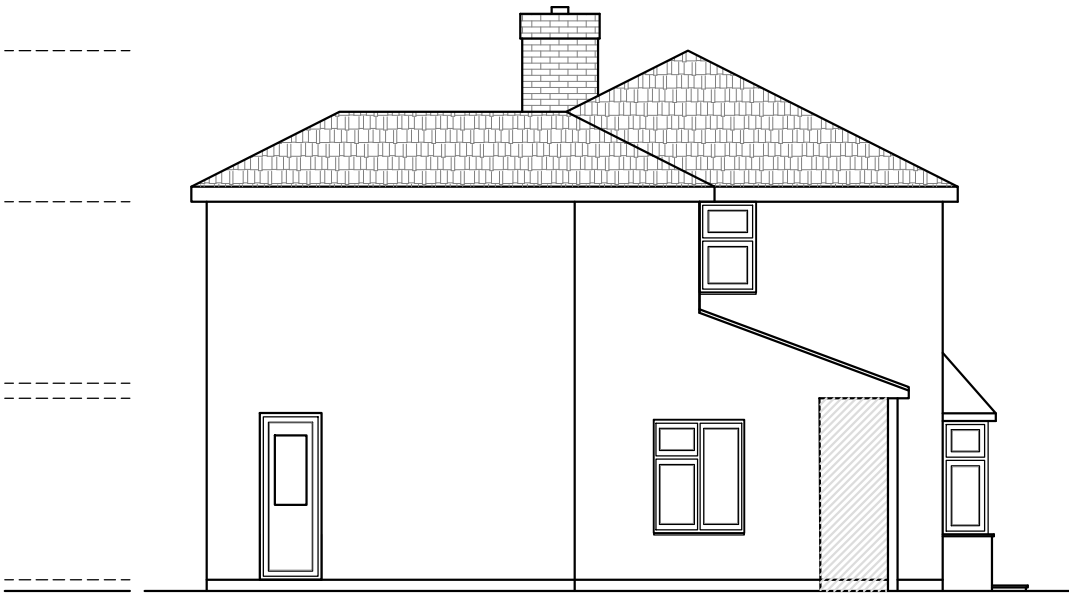

PROPOSED WEST SIDE ELEVATION
SCALE 1:100

RE-SUBMISSION OF SIMILAR
APPROVED HOUSEHOLDER
APP. REF.
27889/APP/2023/3224
WITH THE FOLLOWING
CHANGE:

- 1: GROUND FLOOR
EXTENDED TO FRONT
TO ACCOMMODATE A
DOOR FROM ENTRANCE
HALL AS APPROVED IN
CLD REF:
27889/APP/2026/814

-	-	-
Rev.No	DATE	REV. NOTE
Project Title		
PART SINGLE PART DOUBLE STOREY SIDE/REAR EXTENSION		
Layout Name		
SIDE ELEVATIONS		
Client		
MR. SALIM MIAH		
Site		
4 Rostrevor Gardens, Hayes UB3 1AH.		
Drawn By		
MA		
Designed By		
SA		
Drawing No		
4RG/H/A005		
Revision No		
02		
Compass		
Date		
17 MAY 2026		
Scale		
1:100@A3		
Project No		
Sheet No		
-		
-		
CONSULTANT:		
SA DESIGN & MANAGEMENT LTD		
Design & Consultancy Mob: 07930 880404		
65 HUNTERS GROVE, HAYES, MIDDLESEX, UB3 3JE		
saudahmad67@gmail.com		
THIS DRAWING IS A COPYRIGHT OF S A DESIGN & MANAGEMENT AND MUST NOT BE DUPLICATED OR REPRODUCED WITHOUT PERMISSION FROM THE DESIGNER.		