
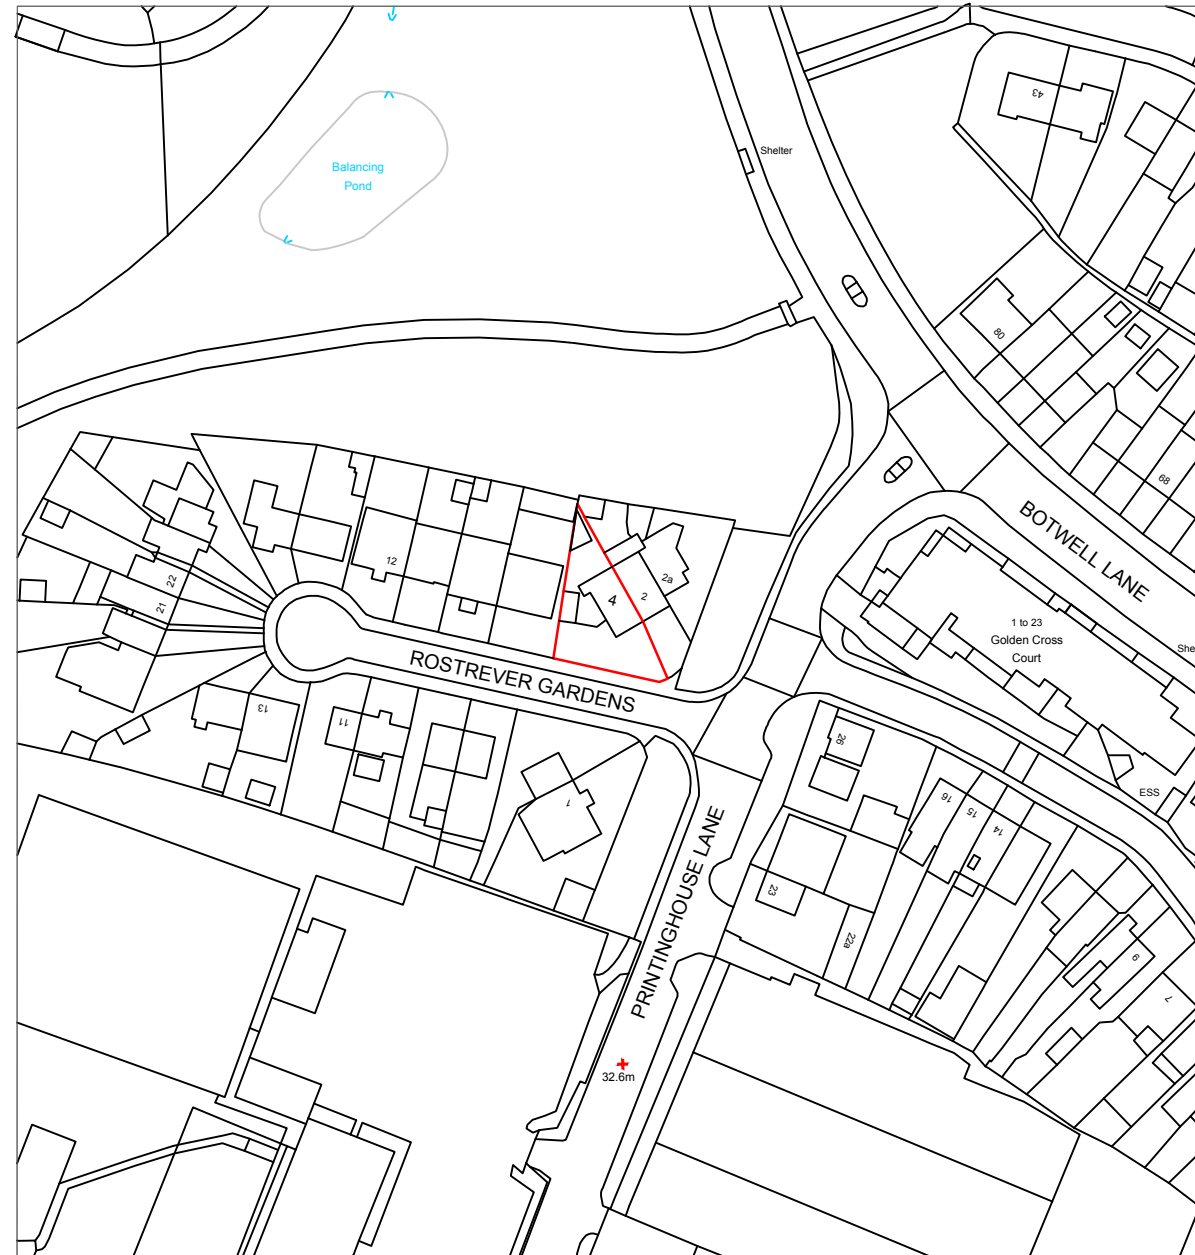


BLOCK PLAN
SCALE 1:500

 PROPOSED SINGLE STOREY SIDE EXTENSION



SITE LOCATION PLAN
SCALE 1:1250

| Rev.No | DATE | REV. NOTE |
|------------------------------|-------------------------------------|--------------|
| - | - | - |
| Project Title | | |
| SINGLE STOREY SIDE EXTENSION | | |
| Layout Name | | |
| SITE LOCATION & BLOCK PLAN | | |
| Client | MR. SALIM MIAH | |
| Site | 4 Rostrever Gardens, Hayes UB3 1AH. | |
| Drawn By | Designed By | |
| MA | SA | |
| Drawing No | Revision No | |
| 4RG/H/A001 | 01 | |
| Compass | Date | Scale |
| | 05 APR 2026 | 1:500&1:1250 |
| | Project No | Sheet No |
| | - | - |

CONSULTANT:
 **SA DESIGN & MANAGEMENT LTD**
 Design & Consultancy Mob: 07930 880404
 65 HUNTERS GROVE, HAYES, MIDDLESEX, UB3 3JE
 saudahmad67@gmail.com

THIS DRAWING IS A COPYRIGHT OF S A DESIGN & MANAGEMENT AND MUST NOT BE DUPLICATED OR REPRODUCED WITHOUT PERMISSION FROM THE DESIGNER.

