


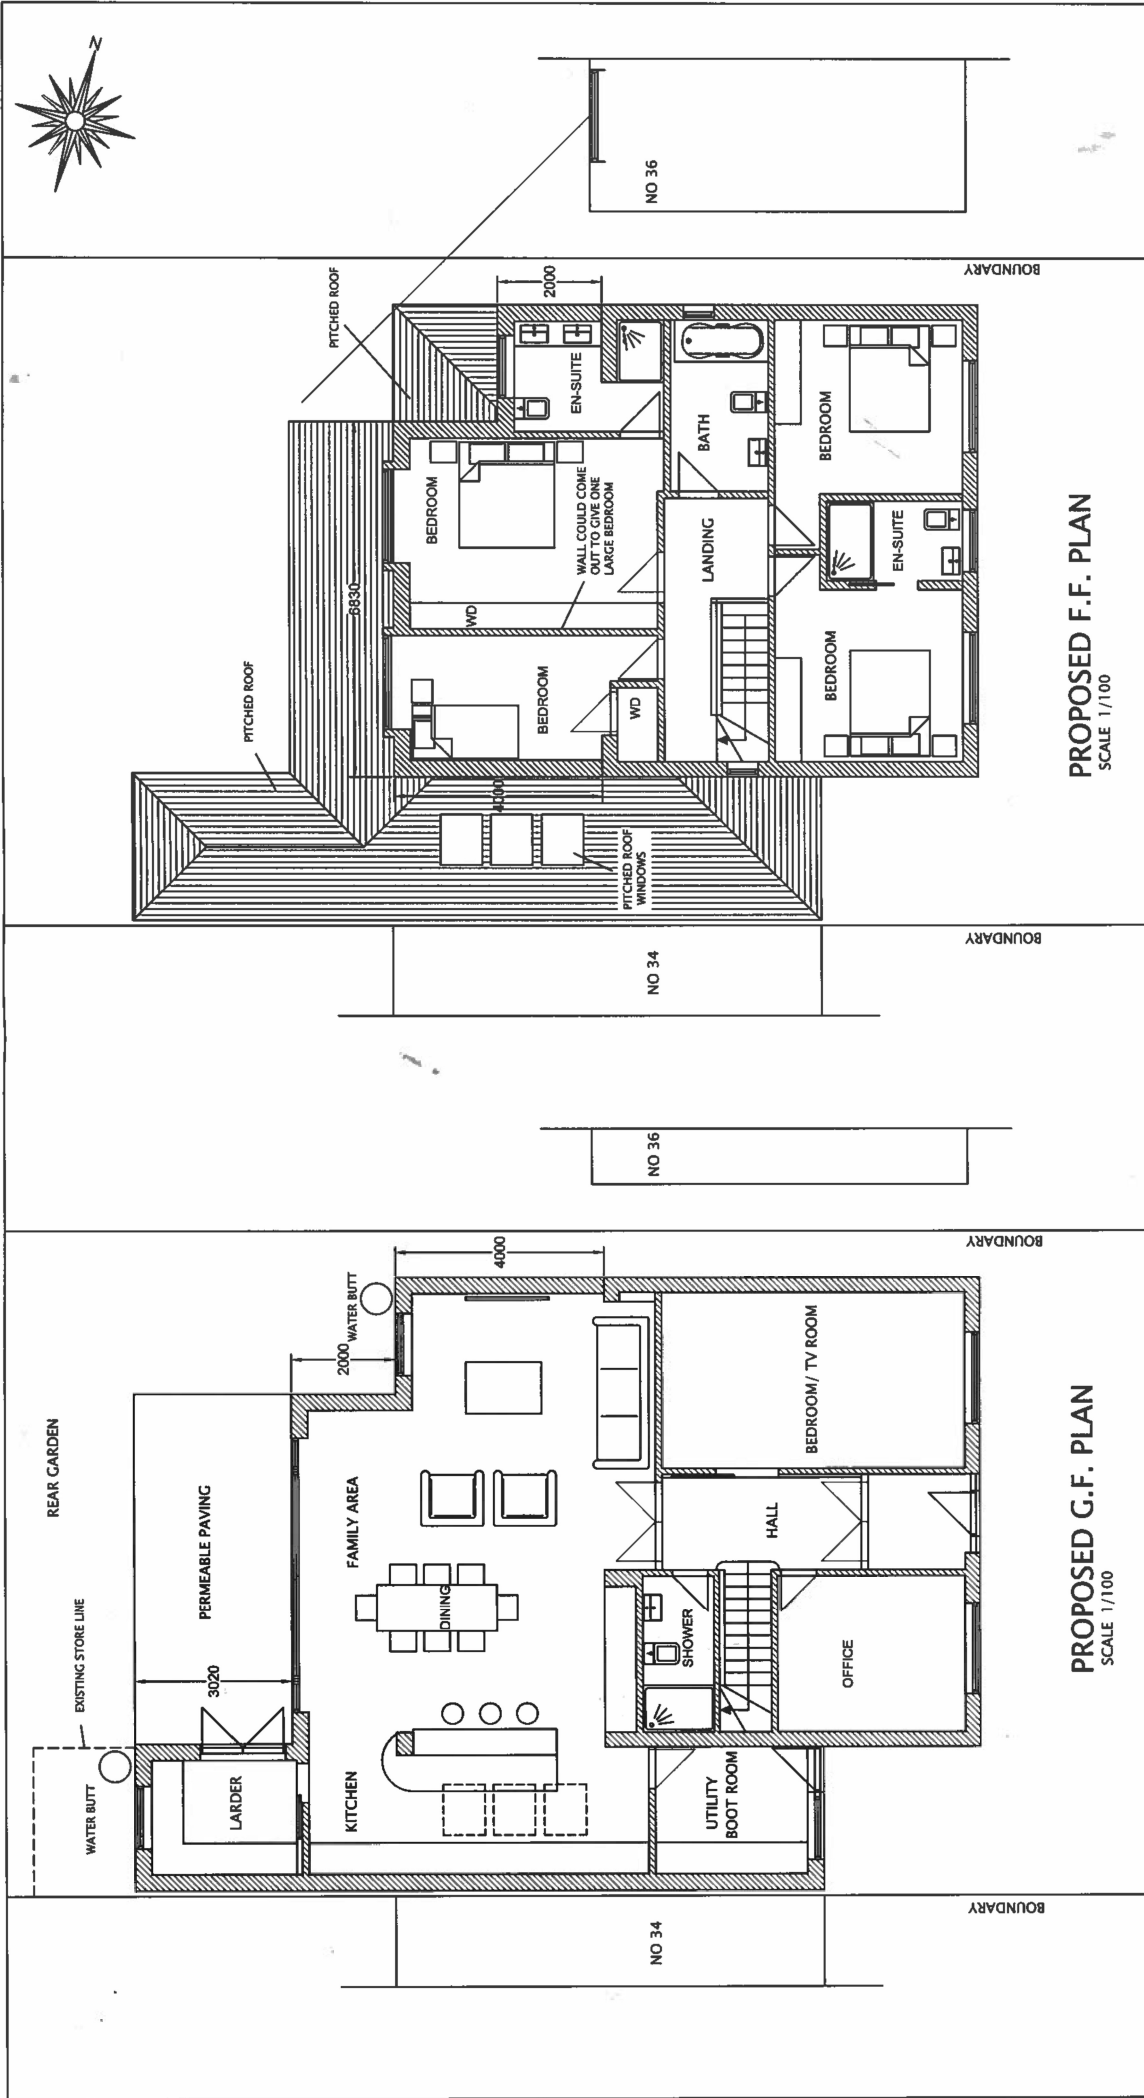

PROPOSED F.F. PLAN
SCALE 1/100

PROPOSED G.F. PLAN
SCALE 1/100

Revisions		A3 DRAWING - SCALE 1/100	
Stage	Date	Project No	MO-01
		Drawing No	004
		Date	JULY 2025
Client		MR & MRS SULLIVAN	
Project		35 CYGNET CLOSE, NORTHWOOD, MIDDX HA6 2TA. SINGLE STOREY SIDE & REAR & TWO STOREY REAR EXTENSIONS NEW FRONT CANOPY	