
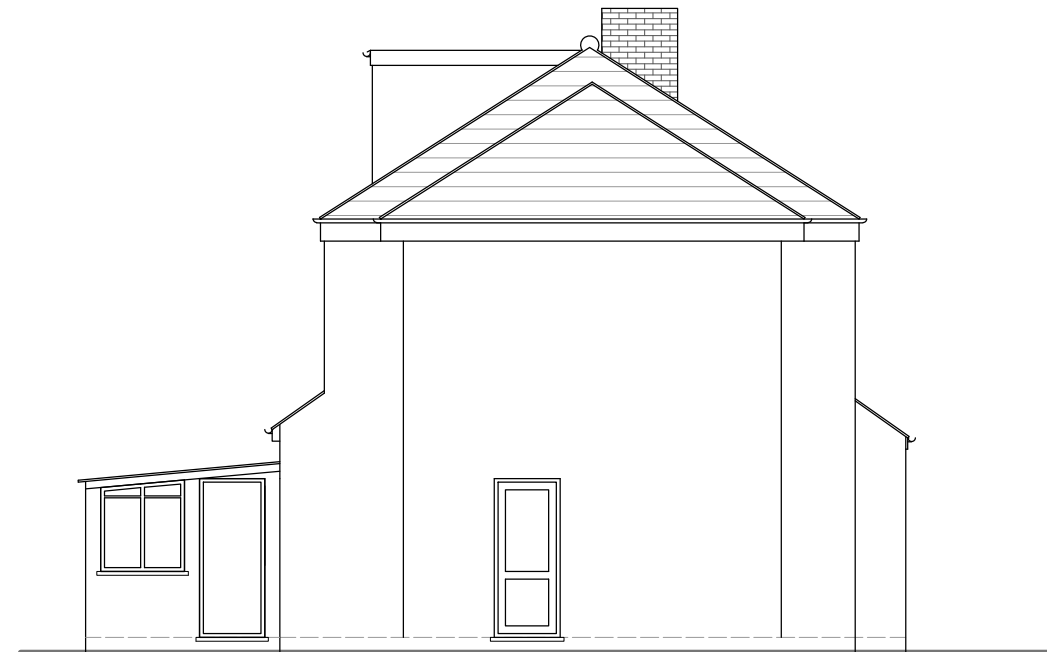
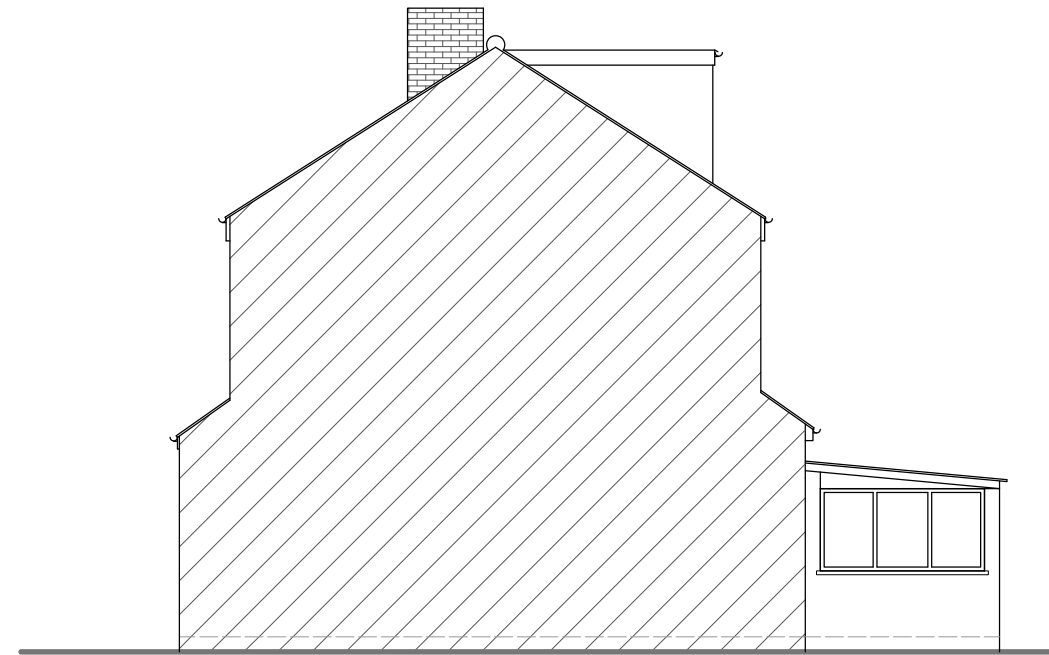


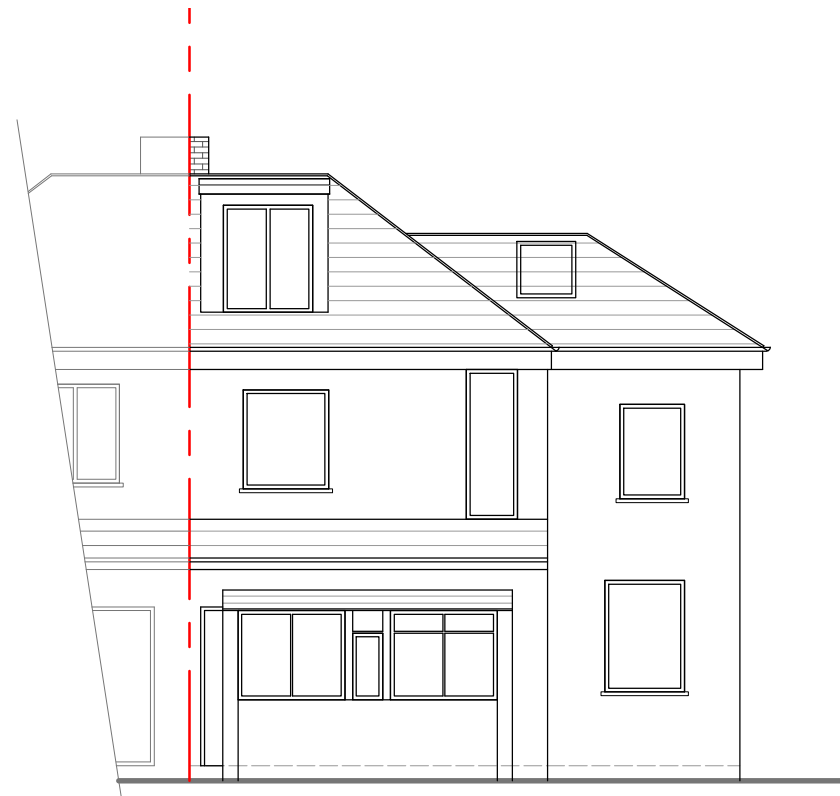

NOTES :

[illegible]

SJR DESIGN LTD.
(ARCHITECTURAL DESIGN & CONSULTANT)

Client	REKHA & RITA PUN
--------	------------------

Job Title

253 LANSBURY DRIVE
HAYES
UB4 8RU

Drawing Title
EXISTING ELEVATIONS

Scale: 1 : 100 (A3)

Date: JANUARY 2024

Checked by:	Drawn by: RS	H
-------------	--------------	---

Drg No. TP/634/02	Rev.
----------------------	------

