


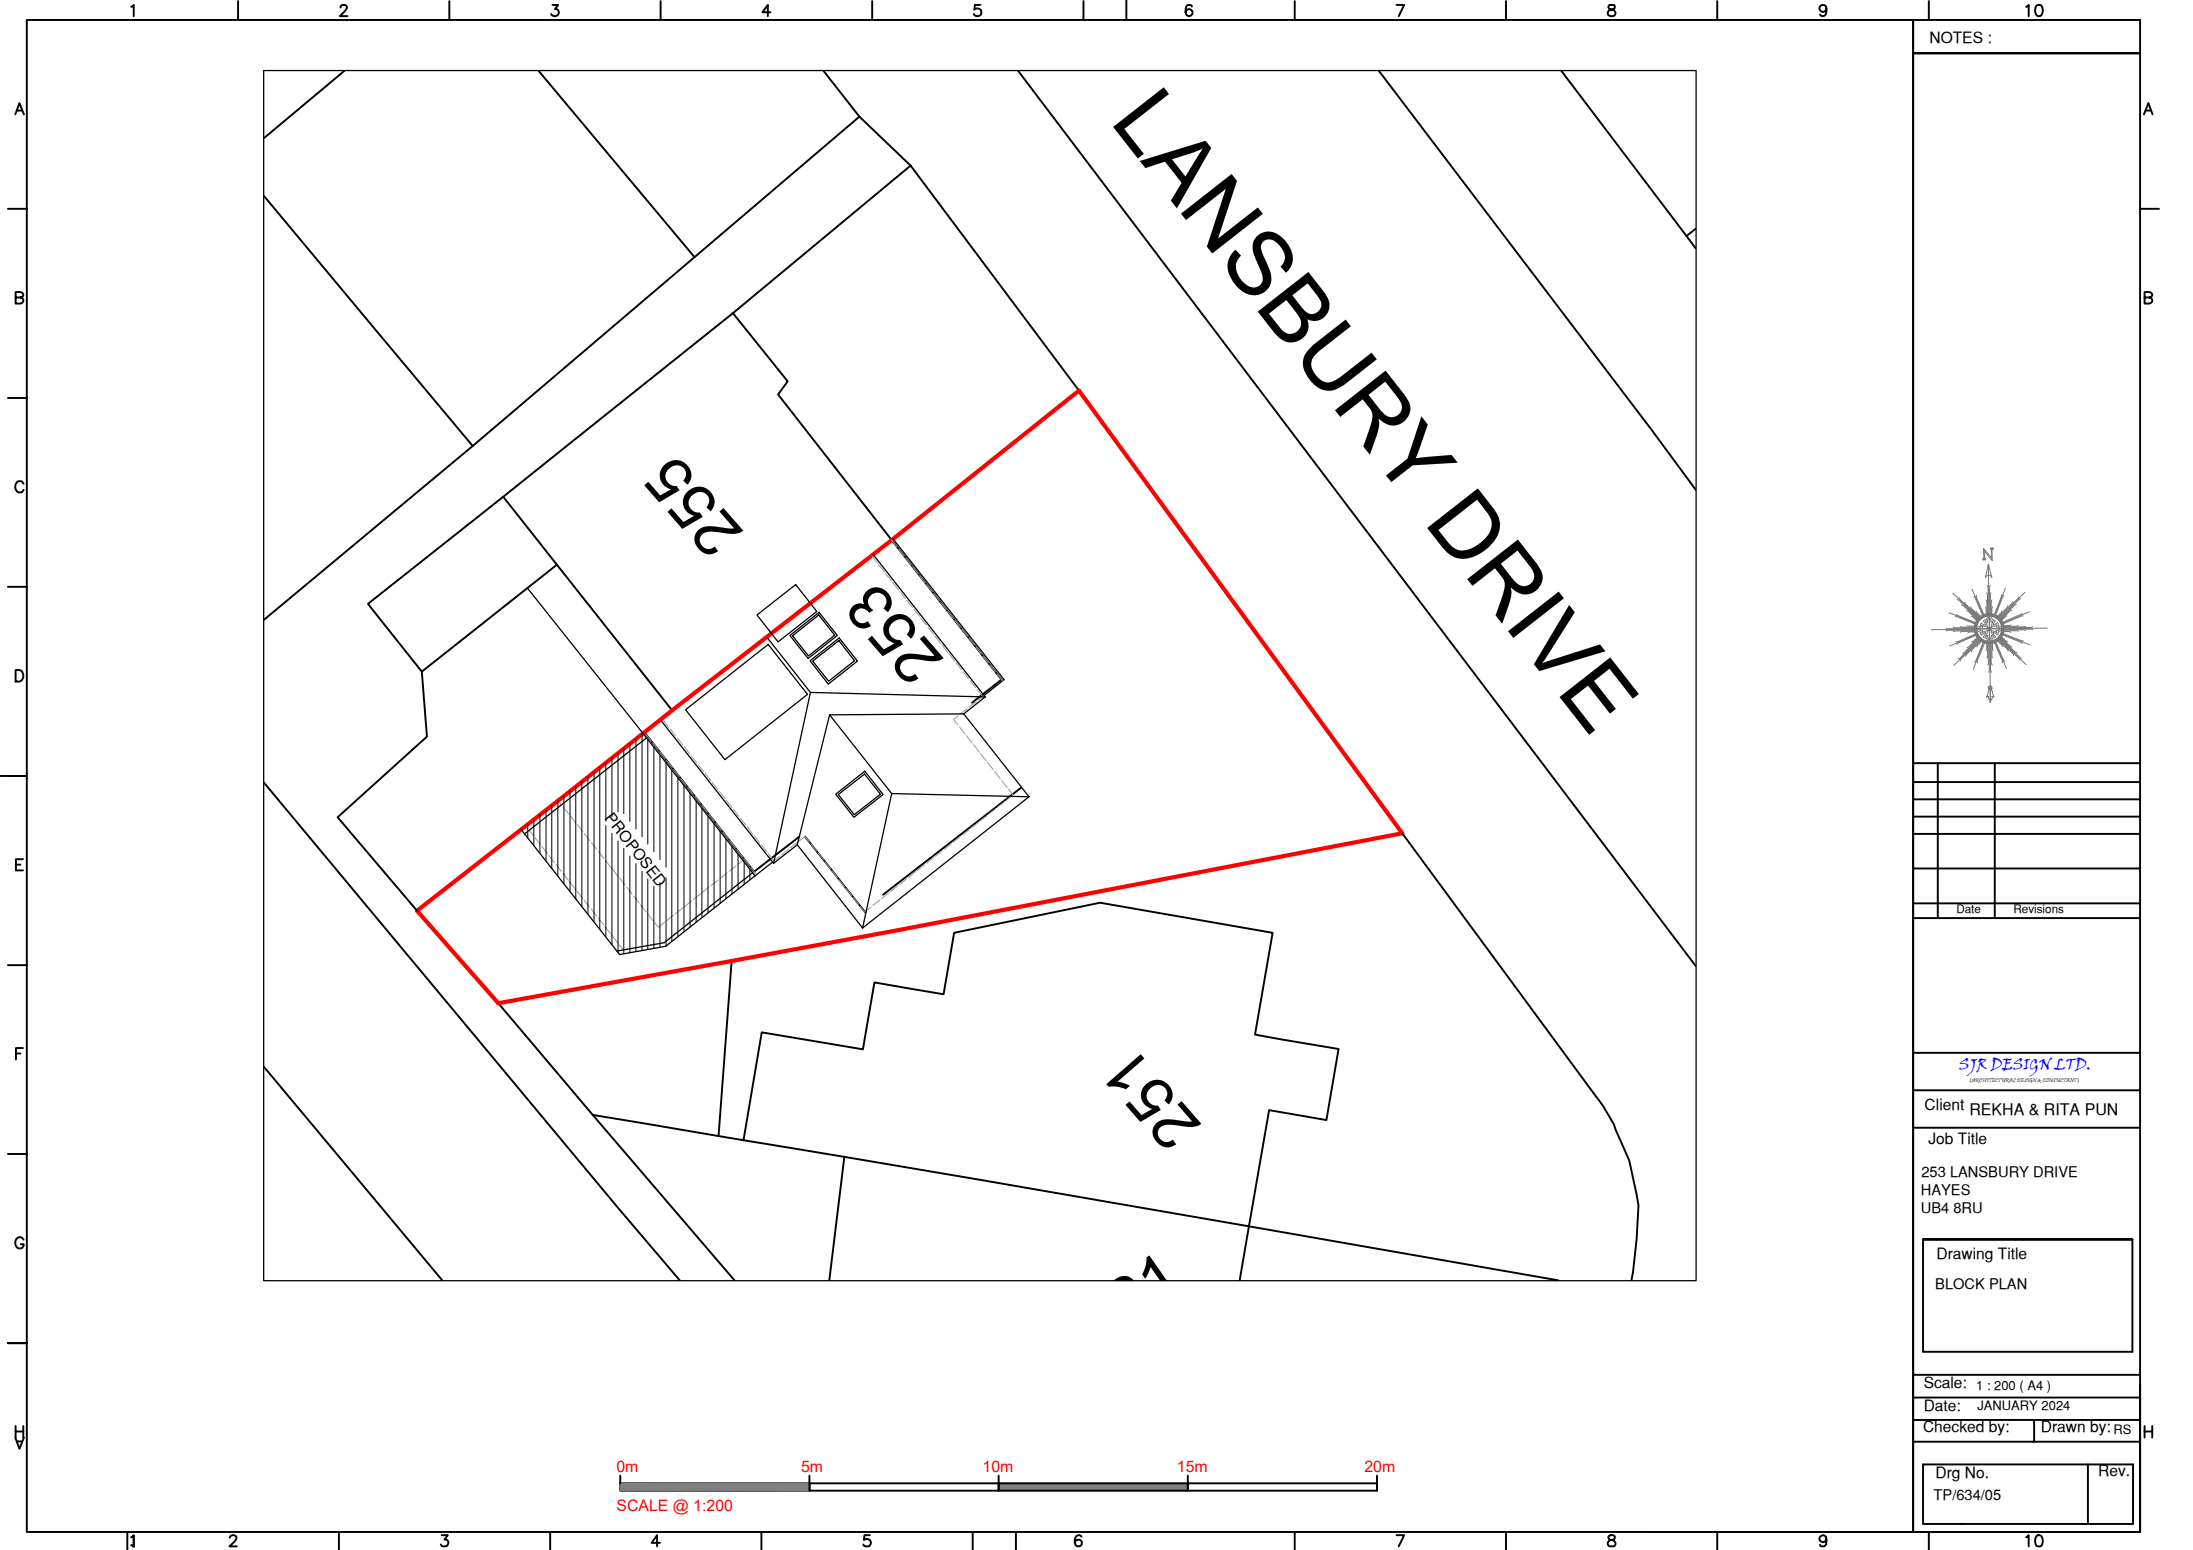

NOTES :

Date

Revisions

SJR DESIGN LTD.

(INCORPORATED IN ENGLAND & WALES)

Client

REKHA & RITA PUN

Job Title

253 LANSBURY DRIVE
HAYES
UB4 8RU

Drawing Title

BLOCK PLAN

Scale:

1 : 200 (A4)

Date:

JANUARY 2024

Checked by:

Drawn by: RS

Drg No.

TP/634/05

Rev.