


# Location Plan

Site Address: 6, Lawrence Drive, Ickenham, UB10 8RN

Date Produced: 28-Nov-2023

Scale: 1:1250 @A4

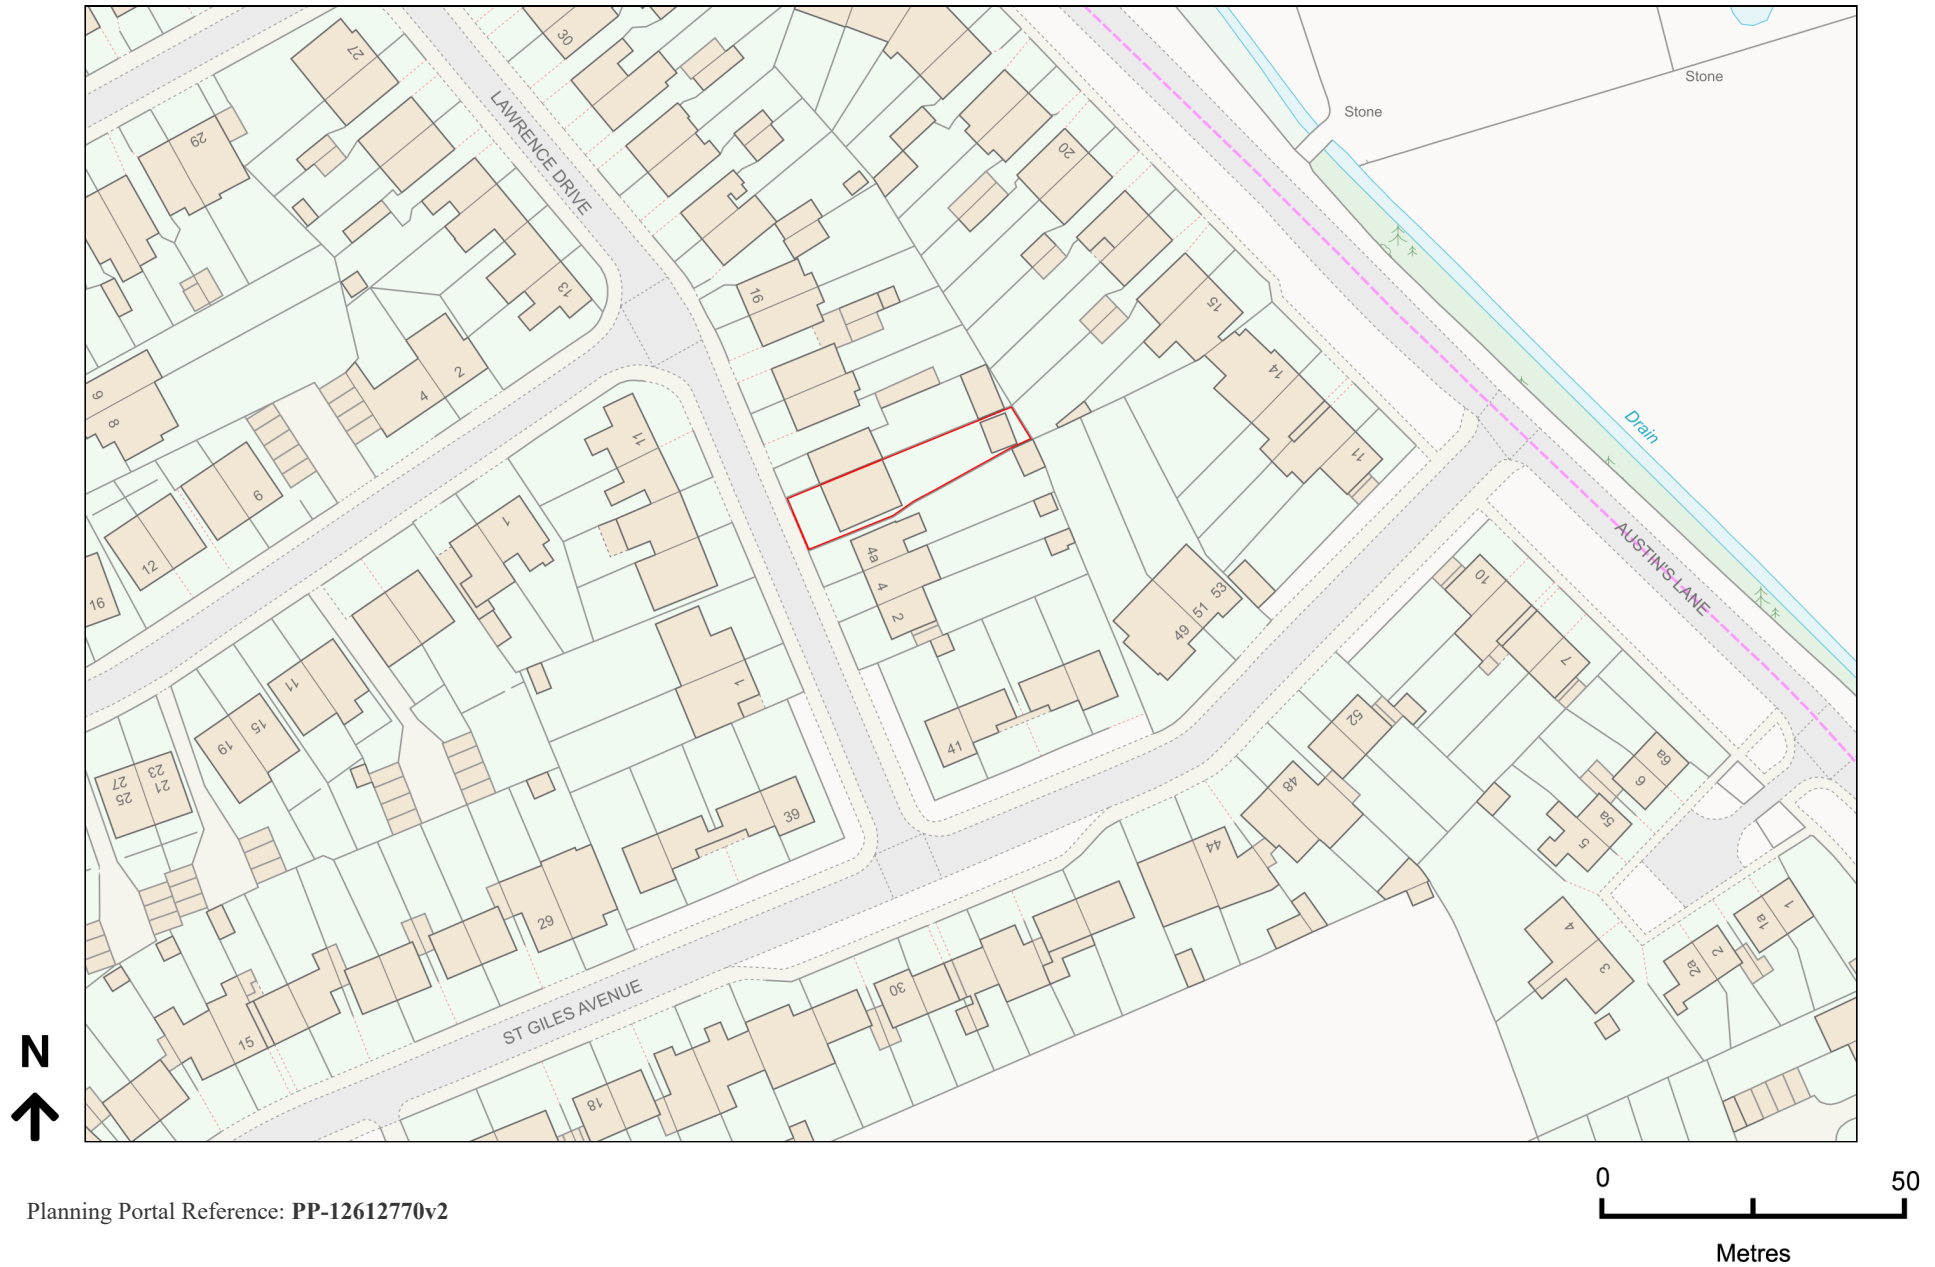

Planning Portal Reference: PP-12612770v2