



1:100 Proposed Ground Floor Plan

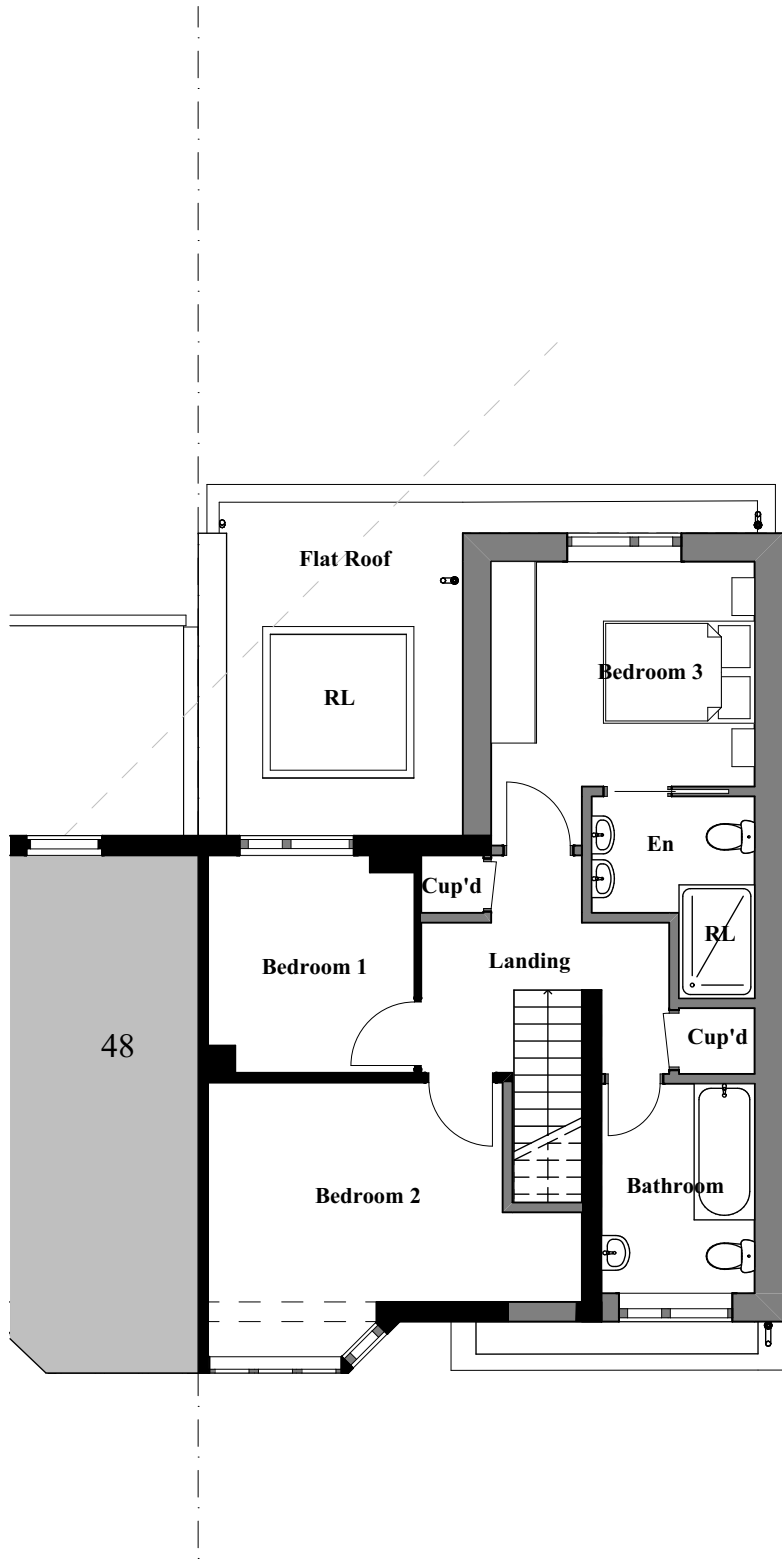

1:100 Proposed First Floor Plan

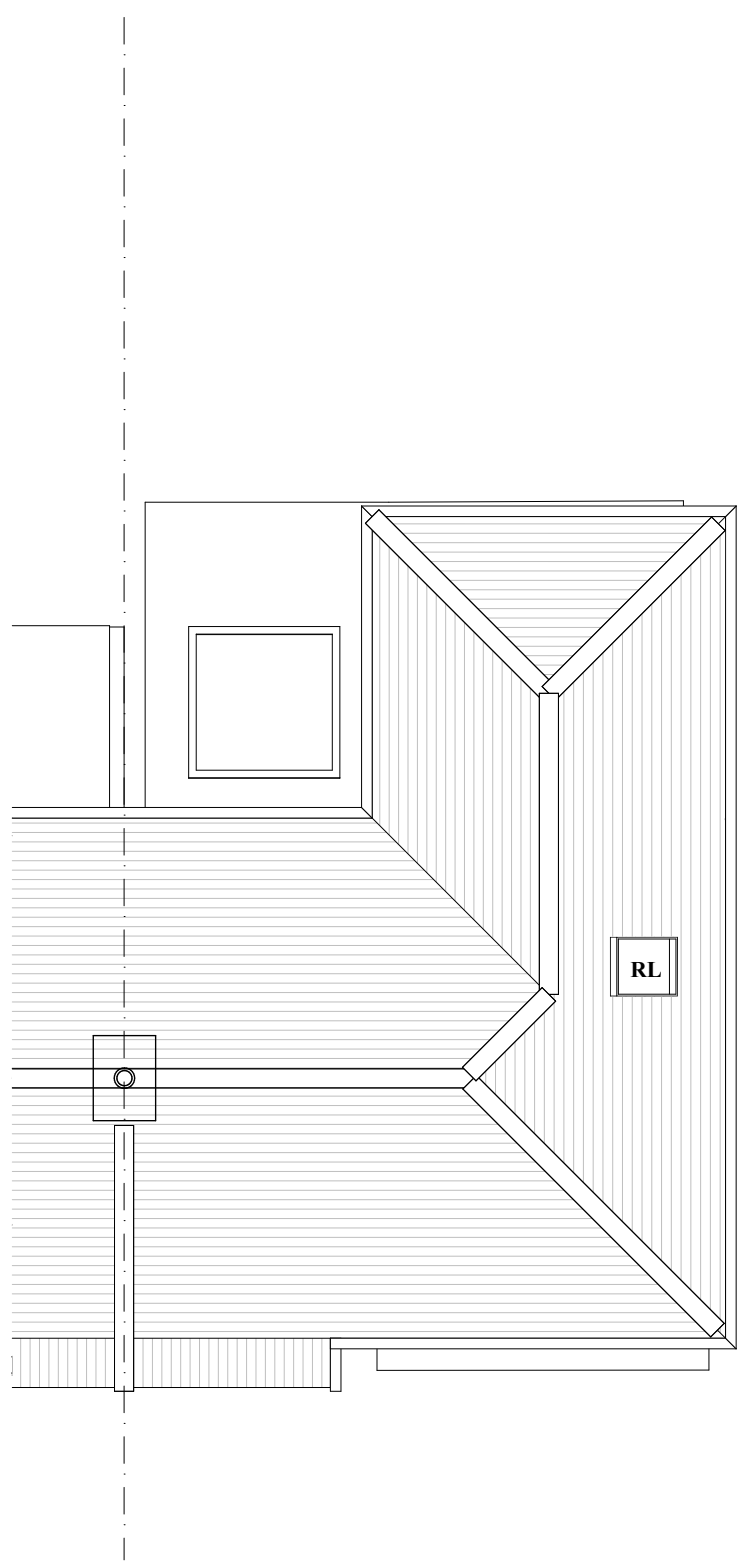

1:100 Proposed Roof Plan