


NOTE

THIS DRAWING IS TO BE READ IN CONJUNCTION WITH ALL OTHER RELEVANT DRAWINGS AND SPECIFICATIONS

THIS DRAWING HAS BEEN PREPARED FOR IDENTIFICATION PURPOSES ONLY. VERIFICATION OF DRAWN INFORMATION TO BE CARRIED OUT BY CONTRACTOR PRIOR TO OTHER USE.

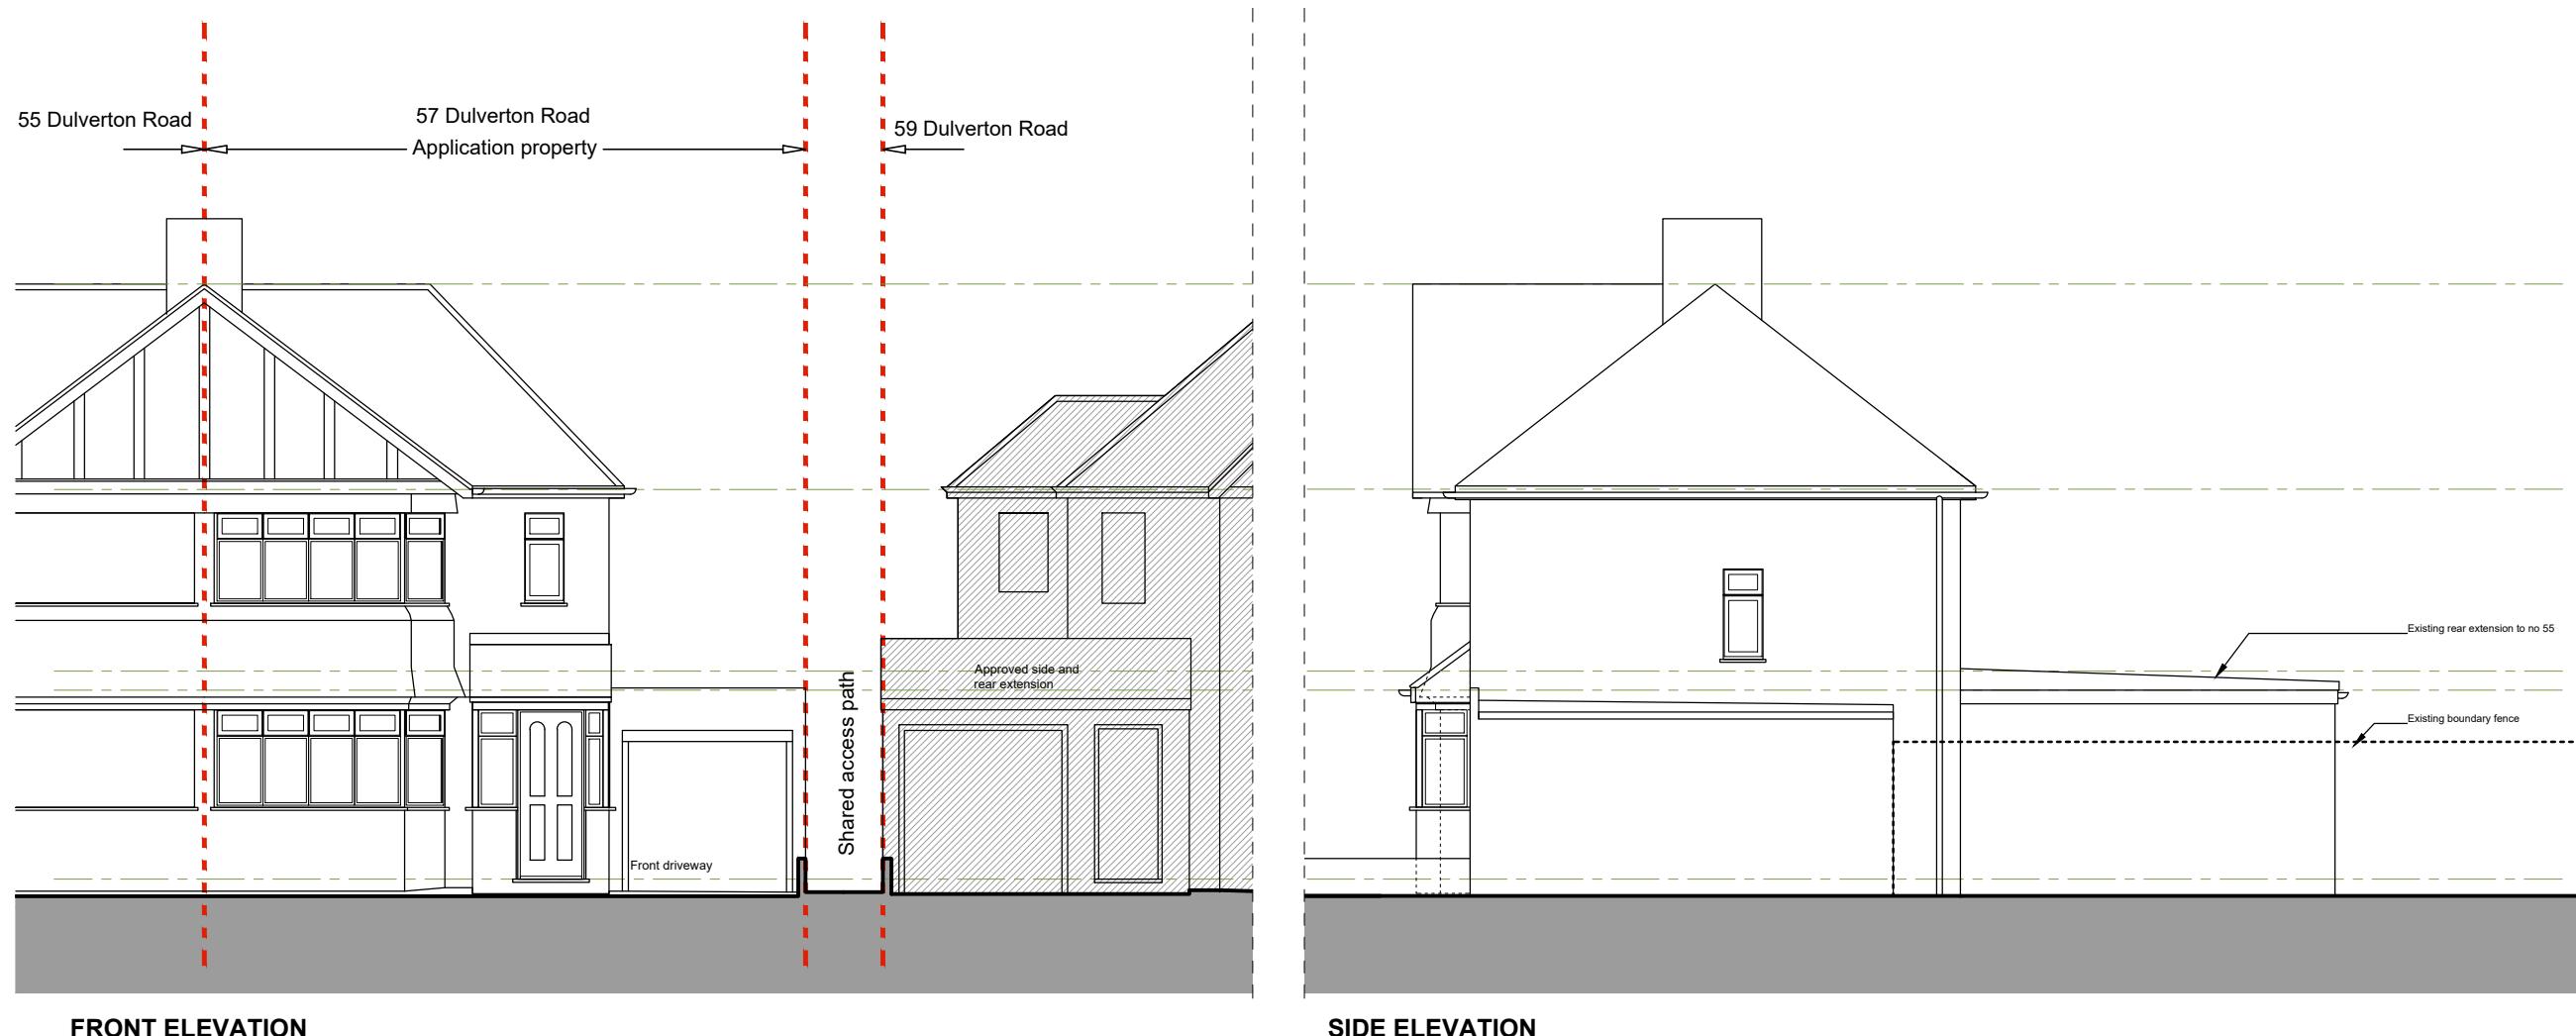

REVISION

DATE

Evelegh Designs


38 Northwood Road
London, N6 5TP

rupert@eveleghdesigns.co.uk
jocelyn@eveleghdesigns.co.uk
tel 07722 830254

project no
57 DULVERTON ROAD. 25/04
Ruislip HA4 9AF

drawing no
EXISTING FRONT & SIDE ELEVATIONS SV 04

scale date drawn checked
1:100 @A3 21.01.25 RE

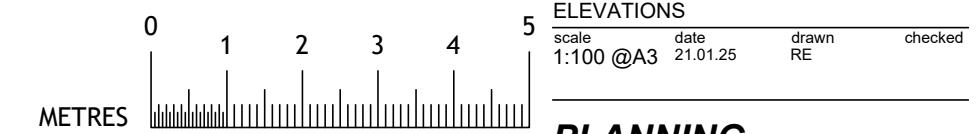

PLANNING