


Location Plan

Site Address: 8, Elmbridge Close, Ruislip, HA4 7XA

Date Produced: 17-Sep-2024

Scale: 1:1250 @A4

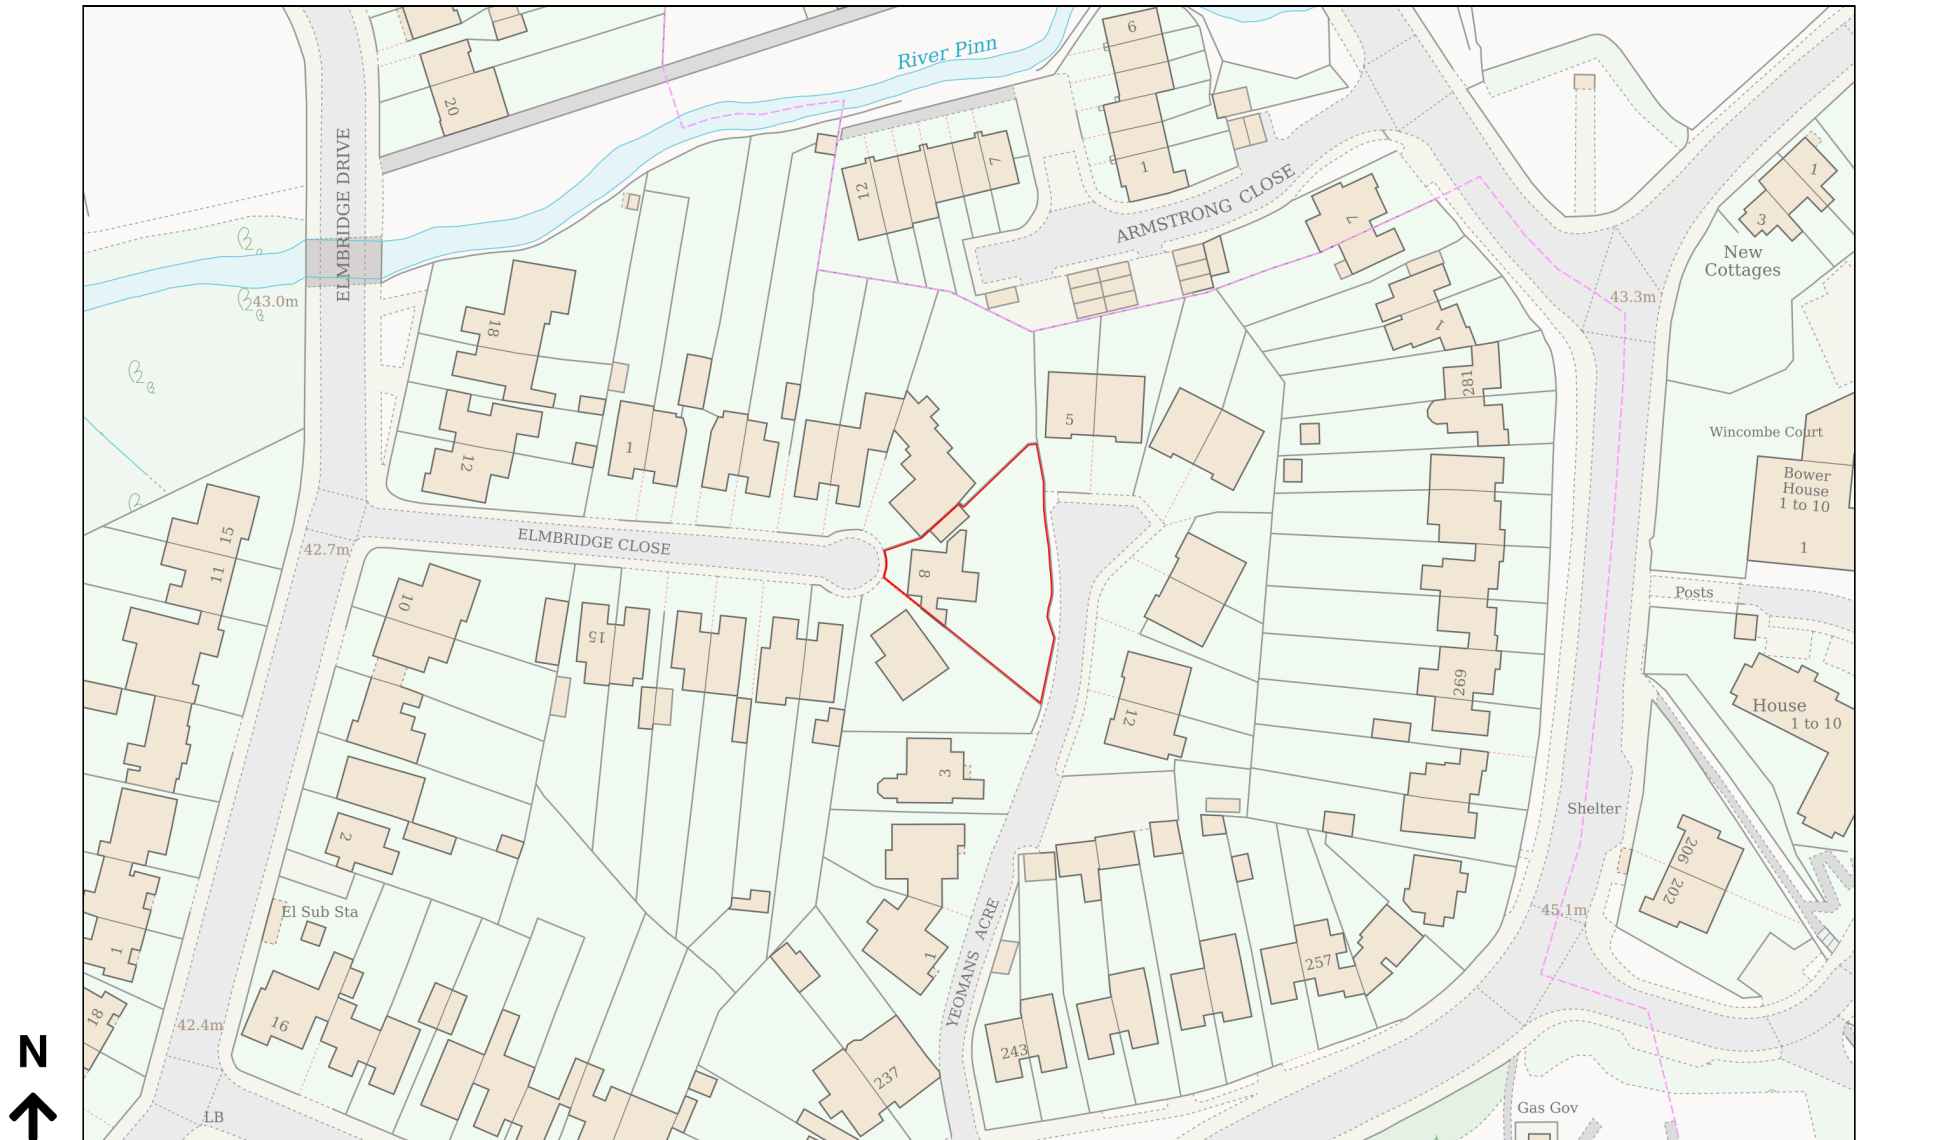

Planning Portal Reference: PP-13390643v1