


1 00 - Block Plan Existing

1 : 500

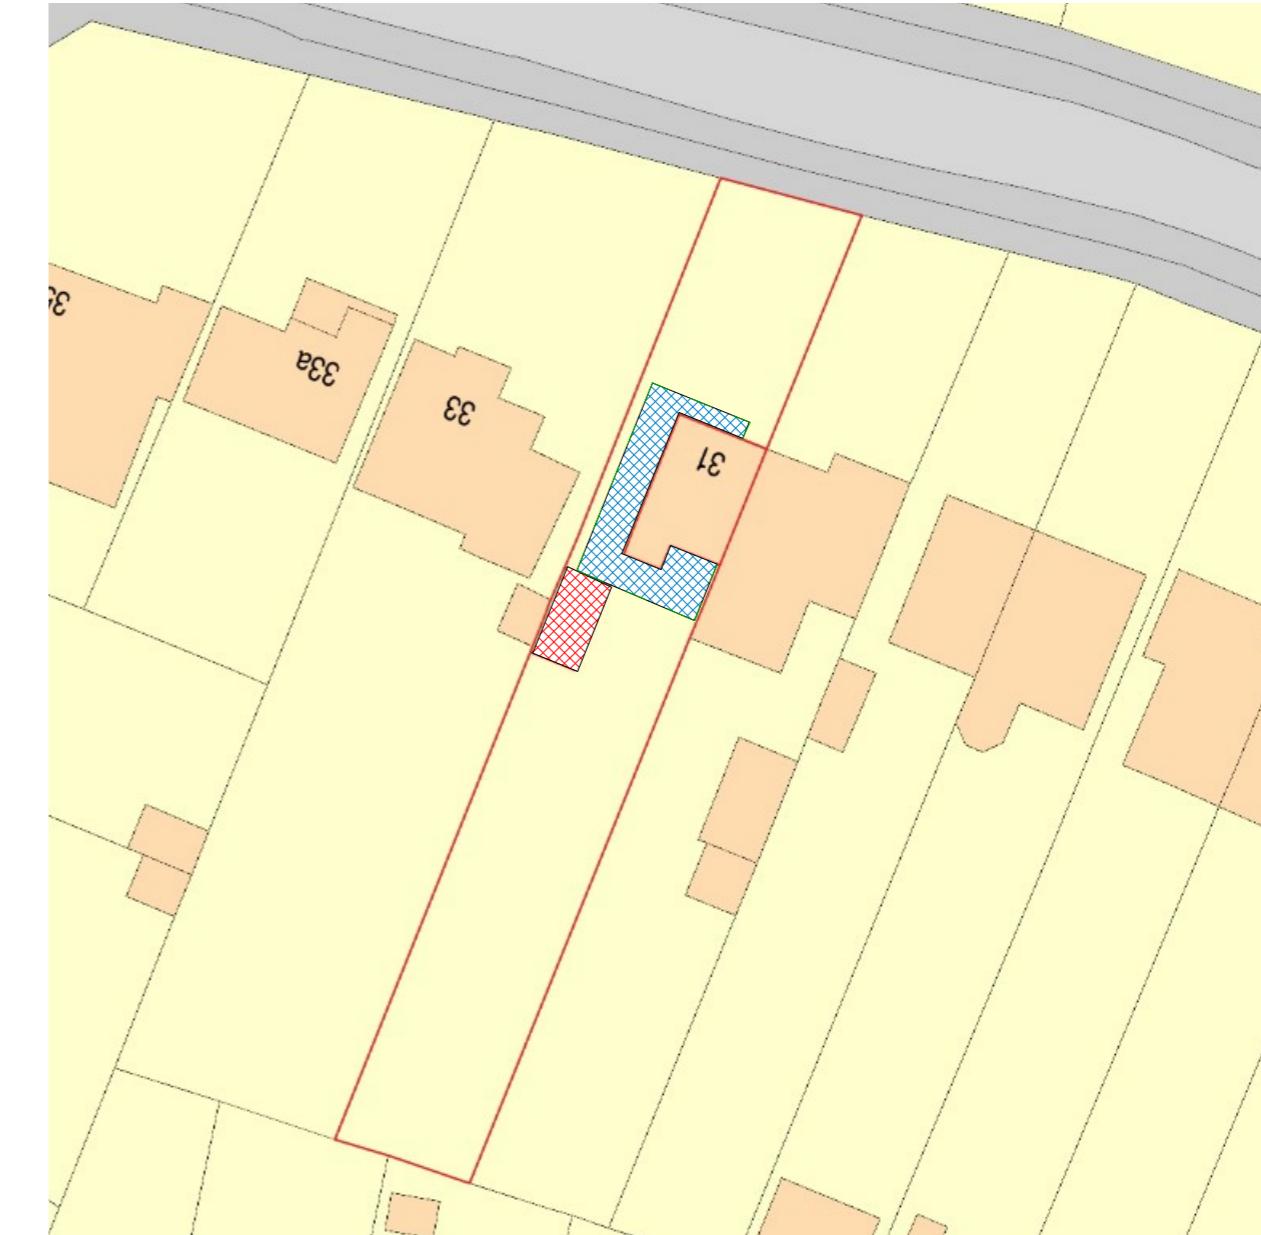



2 00 - Block Plan Proposed


1 : 500

Proposed


Demolition

0 5 10 m

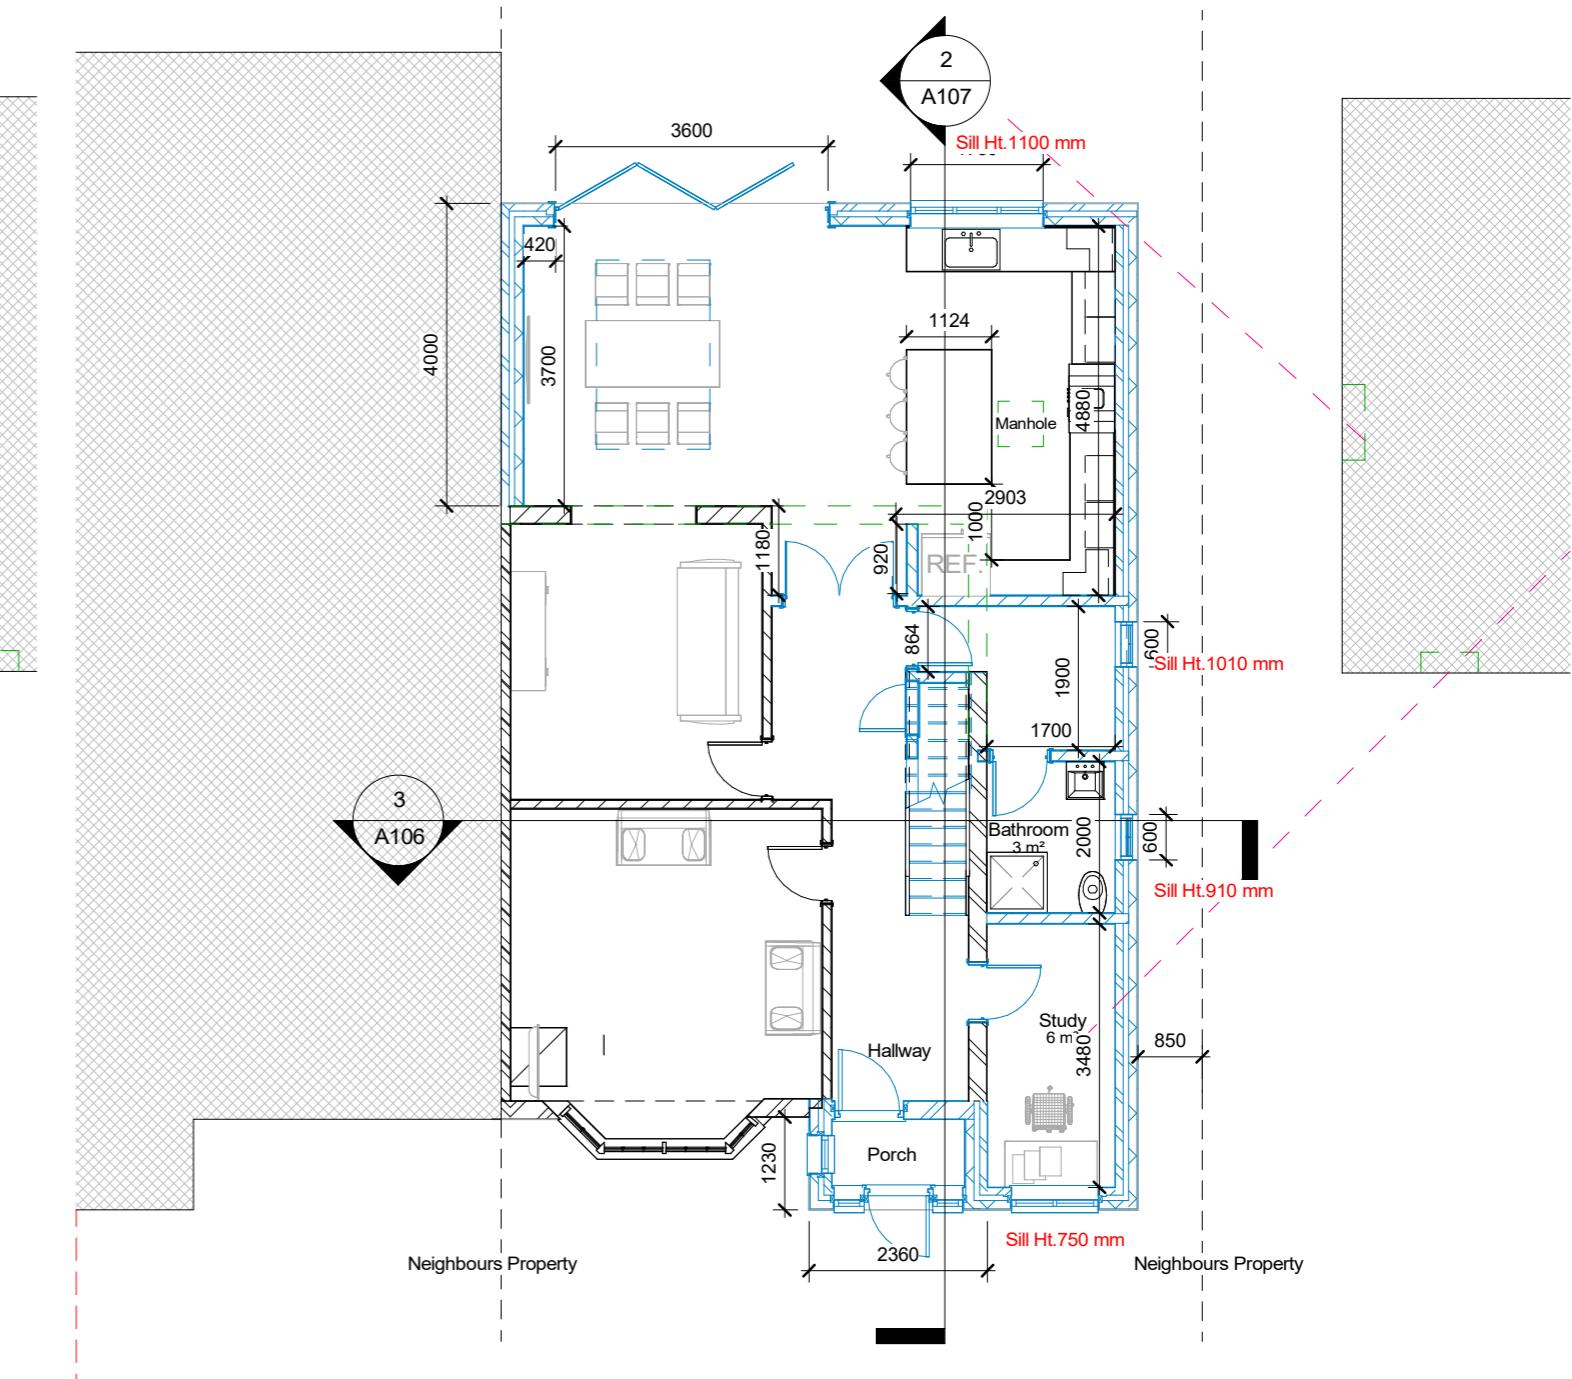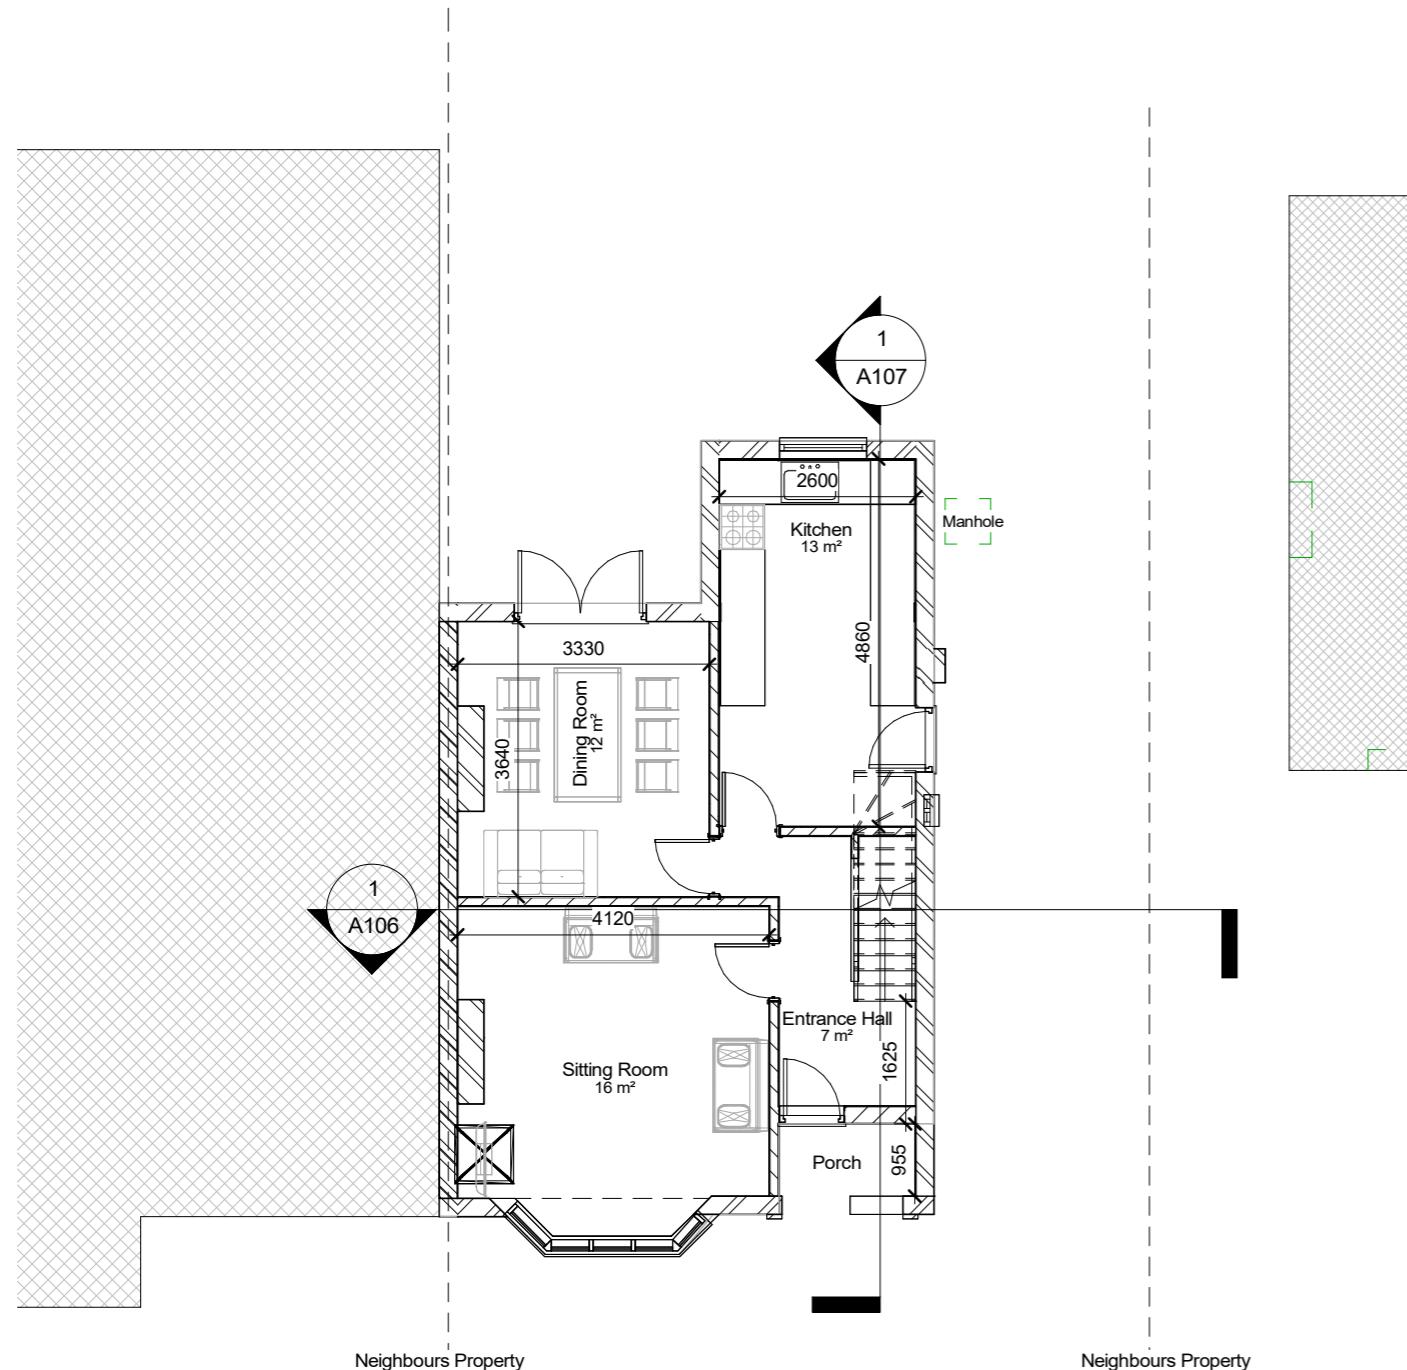


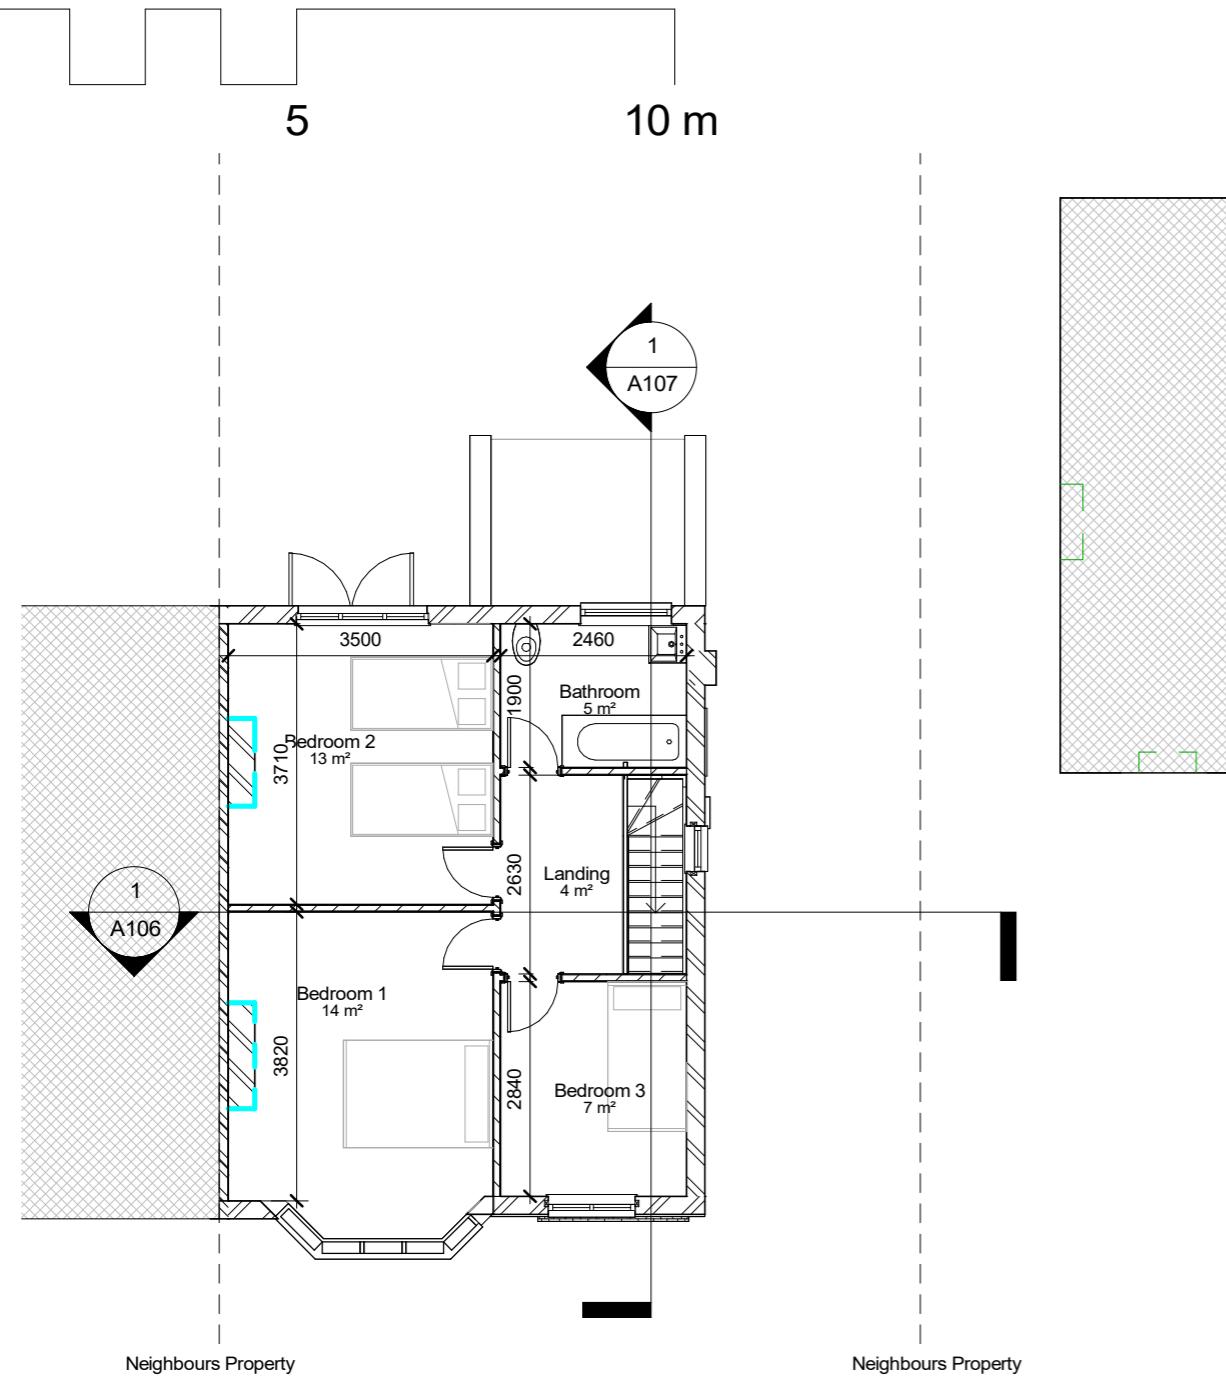


1 01- Existing
1 : 100

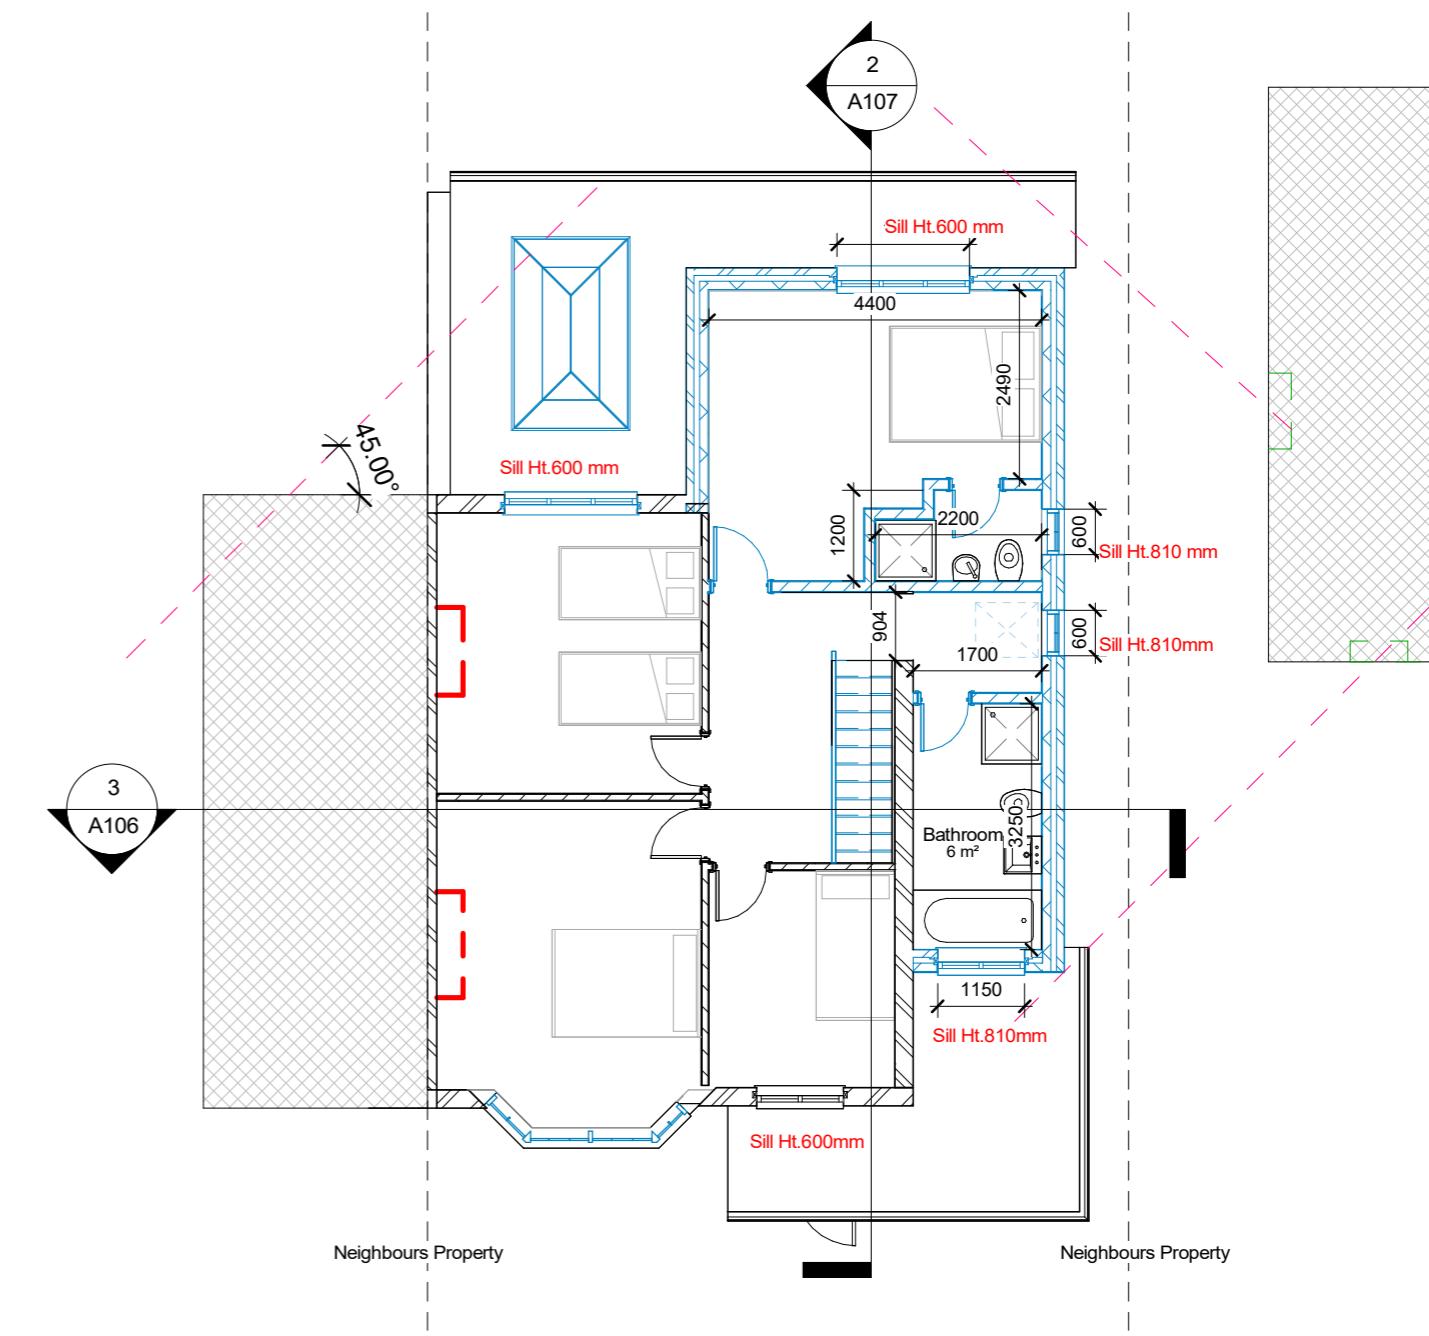


2 01- Proposed
1 : 100

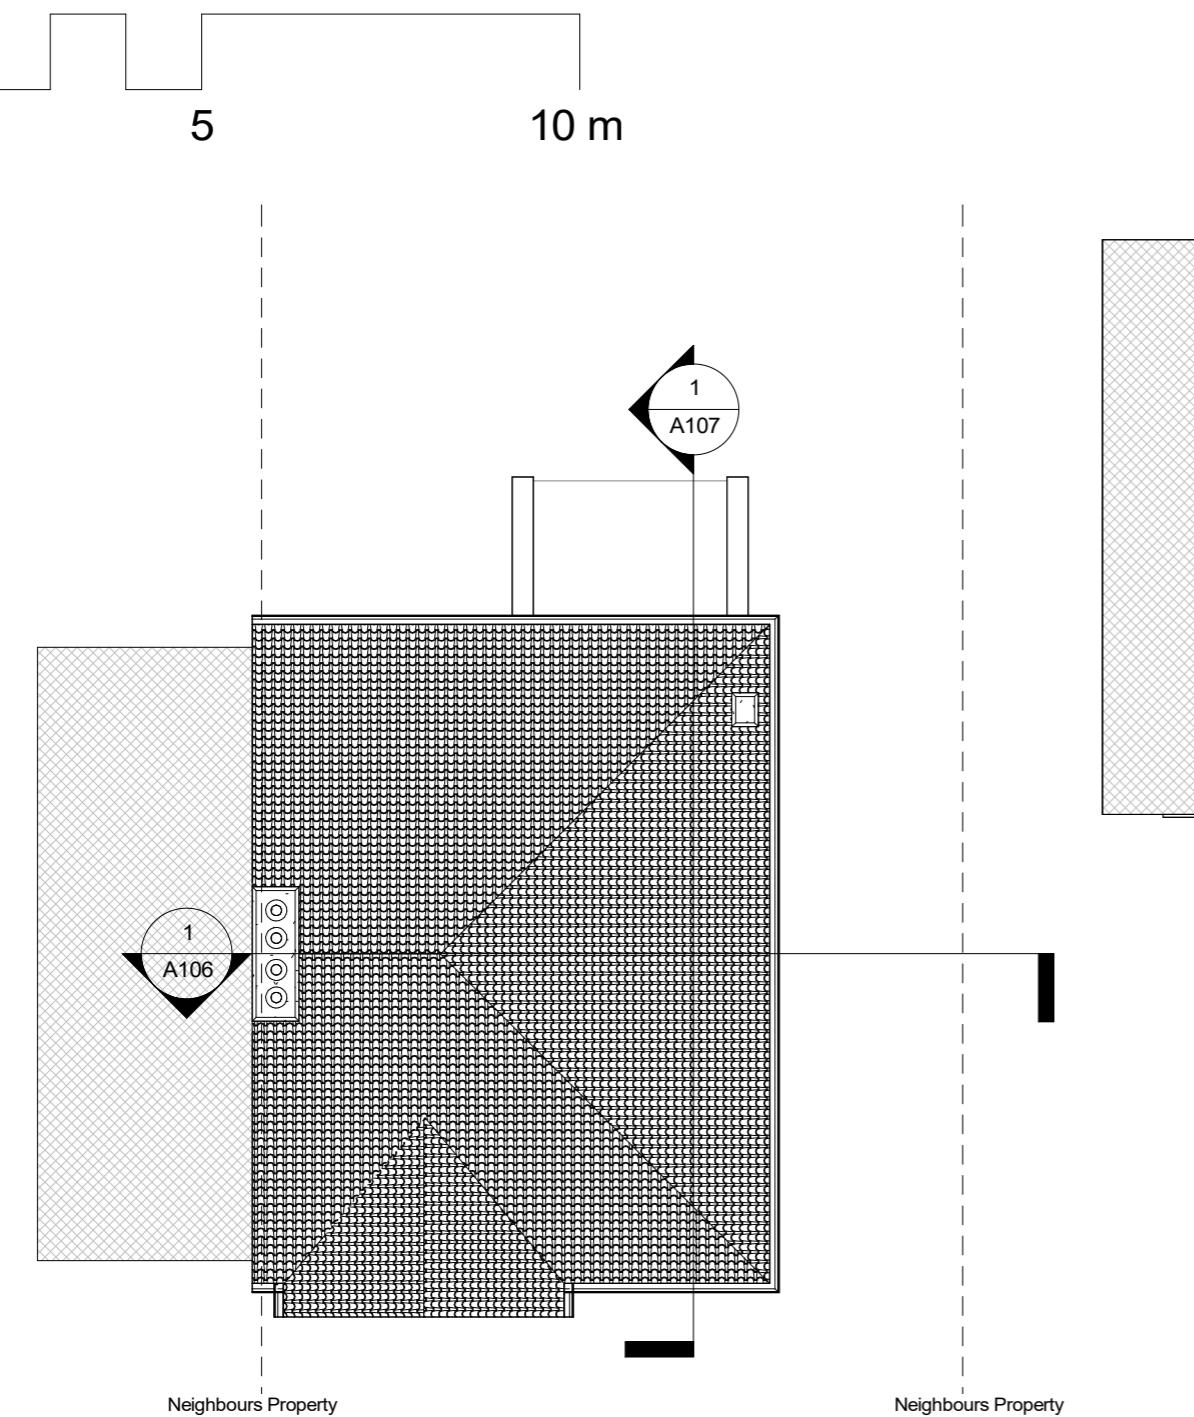

1 **Roof - Existing**
1 : 100

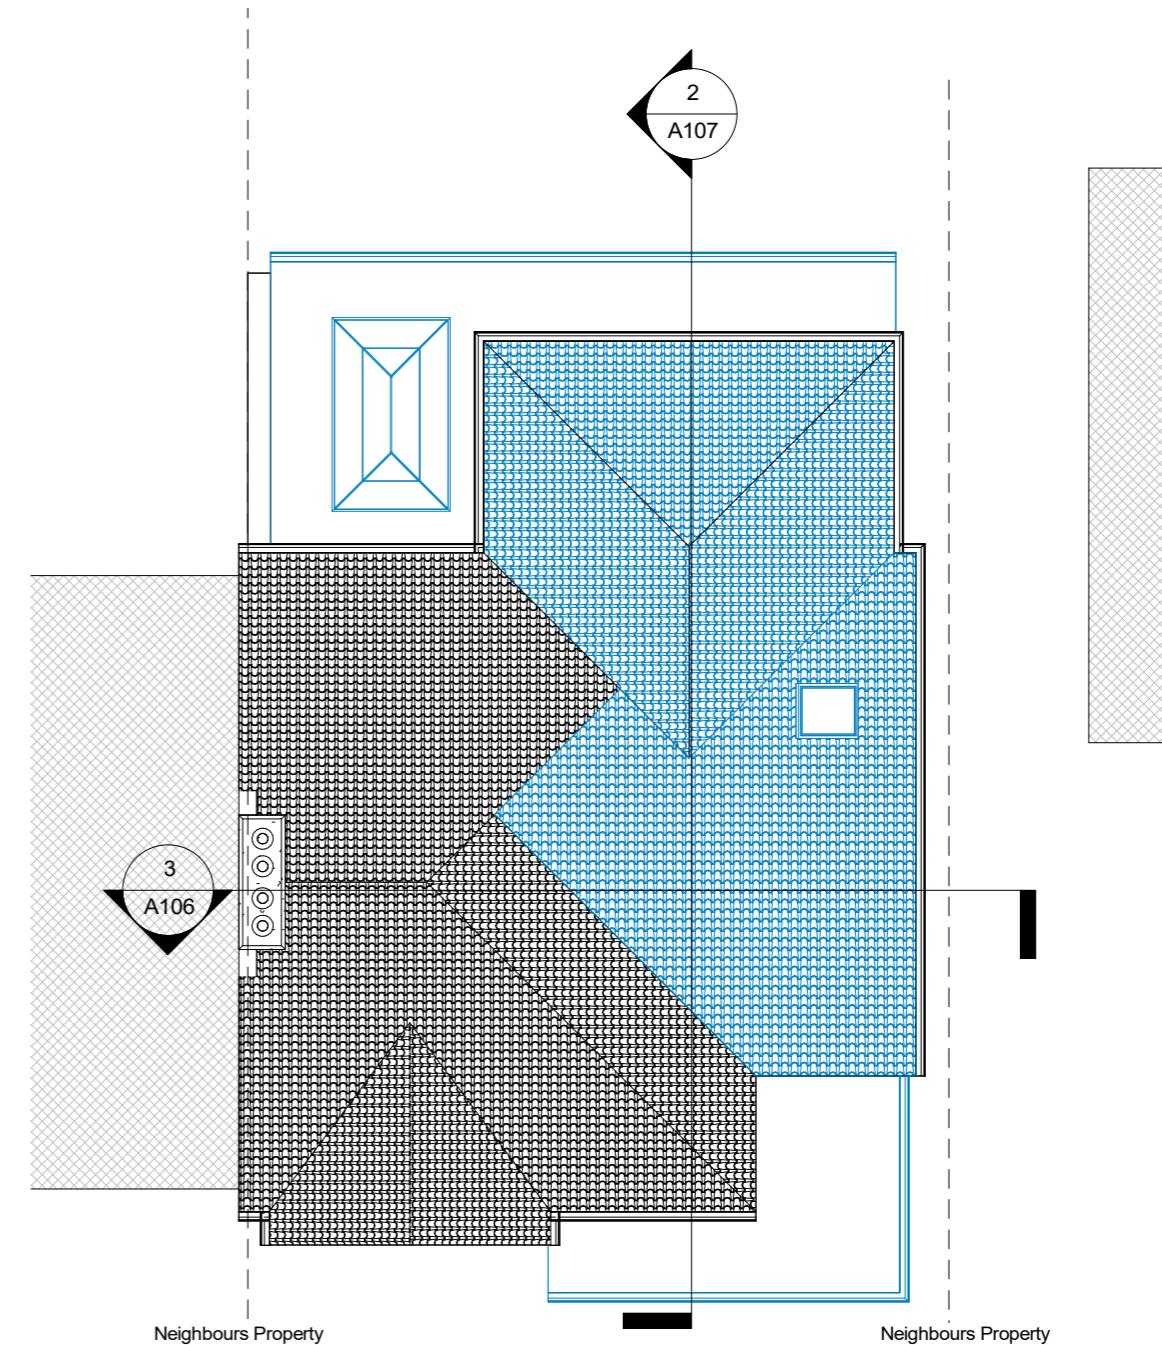

2 **Roof - Proposed**
1 : 100

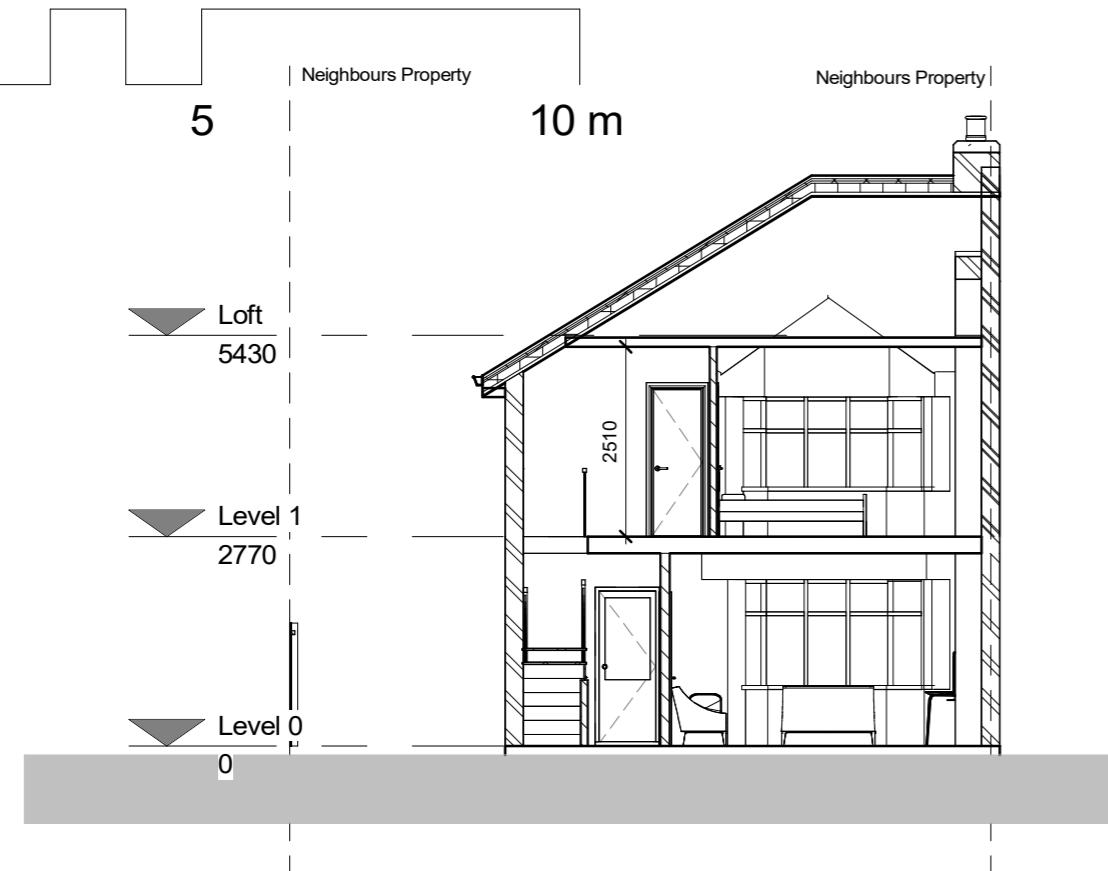


1 Existing - Section 1
1 : 100



3 Proposed - Section 1
1 : 100

0 5 10 m

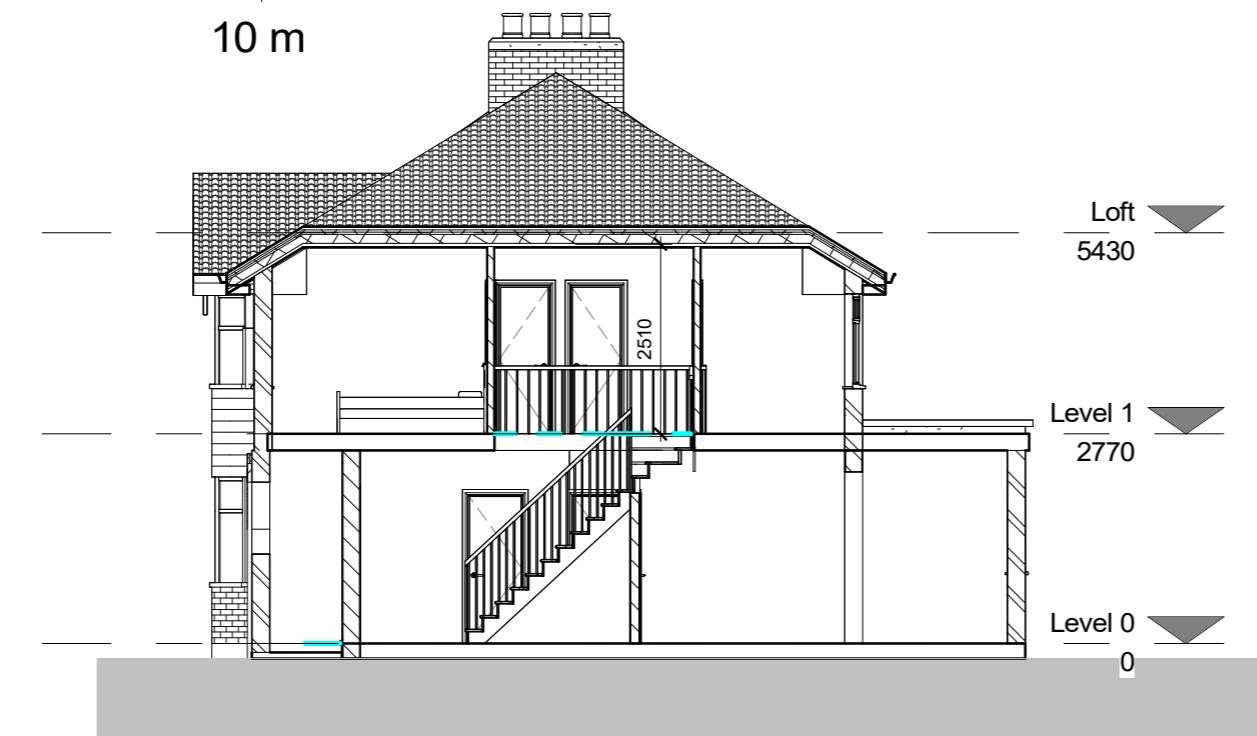

1 Existing - Section 2
1 : 100




2 Proposed - Section 2
1 : 100





1 Front elevation - Existing

1 : 100

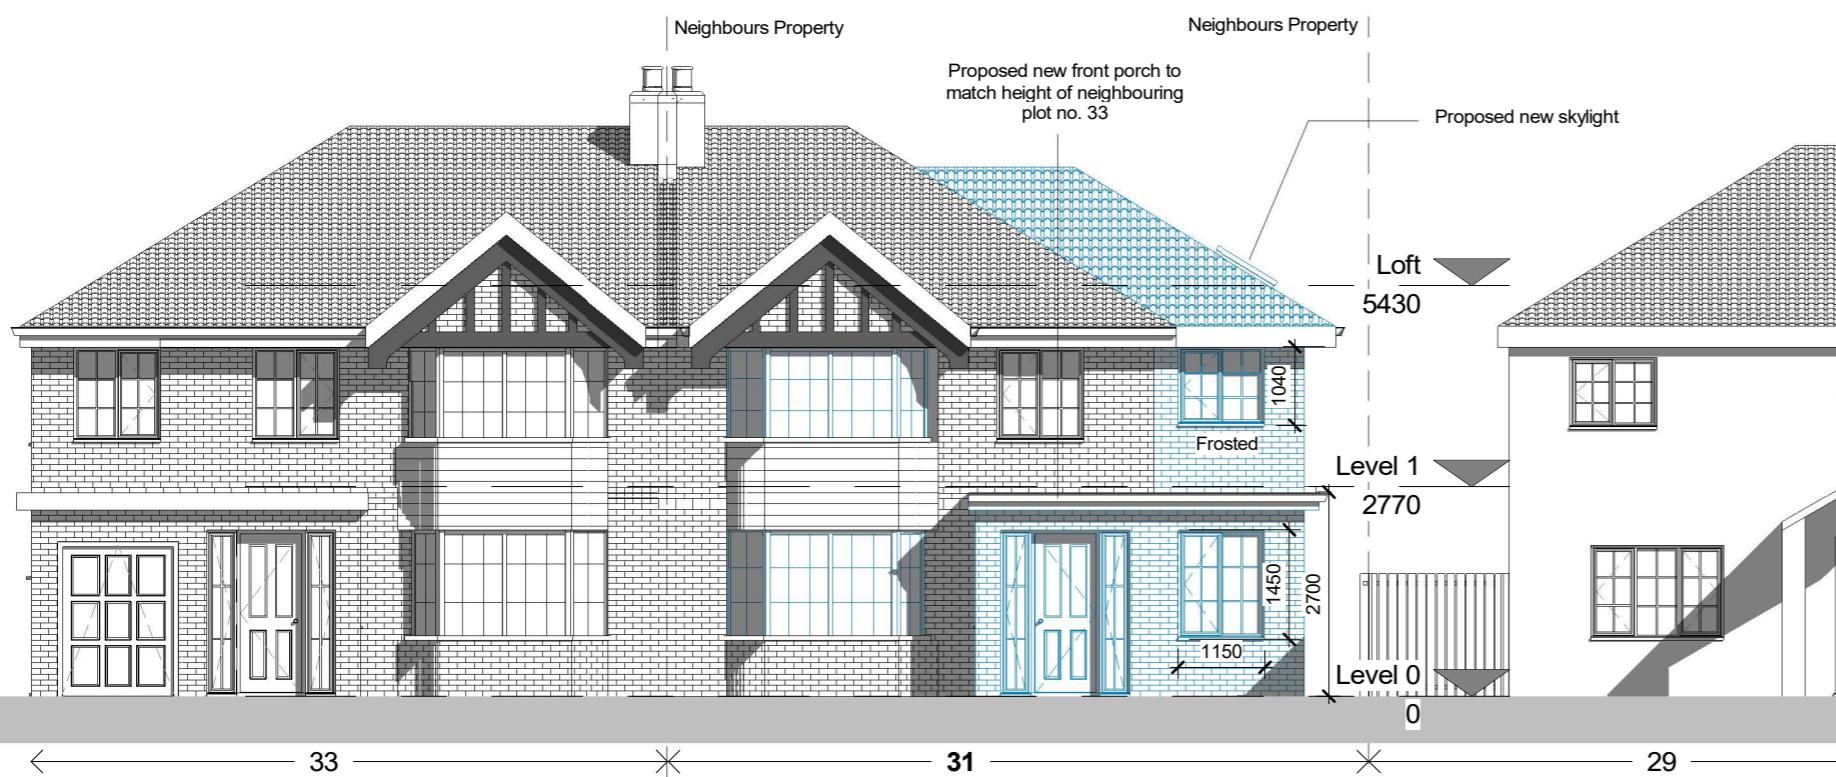


2 Front elevation - Proposed

1 : 100

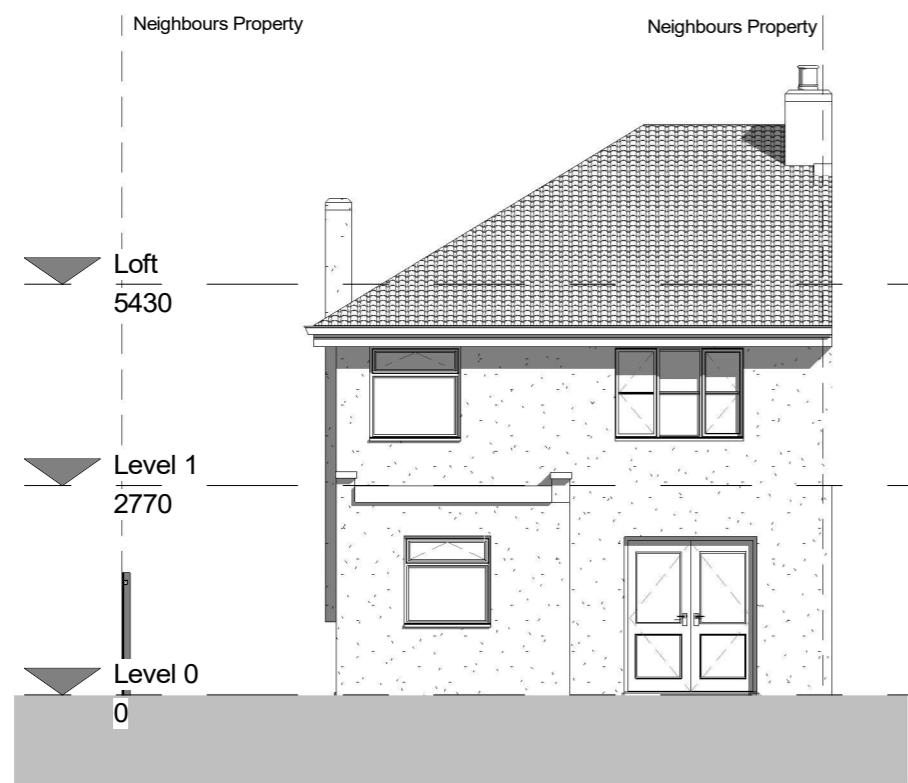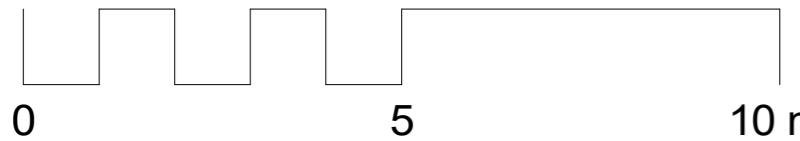


1 Rear elevation - Existing

1 : 100

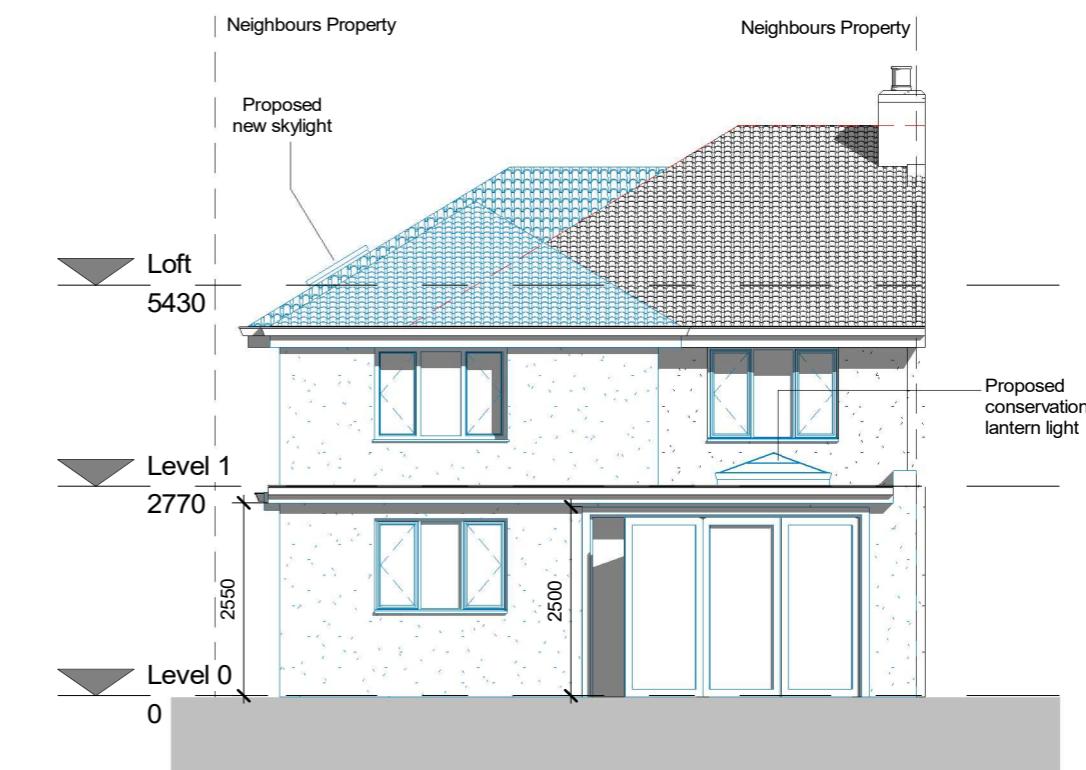


2 Rear elevation - Proposed

1 : 100

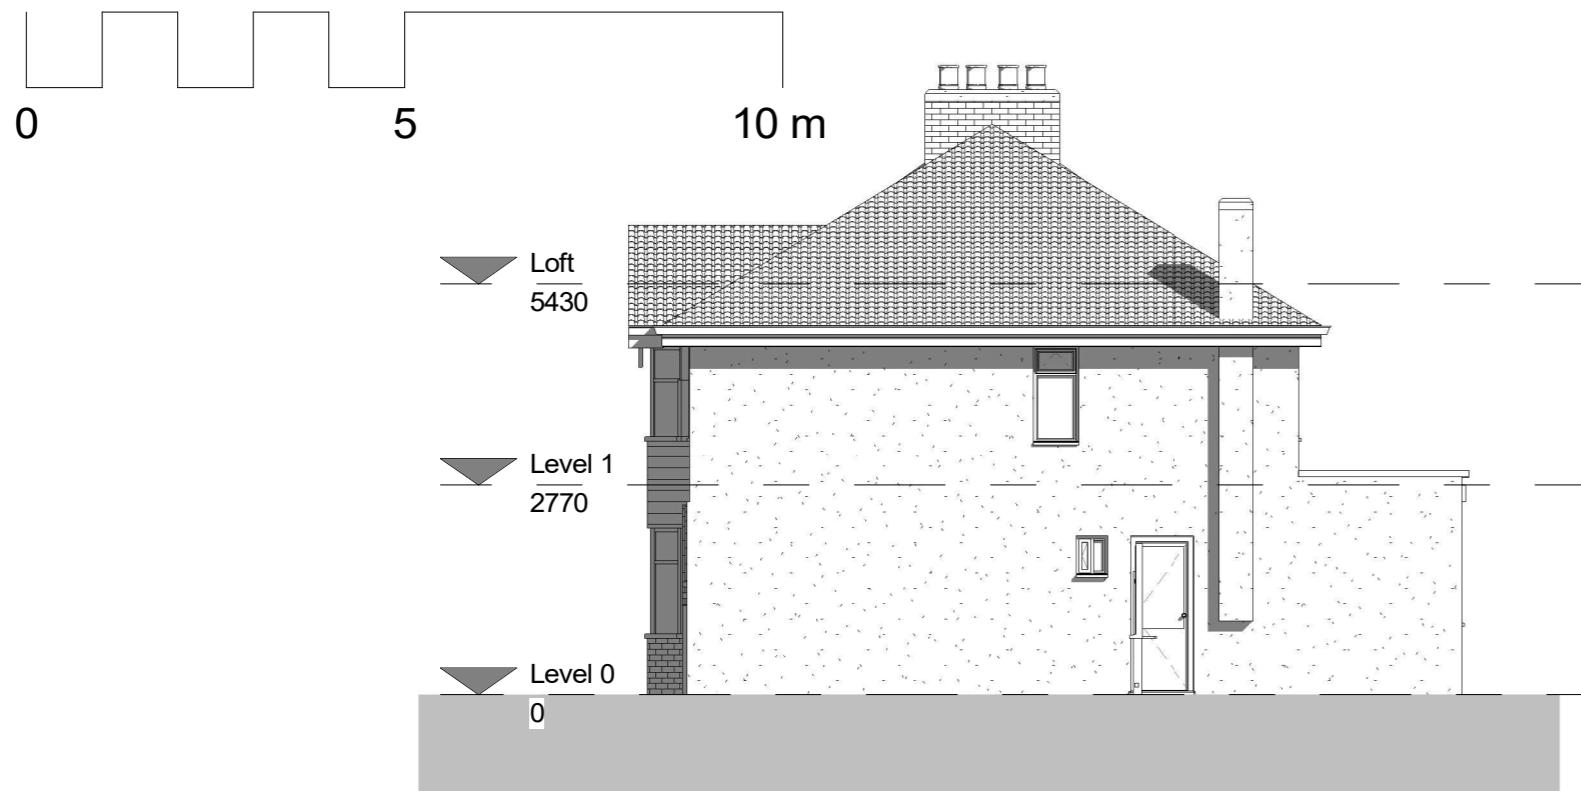


1 Side elevation 1 - Existing

1 : 100

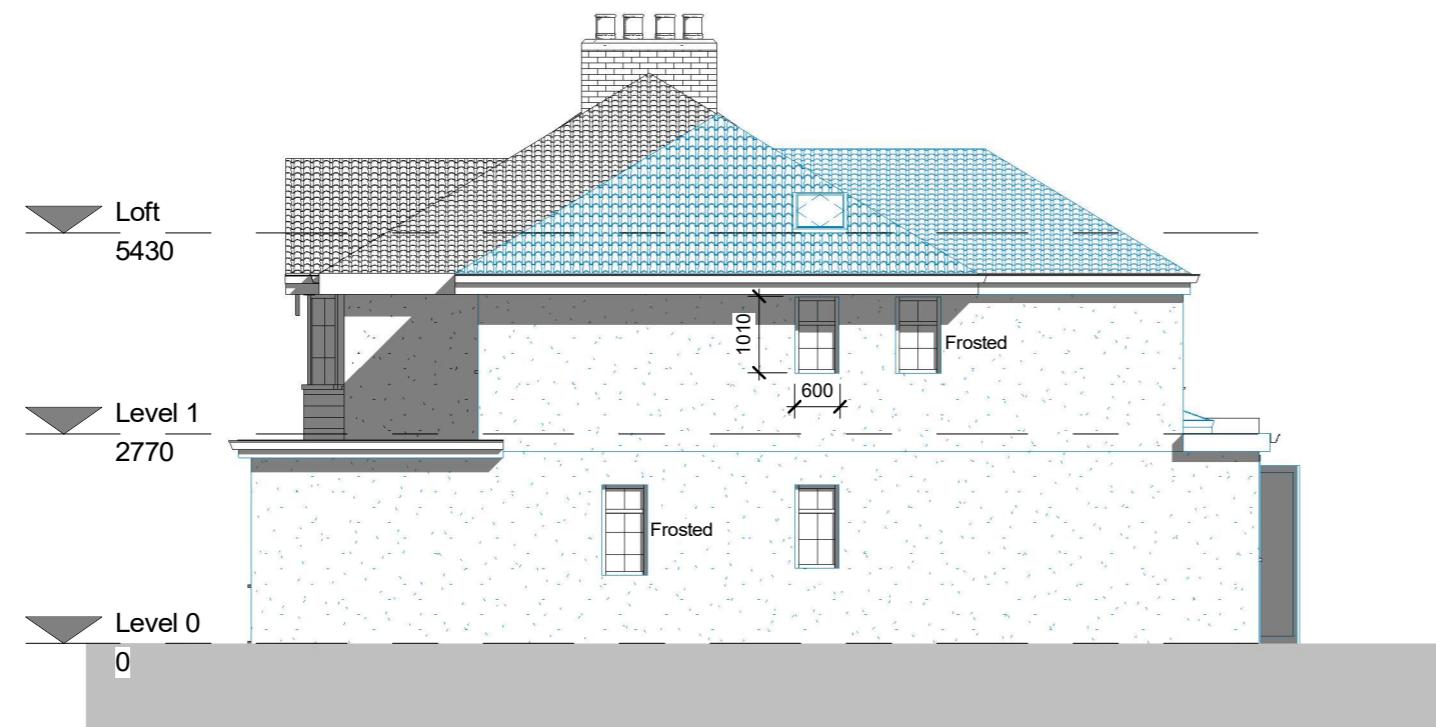


2 Side elevation 1- Proposed

1 : 100

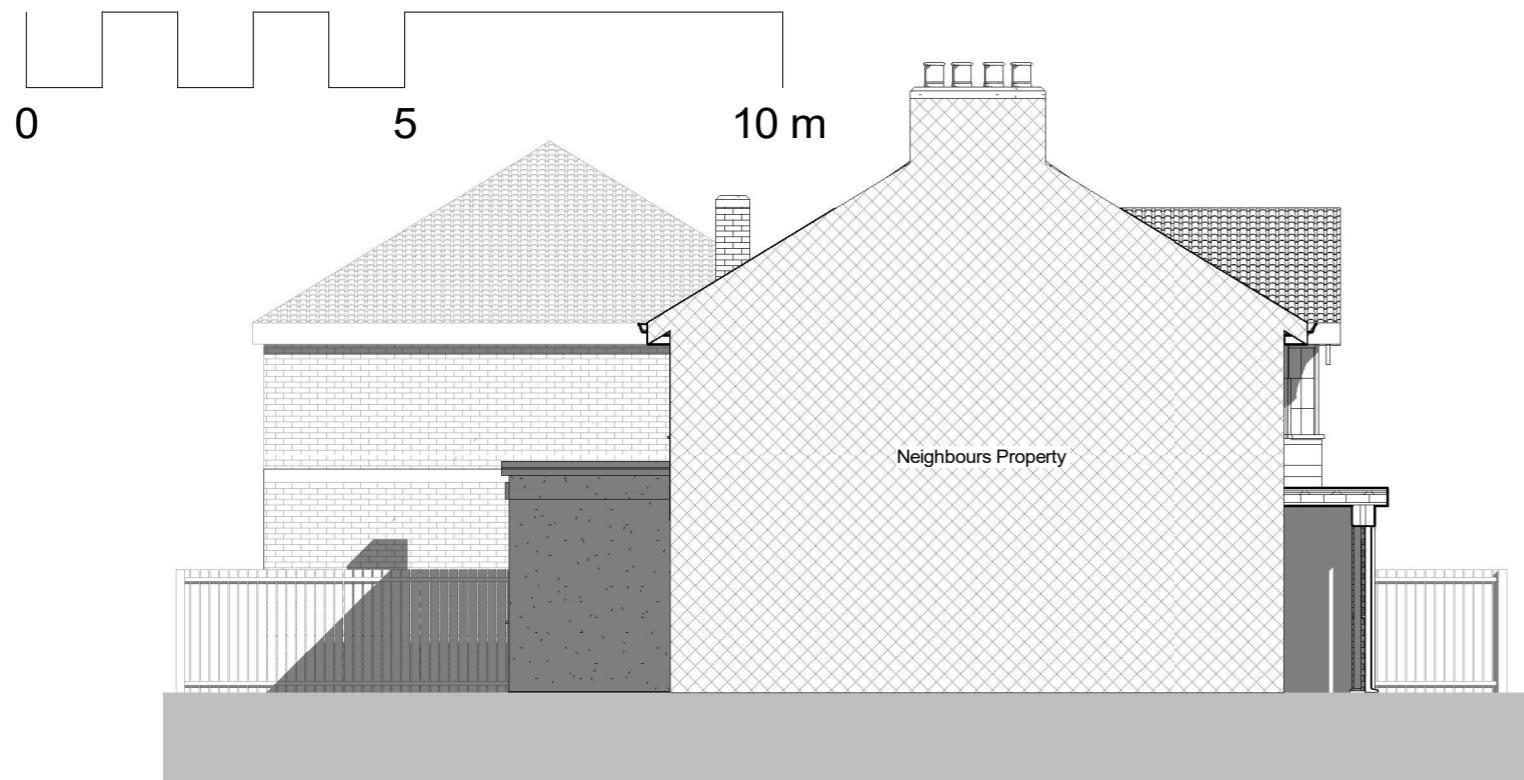

1 Side elevation 2 - Existing

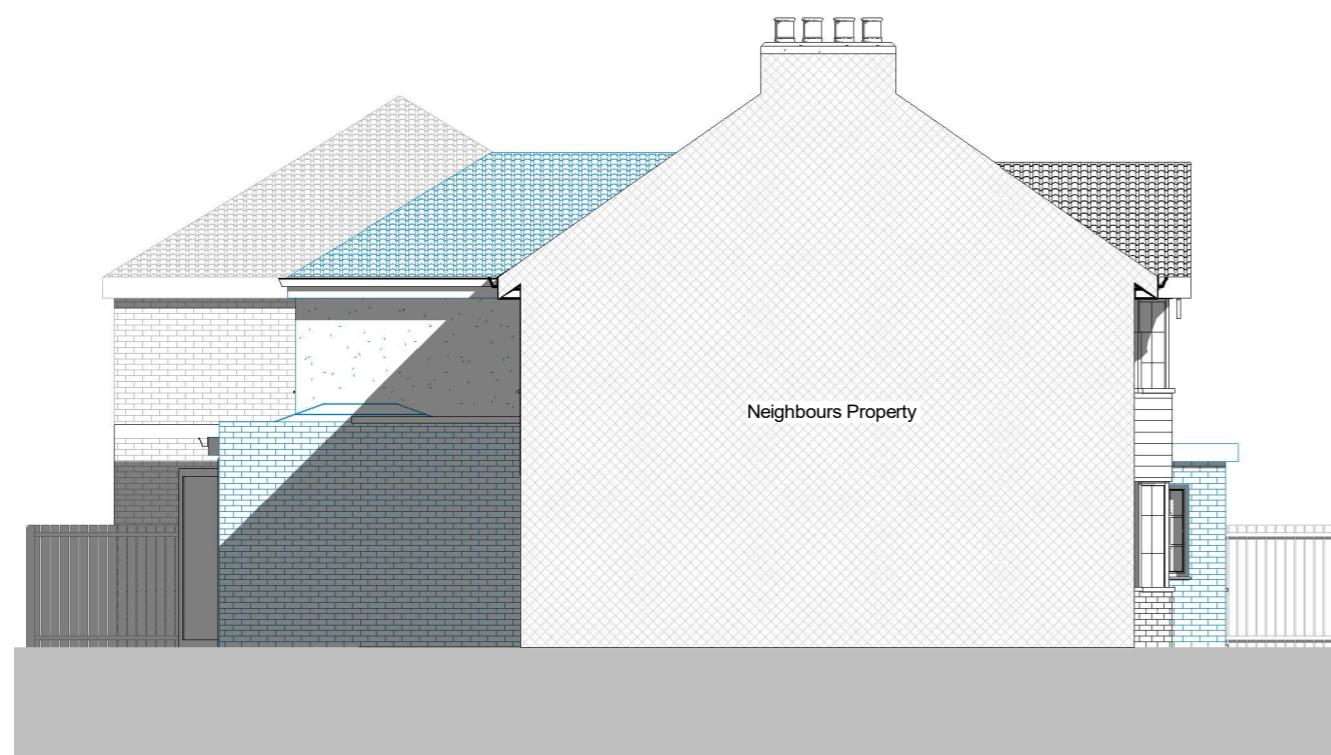

2 Side elevation 2- Proposed