

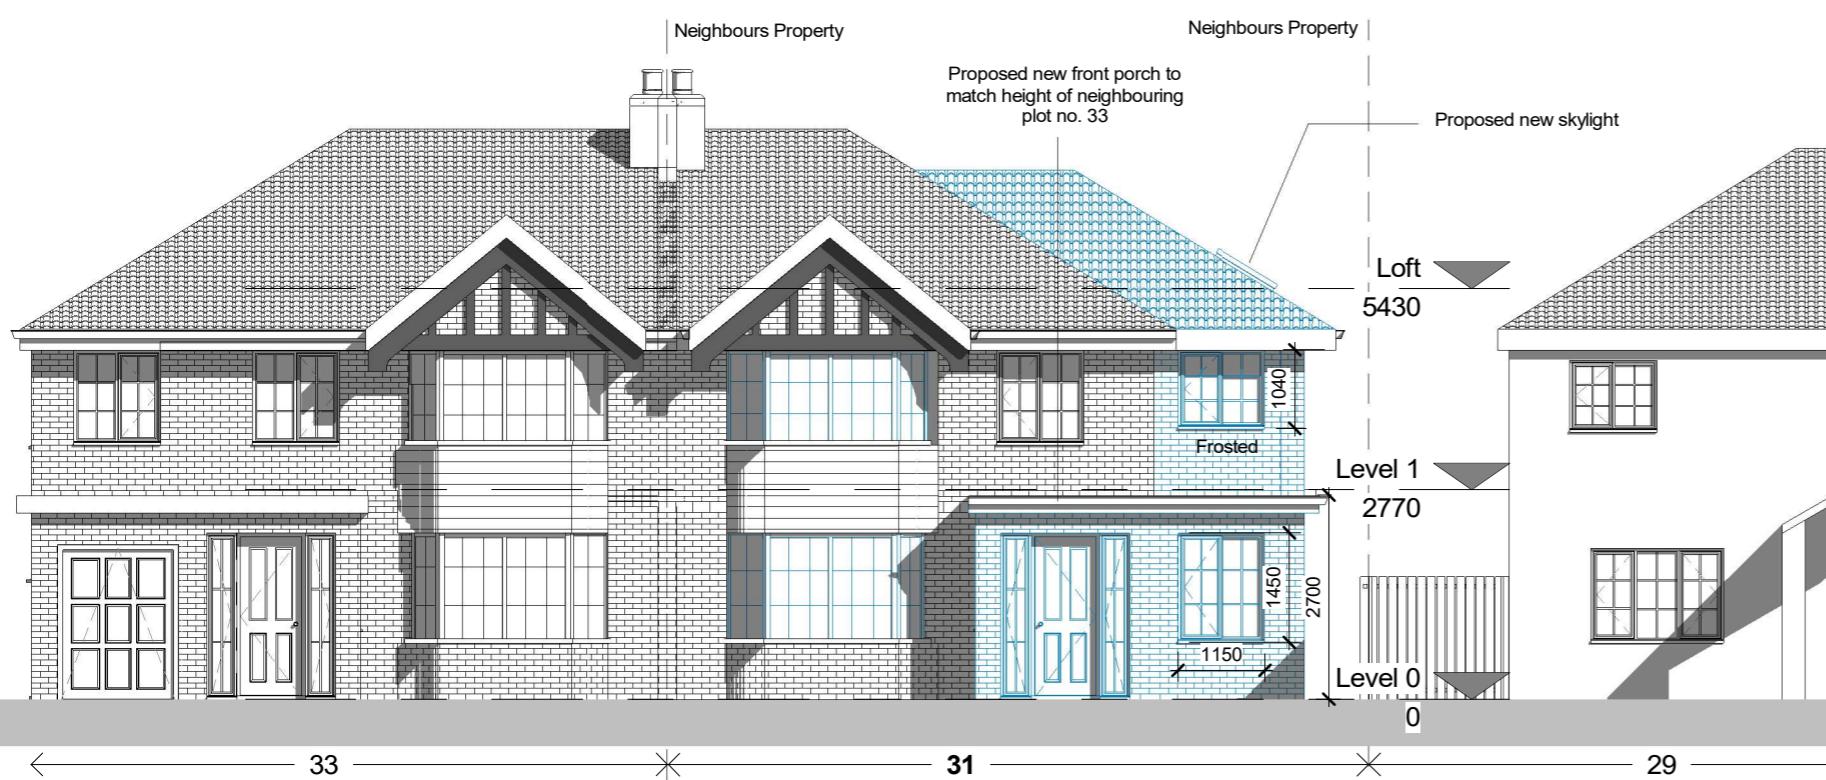


1 Front elevation - Existing
1 : 100

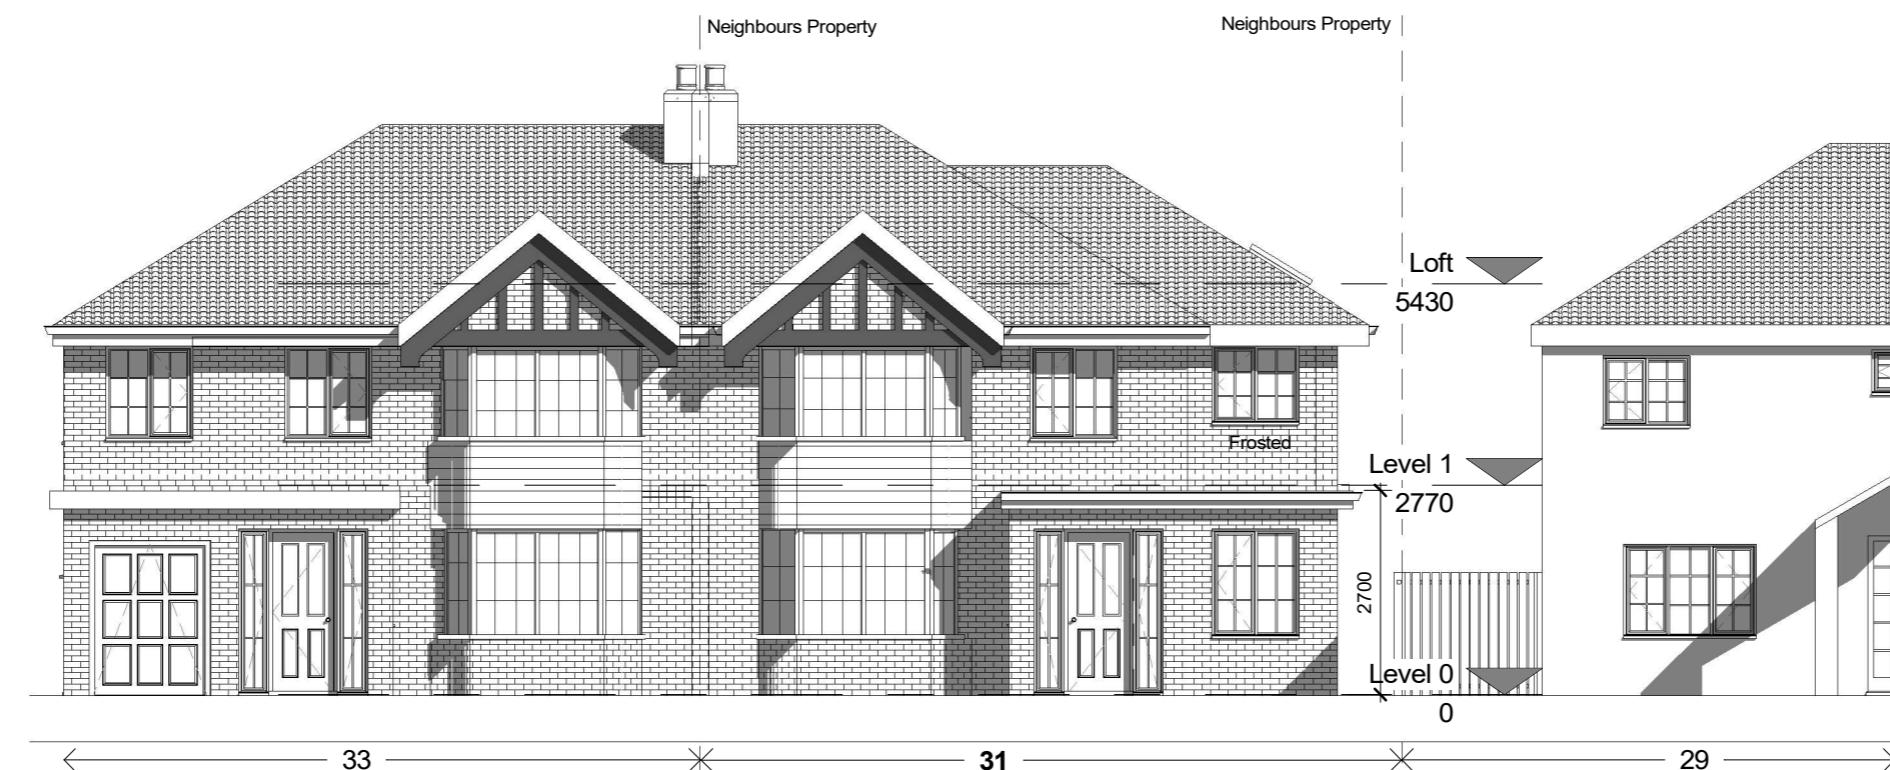



2 Front elevation - Approved
1 : 100

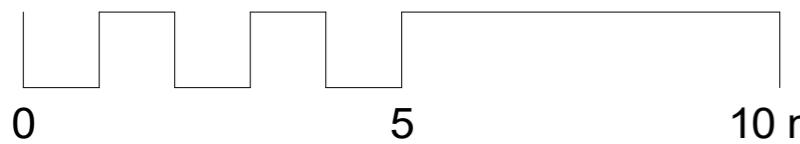

1


Front elevation - Proposed

1 : 100

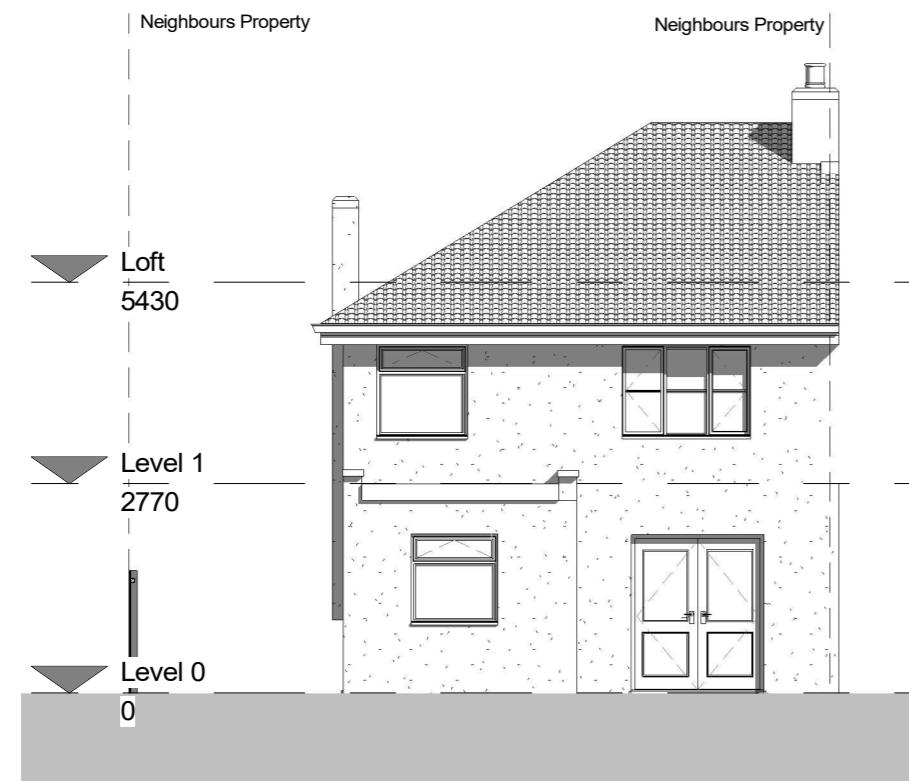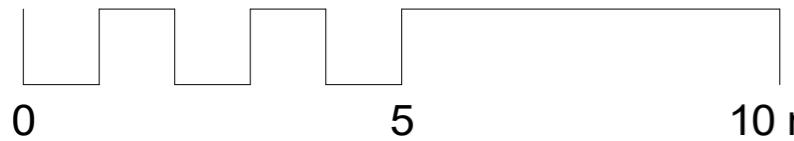

1 Rear elevation - Existing



1 : 100

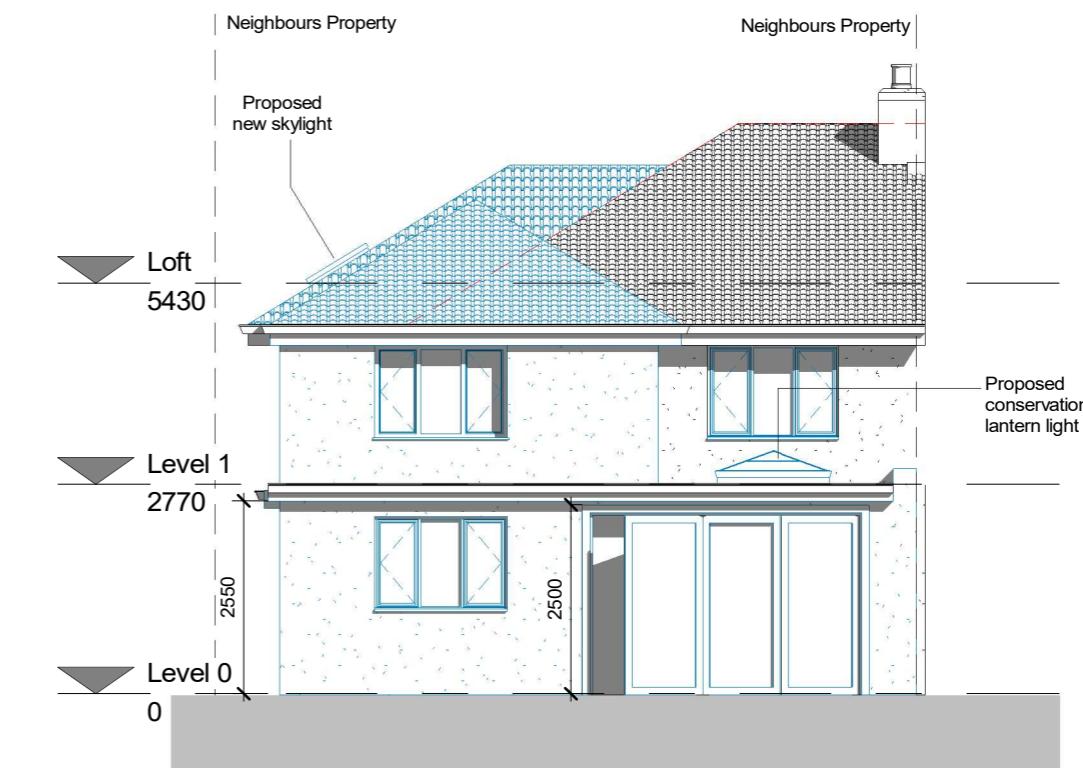


2 Rear elevation - Approved

1 : 100


Proposed smooth finished external walls painted white to replace existing pebble dash.

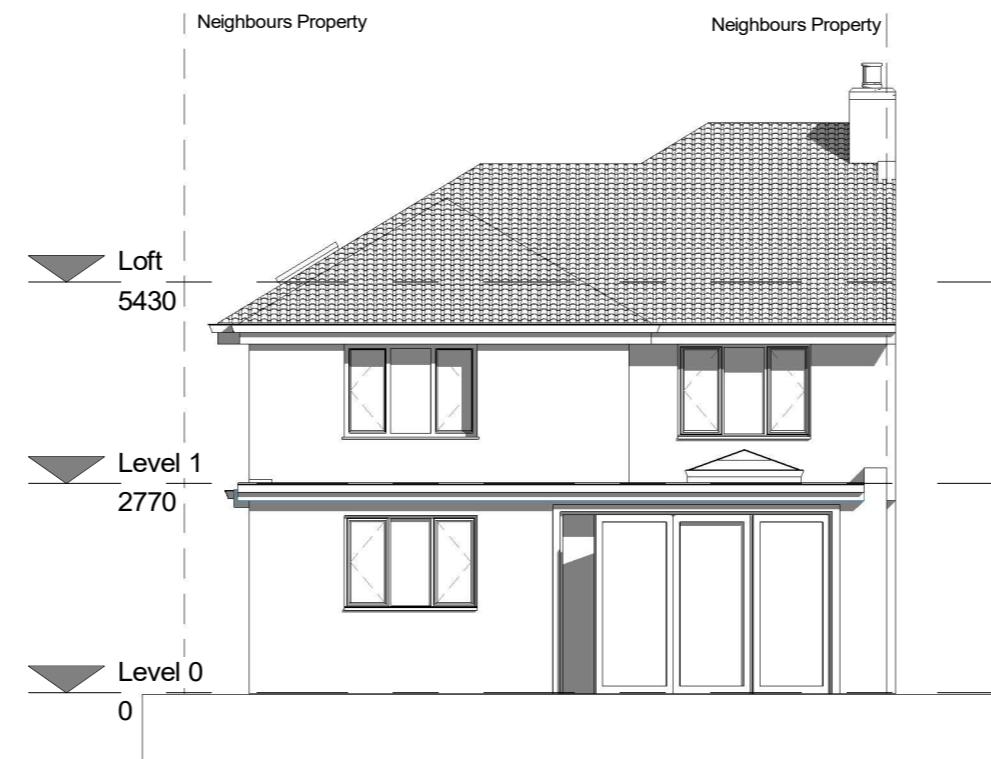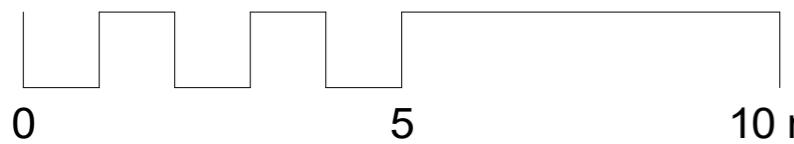

1 Rear elevation - Proposed
1 : 100


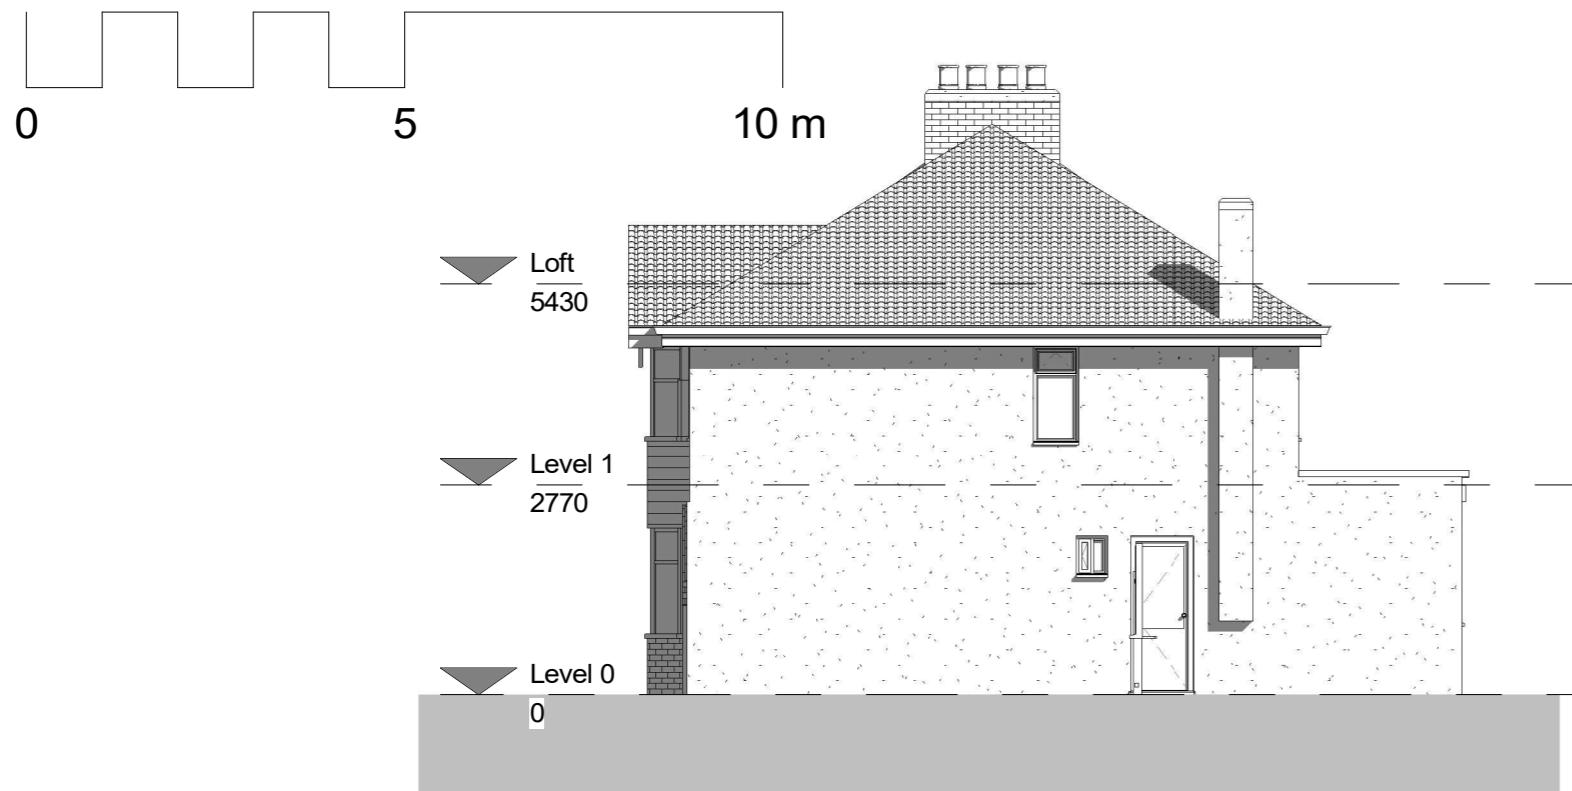


1 Side elevation 1 - Existing
1 : 100

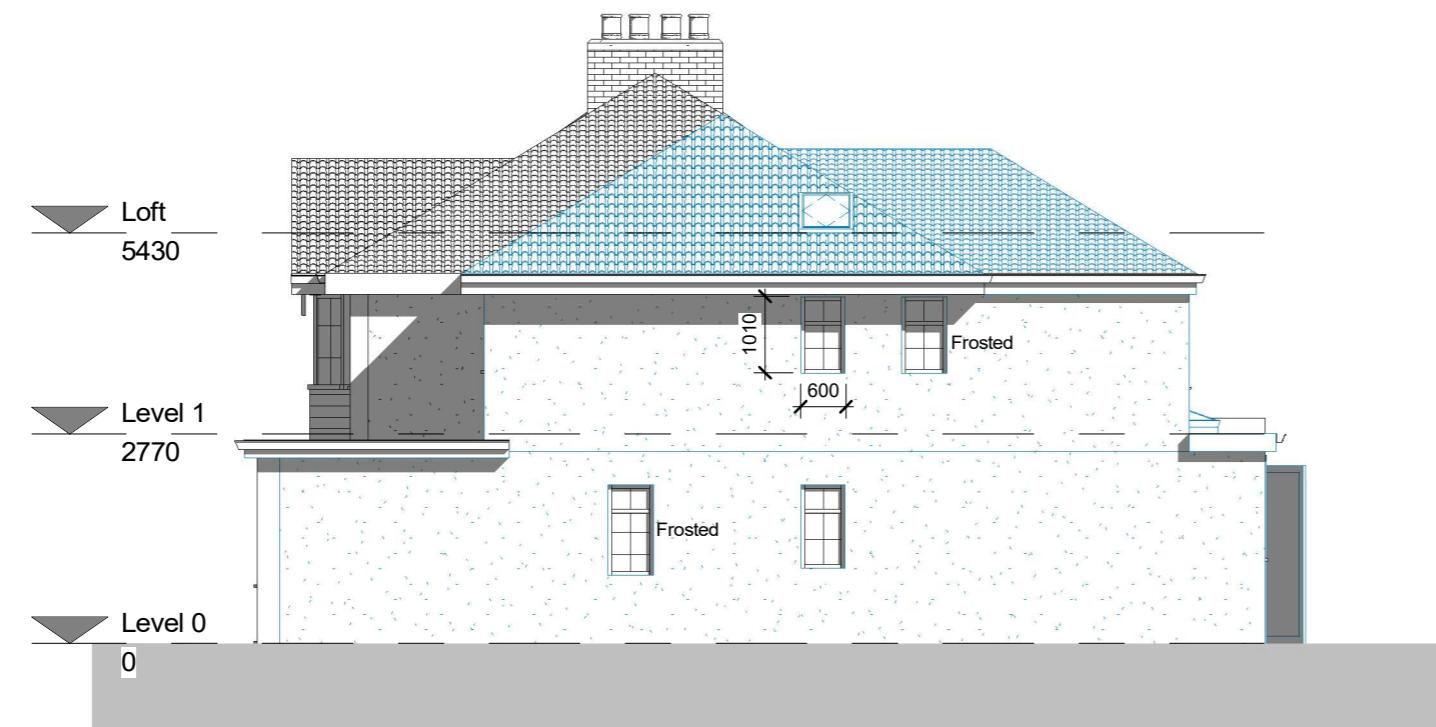


2 Side elevation 1- Approved
1 : 100

Proposed smooth finished external walls painted white to replace existing pebble dash.

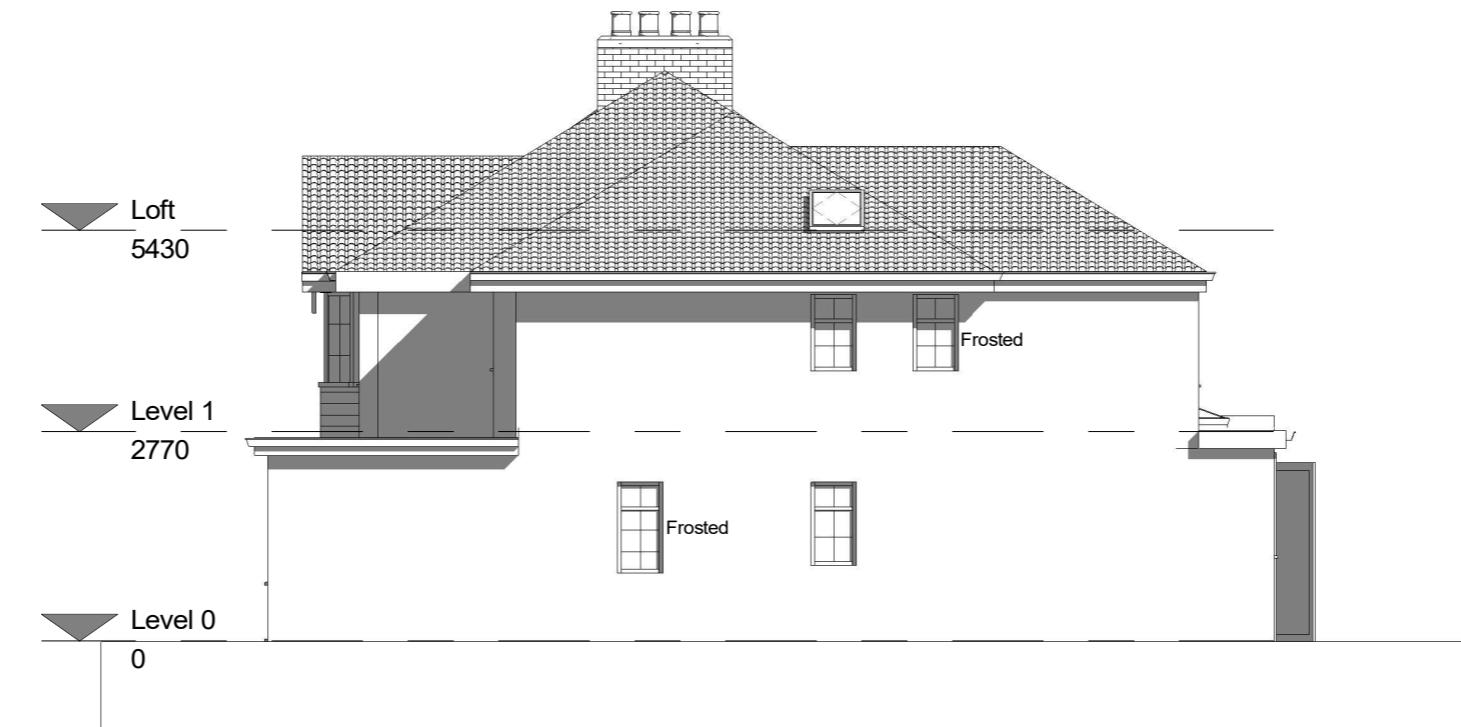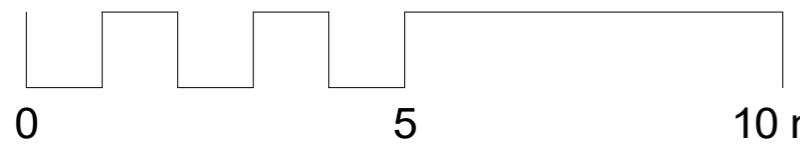

1 Side elevation 1- Proposed
1 : 100

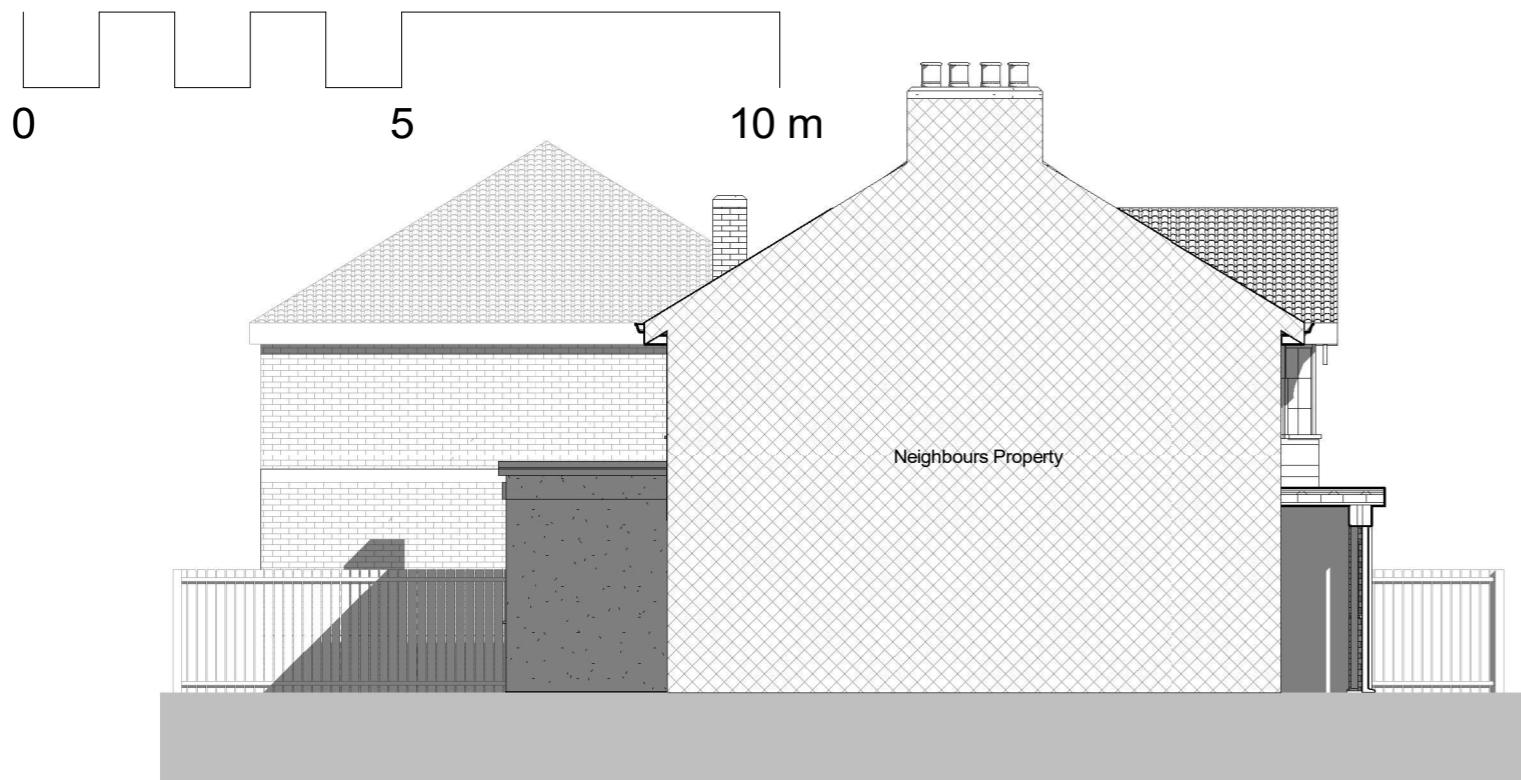


1 Side elevation 2 - Existing
1 : 100



2 Side elevation 2- Approved
1 : 100

Proposed smooth finished external walls painted white to replace existing pebble dash.

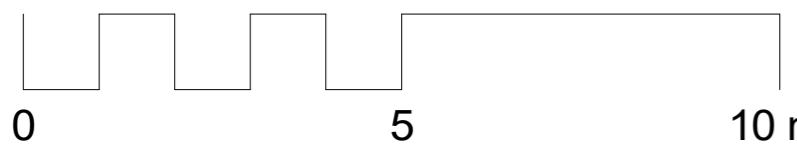

1

Side elevation 2- Proposed

1 : 100