


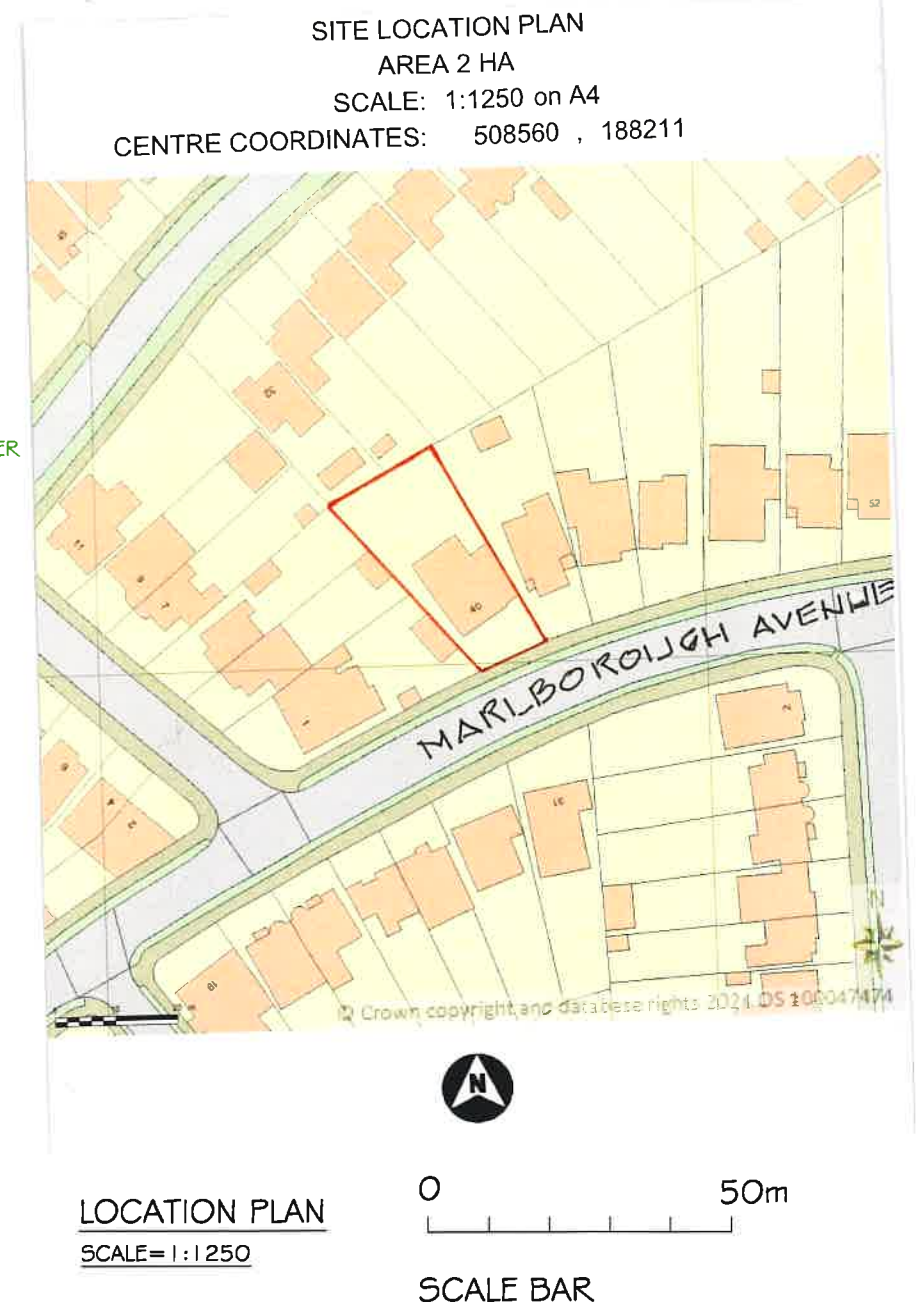


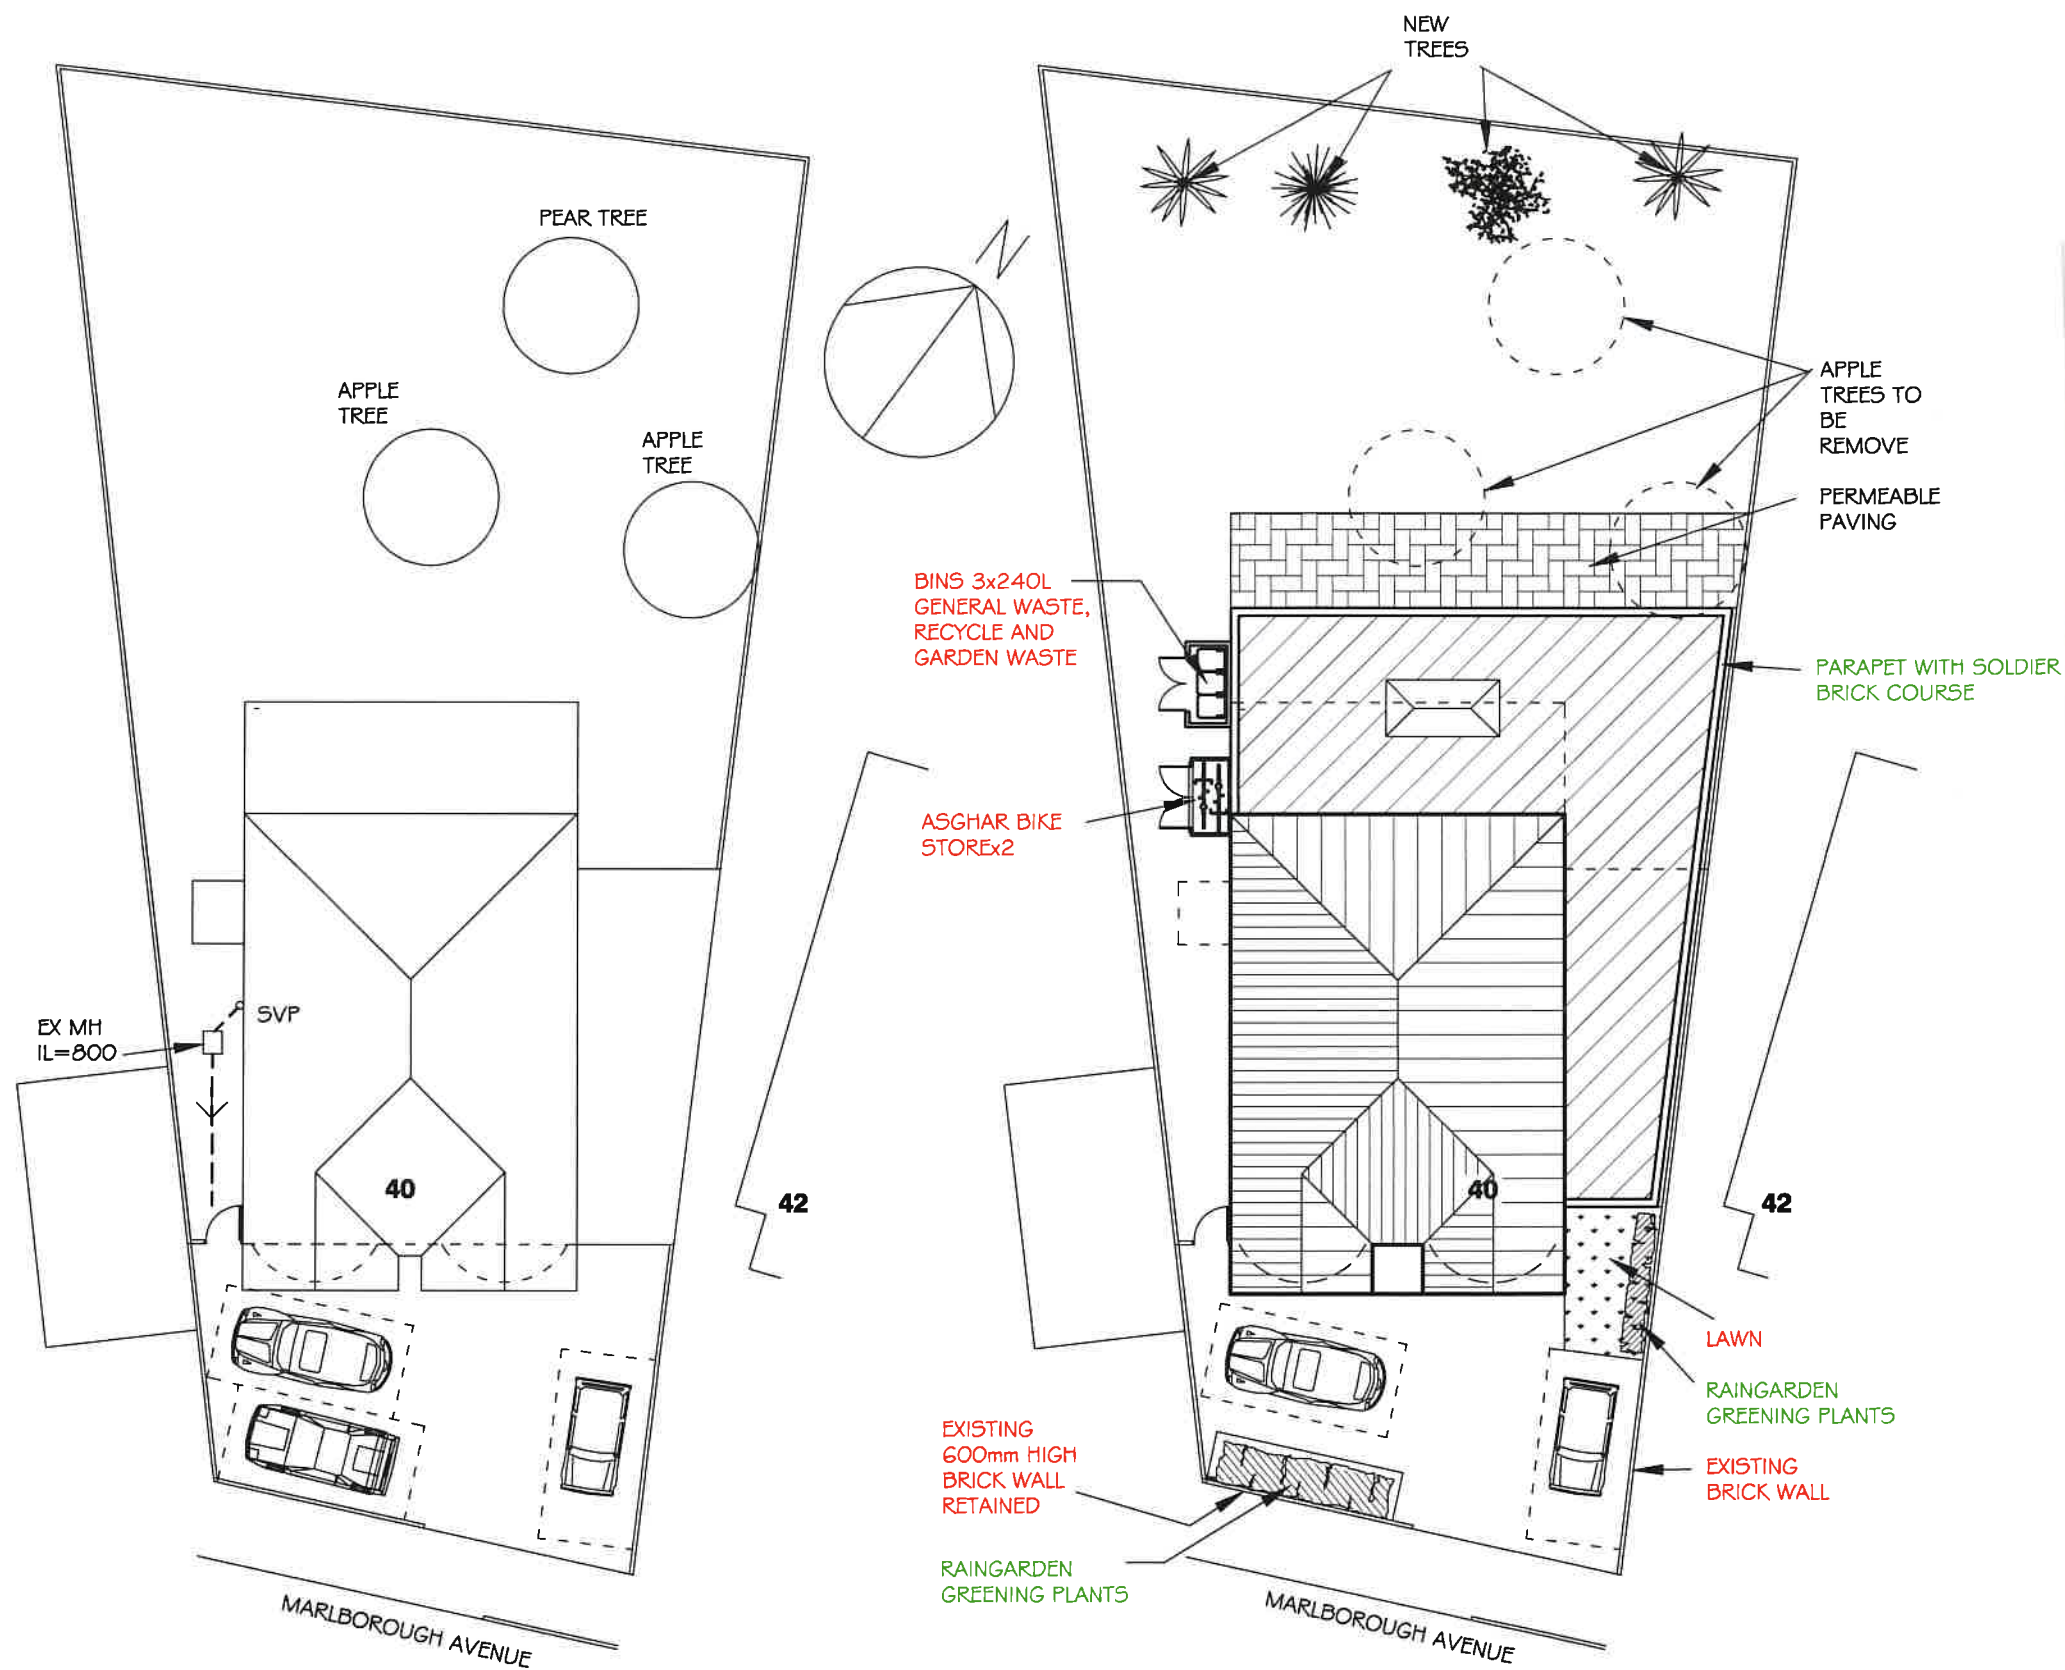

K A ARCHITECTURAL DRAWING SERVICES 141 LANGLEY ROAD, SLOUGH SL3 7DZ TEL/FAX 01753 541 824, MOBILE 07939213221			
Job	40 Marlborough Avenue, Ruislip Rear and Side Extensions		Date
Client	Mr Rana Kashif		Revisions
Drawing	Site and Location Plans		A 10/9/24 SITE PLAN REVISED
Date	July 2024	Scale	As Shown (A3)
Dep. No.	2060/1C		B 19/9/24 SITE PLAN REVISED
			C 2/10/24 SITE PLAN REVISED

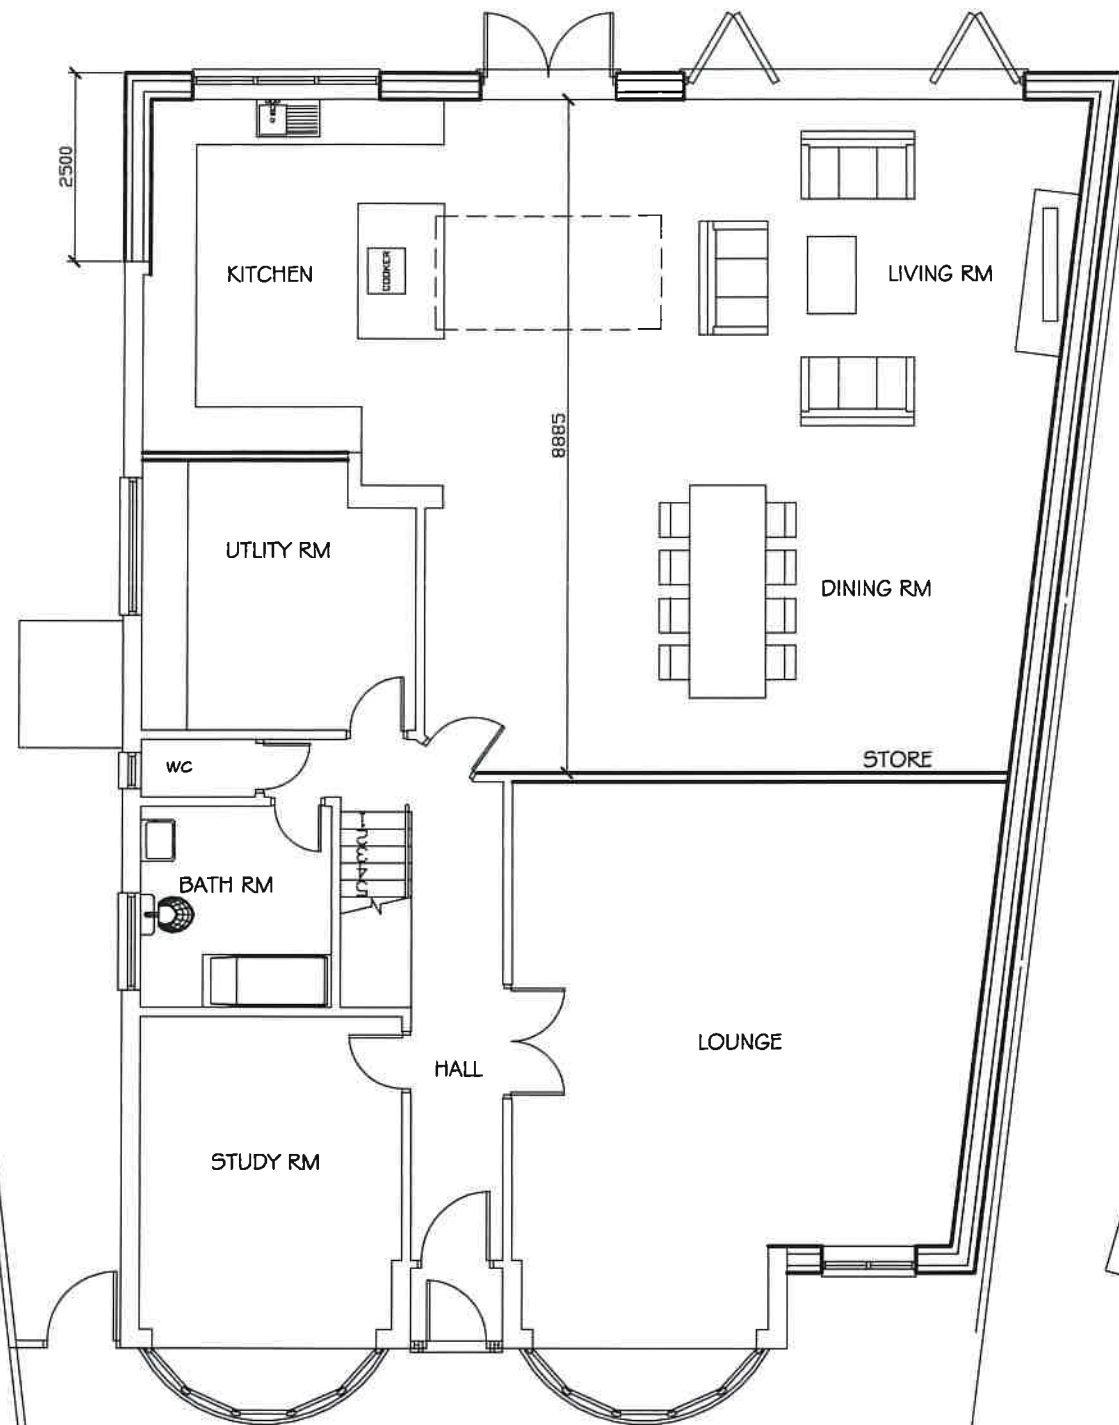

PROPOSED GROUND FLOOR PLAN
SCALE=1:100

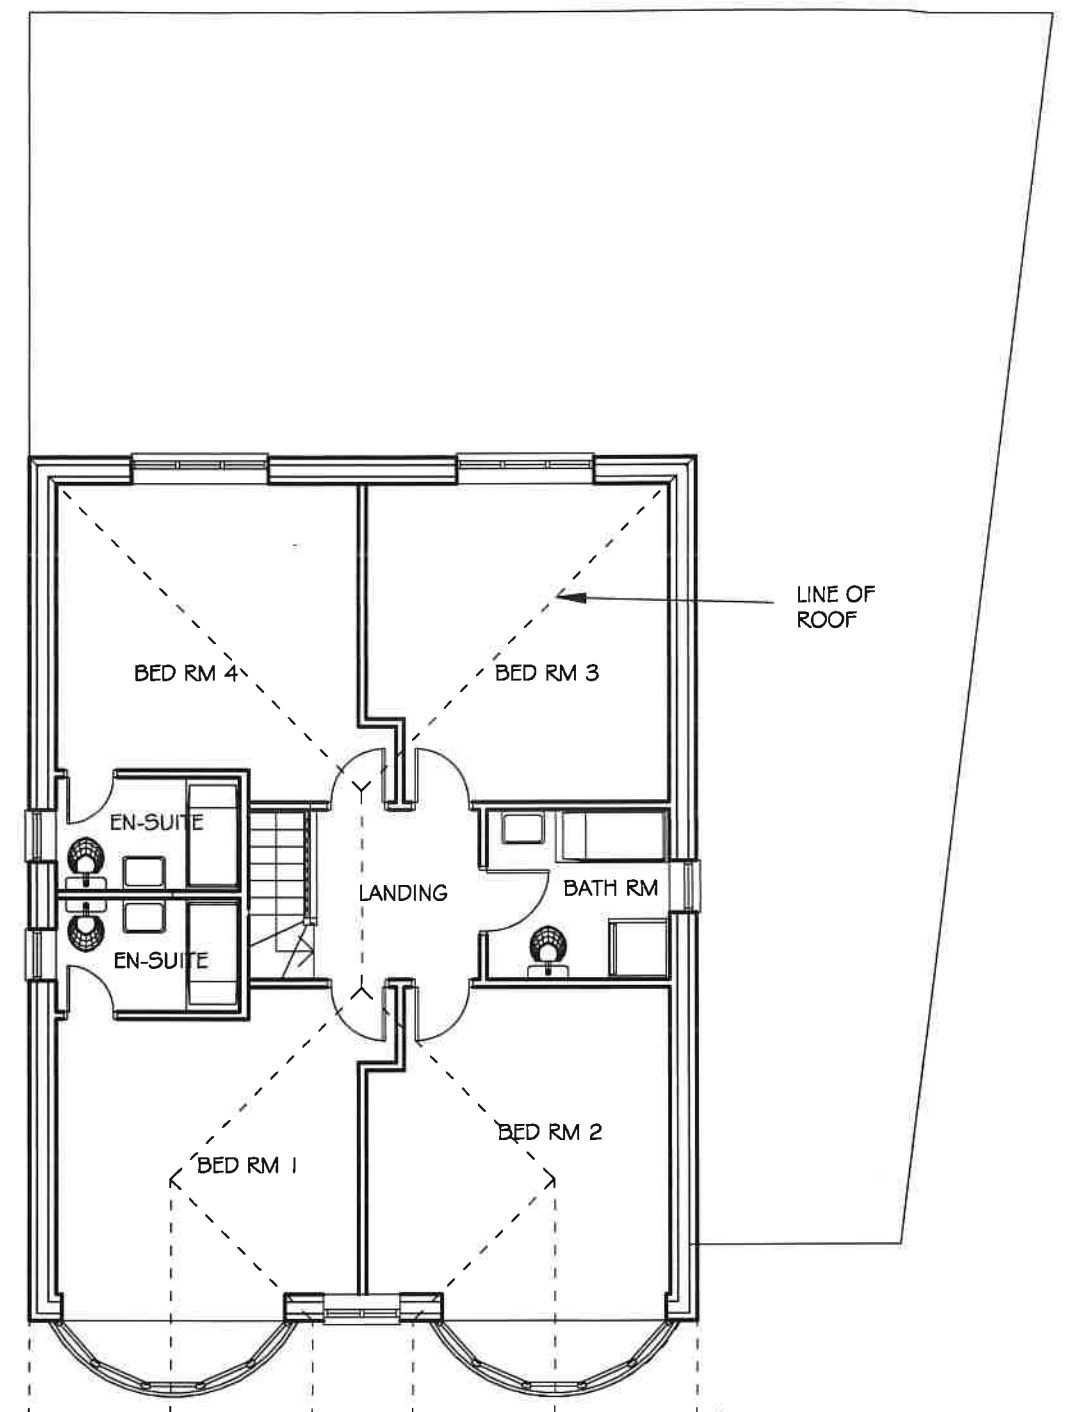

PROPOSED FIRST FLOOR PLAN
SCALE=1:100



K A ARCHITECTURAL DRAWING SERVICES			
141 LANGLEY ROAD, SLOUGH SL3 7DZ			
TEL/FAX 01753 541 824, MOBILE 07939213221			
Job	40 Marlborough Avenue, Ruislip Rear and Side Extensions		Date Revisions
Client	Mr Rana Kashif		10/9/24 FIRST FLOOR REVISED
Drawn	Proposed Plans		2/10/24 FIRST FLOOR REVISED
Date	July 2024	Scale	As Shown (A3)
		Dep. No.	2060/2B