

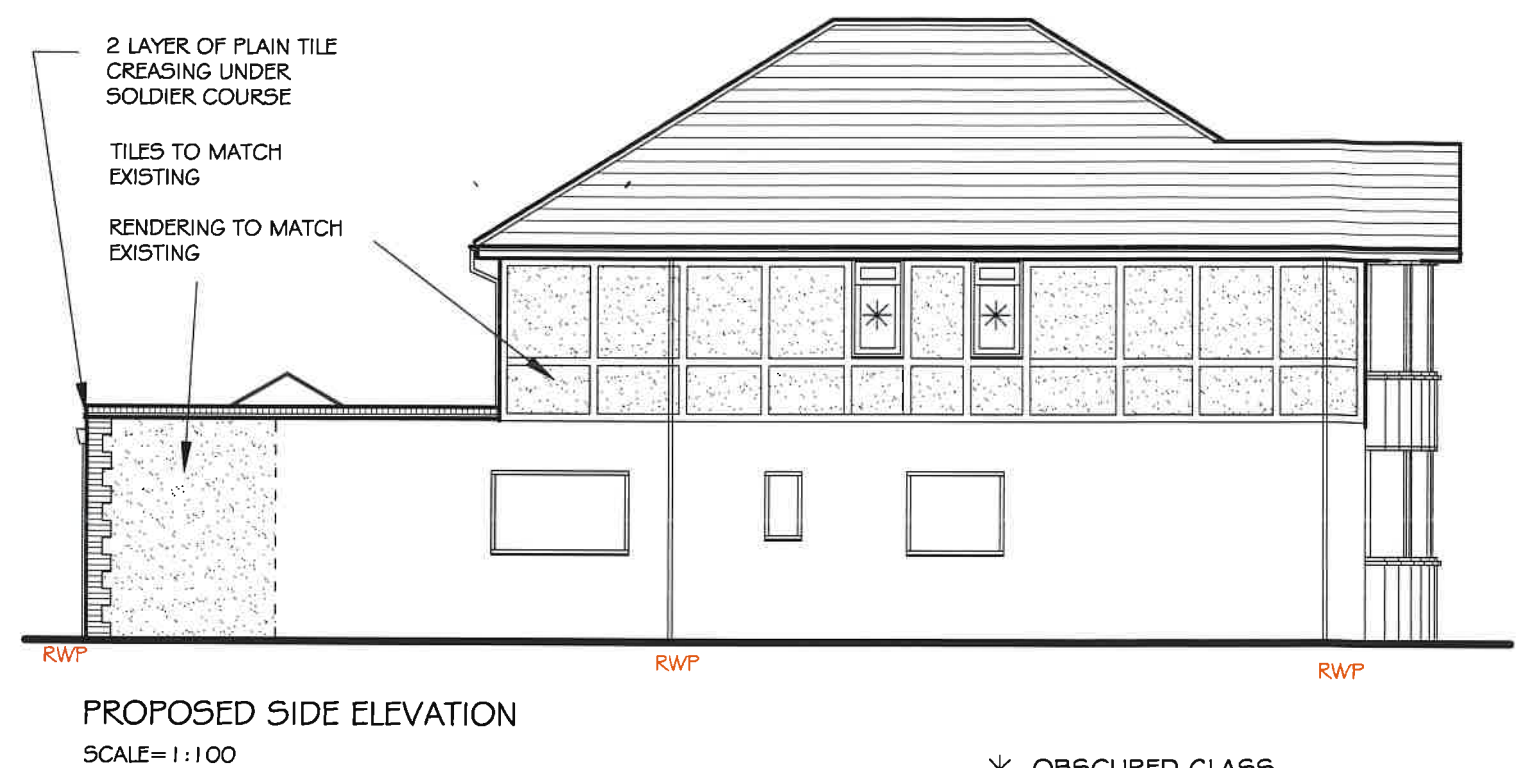


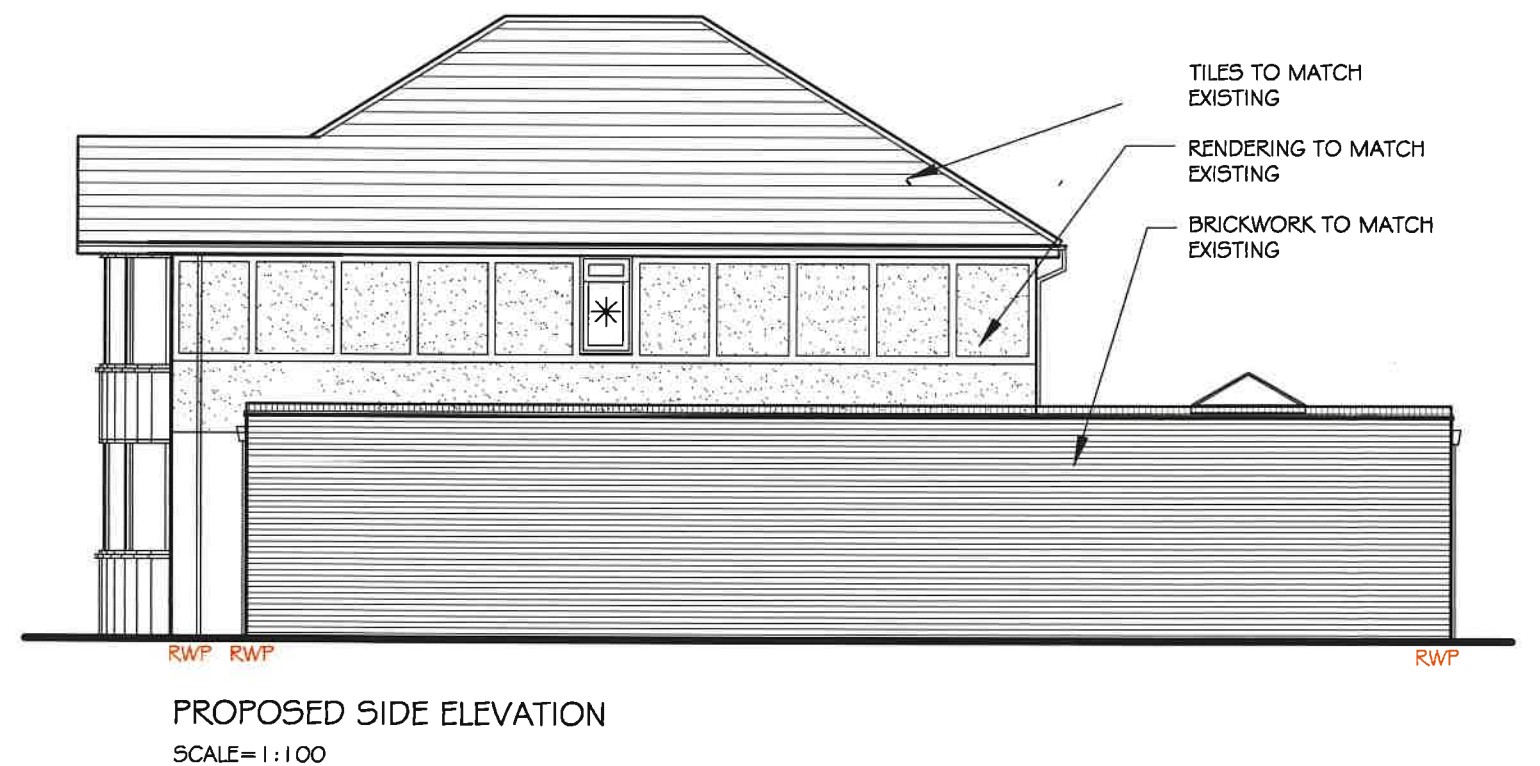

* OBSCURED GLASS
NO OPENING
BELOW 1.8m

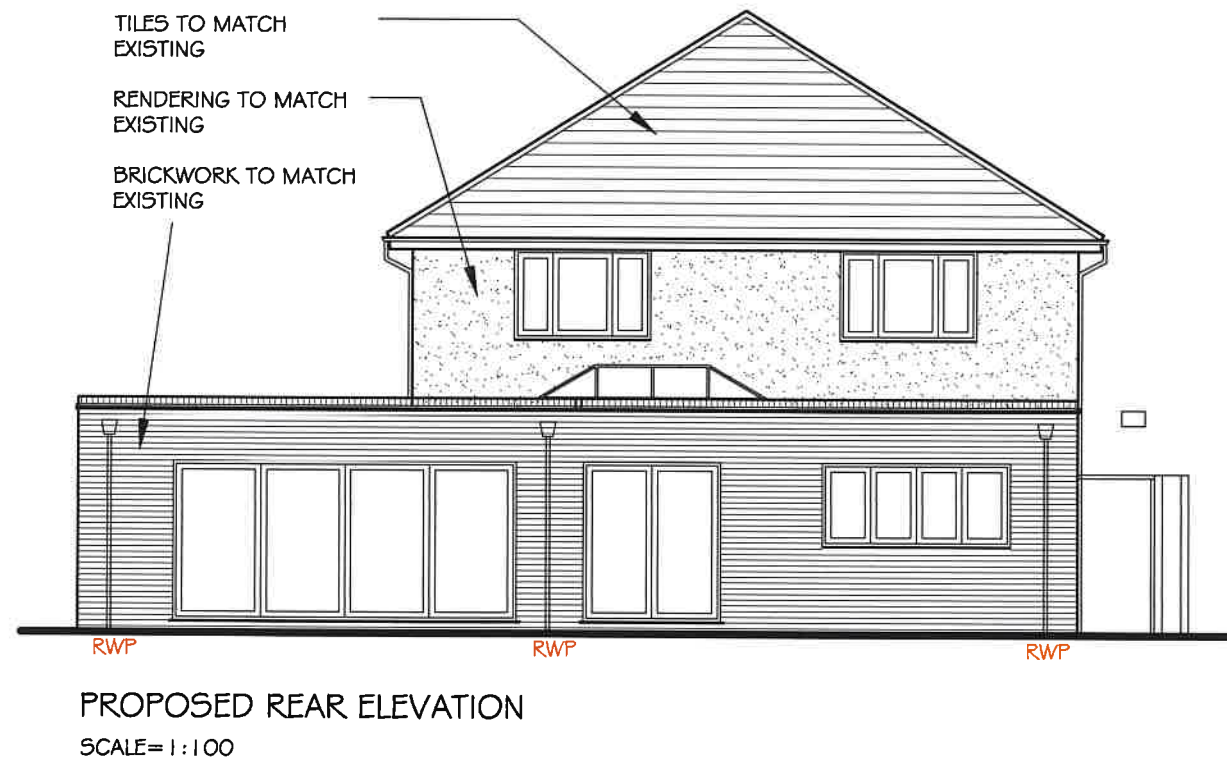

0 50m

SCALE BAR

K A ARCHITECTURAL DRAWING SERVICES			
141 LANGLEY ROAD, SLOUGH SL3 7DZ			
TEL/FAX 01753 541 824, MOBILE 07939213221			
Job	40 Marlborough Avenue, Ruislip Rear and Side Extensions		Date Revisions
Client	Mr Rana Kashif		A 10/9/24 ELEVATIONS REVISED
Drawing	Proposed Elevations		B 19/9/24 ELEVATIONS REVISED
Date	July 2024	Scale	C 2/10/24 ELEVATIONS REVISED
		Dep. No.	D 7/10/24 ELEVATIONS REVISED
			2060/3D