
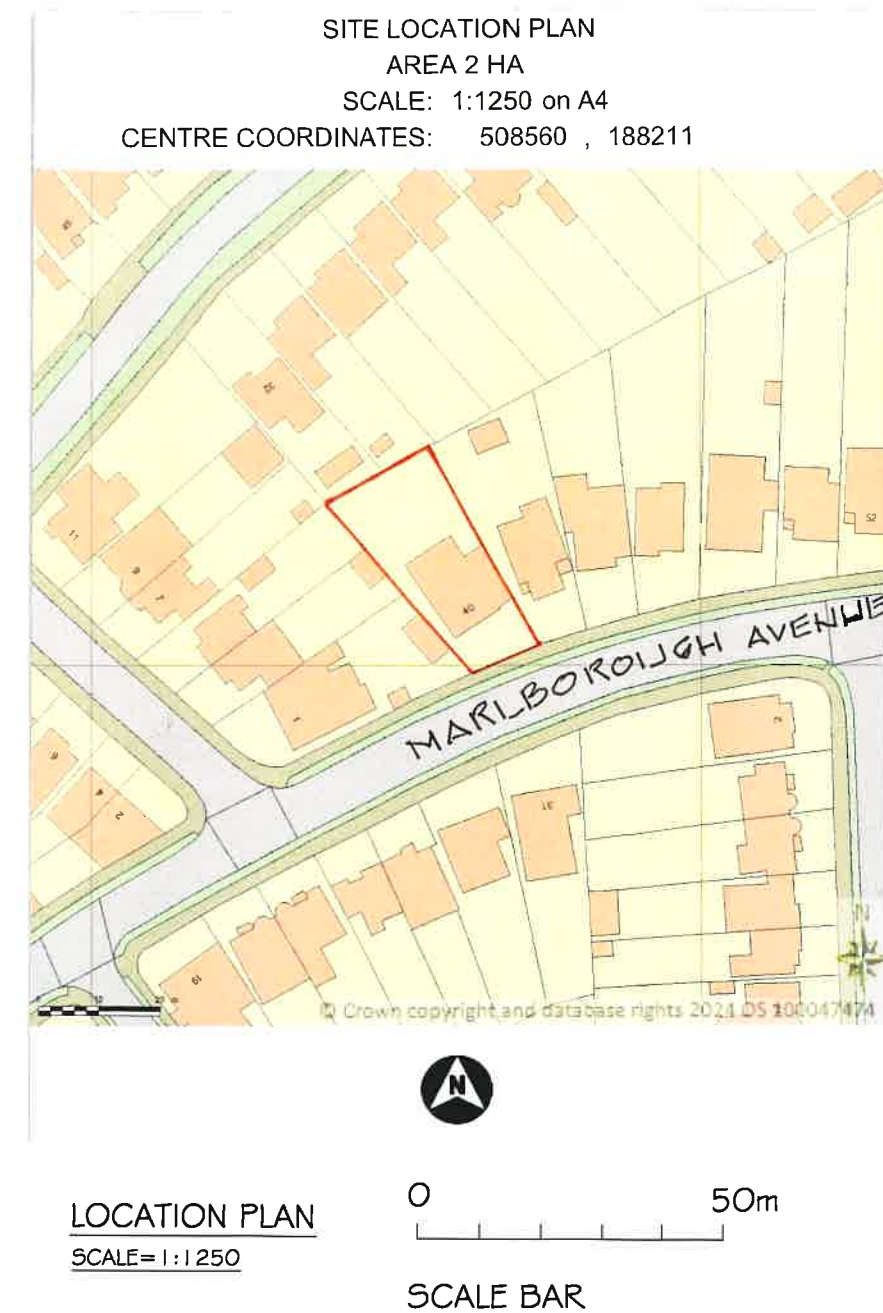


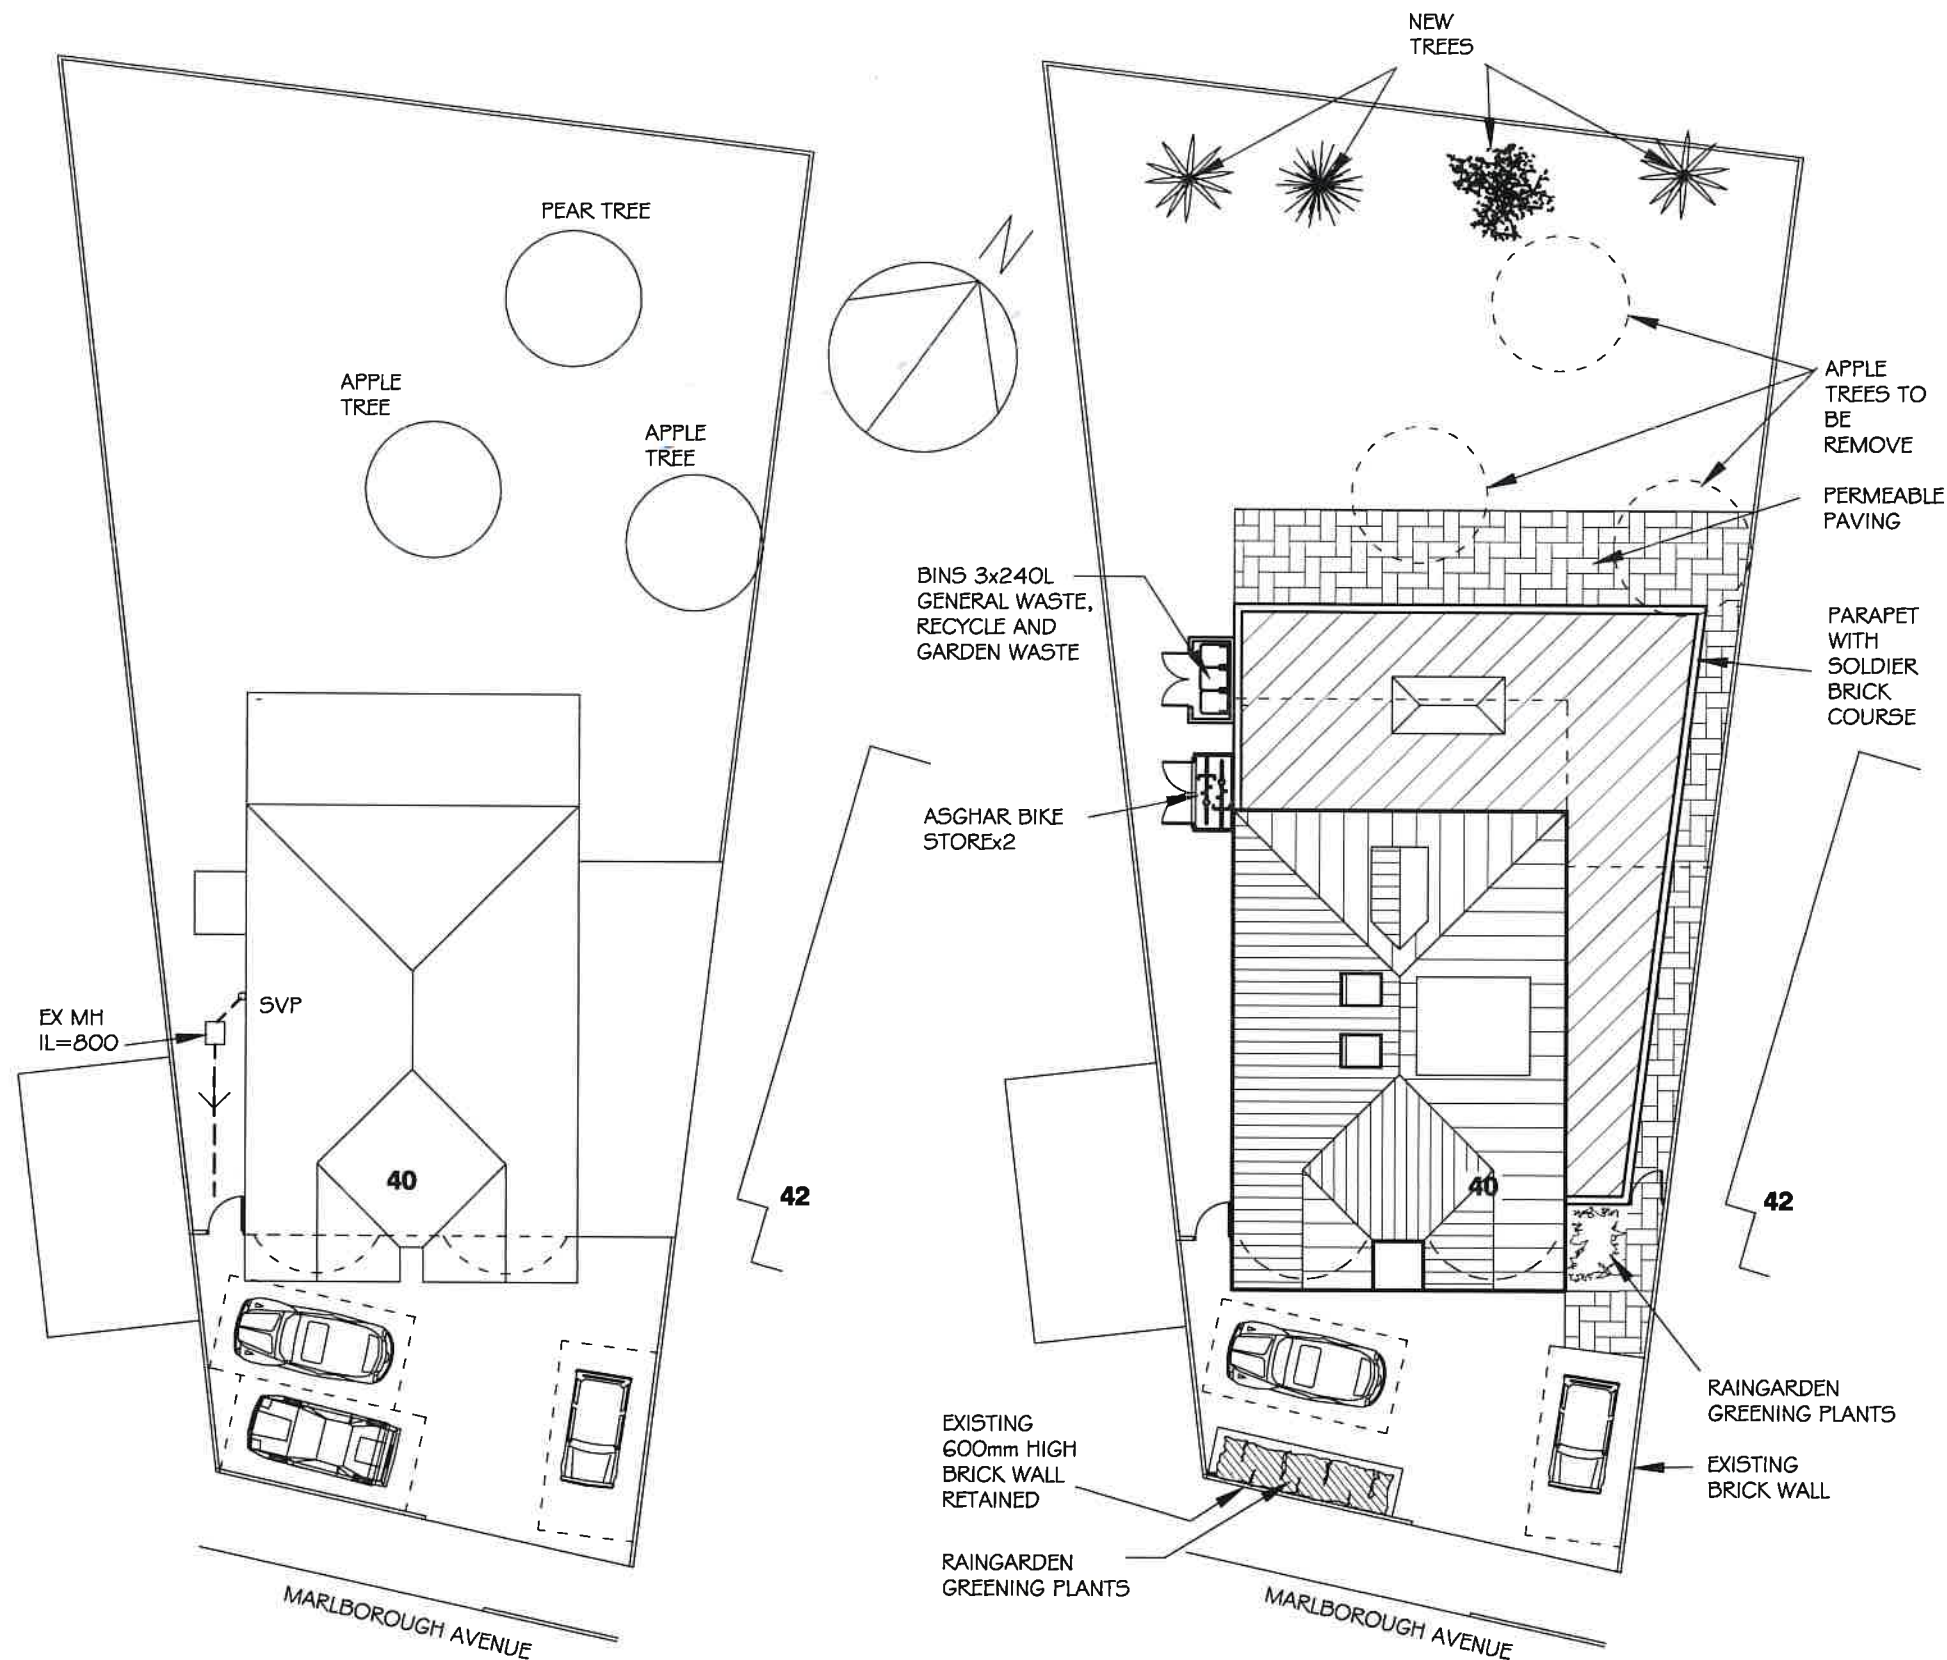

K A ARCHITECTURAL DRAWING SERVICES 141 LANGLEY ROAD, SLOUGH SL3 7DZ TEL/FAX 01753 541 824, MOBILE 07939213221					
Job	40 Marlborough Avenue, Ruislip Rear and Side Extensions		Date	Revisions	
			A	10/9/24 SITE PLAN REVISED	
			B	19/9/24 SITE PLAN REVISED	
			C	2/10/24 SITE PLAN REVISED	
			D	9/1/25 SITE PLAN REVISED	
Client	Mr Rana Kashif				
Drawing	Site and Location Plans				
Date	July 2024	Scale	As Shown (A3)	Dep. No.	2060/1D