



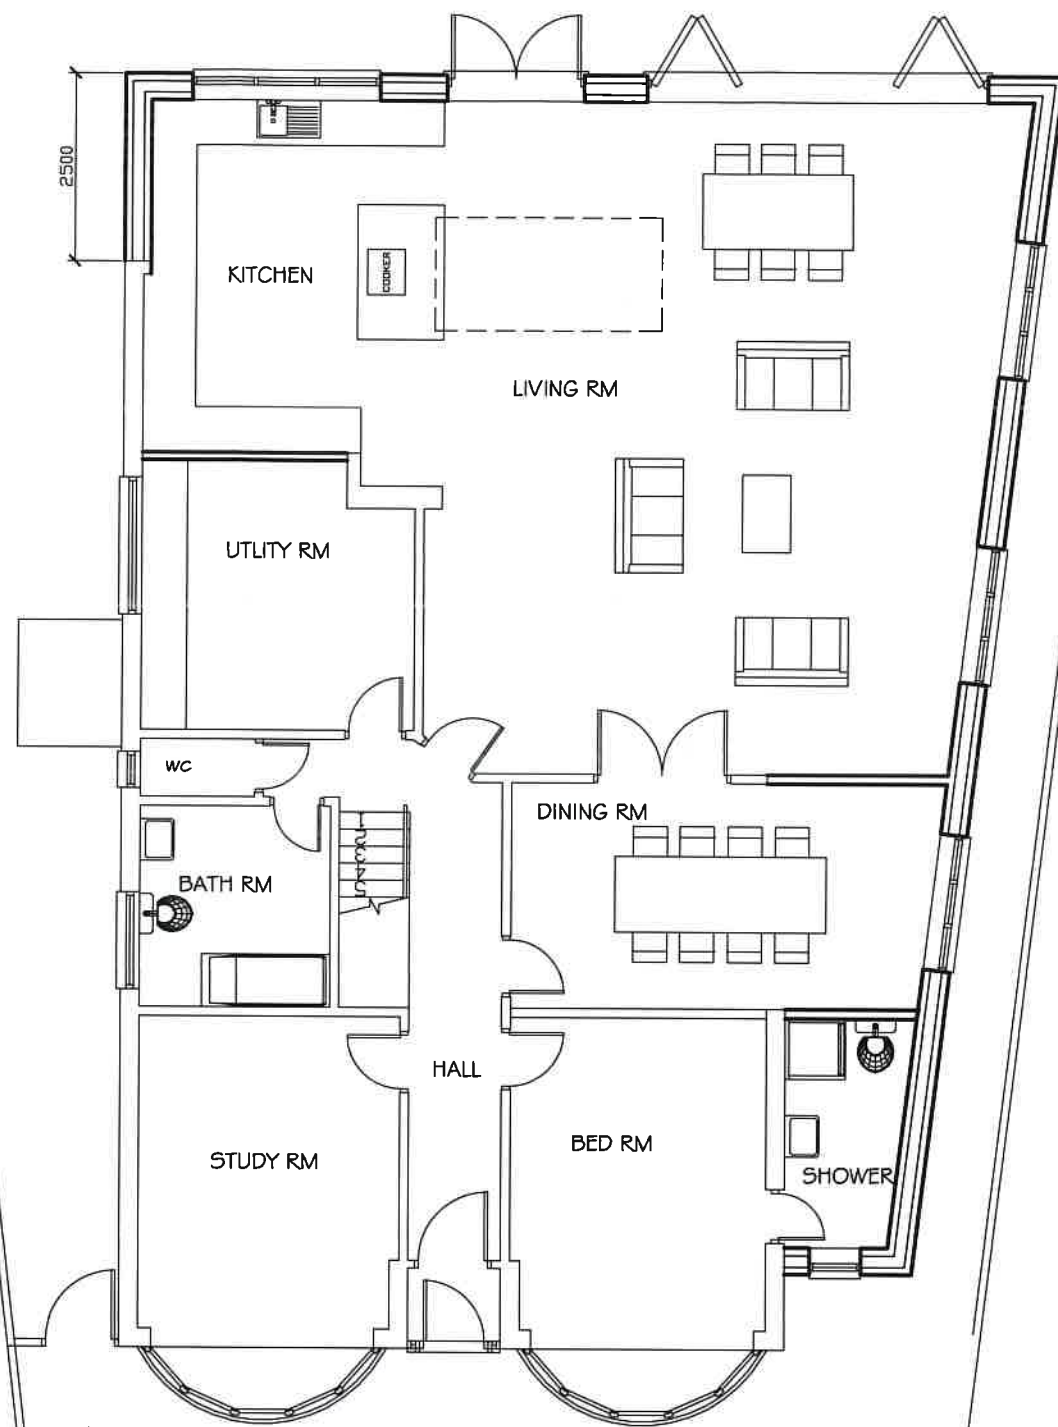


PROPOSED GROUND FLOOR PLAN
SCALE=1:100

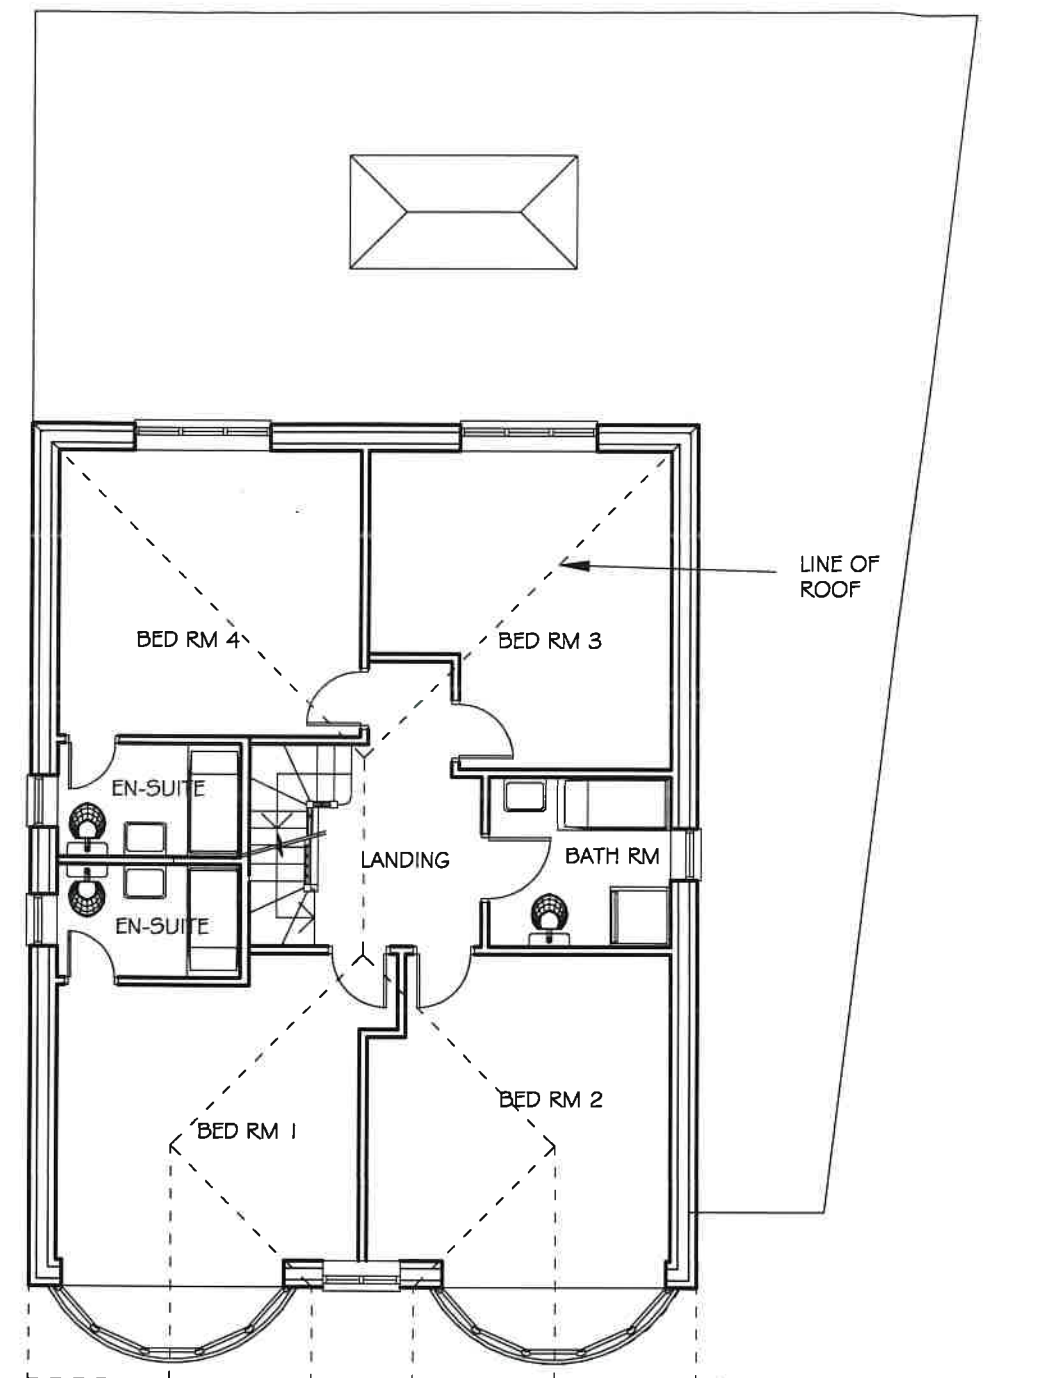

PROPOSED FIRST FLOOR PLAN
SCALE=1:100



K A ARCHITECTURAL DRAWING SERVICES 141 LANGLEY ROAD, SLOUGH SL3 7DZ TEL/FAX 01753 541 824, MOBILE 07939213221			
Job	40 Marlborough Avenue, Ruislip Rear and Side Extensions		Revisions
Client	Mr Rana Kashif		A 10/9/24 FIRST FLOOR REVISED
Drawing	Proposed Plans		B 2/10/24 FIRST FLOOR REVISED
Date	July 2024	Scale	As Shown (A3)
		Dep. No.	2060/2C
			C 9/1/25 PLANS REVISED

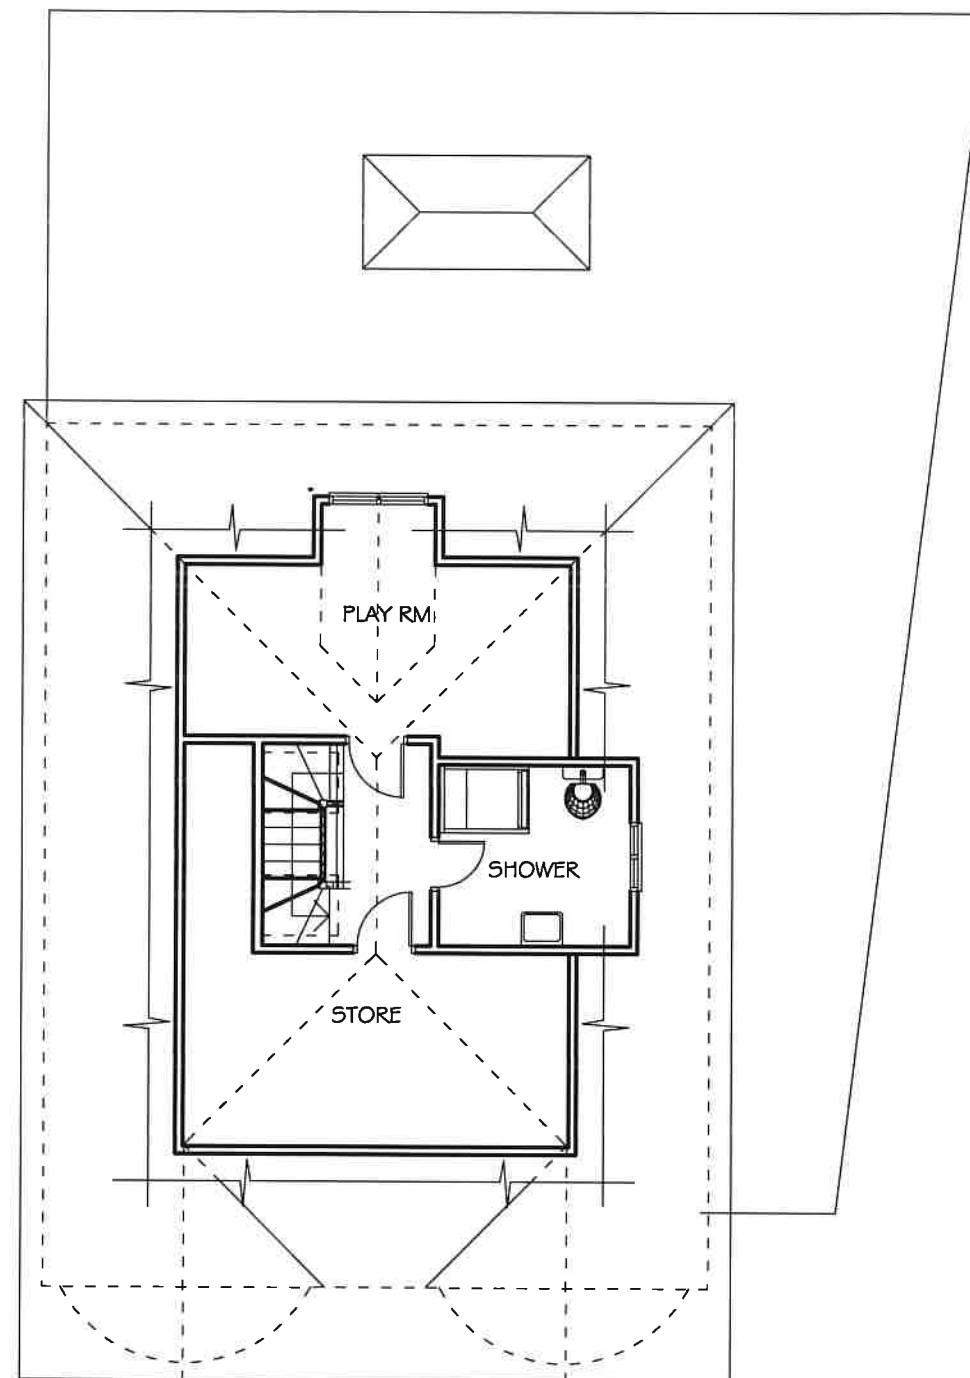

PROPOSED LOFT FLOOR PLAN
SCALE= 1:100

0 50m
SCALE BAR

K A ARCHITECTURAL DRAWING SERVICES 141 LANGLEY ROAD, SLOUGH SL3 7DZ TEL/FAX 01753 541 824, MOBILE 07939213221			
Job	40 Marlborough Avenue, Ruislip Rear and Side Extensions		Date Revisions
Client	Mr Rana Kashif		
Drawing	Proposed Loft Floor Plan		
Date	November 2024	Scale	As Shown (A3)
		Dep. No.	2060/2/1




PROPOSED FRONT ELEVATION
SCALE= 1:100



PROPOSED SIDE ELEVATION
SCALE= 1:100



PROPOSED REAR ELEVATION
SCALE= 1:100


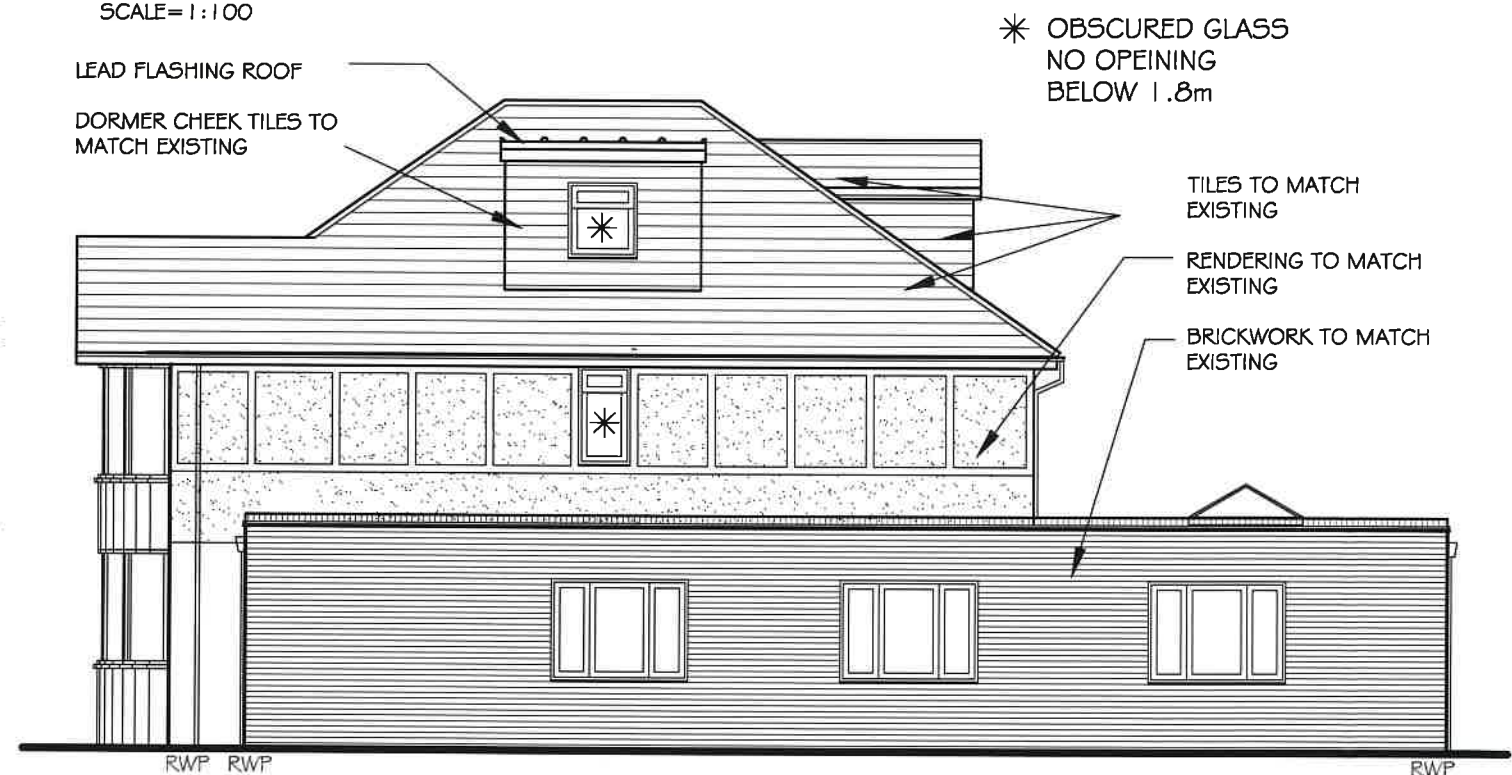


PROPOSED SIDE ELEVATION
SCALE= 1:100



SCALE BAR


K A ARCHITECTURAL DRAWING SERVICES			
141 LANGLEY ROAD, SLOUGH SL3 7DZ			
TEL/FAX 01753 541 824, MOBILE 07939213221			
Job	40 Marlborough Avenue, Ruislip Rear and Side Extensions		Date
Client	Mr Rana Kashif		Revisions
Drawing	Proposed Elevations		A 10/9/24 ELEVATIONS REVISED
Date	July 2024	Scale	As Shown (A3)
Dep. No.	2060/3E		B 19/9/24 ELEVATIONS REVISED
			C 2/10/24 ELEVATIONS REVISED
			D 7/10/24 ELEVATIONS REVISED
			E 9/1/25 ELEVATIONS REVISED

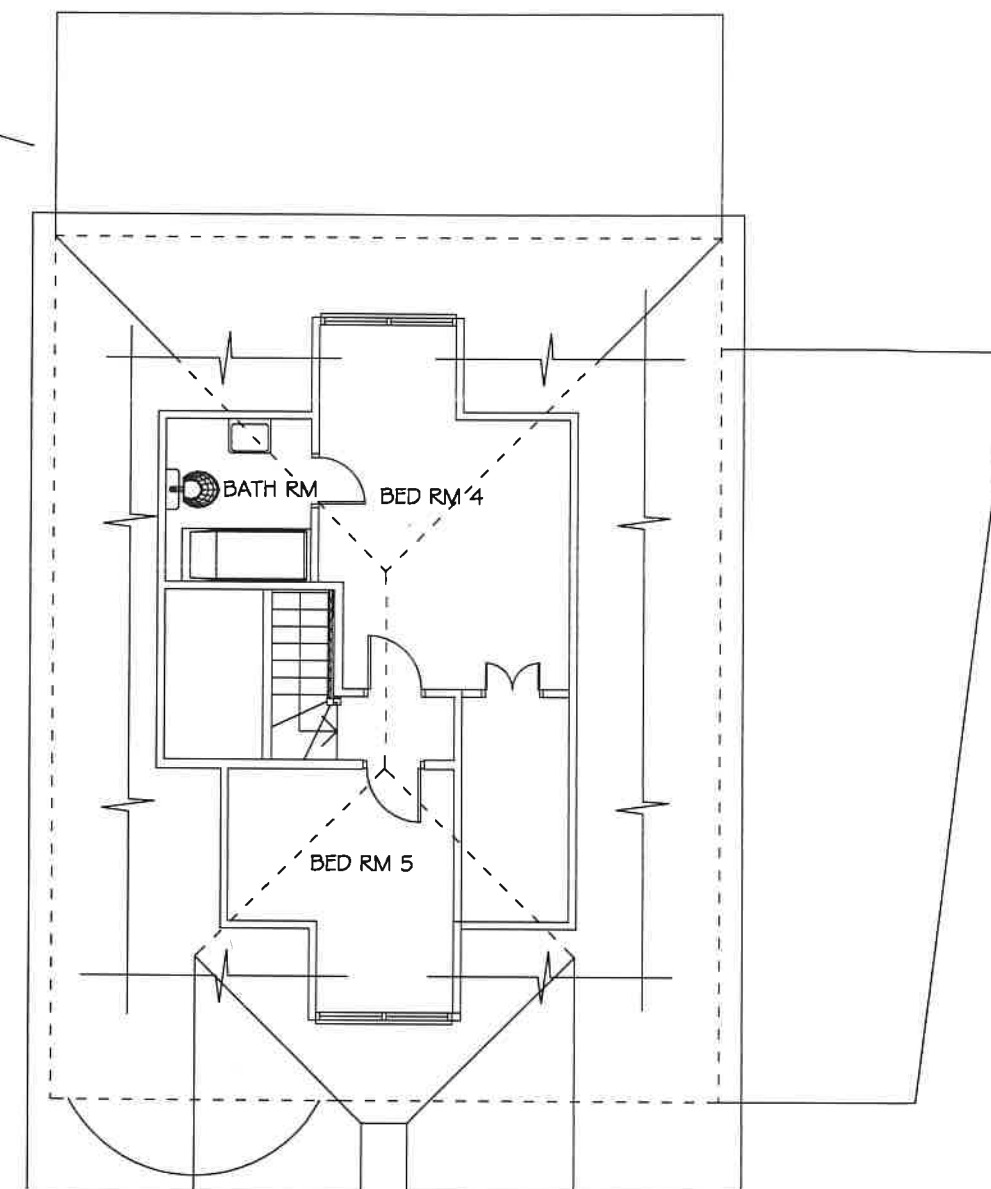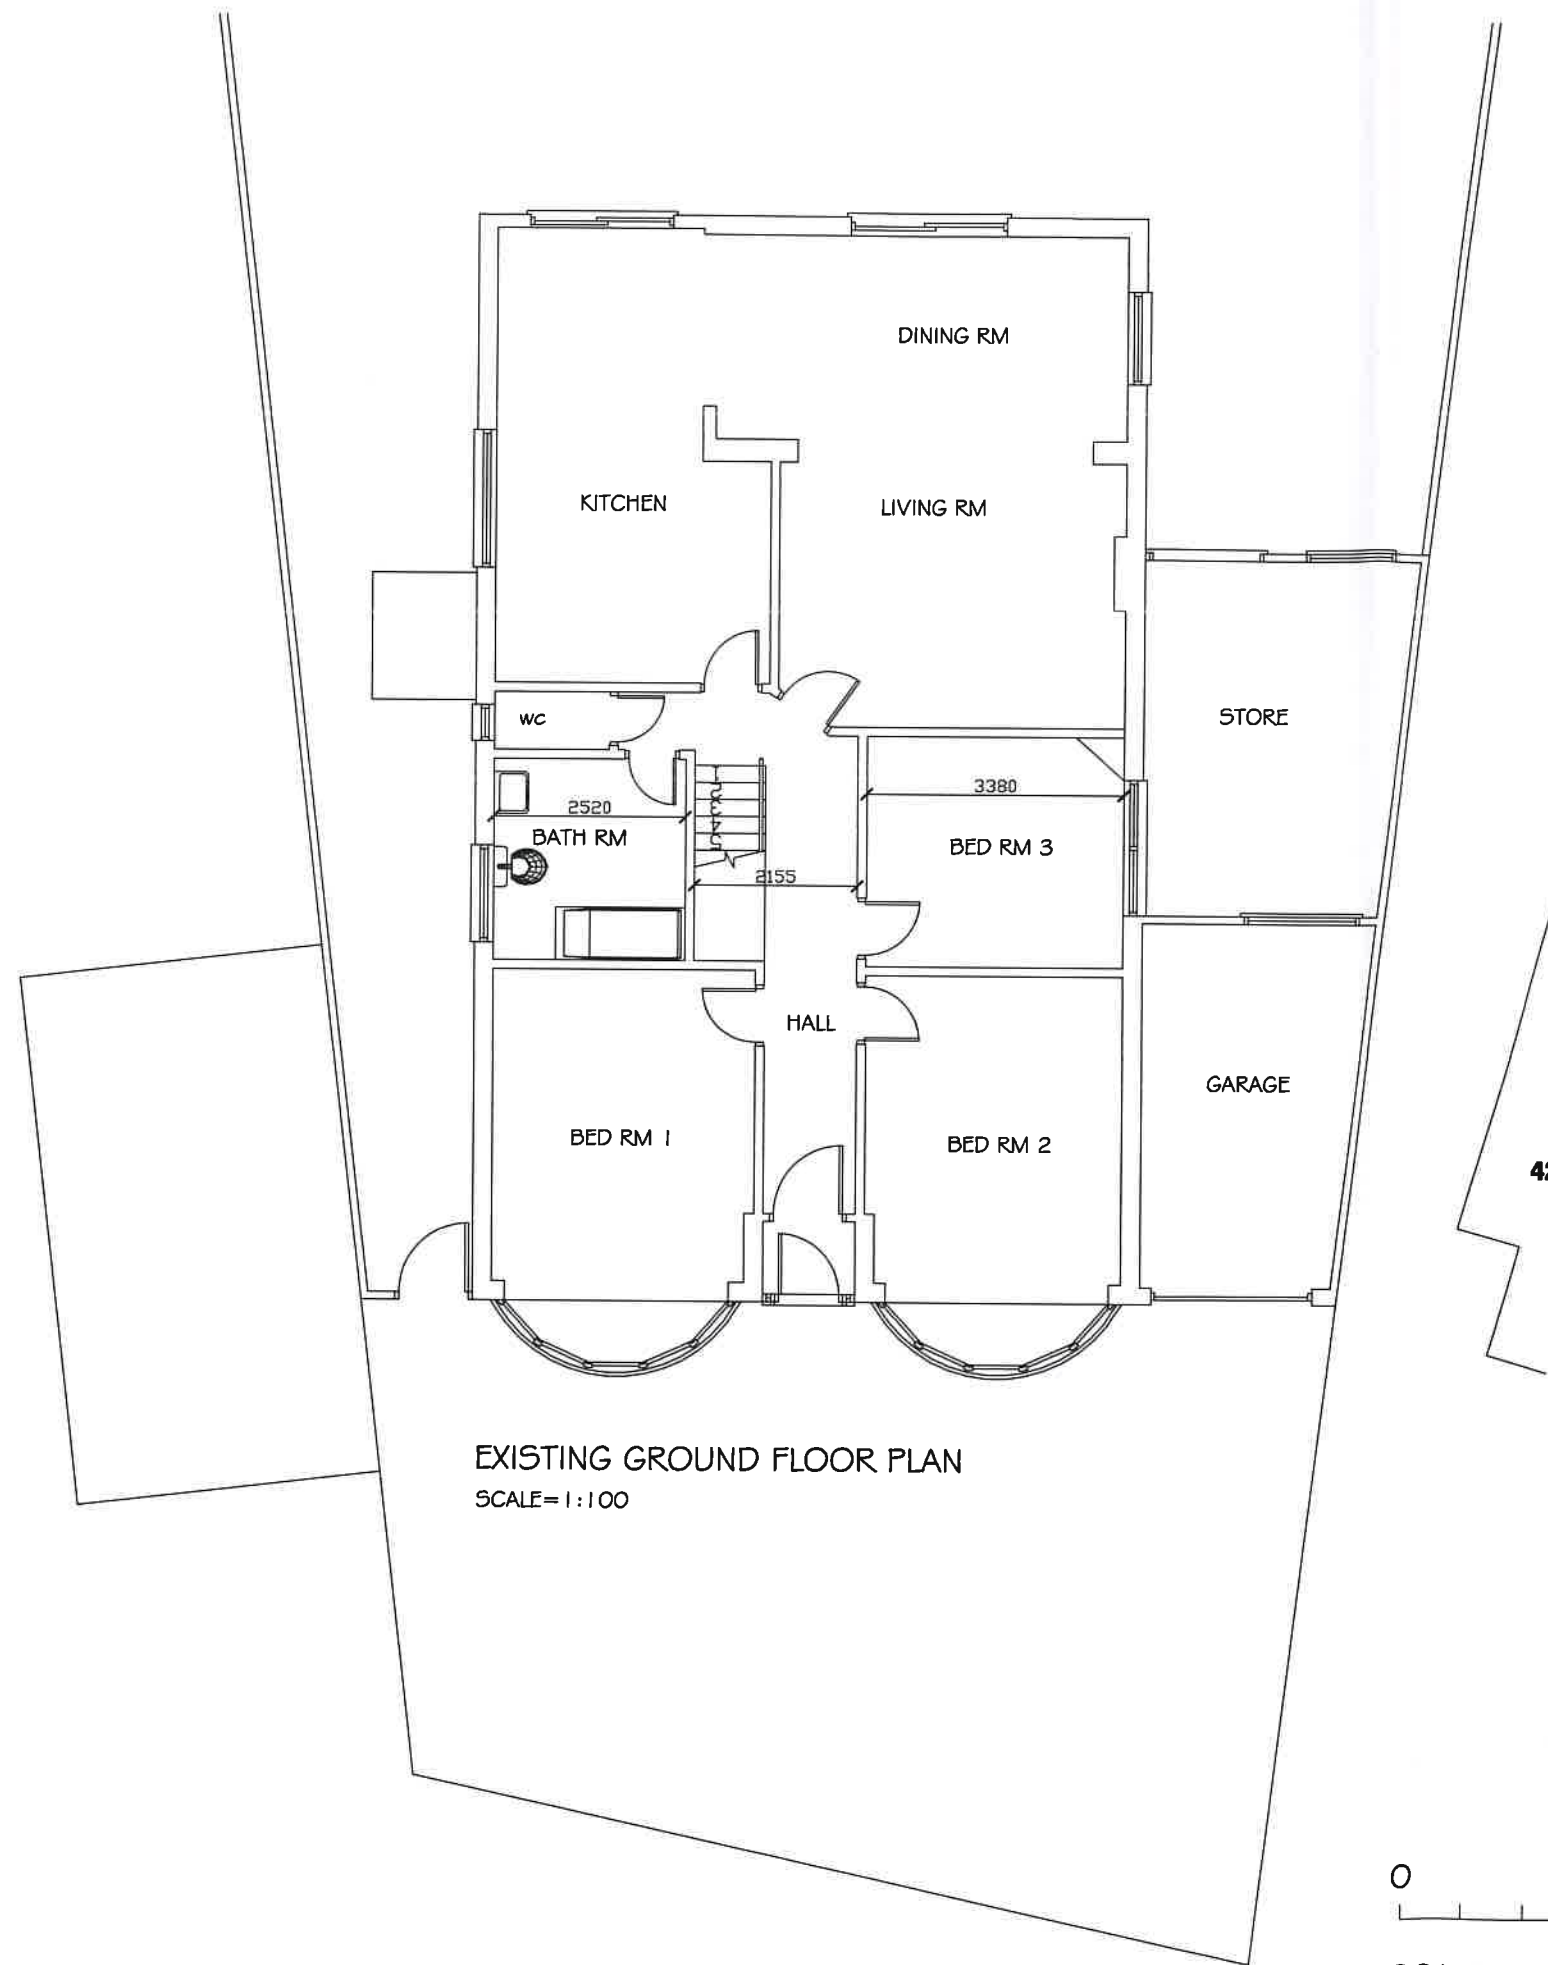


K A ARCHITECTURAL DRAWING SERVICES 141 LANGLEY ROAD, SLOUGH SL3 7DZ TEL/FAX 01753 541 824, MOBILE 07939213221			
Job	40 Marlborough Avenue, Ruislip Rear and Side Extensions		Date Revisions
Client	Mr Rana Kashif		
Drawing	Existing Plans		
Date	July 2024	Scale	As Shown (A3)
		Dep. No.	2060/4



EXISTING FRONT ELEVATION
SCALE= 1:100

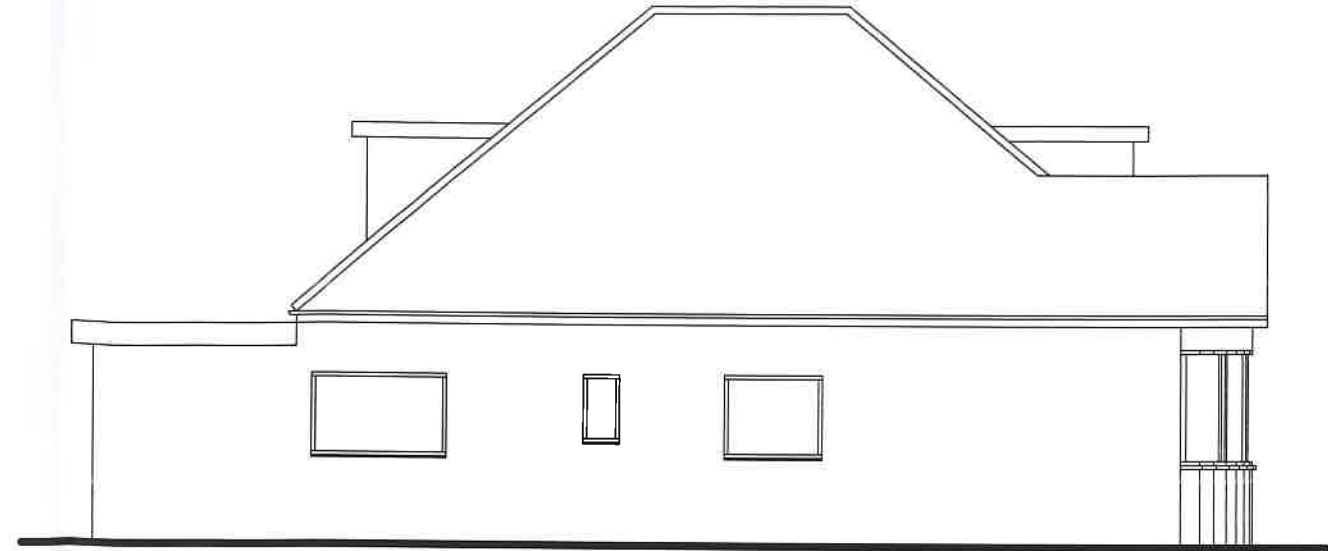

EXISTING SIDE ELEVATION
SCALE= 1:100

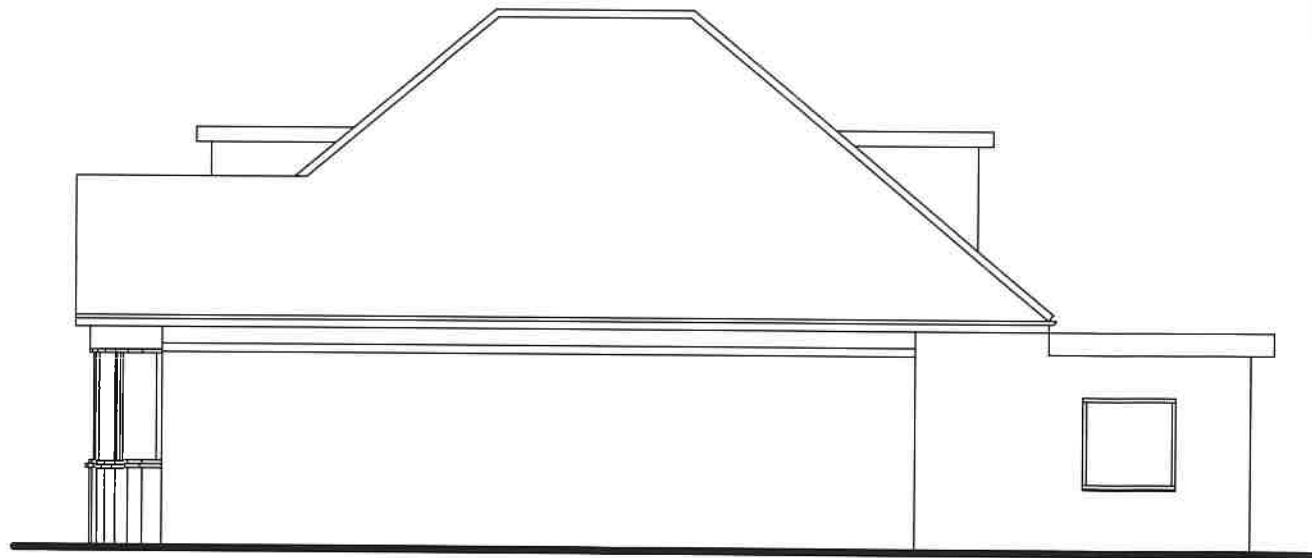











EXISTING SIDE ELEVATION
SCALE= 1:100



EXISTING REAR ELEVATION
SCALE= 1:100



K A ARCHITECTURAL DRAWING SERVICES 141 LANGLEY ROAD, SLOUGH SL3 7DZ TEL/FAX 01753 541 824, MOBILE 07939213221			
Job	40 Marlborough Avenue, Ruislip Rear and Side Extensions		Date Revisions
Client	Mr Rana Kashif		
Drawing	Existing Elevations		
Date	July 2024	Scale	As Shown (A3)
		Dep. No.	2060/5

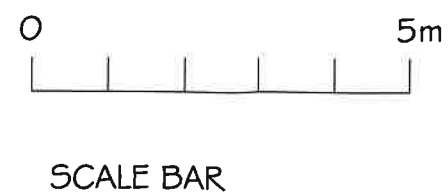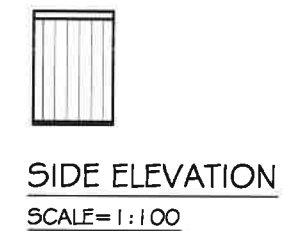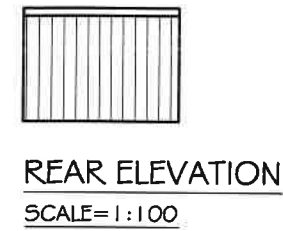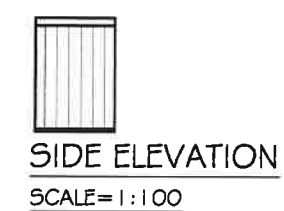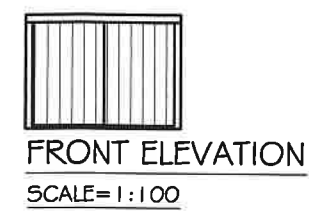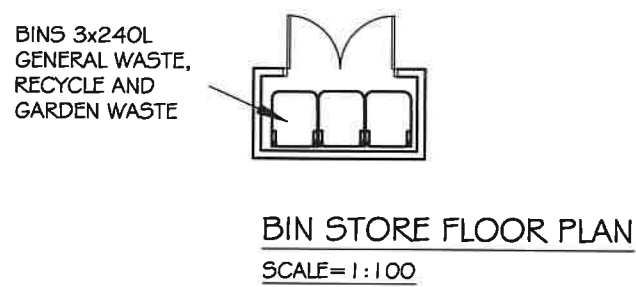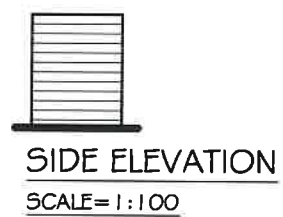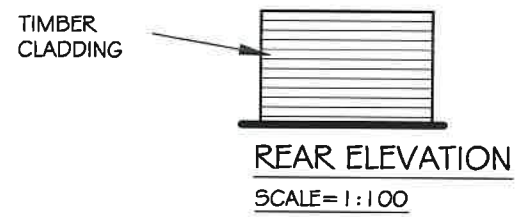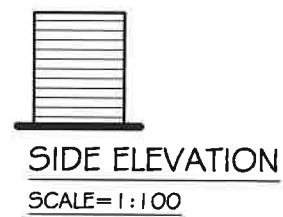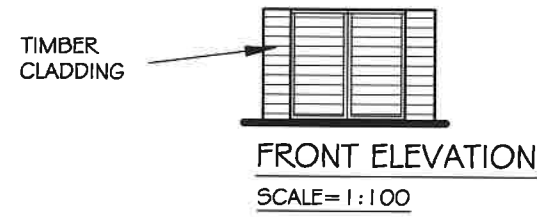

K A ARCHITECTURAL DRAWING SERVICES 141 LANGLEY ROAD, SLOUGH SL3 7DZ TEL/FAX 01753 541 824, MOBILE 07939213221			
Job	40 Marlborough Avenue, Ruislip Rear and Side Extensions		Date Revisions
Client	Mr Rana Kashif		
Drawing	Bins and Bikes Storages		
Date	September 2024	Scale	As Shown (A3)
		Sup. No.	2060/6