



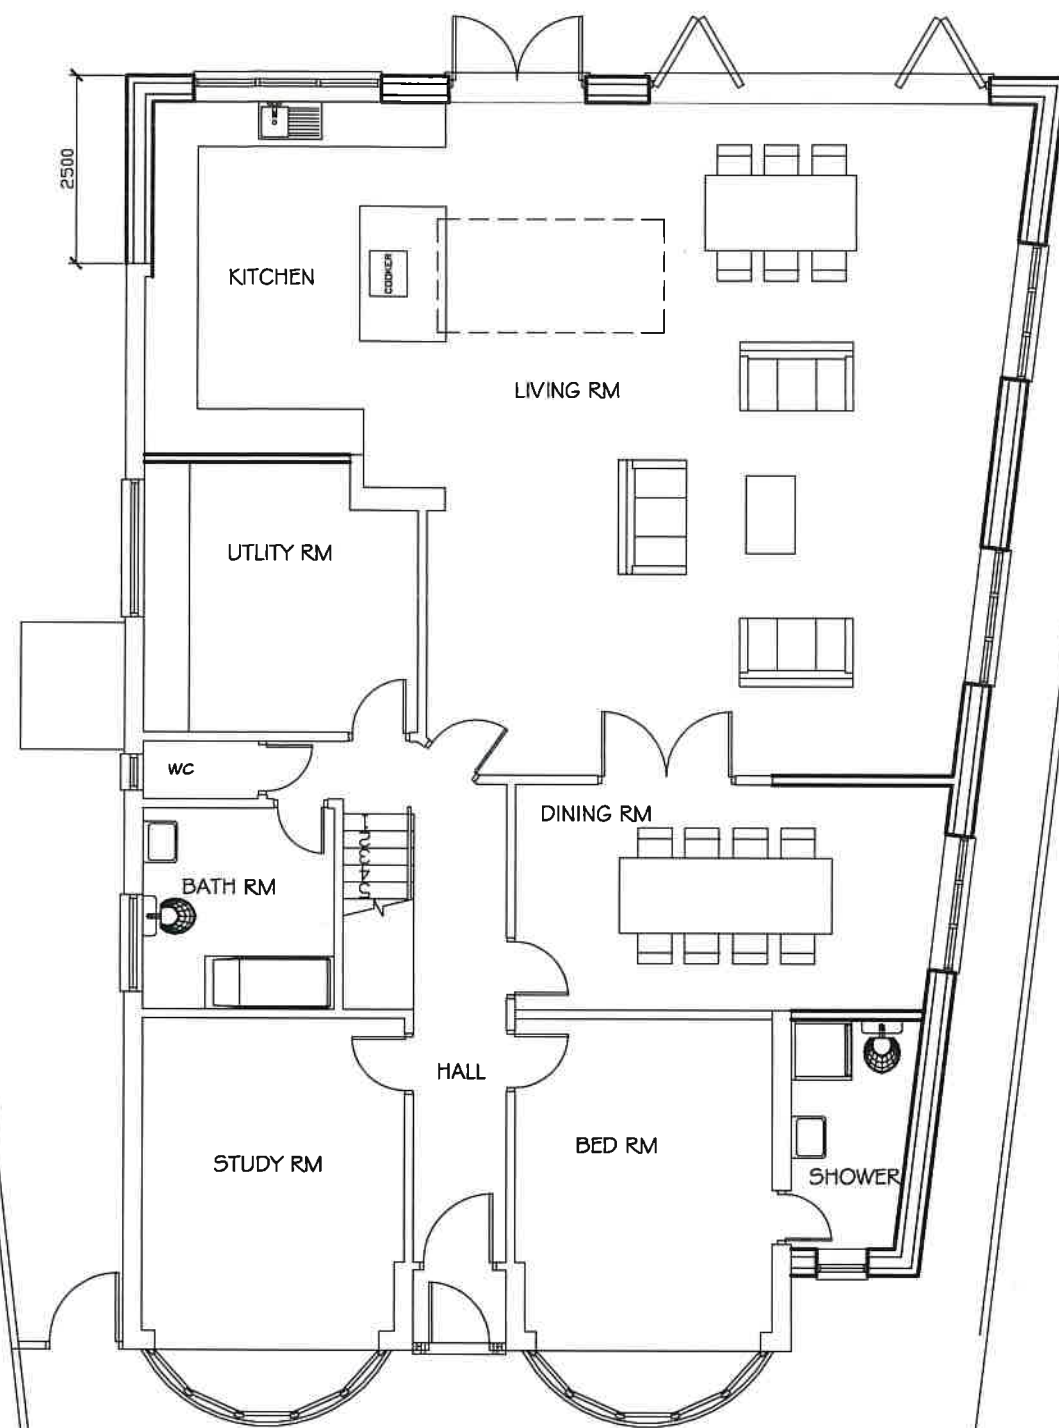

PROPOSED GROUND FLOOR PLAN
SCALE=1:100


42

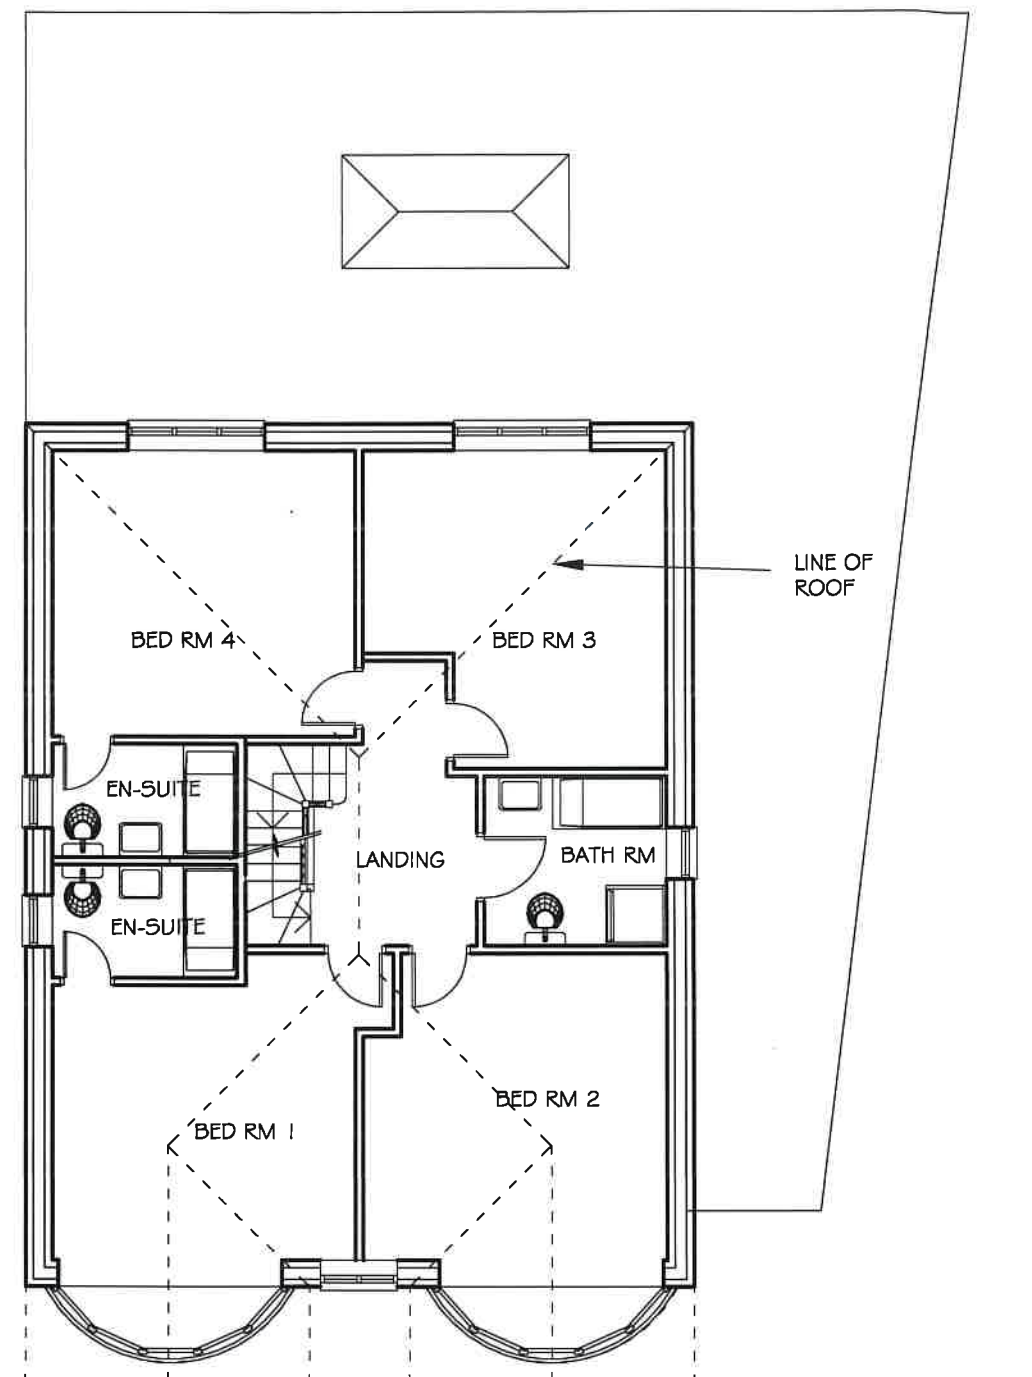

PROPOSED FIRST FLOOR PLAN
SCALE=1:100





K A ARCHITECTURAL DRAWING SERVICES			
141 LANGLEY ROAD, SLOUGH SL3 7DZ			
TEL/FAX 01753 541 824, MOBILE 07939213221			
Job	40 Marlborough Avenue, Ruislip Rear and Side Extensions		Date Revisions
			A 10/9/24 FIRST FLOOR REVISED
			B 8/10/24 FIRST FLOOR REVISED
			C 9/1/25 PLANS REVISED
Client	Mr Rana Kashif		
Drawing	Proposed Plans		
Date	July 2024	Scale	As Shown (A3)
		Dep. No.	2060/2C

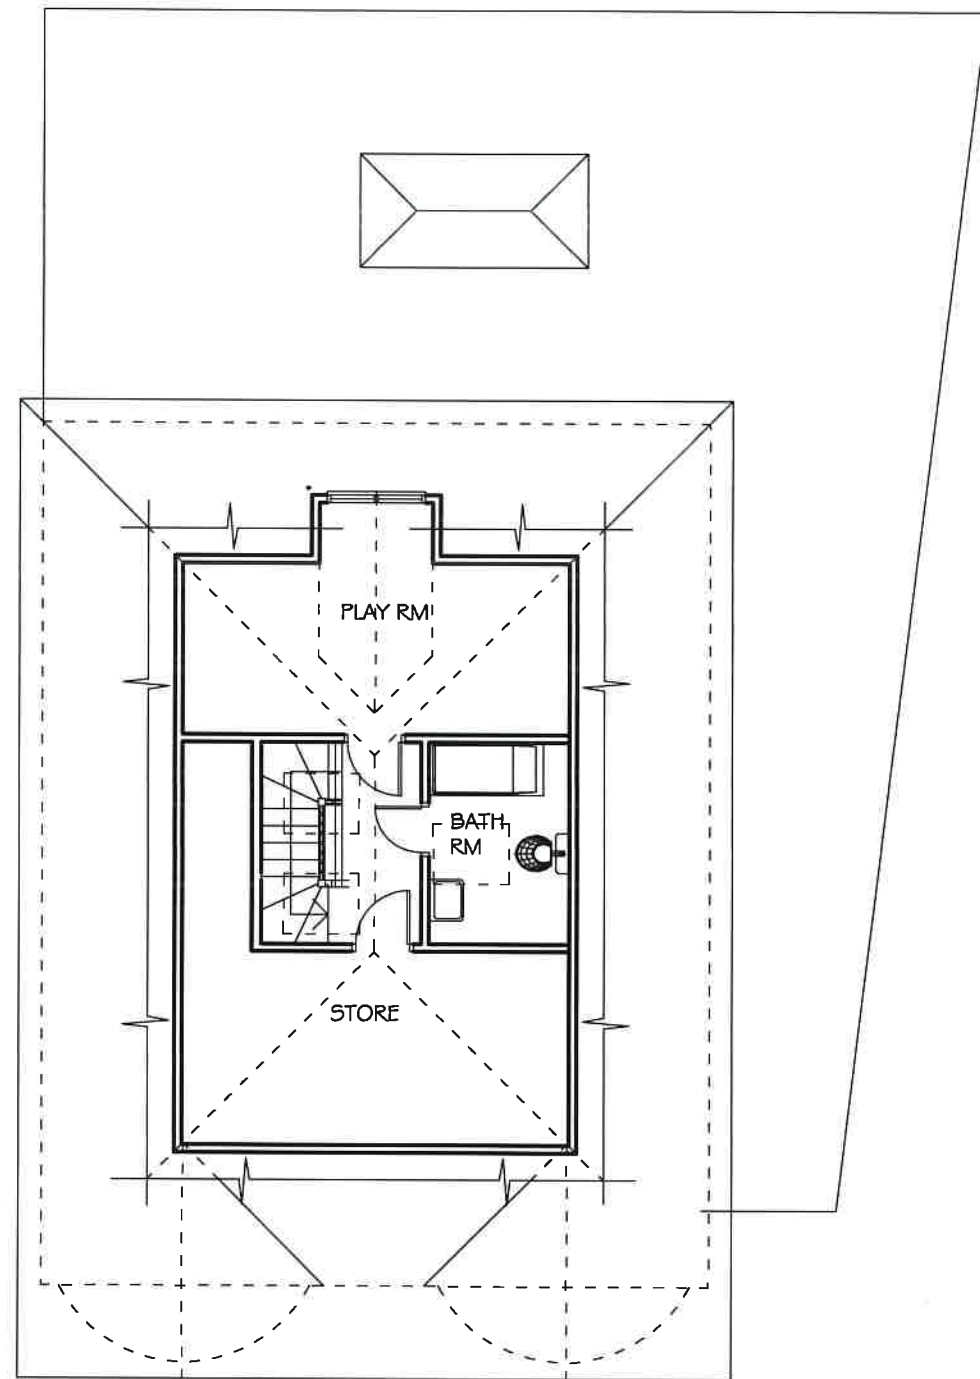

PROPOSED LOFT FLOOR PLAN
SCALE=1:100

0 50m
SCALE BAR


K A ARCHITECTURAL DRAWING SERVICES 141 LANGLEY ROAD, SLOUGH SL3 7DZ TEL/FAX 01753 541 824, MOBILE 07939213221			
Job	40 Marlborough Avenue, Ruislip Rear and Side Extensions		Date Revisions A22/3/23PLAN REVISED
Client	Mr Rana Kashif		
Drawing	Proposed Loft Floor Plan		
Date	November 2024	Scale	As Shown (A3)
Dep. No.	2060/2/1A		

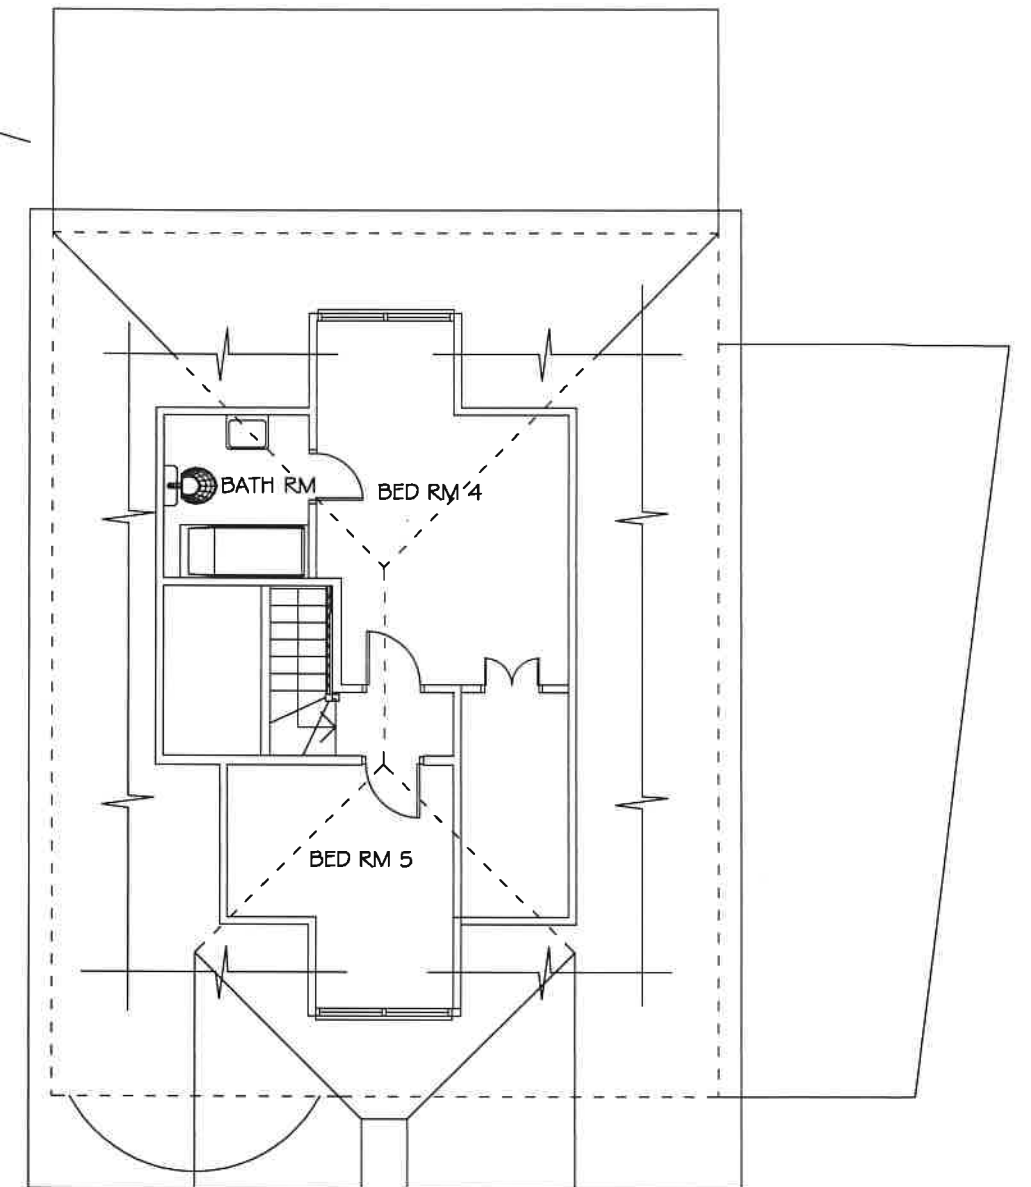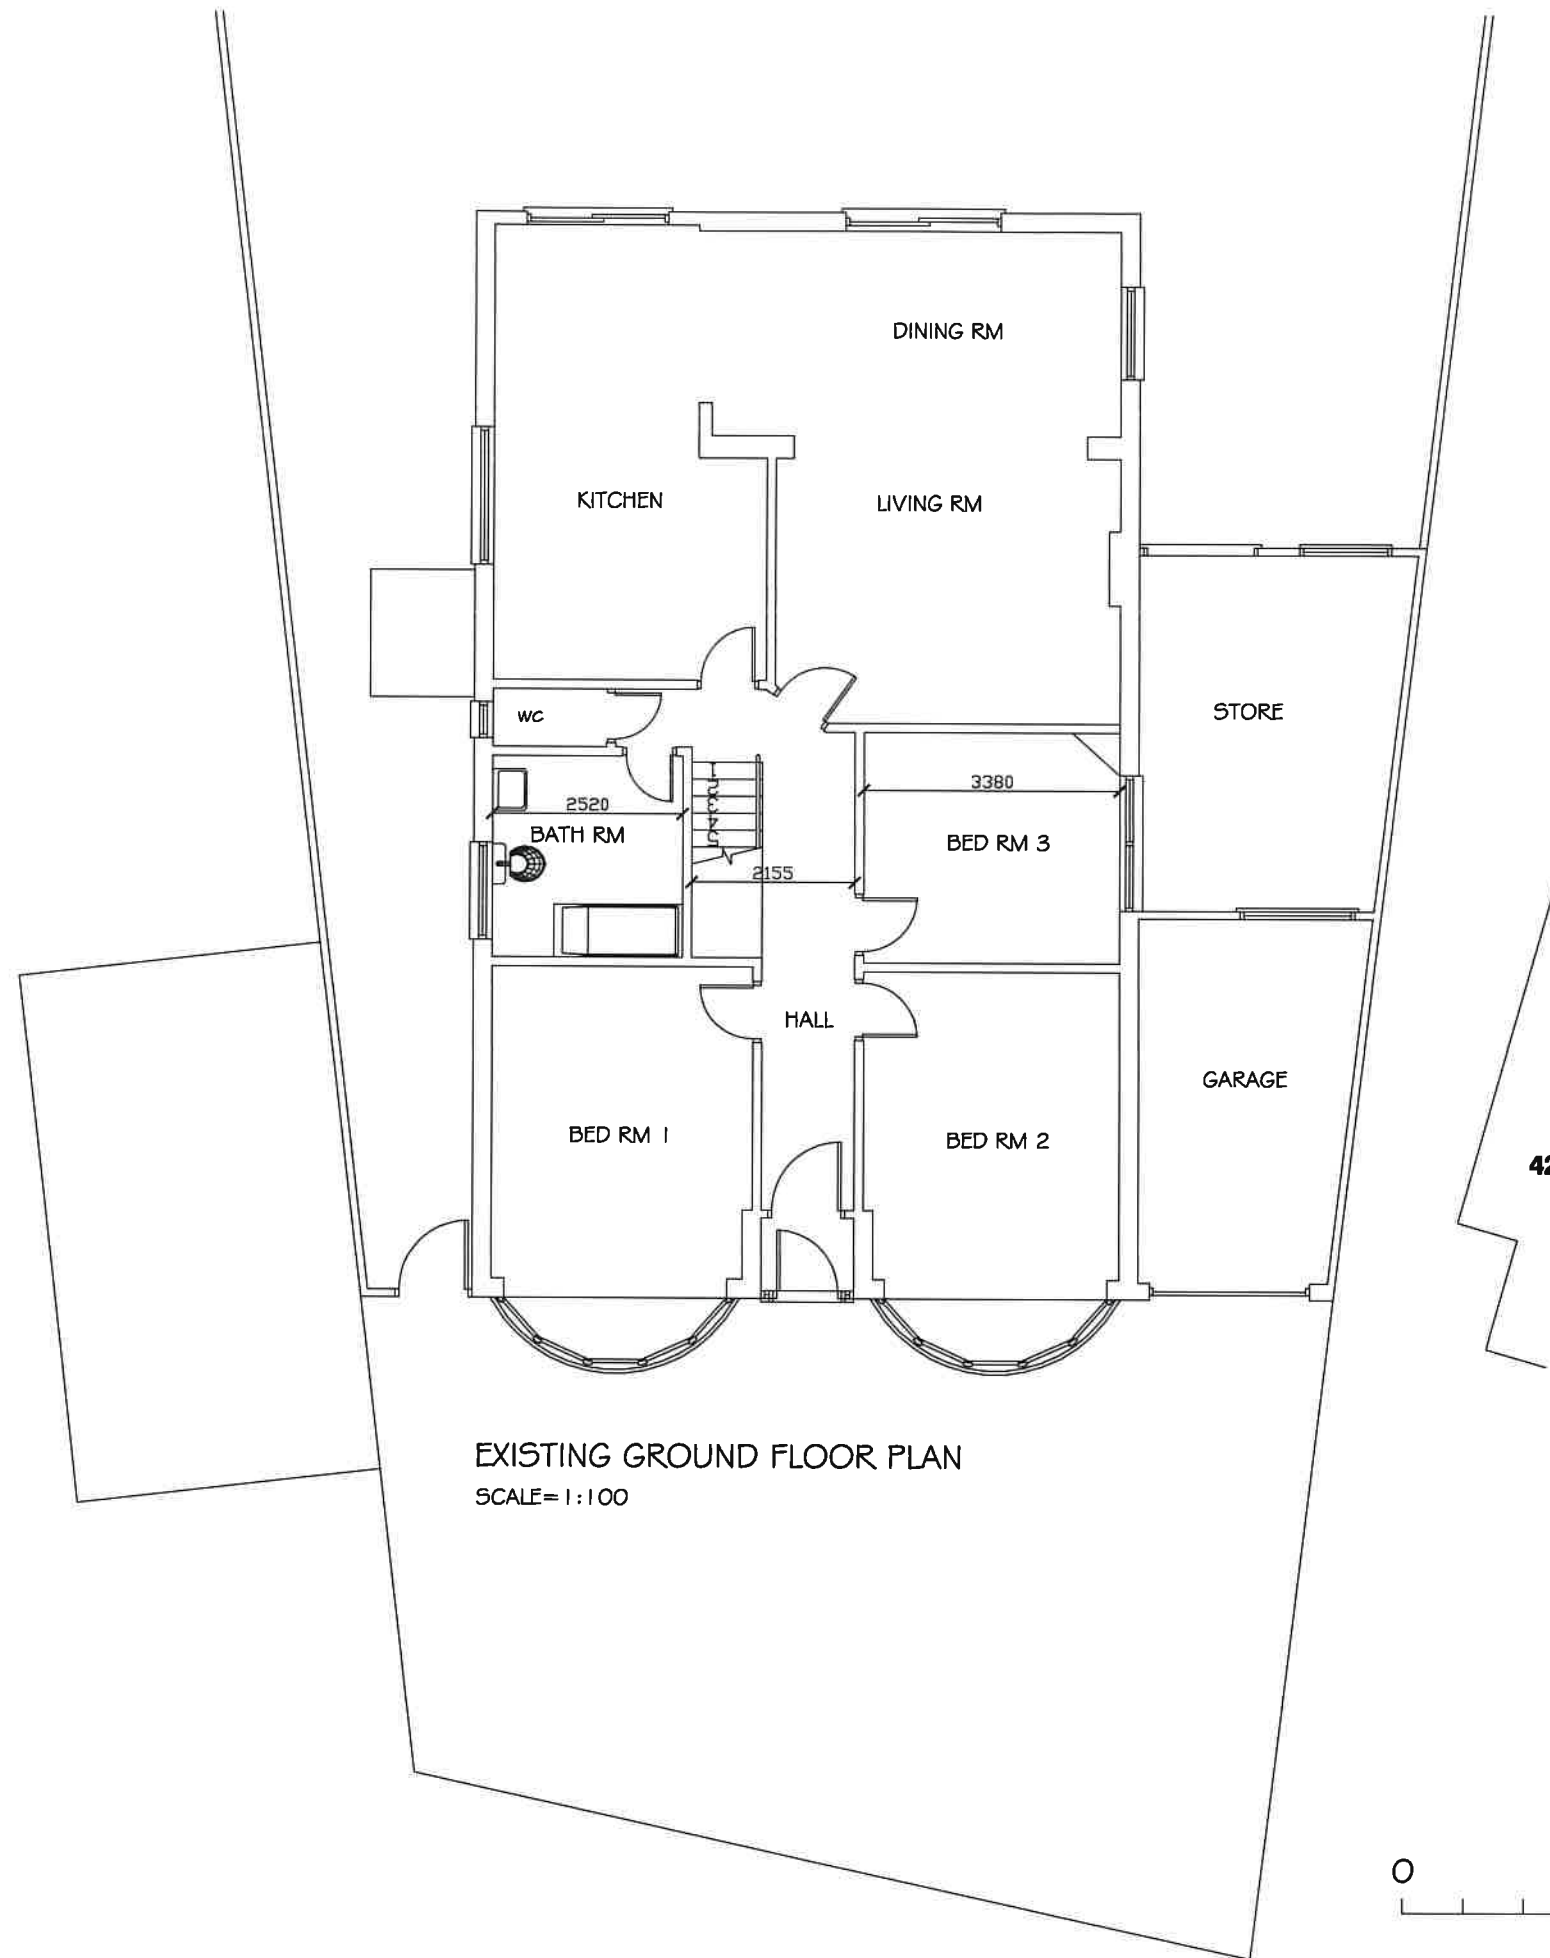


K A ARCHITECTURAL DRAWING SERVICES 141 LANGLEY ROAD, SLOUGH SL3 7DZ TEL/FAX 01753 541 824, MOBILE 07939213221			
Job	40 Marlborough Avenue, Ruislip Rear and Side Extensions		Date Revisions
Client	Mr Rana Kashif		
Drawing	Existing Plans		
Date	July 2024	Scale	As Shown (A3)
Dep. No.	2060/4		



EXISTING FRONT ELEVATION
SCALE= 1:100

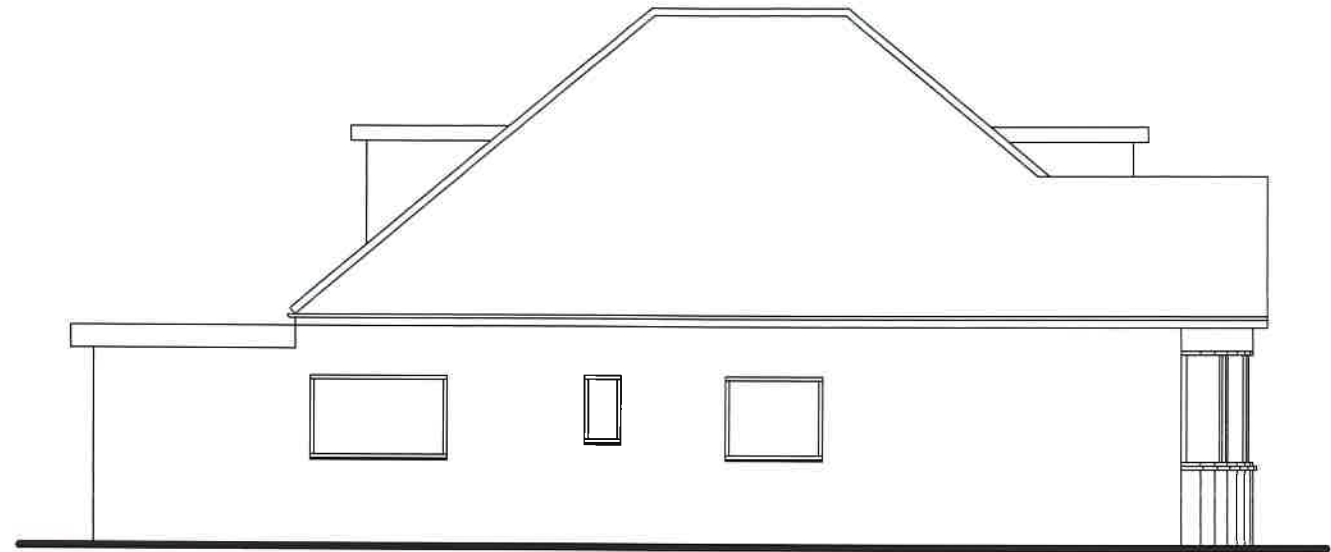

EXISTING SIDE ELEVATION
SCALE= 1:100

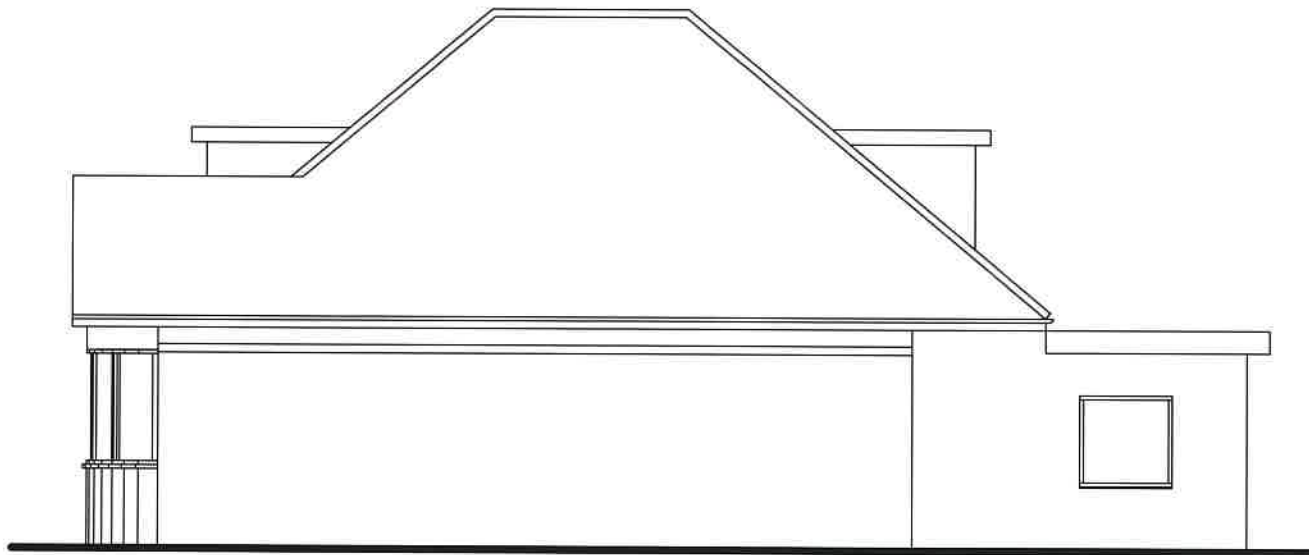

EXISTING SIDE ELEVATION
SCALE= 1:100



EXISTING REAR ELEVATION
SCALE= 1:100



K A ARCHITECTURAL DRAWING SERVICES 141 LANGLEY ROAD, SLOUGH SL3 7DZ TEL/FAX 01753 541 824, MOBILE 07939213221				
Job	40 Marlborough Avenue, Ruislip Rear and Side Extensions			Date Revisions
Client	Mr Rana Kashif			
Drawing	Existing Elevations			
Date	July 2024	Scale	As Shown (A3)	Doc No 2060/5