
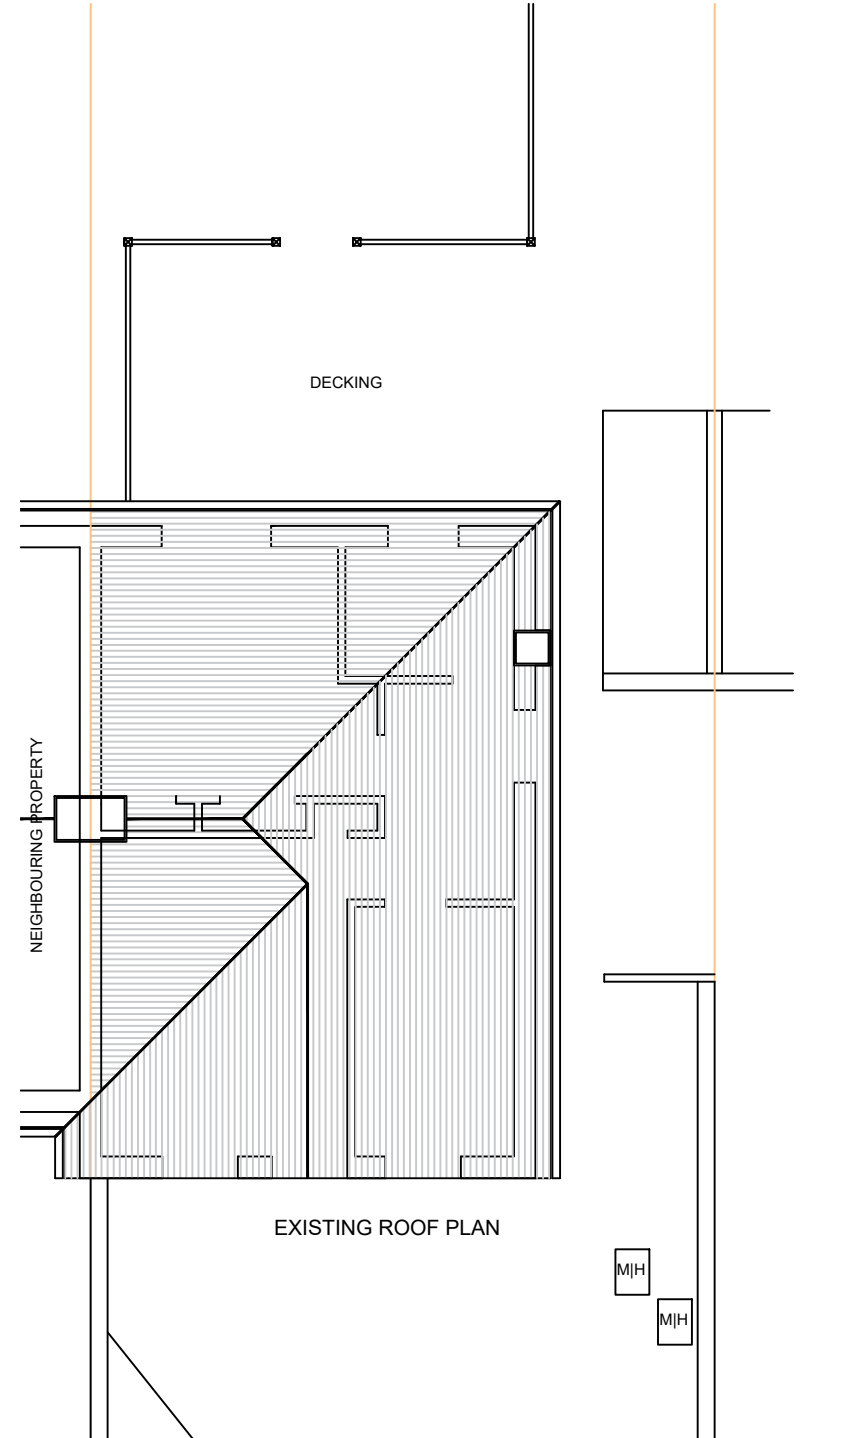
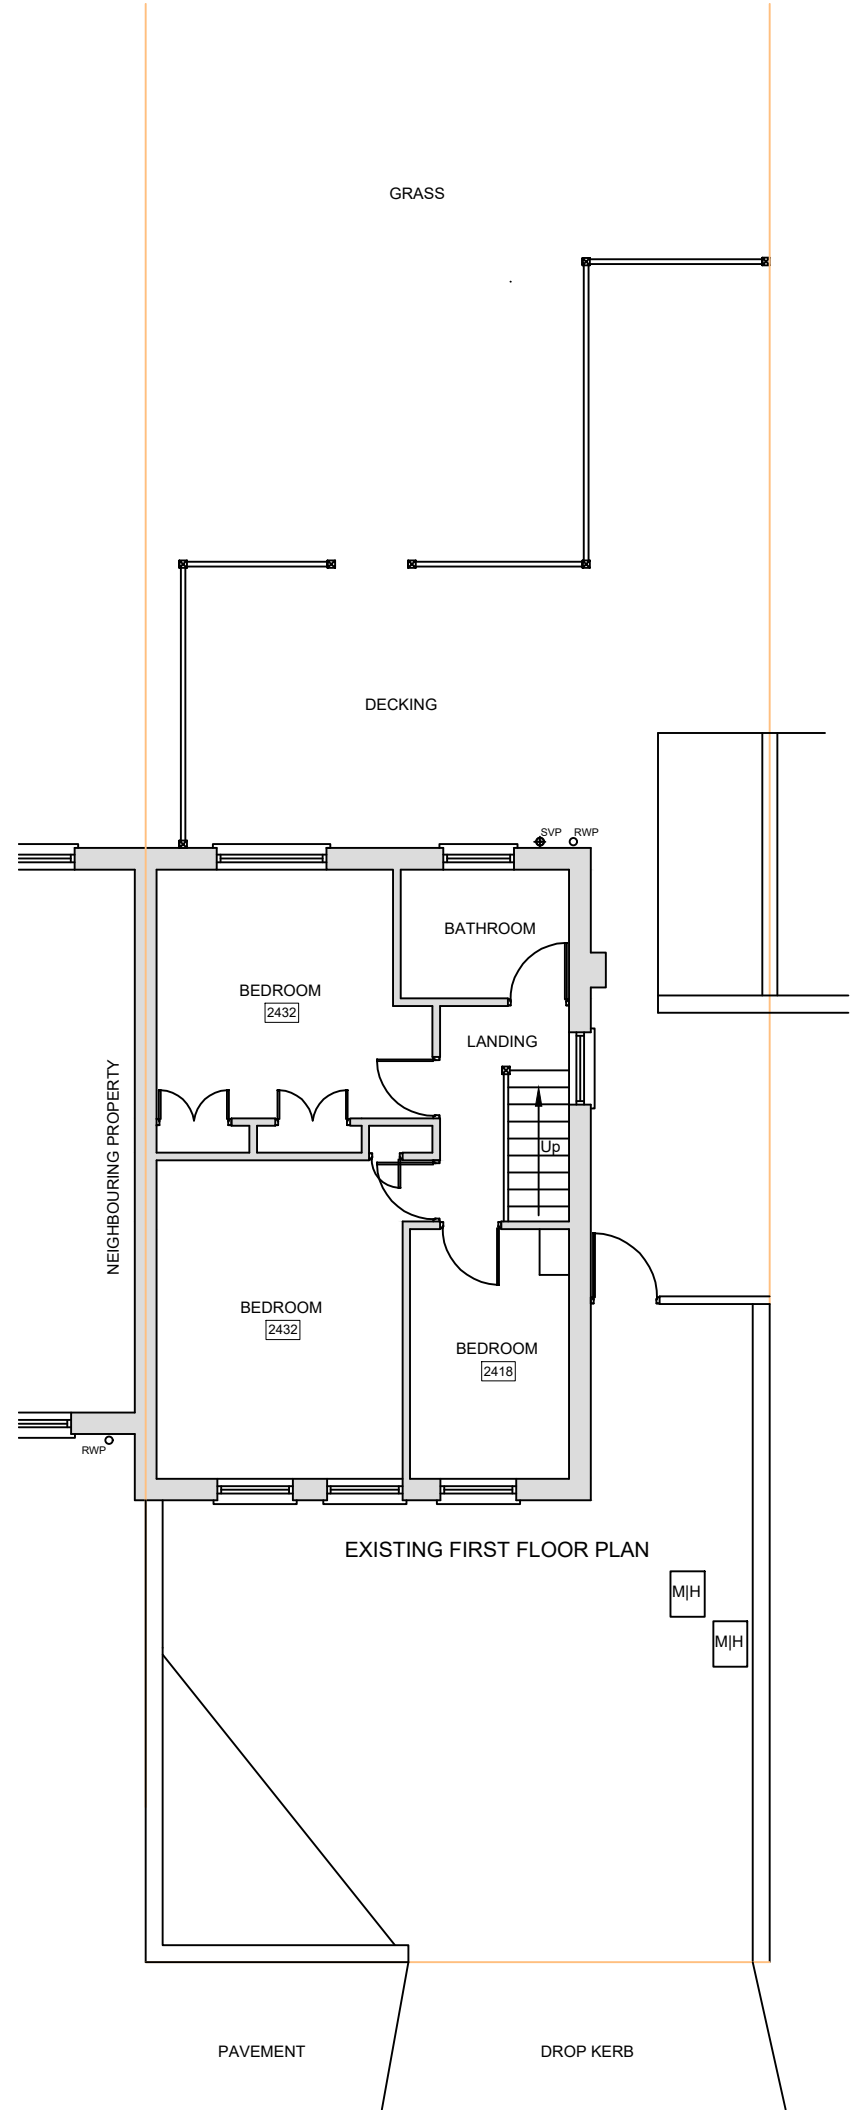


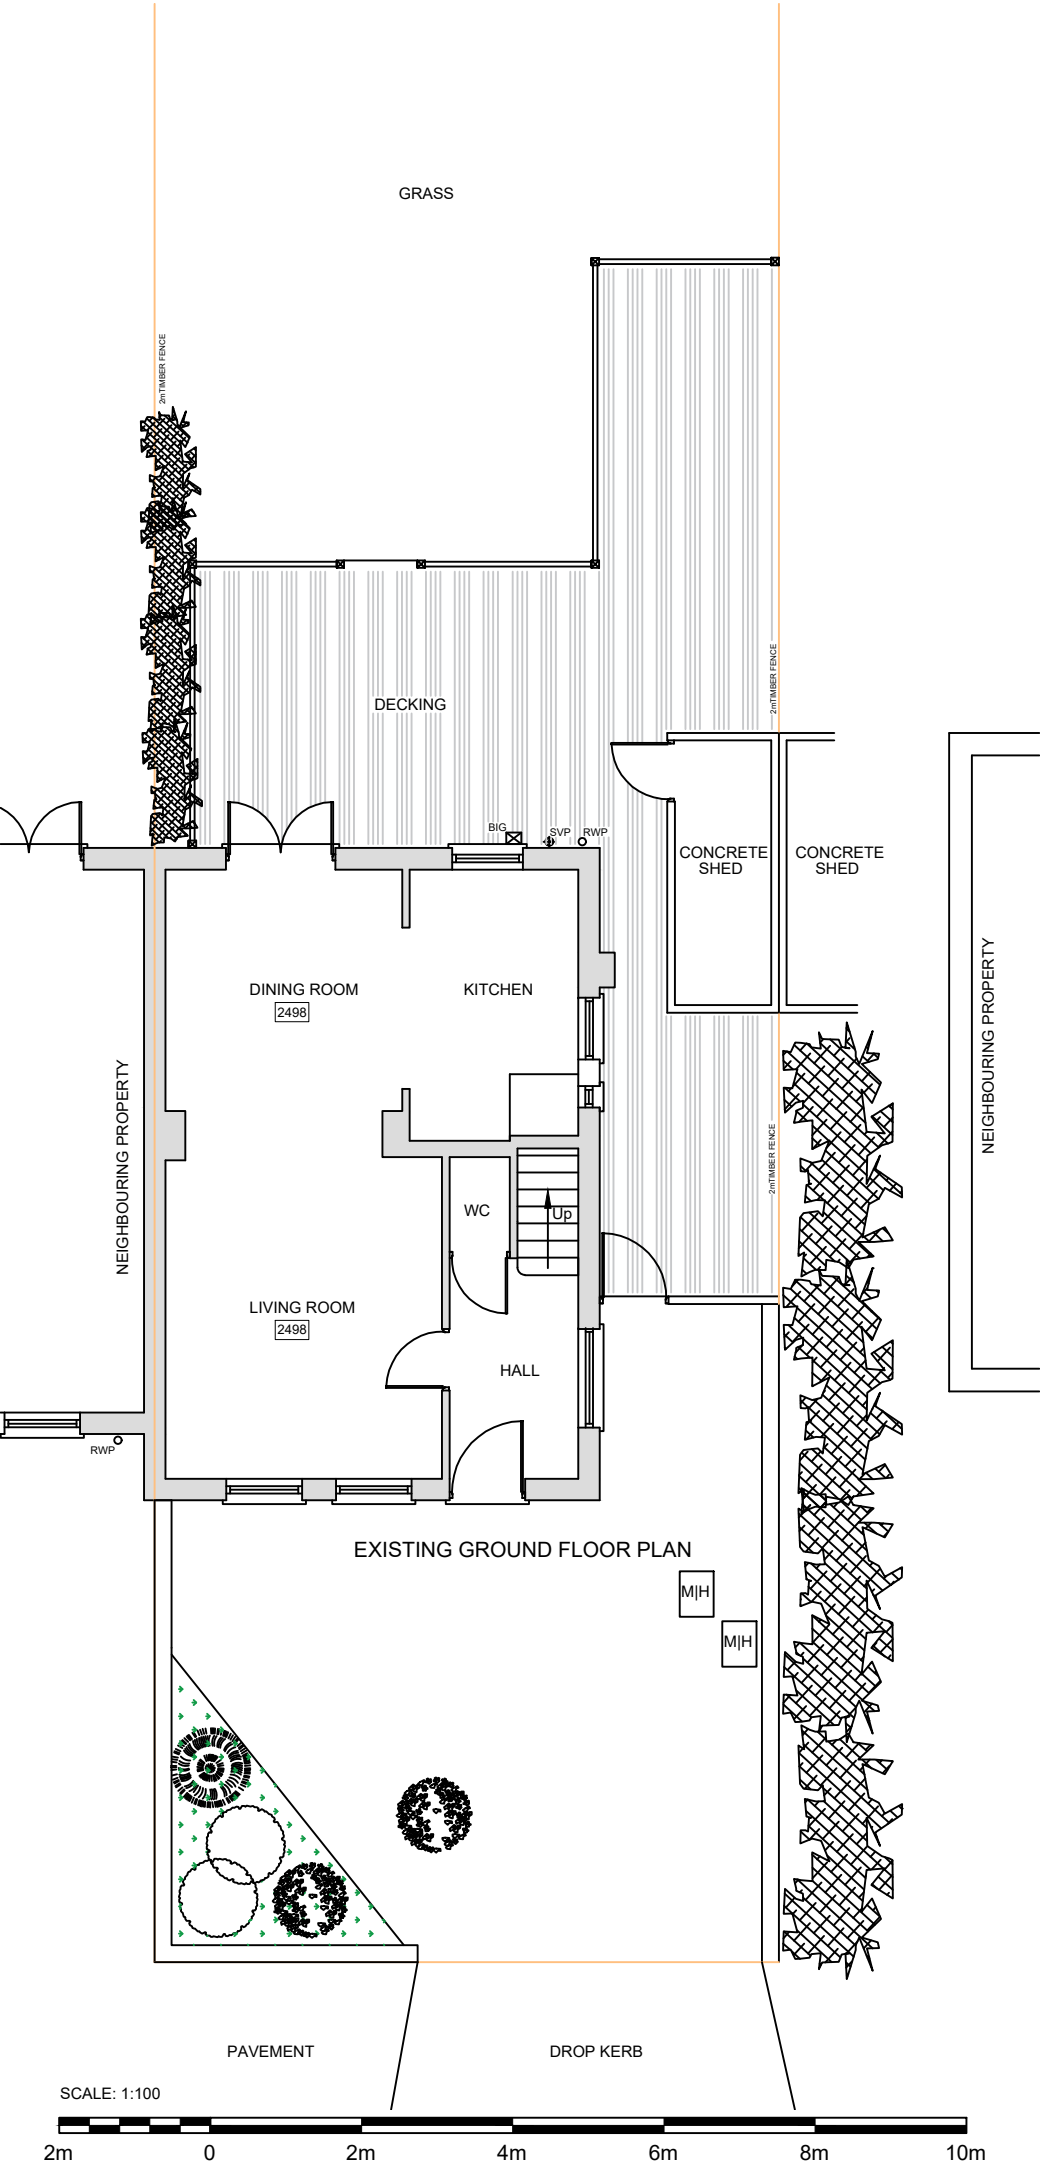

Client MR VIVEK POPAT		
LONDON INTERIORS UNIT 8 BOWMAN TRADING ESTATE WESTMORELAND ROAD LONDON NW9 9RL		
Project 6 WENTWORTH DRIVE PINNER HARROW HA5 2PS		
Drawing Title EXISTING FLOORPLANS		
Drawing Title	PR23-011a	Rev.
Drawn By: B DODIA	Scale: 1/100	Date: 10/02/2023