



General Notes

	Drg. No.RAY/1810/A	
	<b>Planning Rev A</b>	<b>09/01/23</b>
No.	Revision/Issue	Date

Firm Name and Address
Middlesex & Herts
7 Elgin Drive
Northwood
Middlesex
HA6 2YR
01923 826280

Project Name and Address
Mr & Mrs Warren
48 North View
Eastcote
Pinner
Middlesex
HA5 1PE

Project	Sheet
s/s front (porch) extension	02A
Date	
31-10-22	
Scale	1:100
1:100	

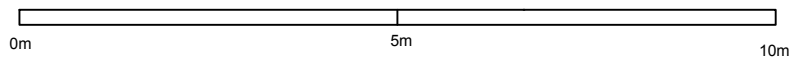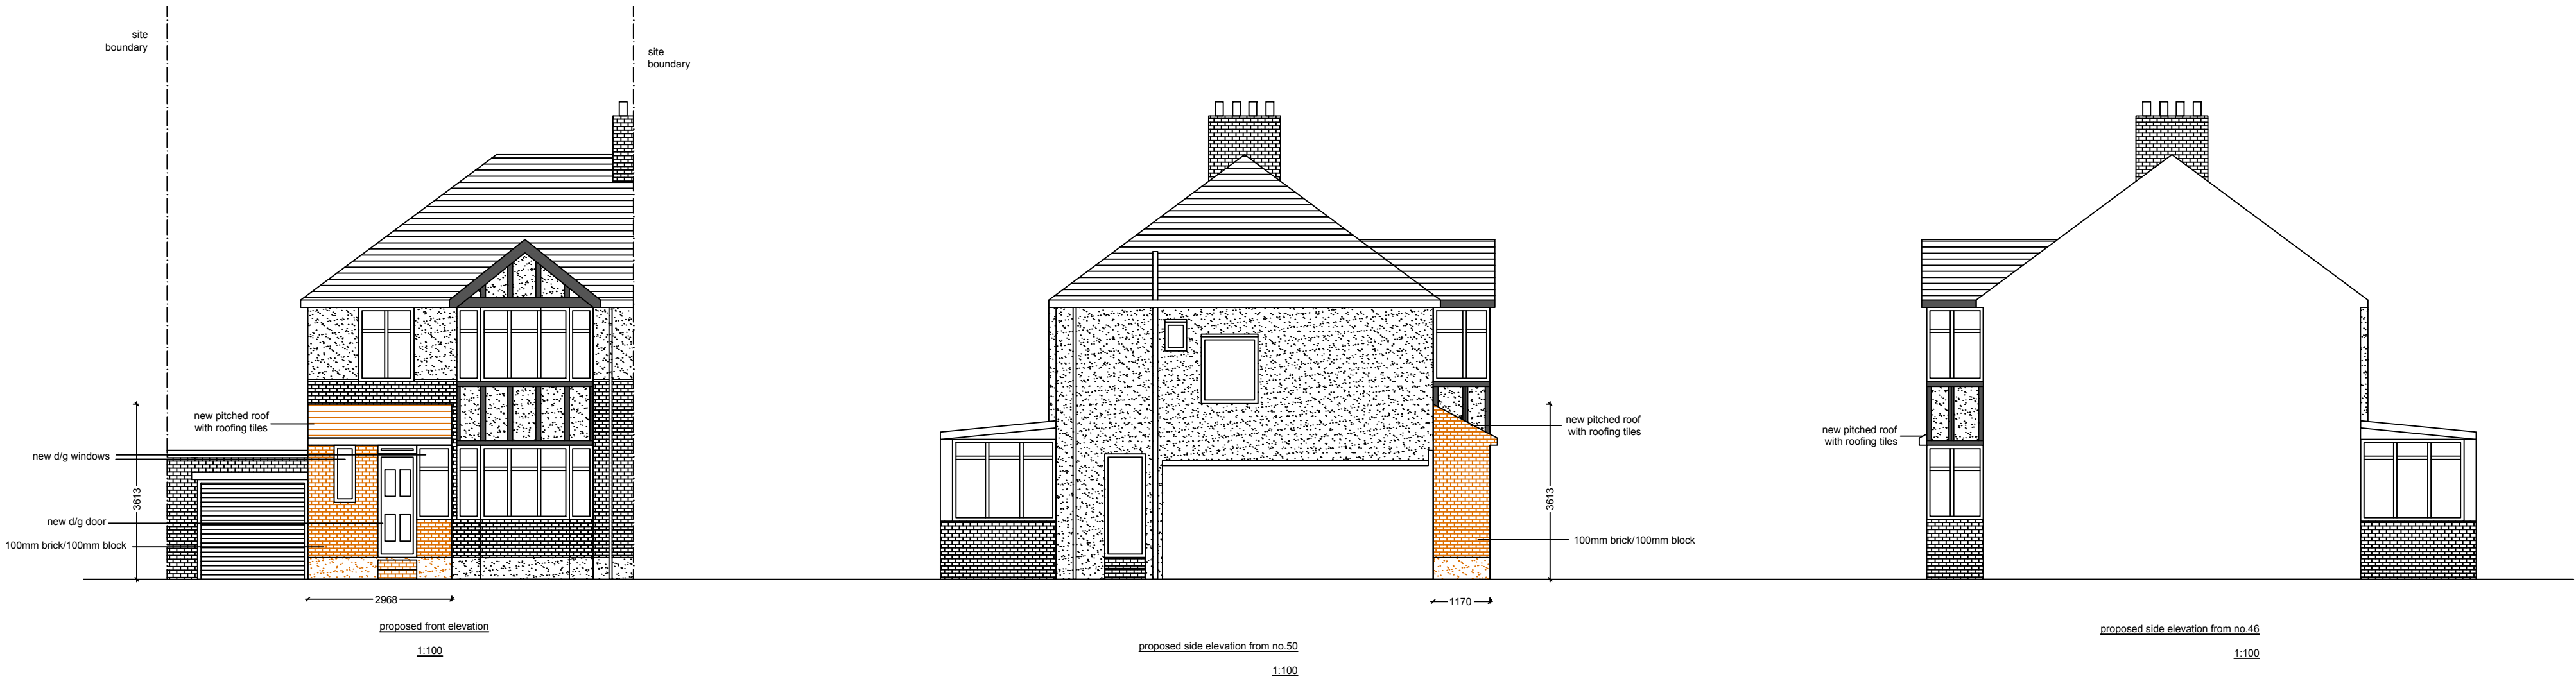

**NO MEASUREMENTS TO BE SCALED FROM THE  
DRAWINGS AND ALL ACTUAL MEASUREMENTS TO BE  
CHECKED & AGREED WITH CONTRACTOR ON SITE AT  
THE TIME OF CONSTRUCTION**