



Ground Floor


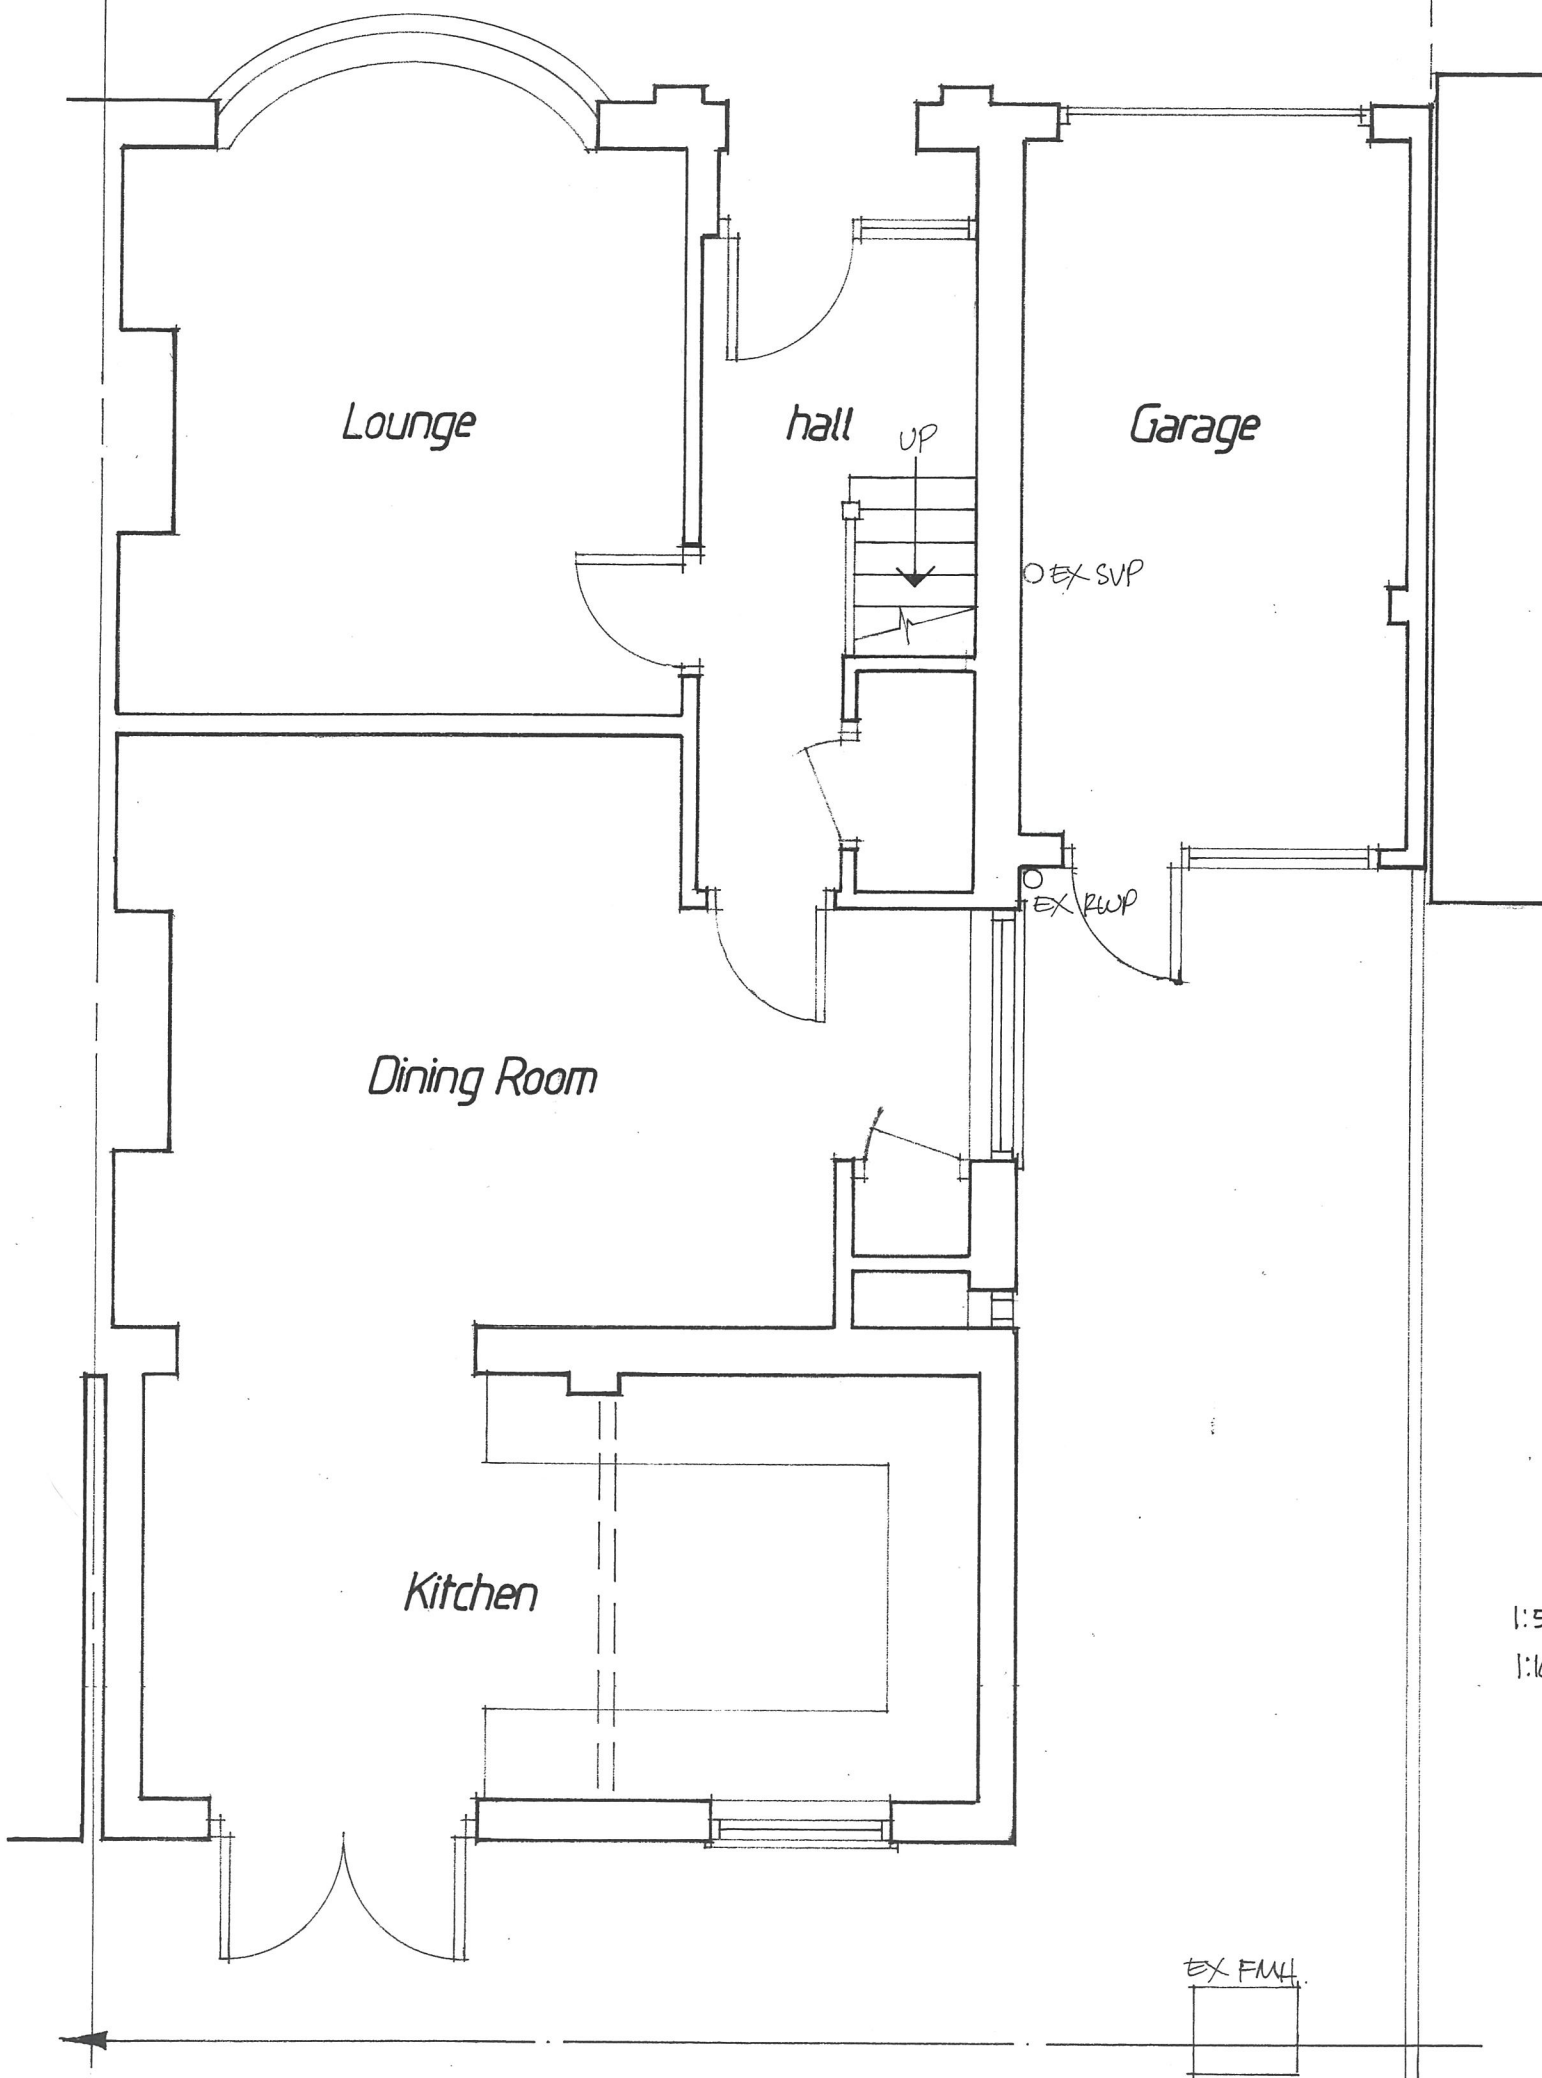


Front

Rear

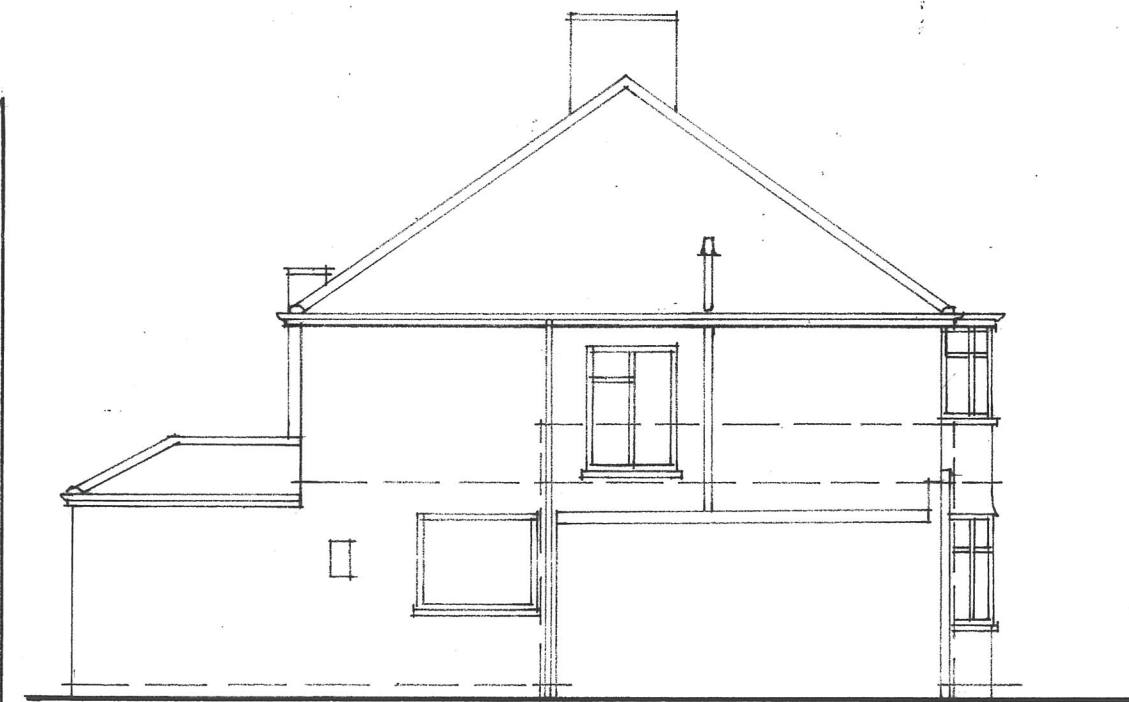

Side

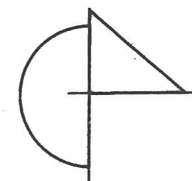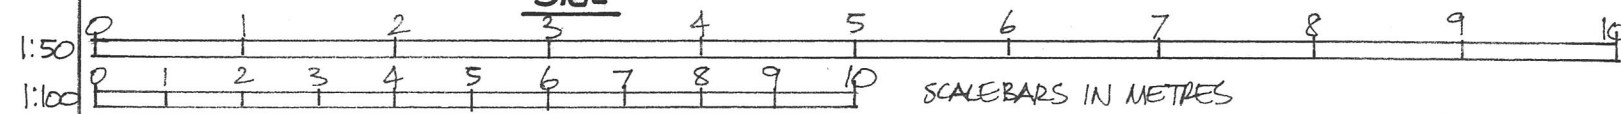

RICHARD SNEESBY ARCHITECTS

Chartered Architects & Development Consultants

1 BIDEFORD CLOSE EDGWARE MIDDLESEX HA8 6DB

TEL: 020 8951 0900 MOBILE: 07828 959354

EMAIL: richardsneesbyarchitects@hotmail.co.uk

Project:

5 Newnham Ave., Eastcote, HA4 9RW

Existing Plan + Elevations

Scale: 1:50, 1:100

Date: May 2025

Drawn: RS.

Drwg no: 251066/01

Revision: