




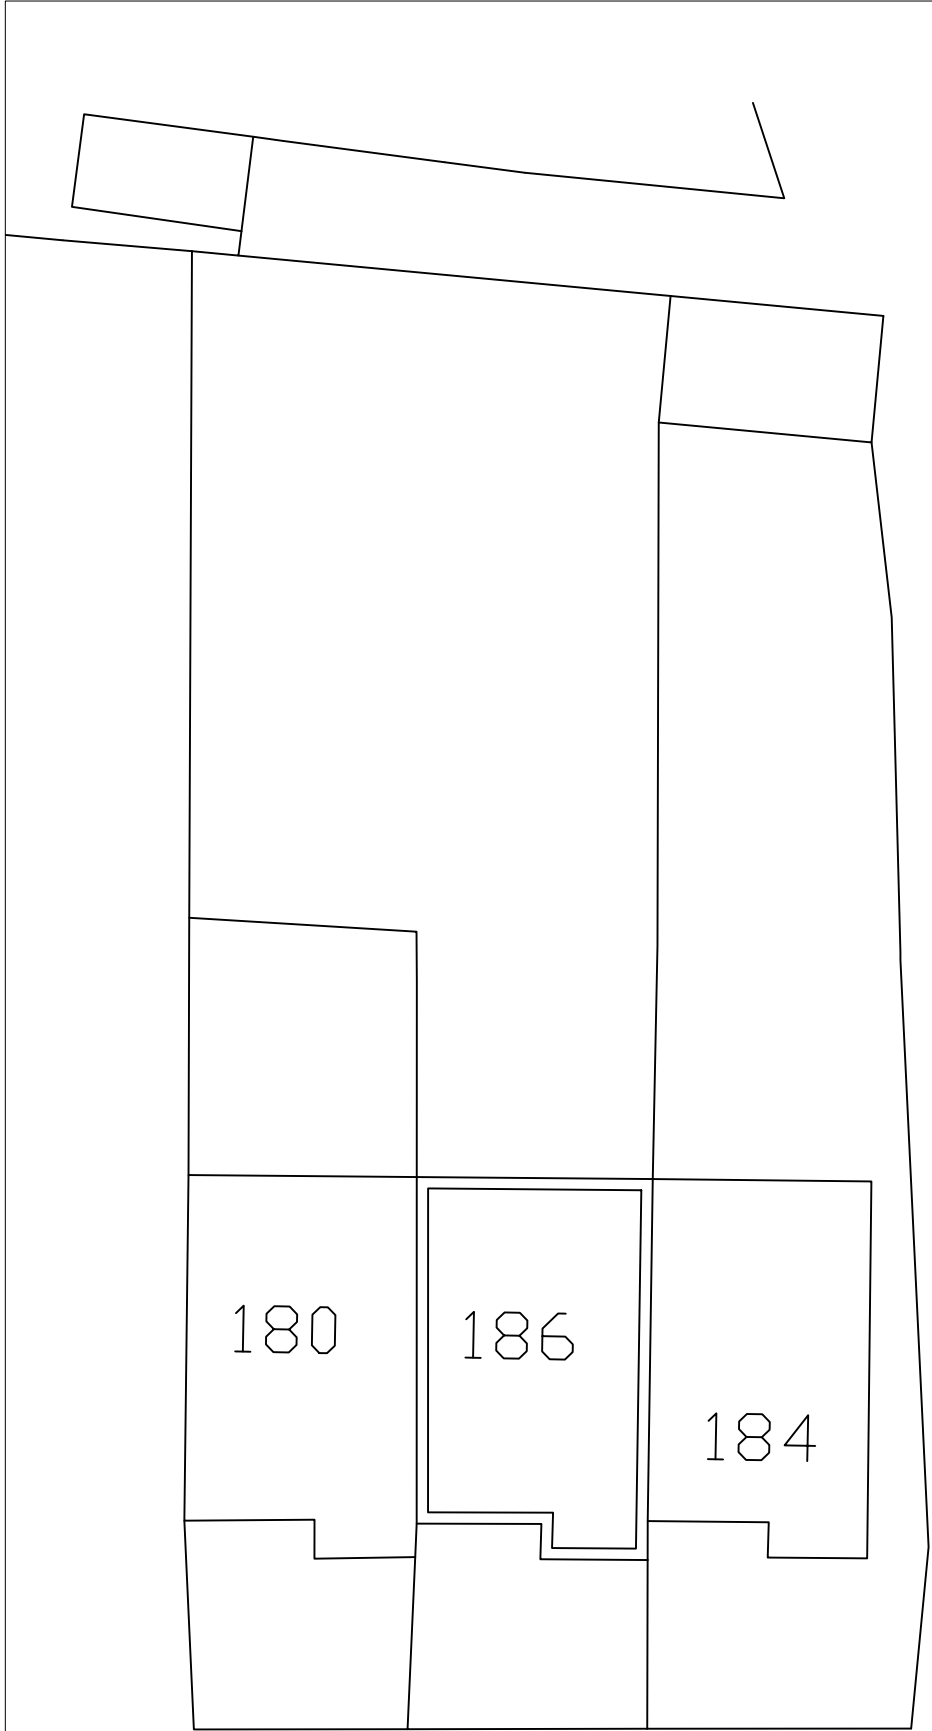

EXISTING BLOCK PLAN

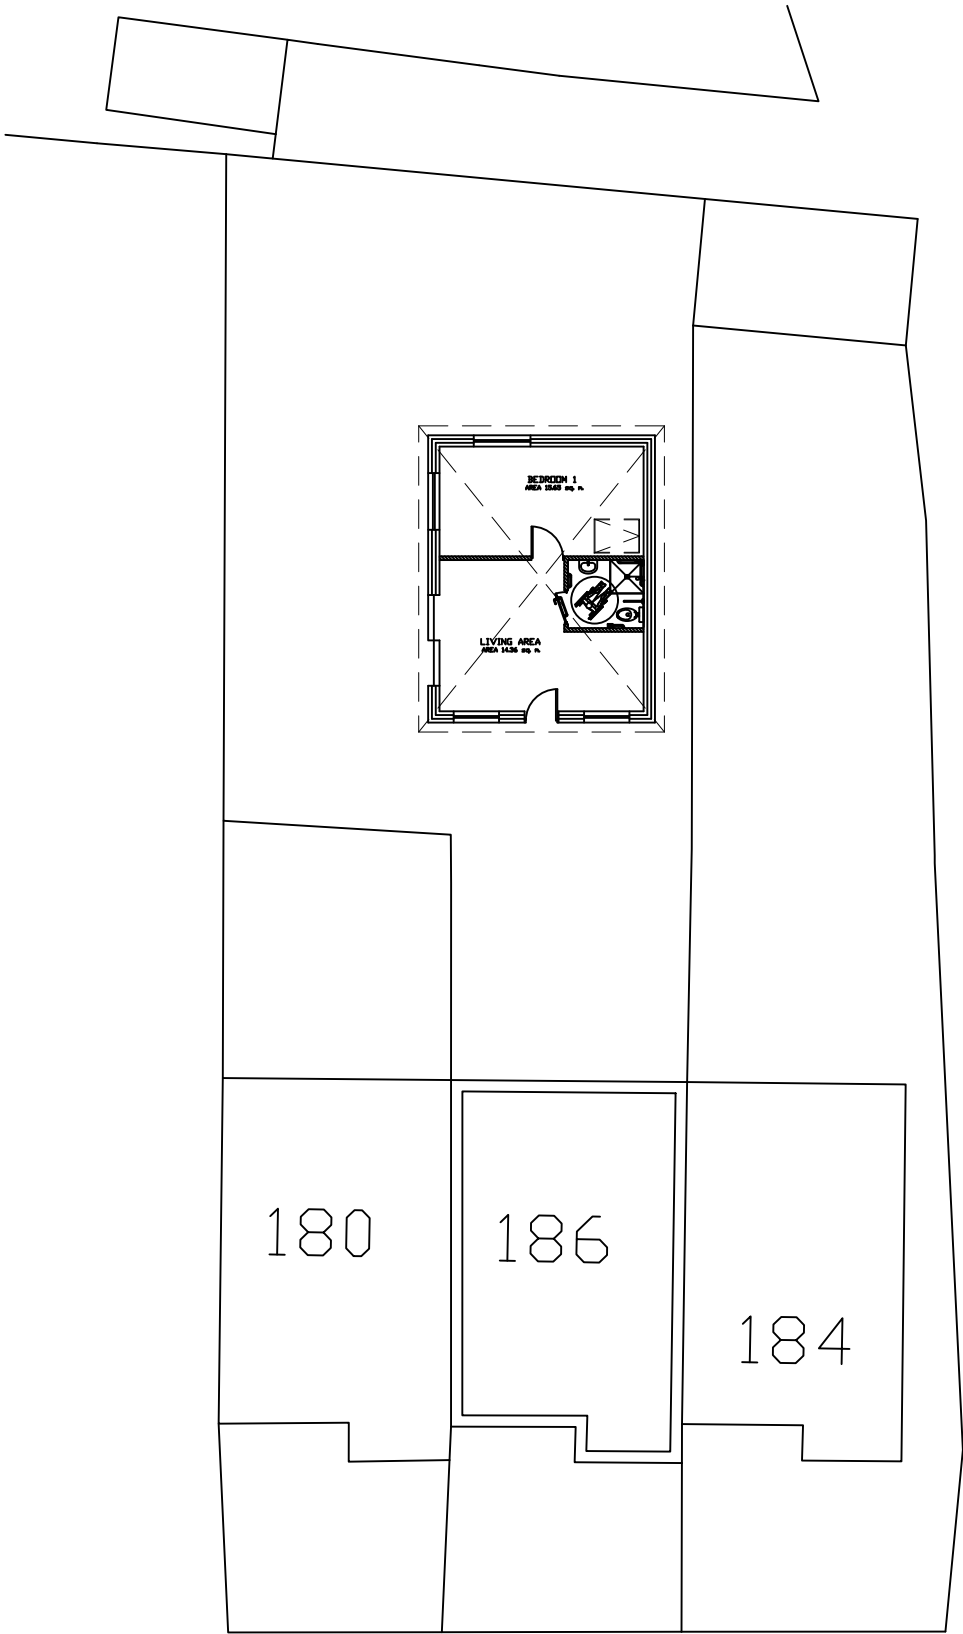

PROPOSED BLOCK PLAN

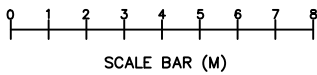

Gill & Associates Ltd.		EXISTING AND PROPOSED BLOCK PLAN			
 SUITE 7, EALING HOUSE 33 HANGER LANE LONDON, W5 – 3HJ					
DRAWN		DATE			
CHECKED		186 HIGH STREET Harlington, Hayes, UB3 5DP			
DESIGN		SIZE	FSCM NO.	DWG NO.	REV
BSG		A3		AR 02	0
		SCALE	1:200		SHEET