

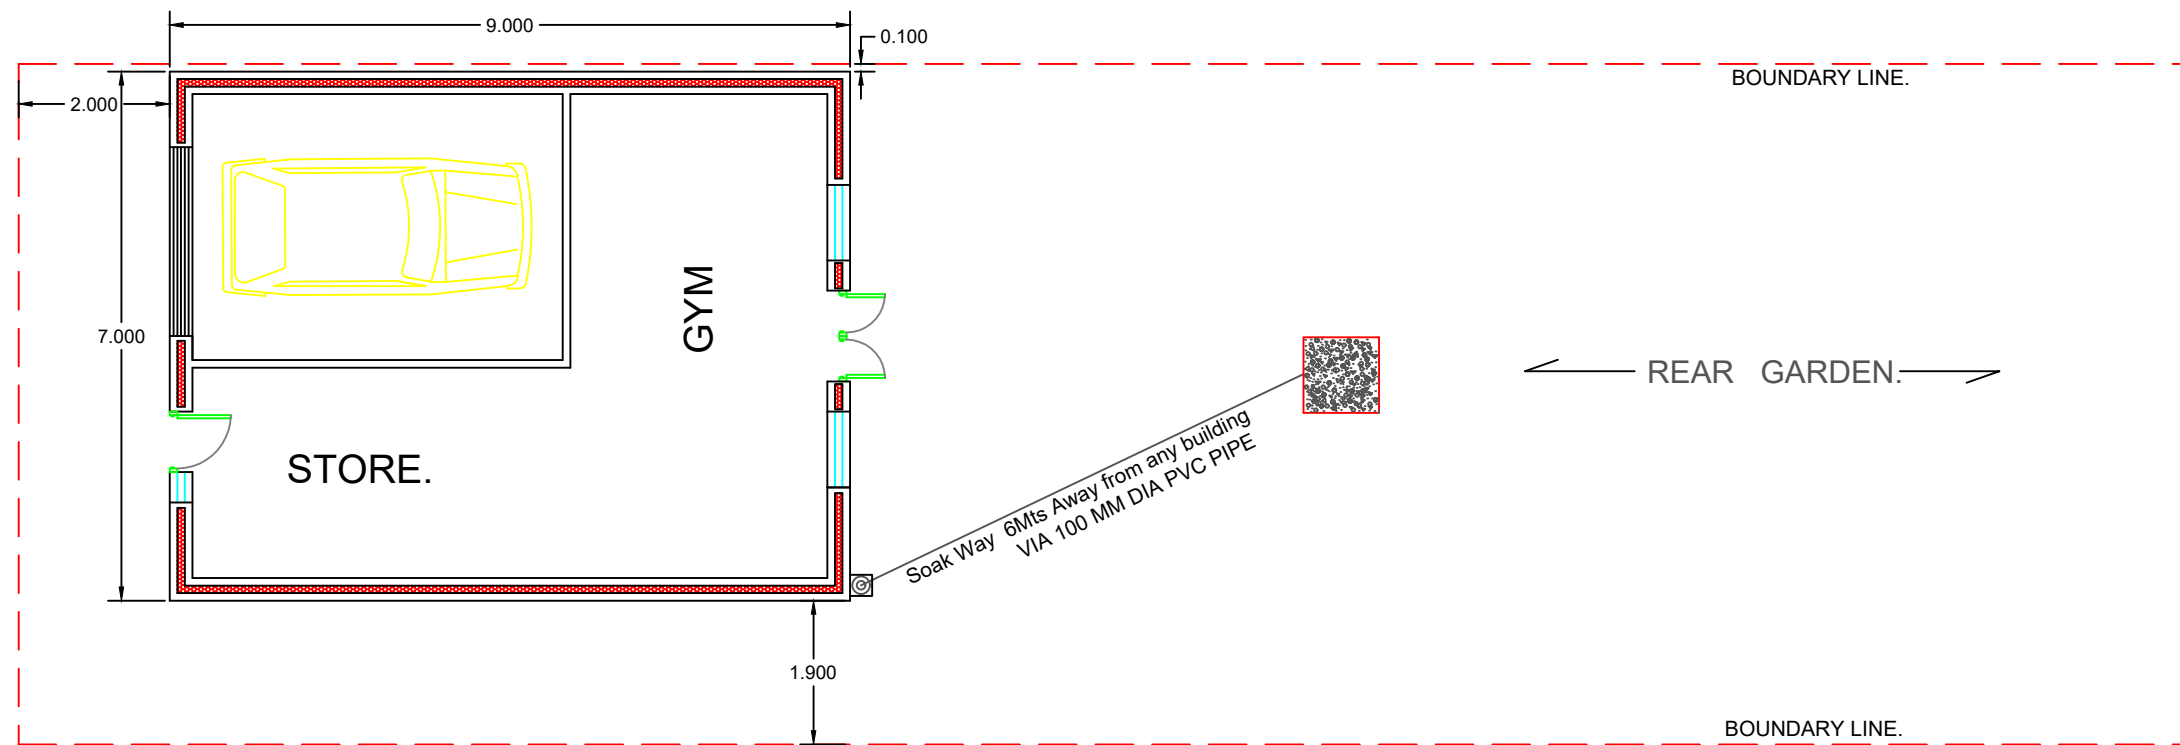



PROPOSED FRONT

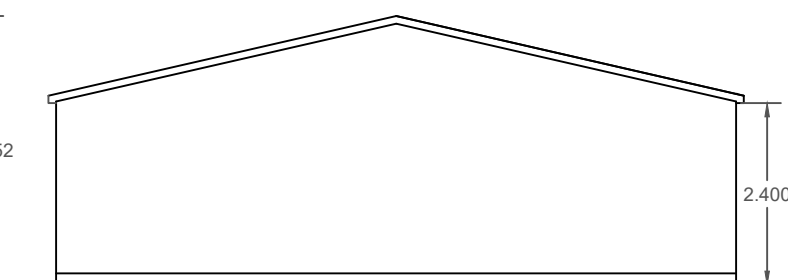

PROPOSED SIDE (LHS & RHS)

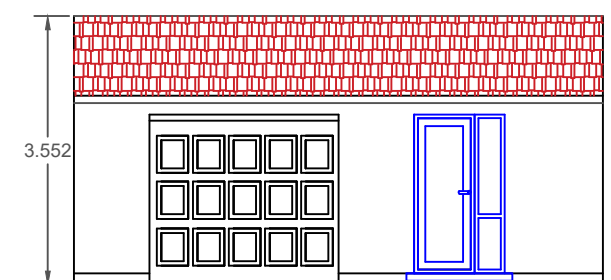

PROPOSED REAR

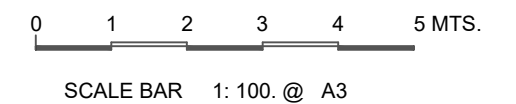

PROPOSED OUTBUILDING PLANS.
DWG. NO. EA /AS /6 / 23/ 2A
Date. APRIL. 2023.

SCALE 1 : 100. @ A3.

101 POLE HILL ROAD.
UXBRIDGE. UB10 0QD.