




Section

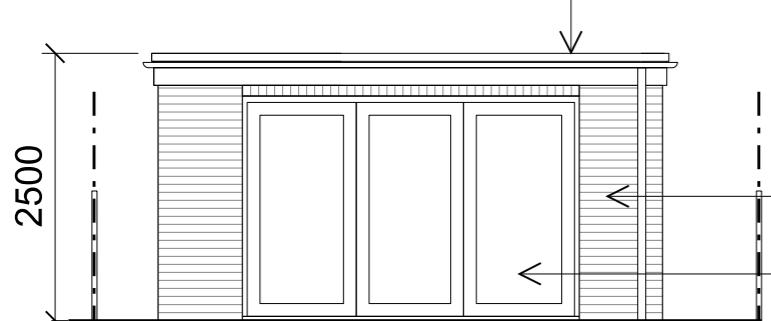


Proposed East Elevation

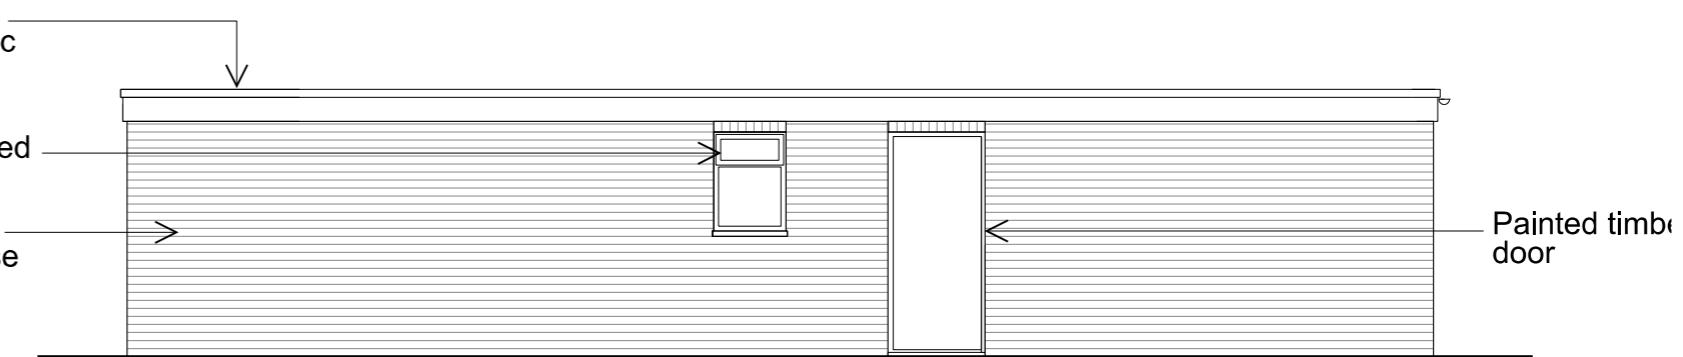

Proposed North Elevation

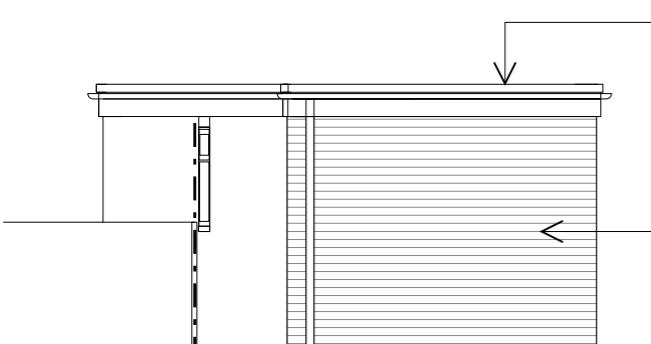

Proposed West Elevation

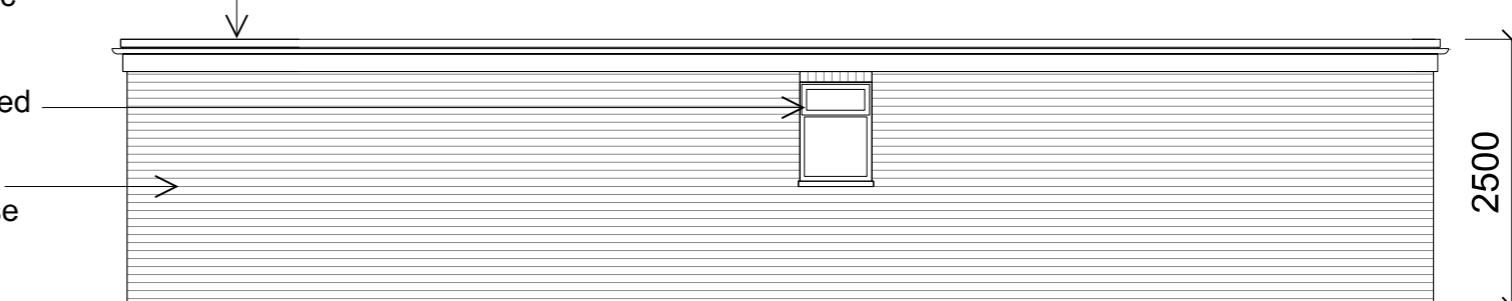

Proposed South Elevation

Garden Room - Proposed Elevations & Section