



Notes:

- Do not scale from this drawing except for Planning purposes.
- Work from figured dimensions only.
- All dimensions to be checked on site prior to commencement of work.
- Where appropriate, drawing to be read in conjunction with other consultants' information.
- Subject to relevant Local Authority approvals.

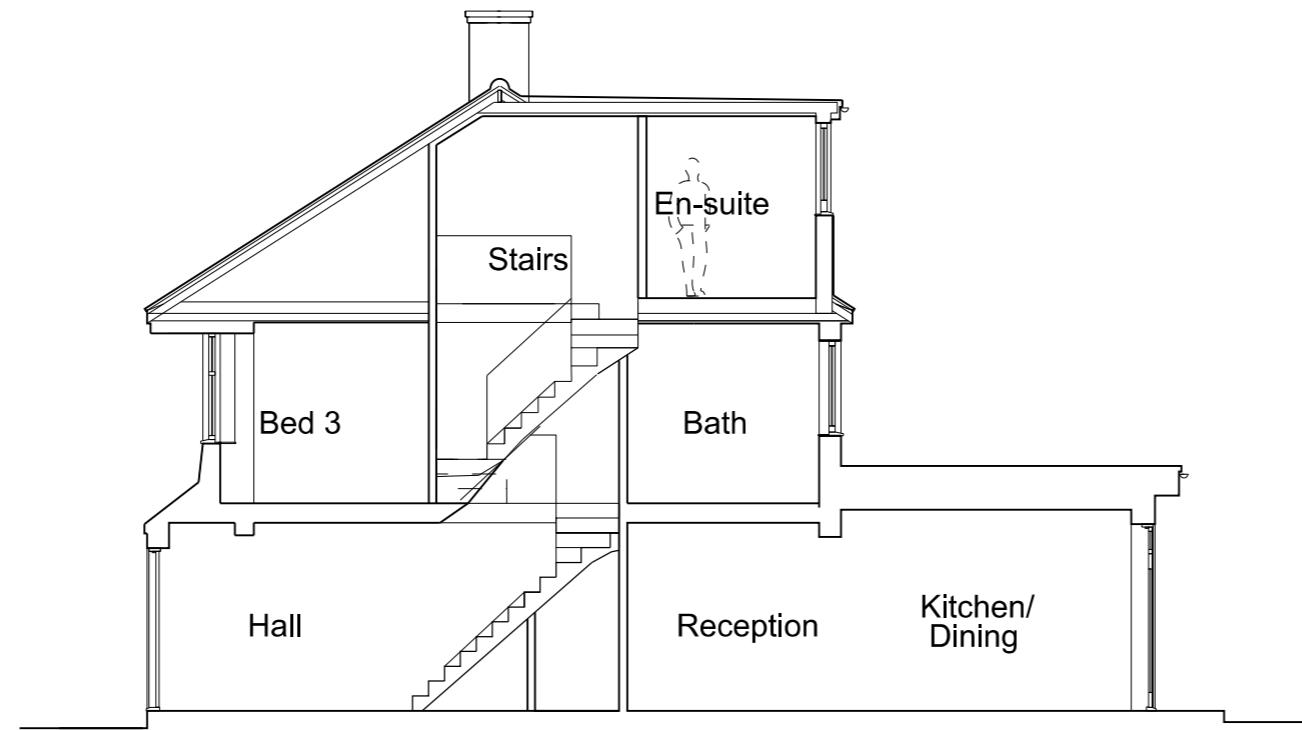


Proposed Section 1 - Through house showing new porch, staircase & dormer.

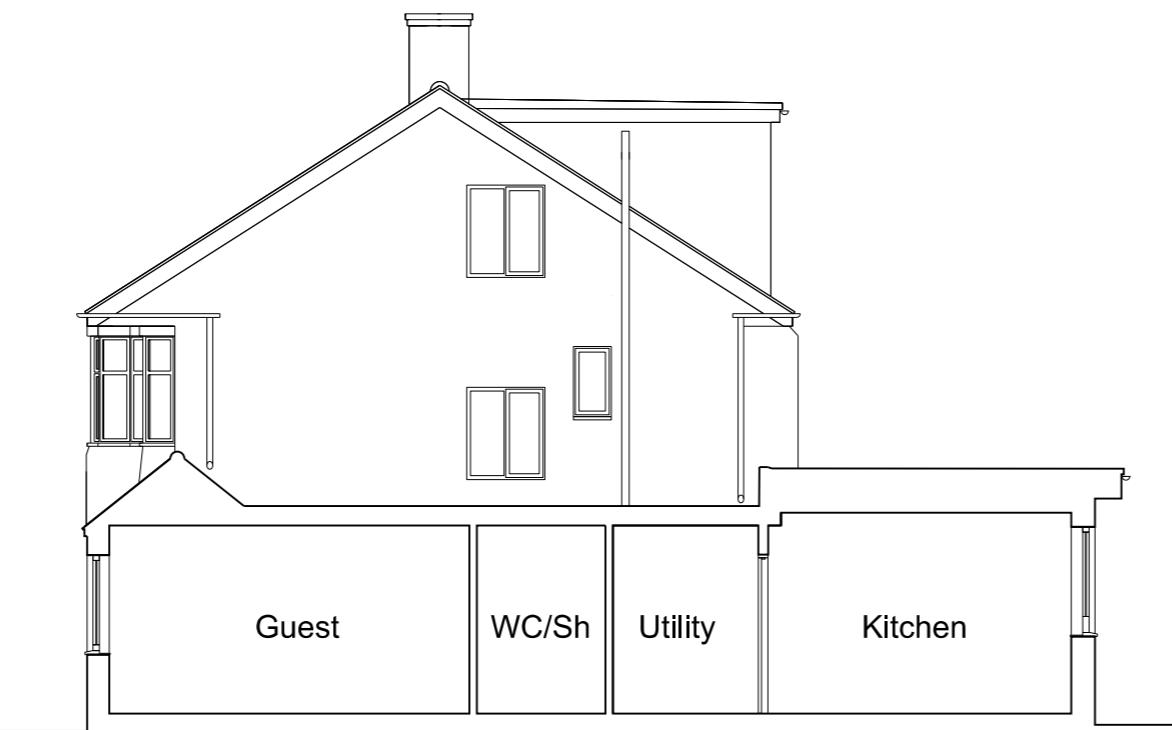

Proposed Section 2 - Through proposed single storey side & rear extension

Revisions:

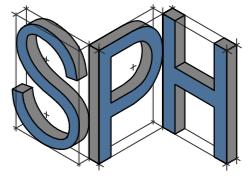

E-mail: info.sphprojects@gmail.com
Tel: 07880 547101

Name: **The Owner**

Project: **Proposed Single Storey Extension & Loft Conversion at 25 Eversley Crescent London HA4 6DD**


Title: **Proposed Sections**

Scale: **1:100 @ A3**

Date: **Feb 2022**

Drawing Number:

555/TP/14

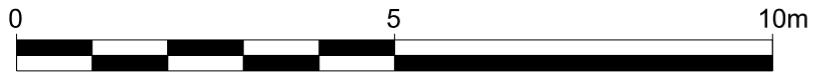

Scale 1:100 @ A3