



**Notes:**

- Do not scale from this drawing except for Planning purposes.
- Work from figured dimensions only.
- All dimensions to be checked on site prior to commencement of work.
- Where appropriate, drawing to be read in conjunction with other consultants' information.
- Subject to relevant Local Authority approvals.

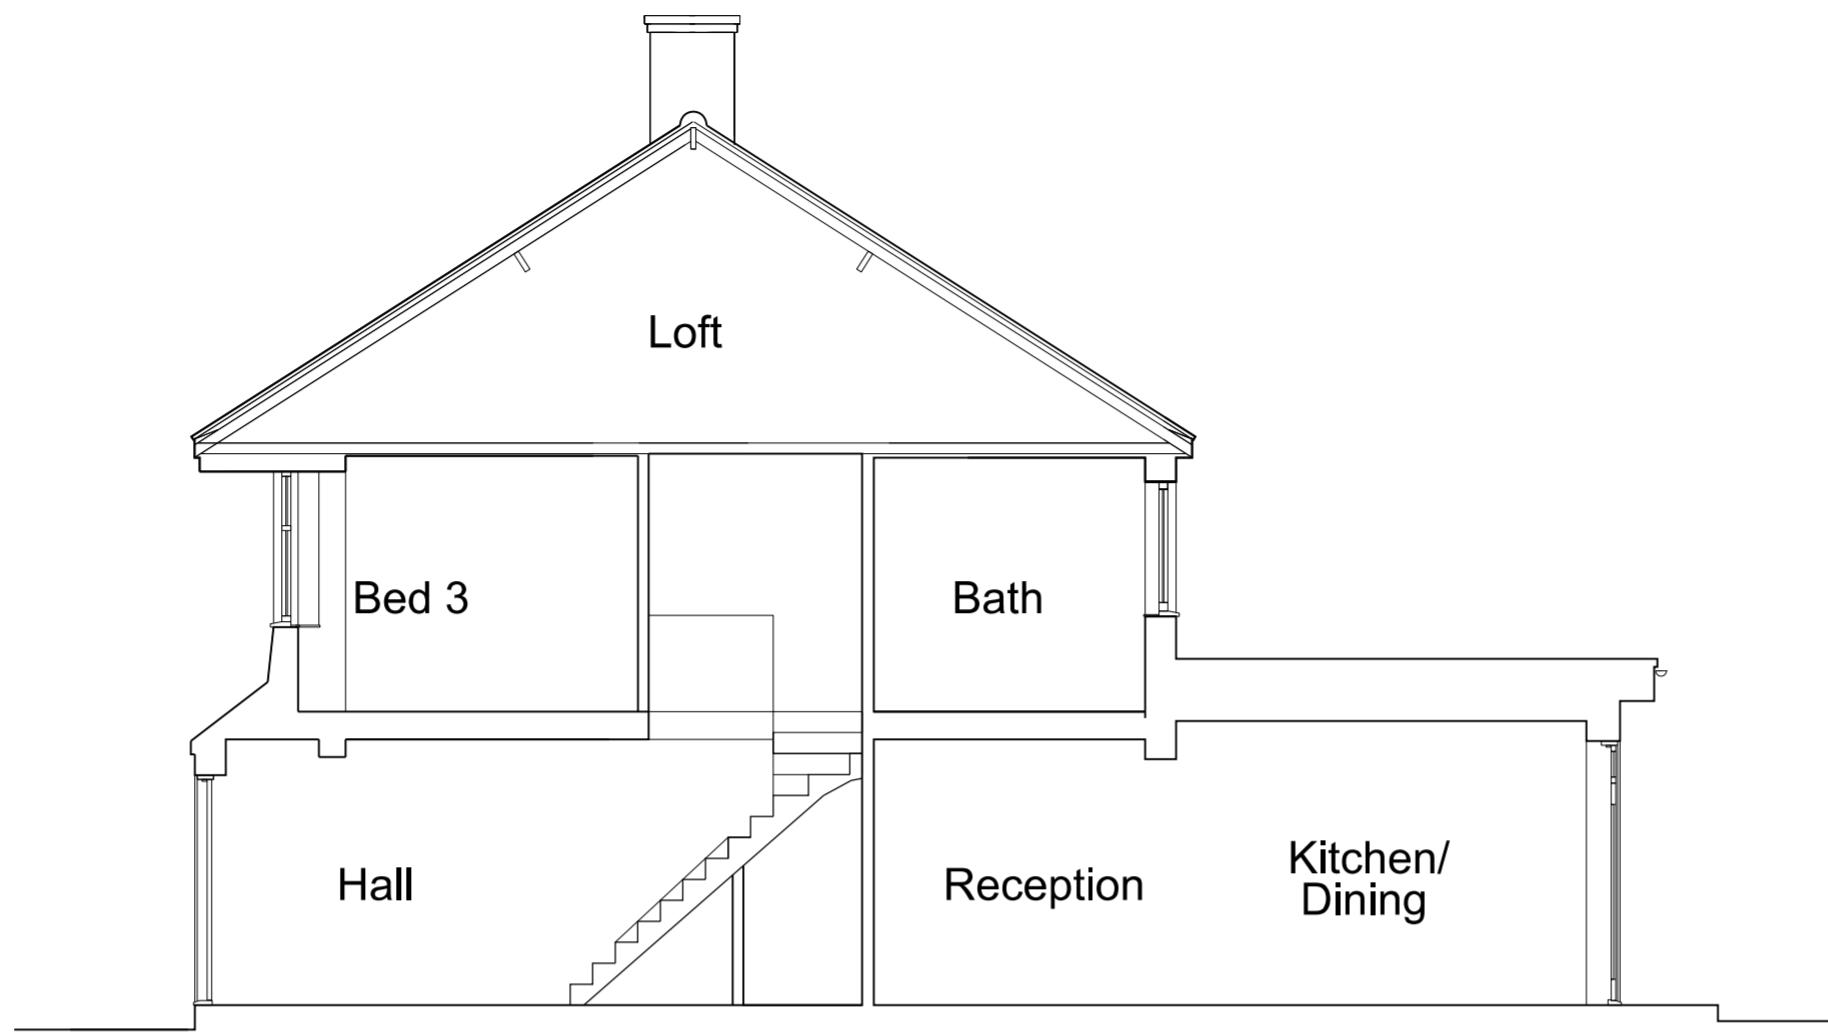


Proposed Section 1 - Through house showing new porch.

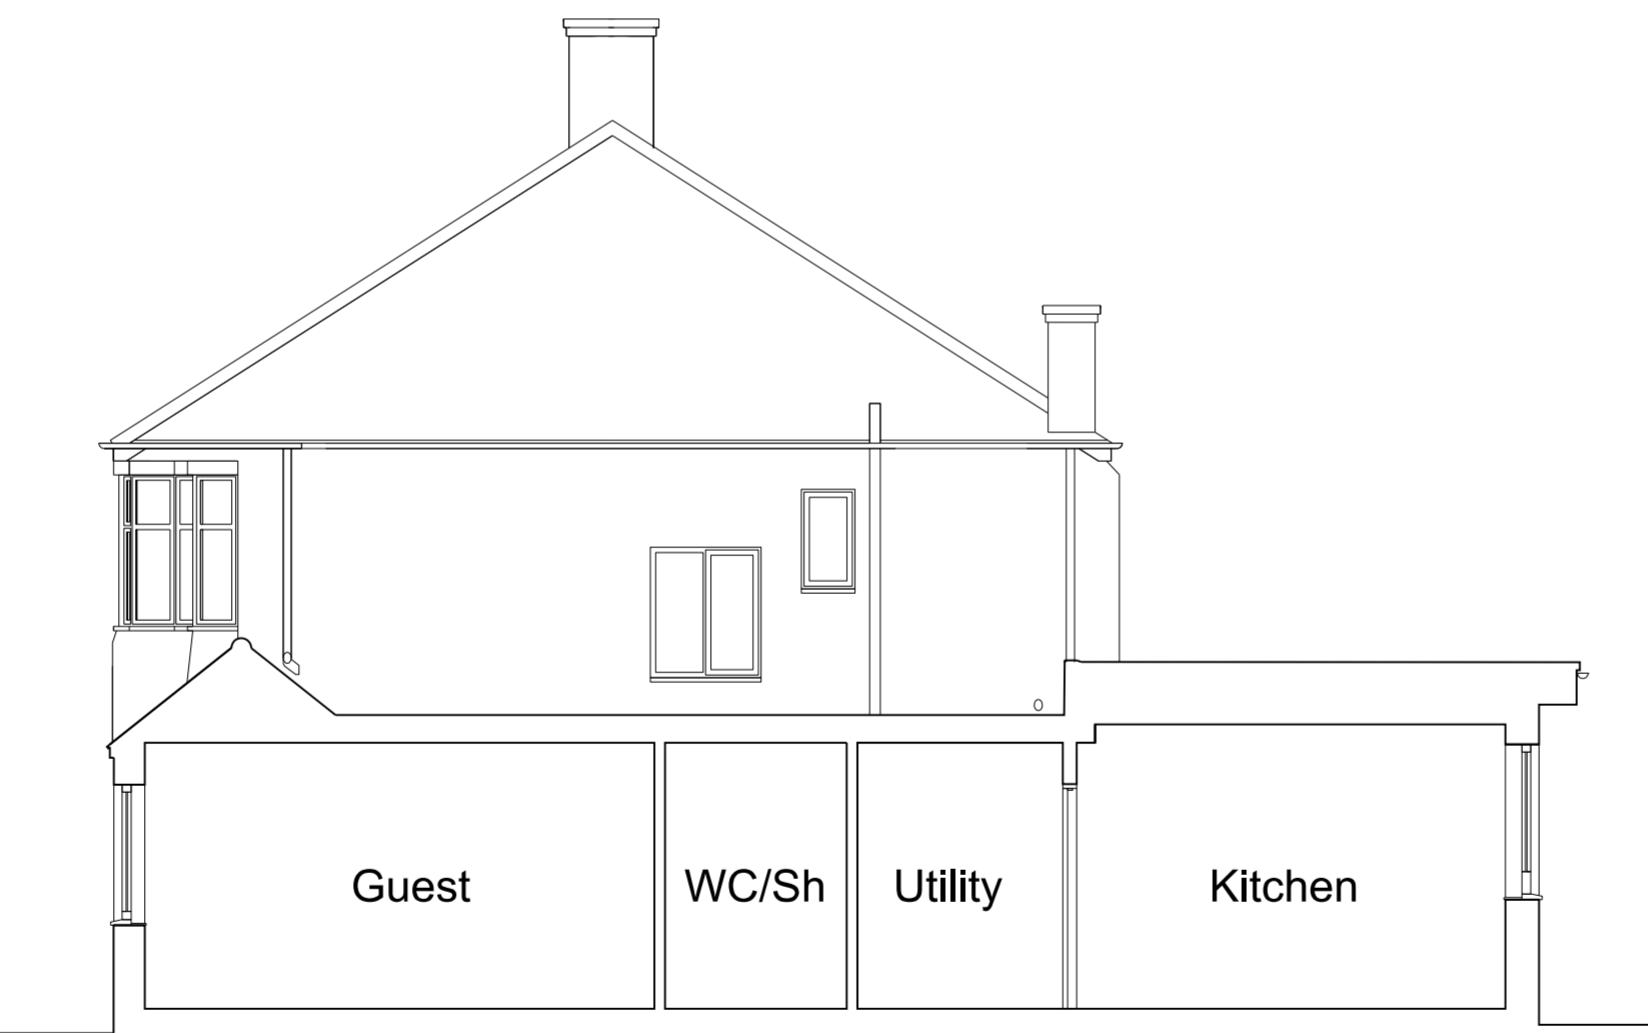

Proposed Section 2 - Through proposed single storey side & rear extension

**Rewards:**

A. (04.05.22) Roof alteration works omitted

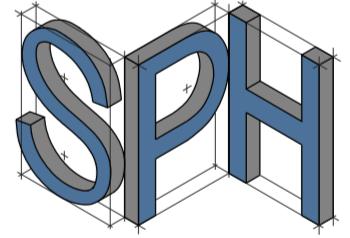

**PROJECTS  
LIMITED**

E-mail: [info.sphprojects@gmail.com](mailto:info.sphprojects@gmail.com)  
Tel: 07880 547101

Name: **The Owner**

Project: **Proposed Single  
Storey Extension &  
Loft Conversion at  
25 Eversley Crescent  
London HA4 6DD**

Title: **Proposed Sections**

Scale: **1:100 @ A3**

Date: **Feb 2022**

Drawing Number.

**555/TP/14 A**



Scale 1:100 @ A3