



Scale 1:50 @ A3

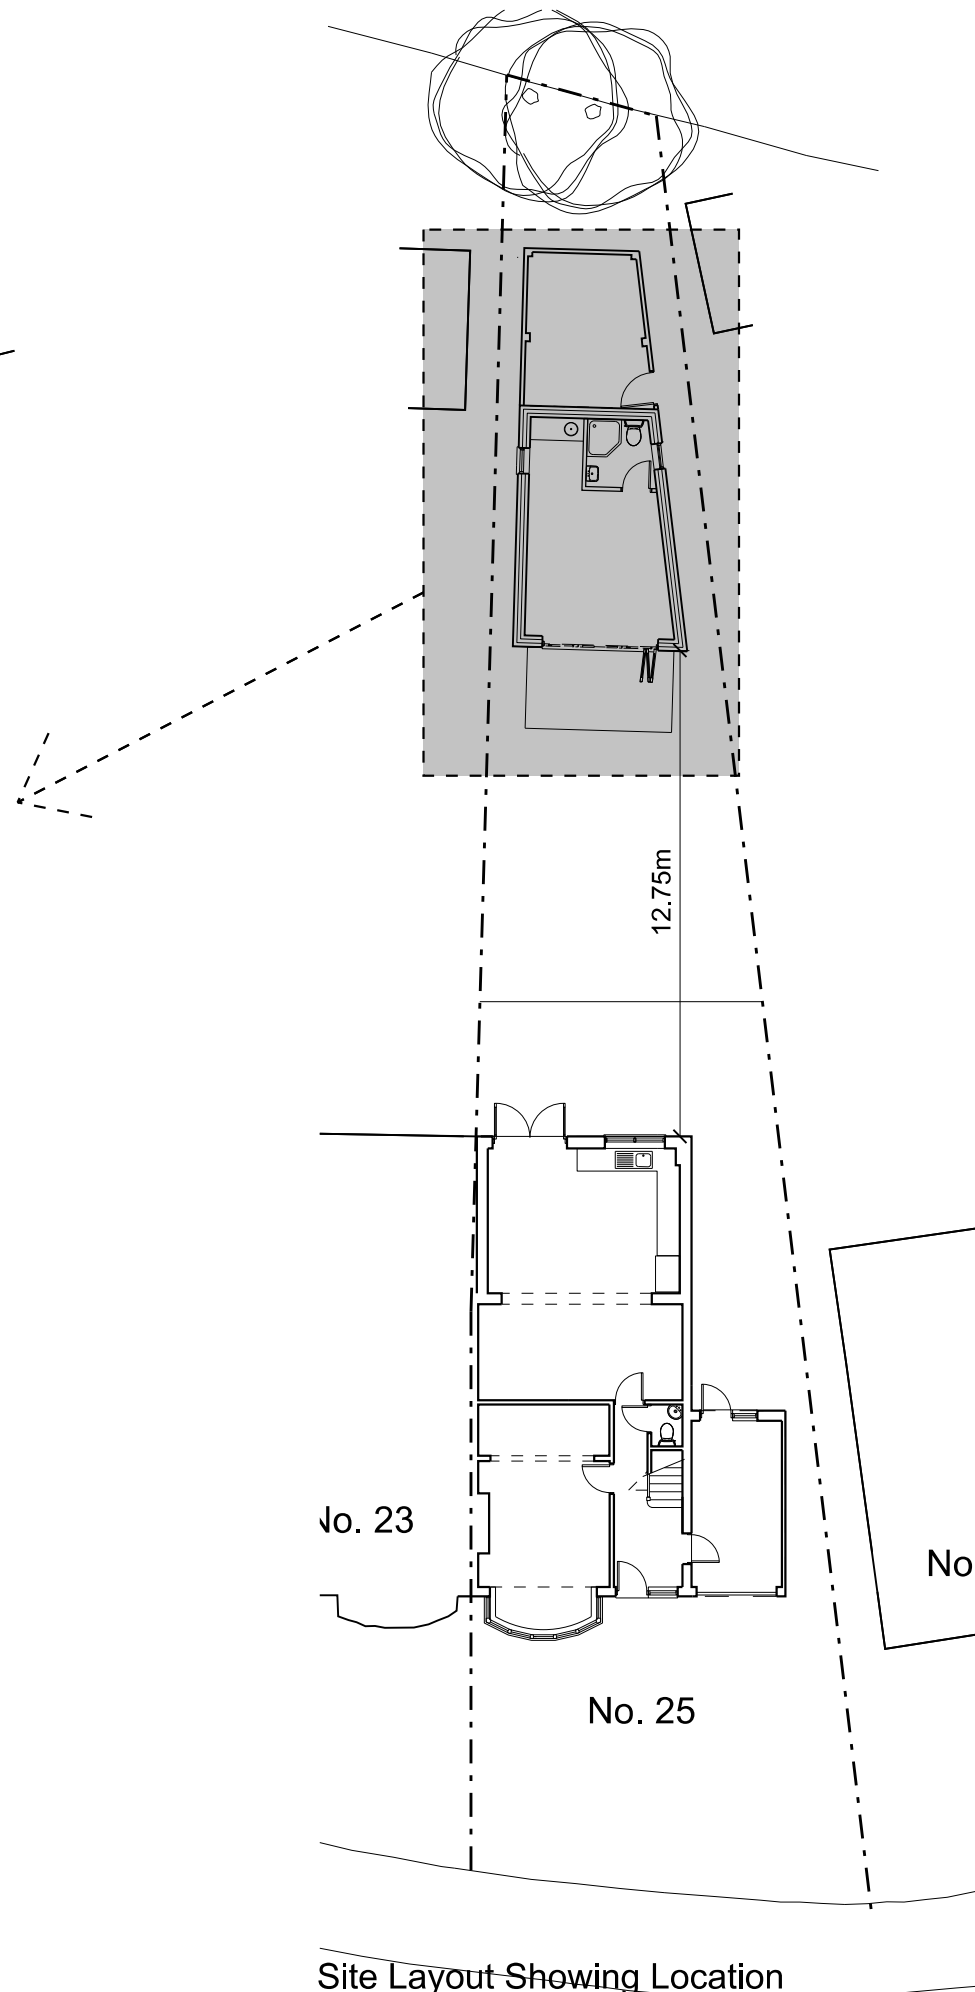


Site Layout Showing Location
of Proposed Garden Room

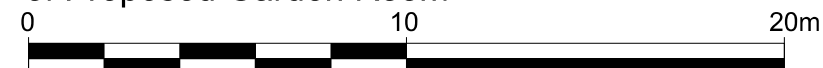

Scale 1:200 @ A3

- Notes:**
- Do not scale from this drawing except for Planning purposes.
 - Work from figured dimensions only.
 - All dimensions to be checked on site prior to commencement of work.
 - Where appropriate, drawing to be read in conjunction with other consultants' information.
 - Subject to relevant Local Authority approvals.

Revisions:

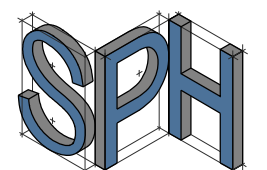

**PROJECTS
LIMITED**

E-mail: info.sphprojects@gmail.com
Tel: 07880 547101

Name: **The Owner**

Project: **Proposed Garden
Room at
25 Eversley Crescent
London HA4 6DD**

Title: **Garden Room
Proposed Plan**

Scale: **1:50 @ A3**

Date: **Feb 2022**

Drawing Number,
555/TP/20