



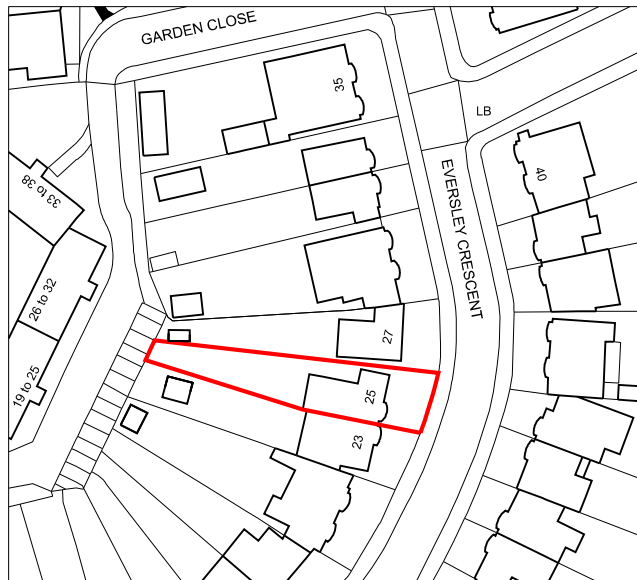

Ordnance Survey, (c) Crown Copyright 2021. All rights reserved. Licence number 100022432

Site Location Plan

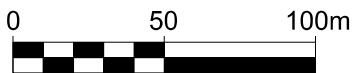

Scale 1:2500 @ A4



E-mail: Info.sphprojects@gmail.com
Tel: 07880 547101

Name: **The Owner**

Project: **Proposed Garden
Room at
25 Eversley Crescent
London HA4 6DD**

Title: **Site Location Plan**

Scale: **1:1250 @ A4**

Date: **Feb 2022**

Drawing Number:

555/TP/23