



# Location Plan


Scale 1:1250



# Block Plan

Scale 1:500

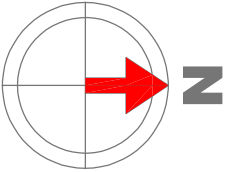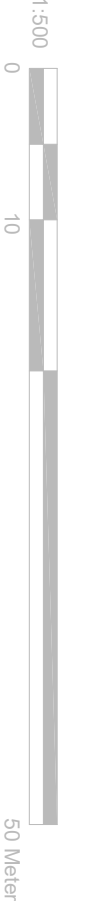

<b>Notes</b> All plans, sections & elevations are based on measured readings and scaled dimension.  Any discrepancies be reported immediately.  To be read in conjunction with Structural Engineers' drawings and Mechanical and Electrical drawings  All Materials To Match Existing		<b>Revisions</b>	
<b>Drawing name</b> Block Plan & Location Plan		<b>Drawing no</b> 12 OS 01	
<b>Project</b> 12 South Walk, Hayes UB3 2RF		<b>Rev</b>	
<b>Scale</b> 1:1200, 1:500 @ A4		<b>Status</b> Planning	
 <b>UPC GROUP</b> Architecture & Planning i n f o @ u p c g r p . c o m			