


EXISTING CROSSOVER LAYOUT

SCALE 1:100

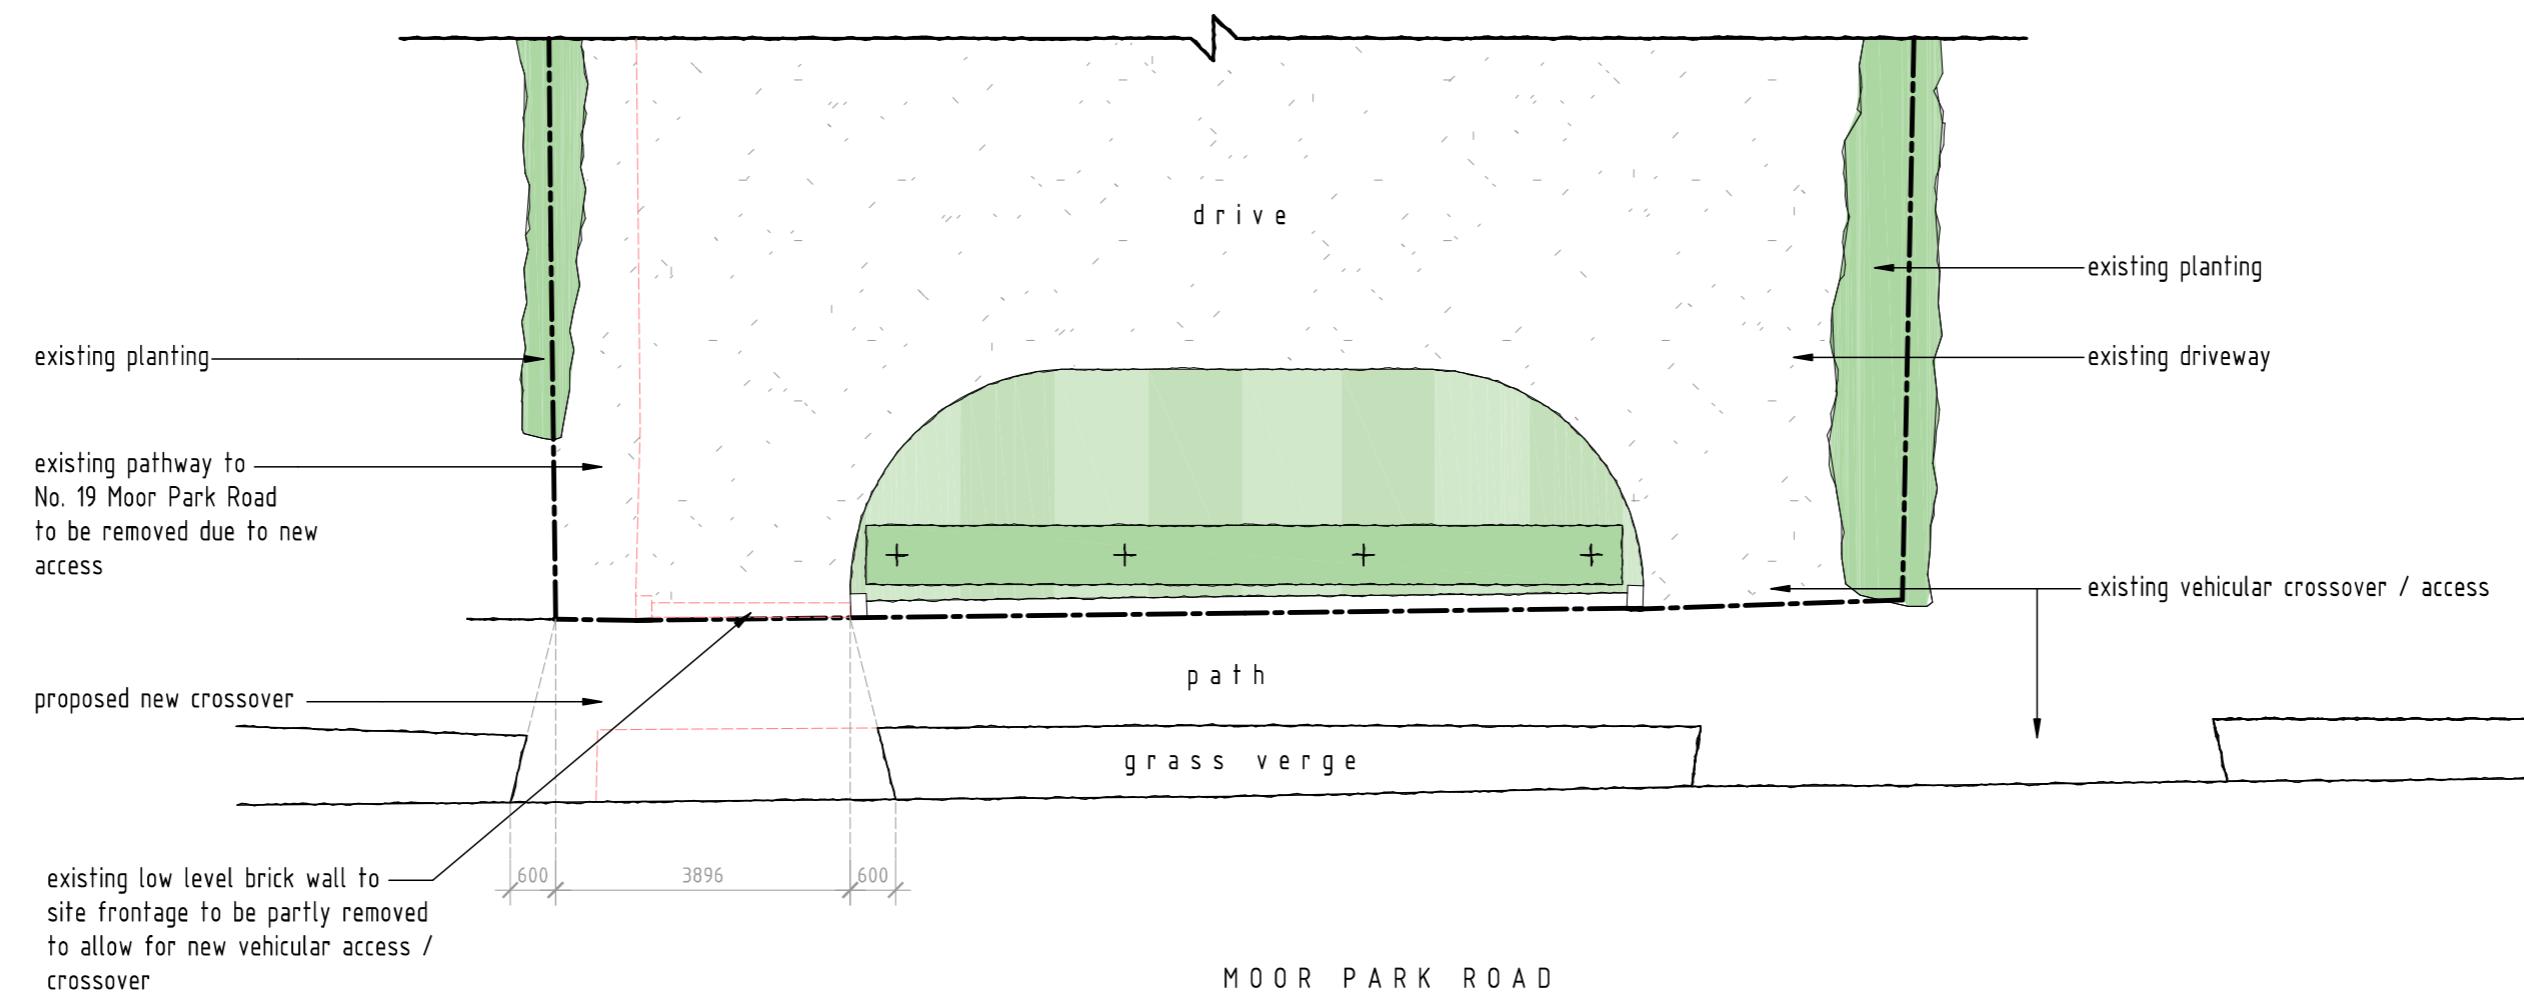

PROPOSED CROSSOVER LAYOUT

SCALE 1:100

1:100 SCALE BAR (m)
0 2 4 6 8 10

rev:	date:	description:
scale:	1 : 100 A2	date: 31 / 10 / 2023
drawing no:	1448 / P / 4	drawn: AF
PROPOSED CROSSOVER DETAILS		
project: 19 MOOR PARK ROAD, NORTHWOOD, HA6 2DL		
client: MR S.SHAH		



DUSEK DESIGN ASSOCIATES LTD
ARCHITECTURE + PLANNING

01895 831 103
info@dusek.co.uk
www.dusek.co.uk