


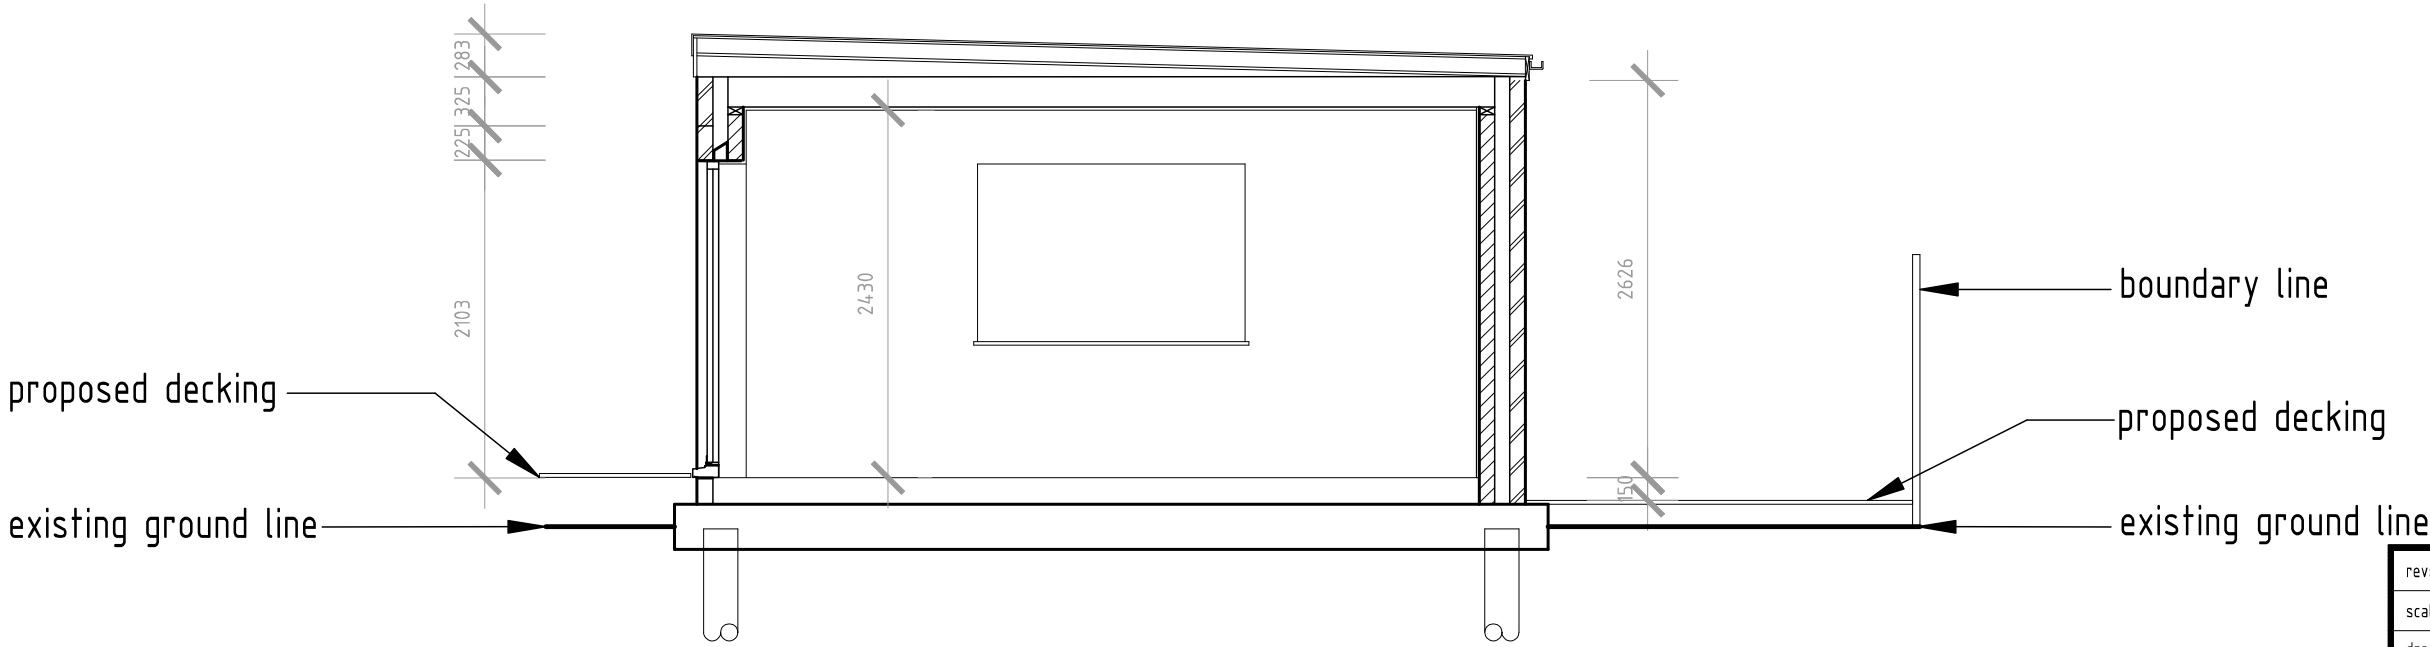

SECTION

SCALE 1:50



rev:	date:	description:	
scale:	1 : 50	A3	date: 23 / 04 / 2025
drawing no:	1448 / P1 / 2		drawn: RS
drawing:			
OUTBUILDING SECTION			
project:			
19 MOOR PARK ROAD, NORTHWOOD, HA6 2DL			
client:			
MR S. SHAH			

DUSEK DESIGN ASSOCIATES LTD
ARCHITECTURE + PLANNING

01895 831 103
info@dusek.co.uk
www.dusek.co.uk