


Location Plan

Site Address: 37b, Cygnet Close, Northwood, HA6 2TA



Date Produced: 21-Jul-2025

Scale: 1:1250 @A3

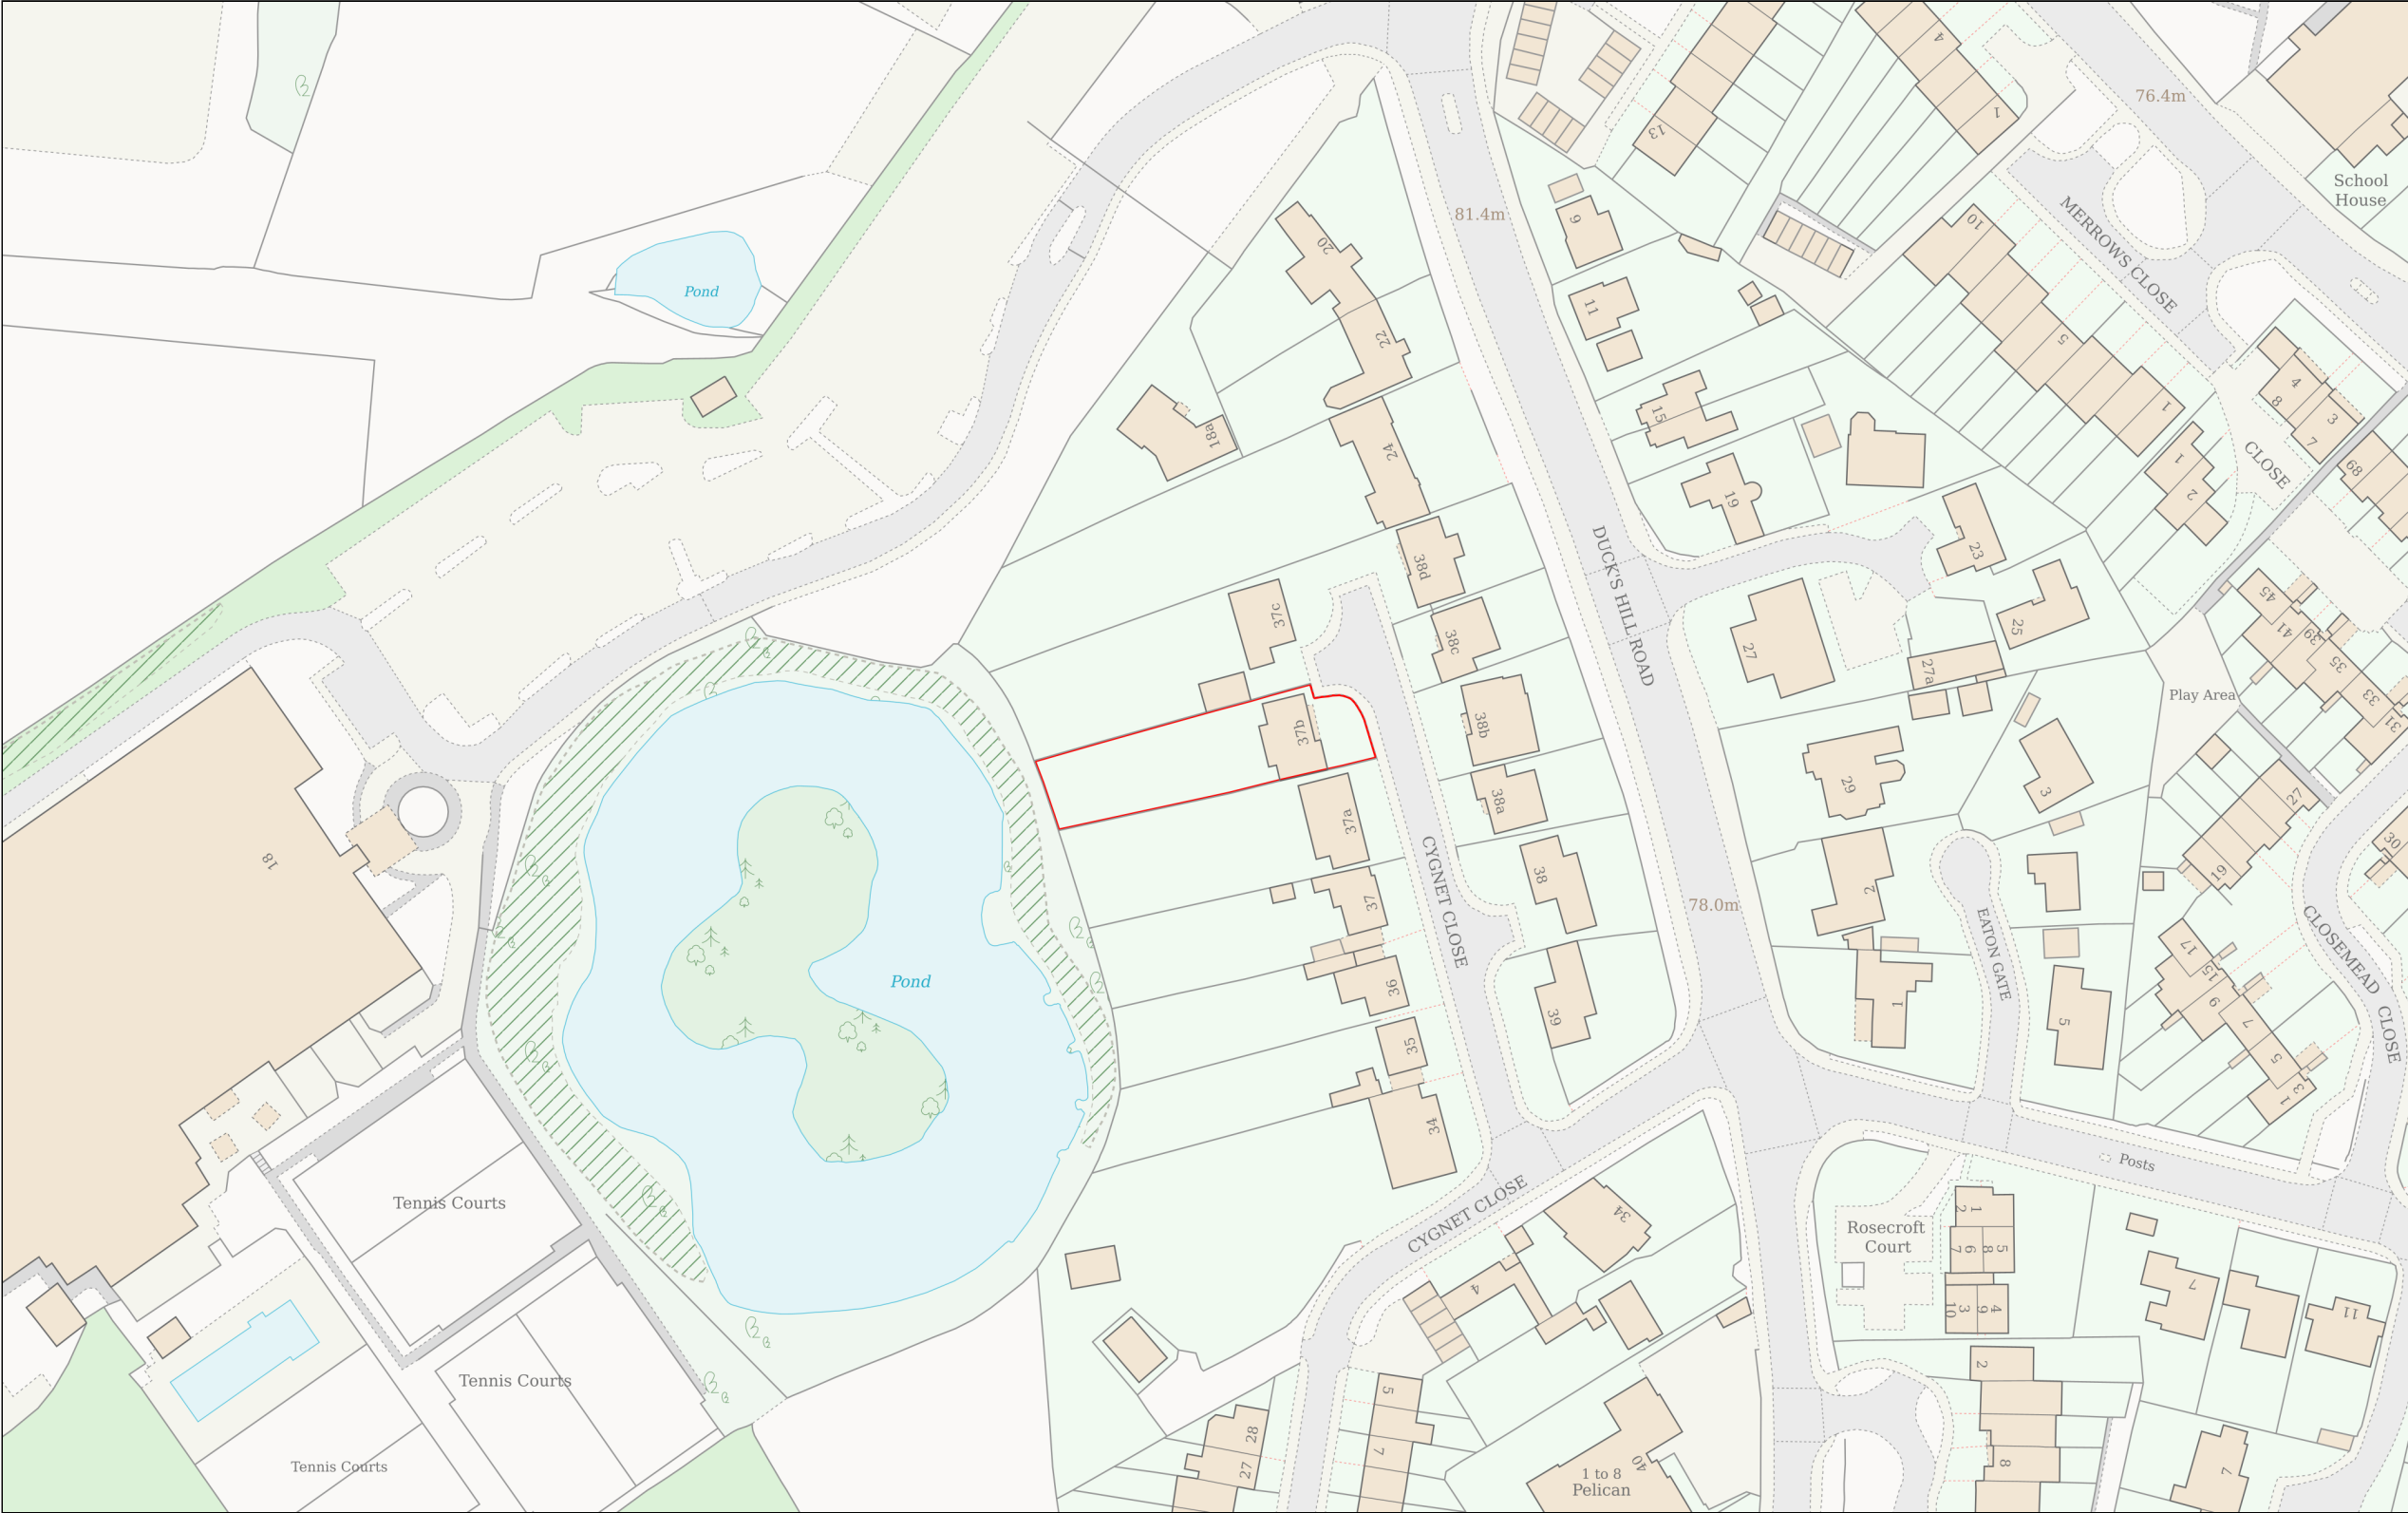

Planning Portal Reference: PP-14193405v1

