

Page left intentionally blank.
Existing model and survey
designed by previous
architects.

Please see separate PDF




Design | Project Management | Build


info@origincustomhomes.com

www.origincustomhomes.com


Satpal Sethi	
545 Uxbridge Road	
Existing	
30/11/2024 08:36:05 PM	A101
Scale (ISO - A1)	
A horizontal scale bar with tick marks at 0, 2.5, and 5 m. The text "1.50" is above the first tick, and "5 m" is at the end.	5 m
A horizontal scale bar with tick marks at 0, 5, and 10 m. The text "1.100" is above the first tick, and "10 m" is at the end.	10 m
A horizontal scale bar with tick marks at 0, 10, and 20 m. The text "1.200" is above the first tick, and "20 m" is at the end.	20 m

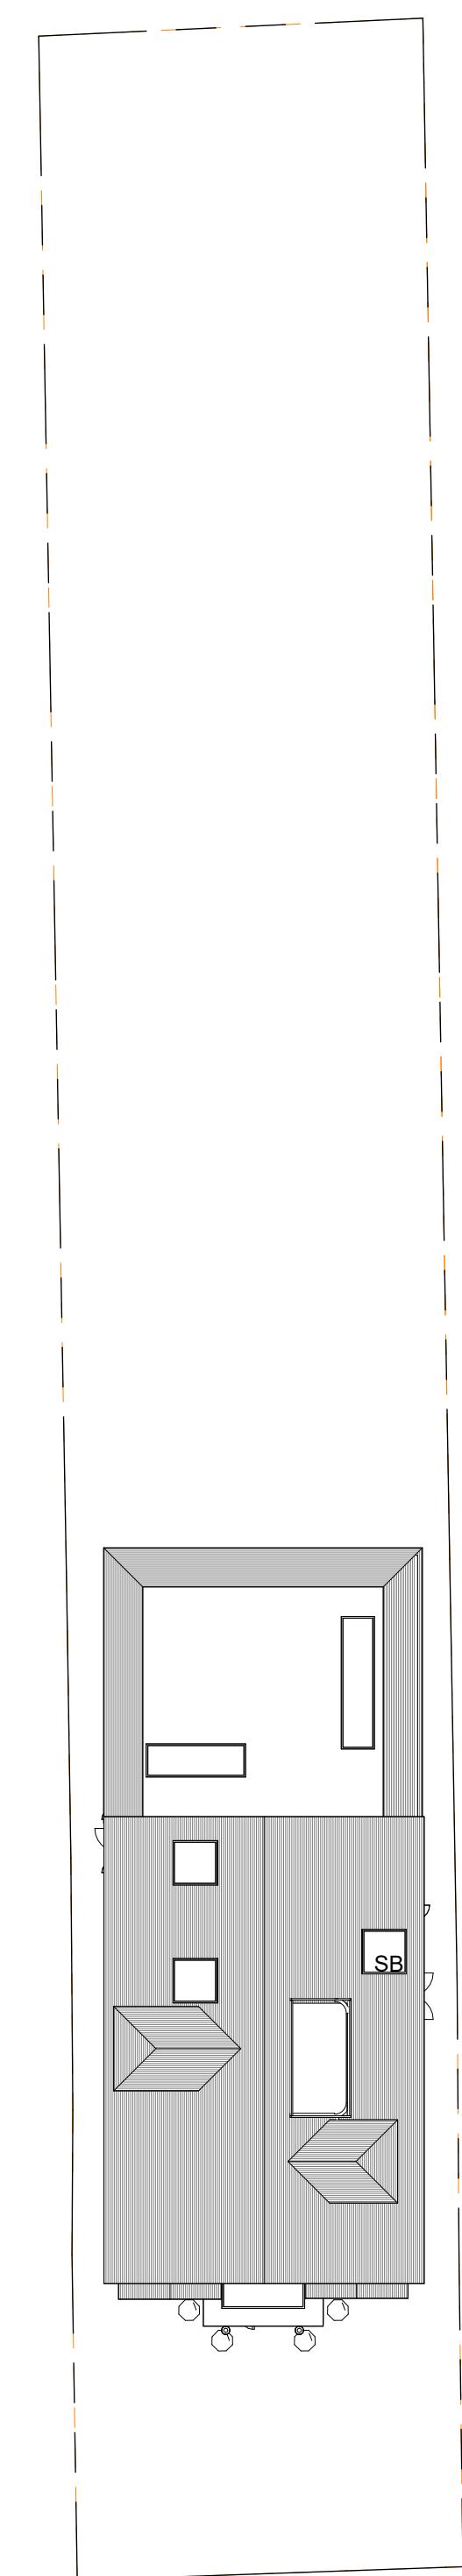


1 Site Plan
1 : 200

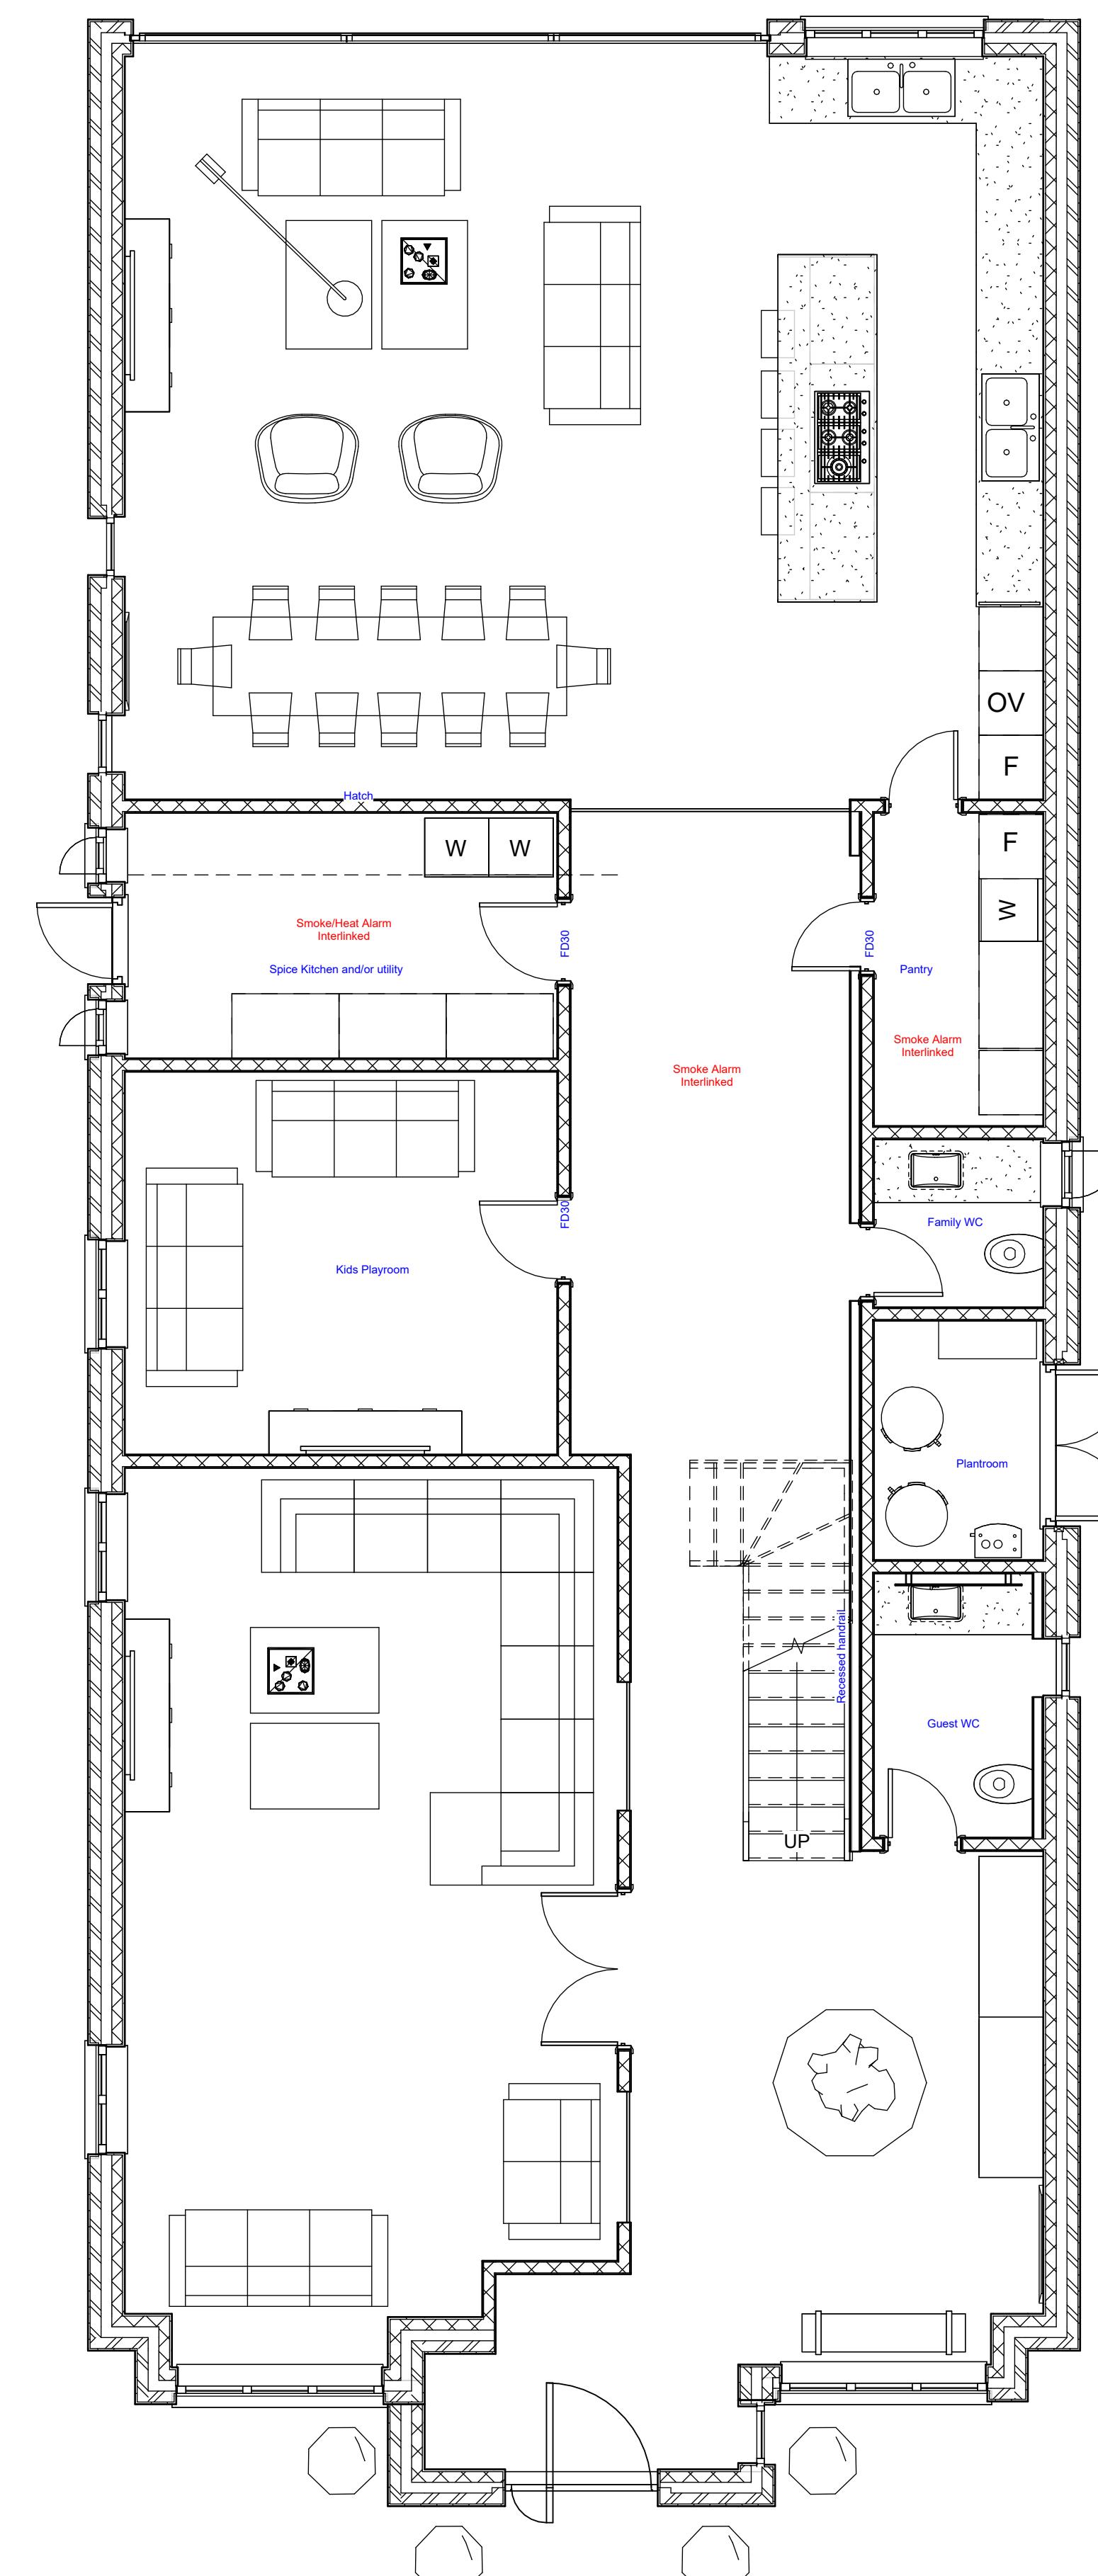

2 **Ground Fl**
1 : 50

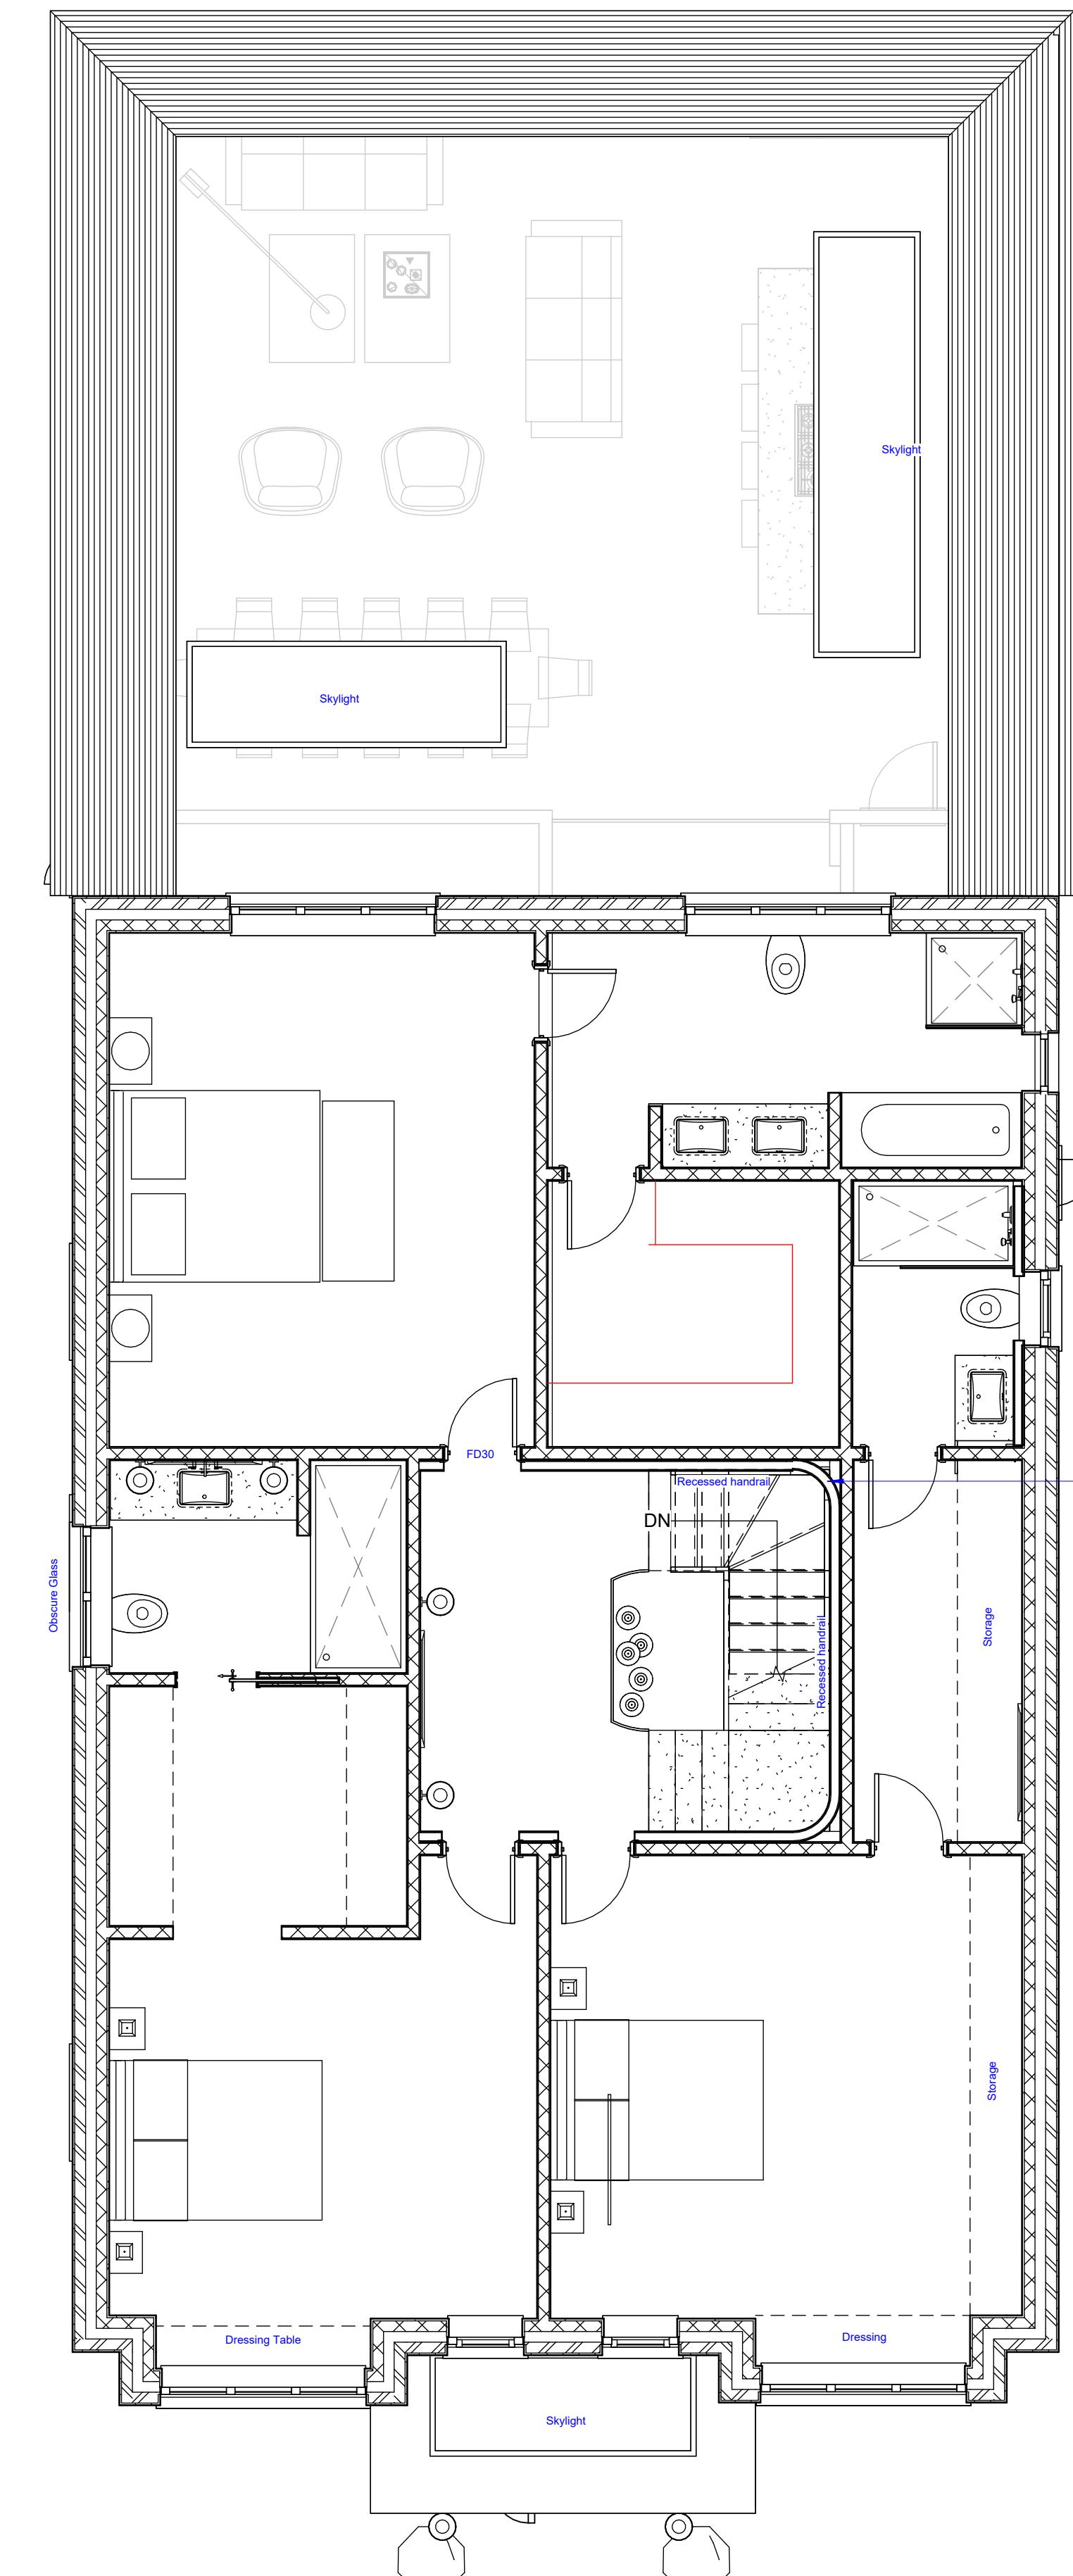

3 First Fl 1 : 50

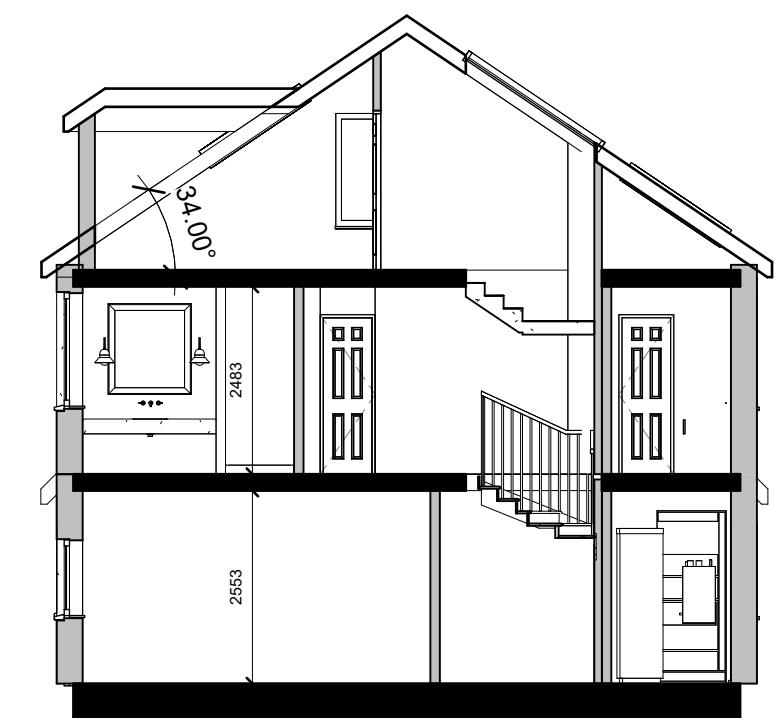

4 Section 1
1 : 100



Design | Project Management | Build
info@origincustomhomes.com


Satpal Sethi
545 Uxbridge Road

Proposed

30/11/2024 08:36:07 PM A102


Scale (iso - A1)

Scale	0	2.5 / 5	10 m / 20 m
1.50	0	2.5	10 m
1.100	0	5	10 m
1.200	0	10	20 m

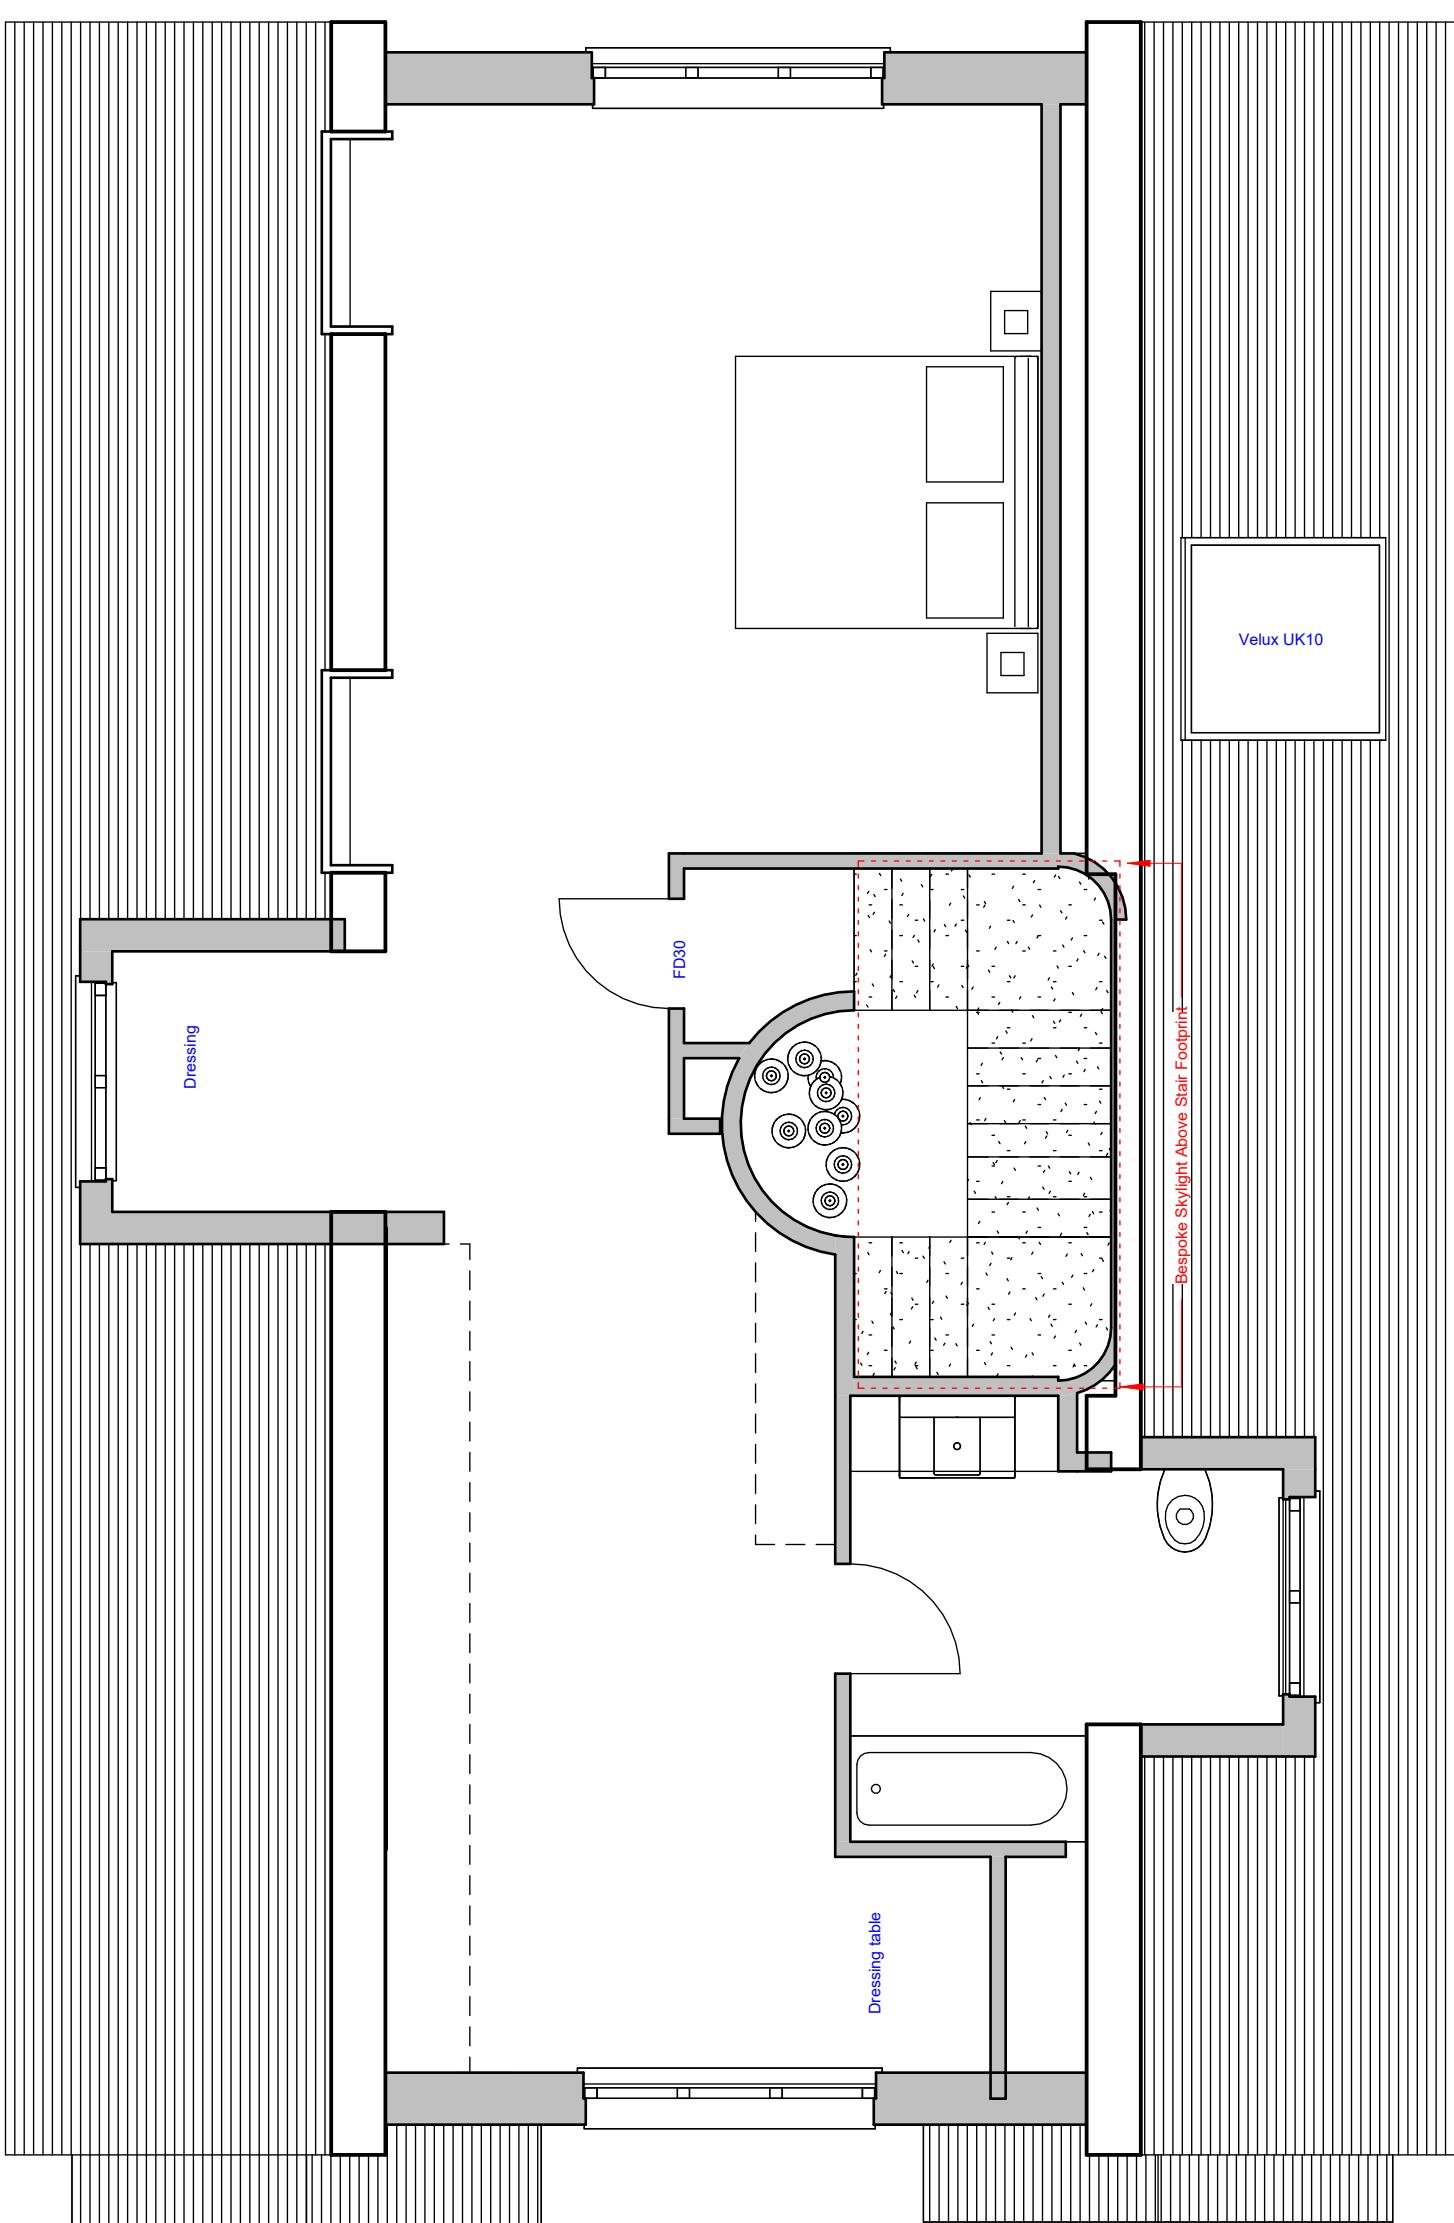


1 Second Floor
1:50

2 Roof Plan
1:50

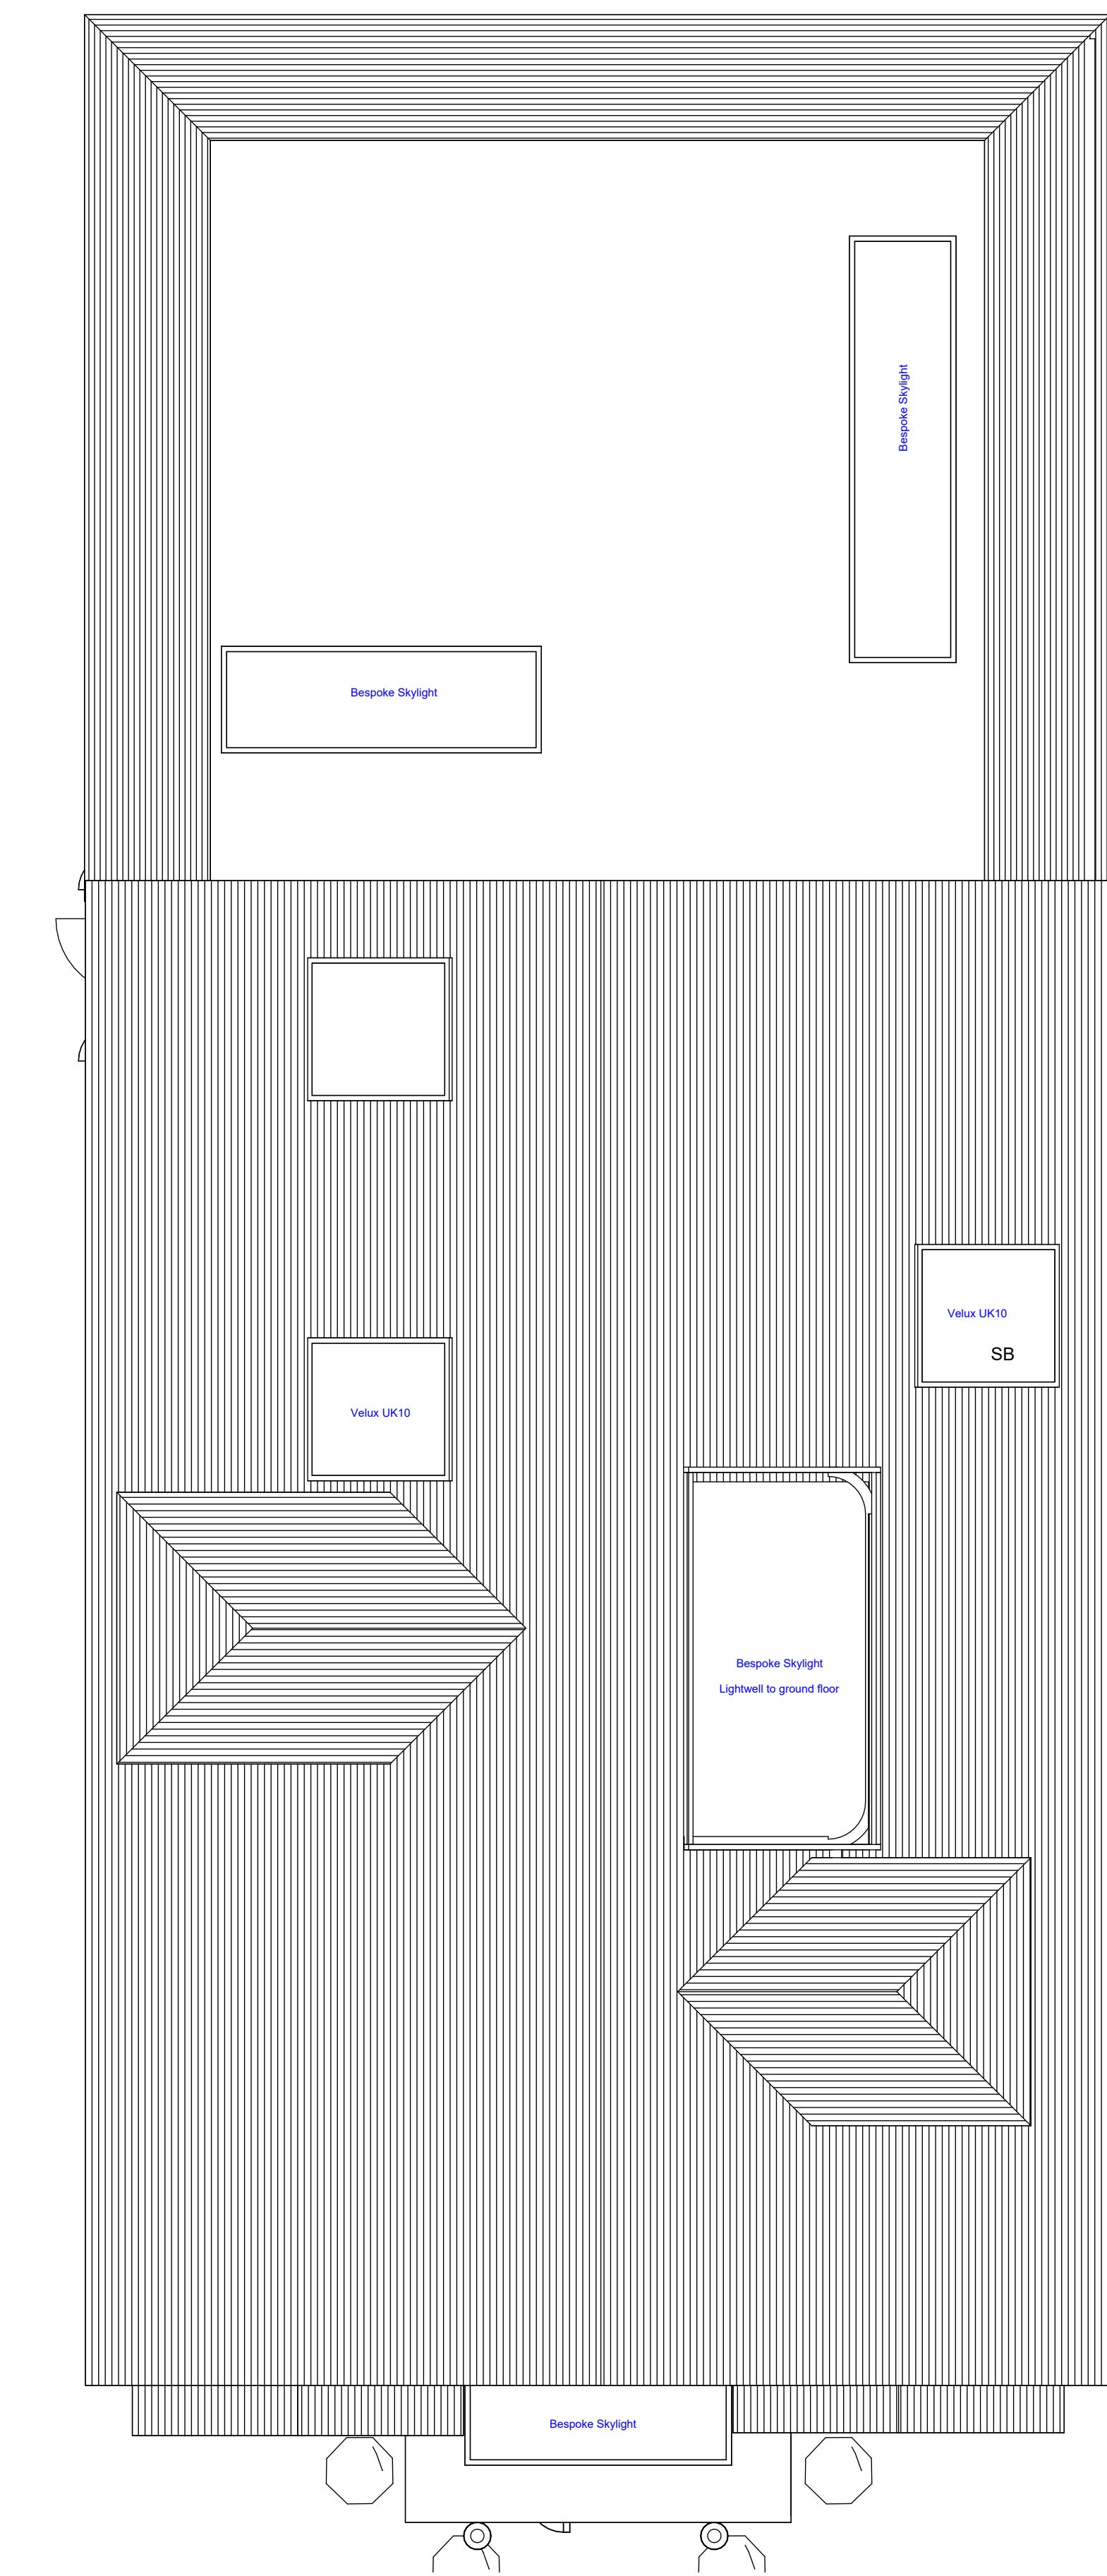

3 Front Perspective
1:1

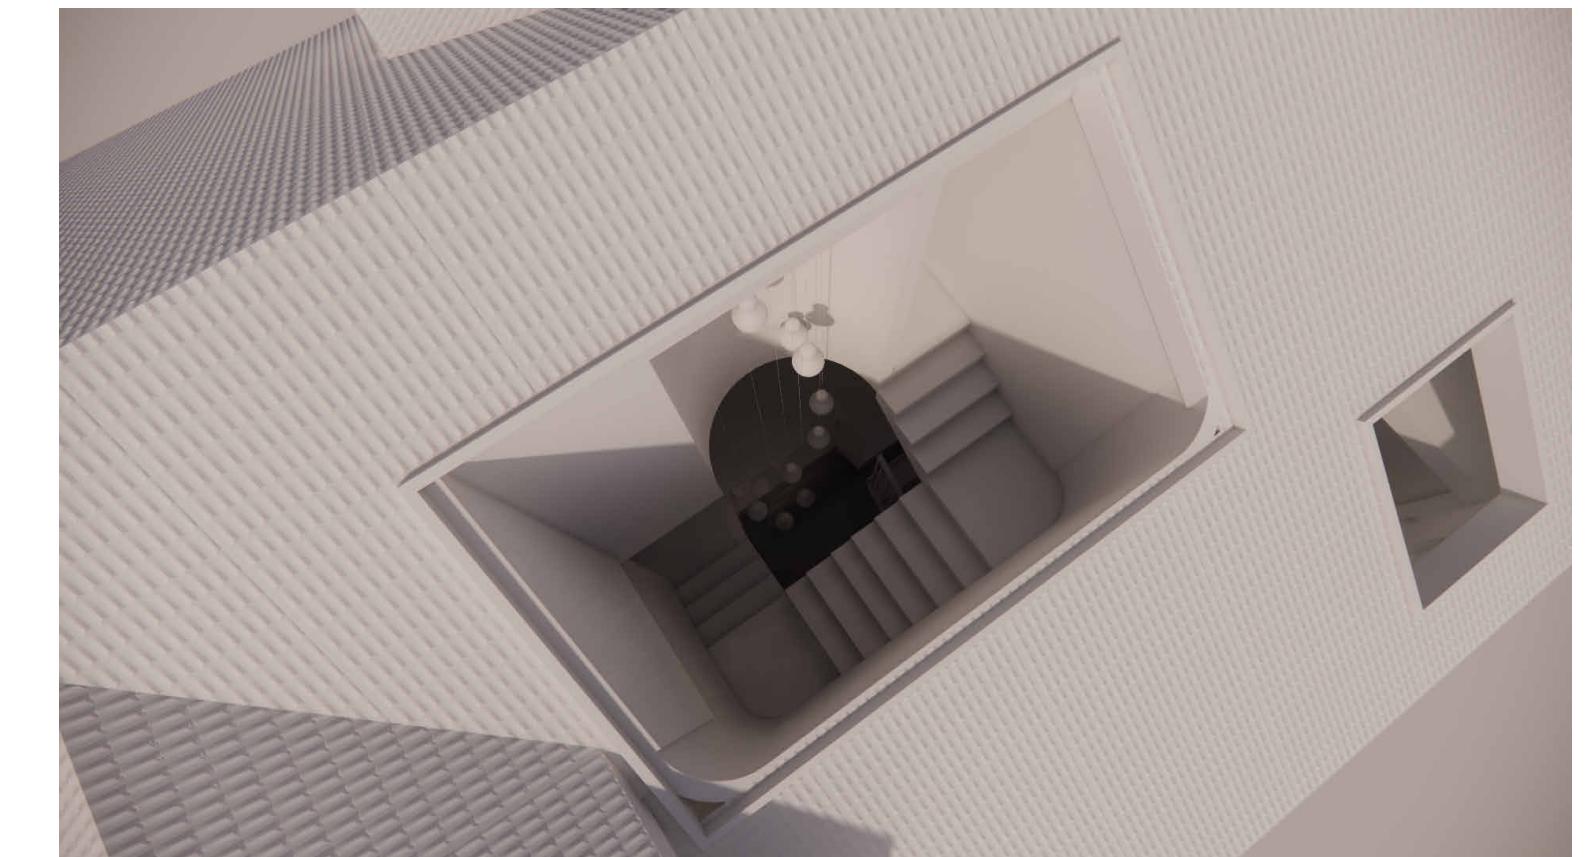

5 Atrium Lightwell
1:1




4 Rear Elevation
1:1



Design | Project Management | Build
info@origincustomhomes.com
www.origincustomhomes.com

Satpal Sethi
545 Uxbridge Road
Proposed
30/11/2024 08:36:08 PM
A103

General Notes
The contractor must check all dimensions on site before commencing work and discrepancies must be immediately reported to the architect.
All work must conform to current building regulations, BS Standards and NHBC standards. These drawings are to be used for the construction of the building only.
All dimensions are in millimetres unless stated otherwise. All materials are to be used and installed in strict accordance with the manufacturers' instructions and current Building Regulations.
Copyright © Origin Custom Homes Ltd. All rights reserved. No part of this document may be reproduced without the written consent of Origin Custom Homes. All intellectual property remains ownership of Origin Custom Homes.

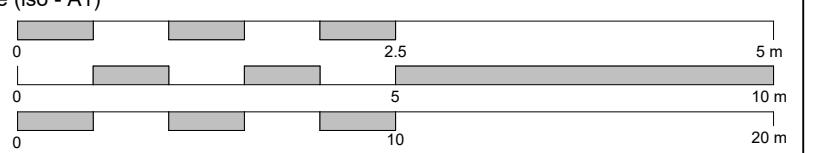



1 Front Elevation

1:50




2 Left Elevation

1:50



3 Rear Elevation

1:50

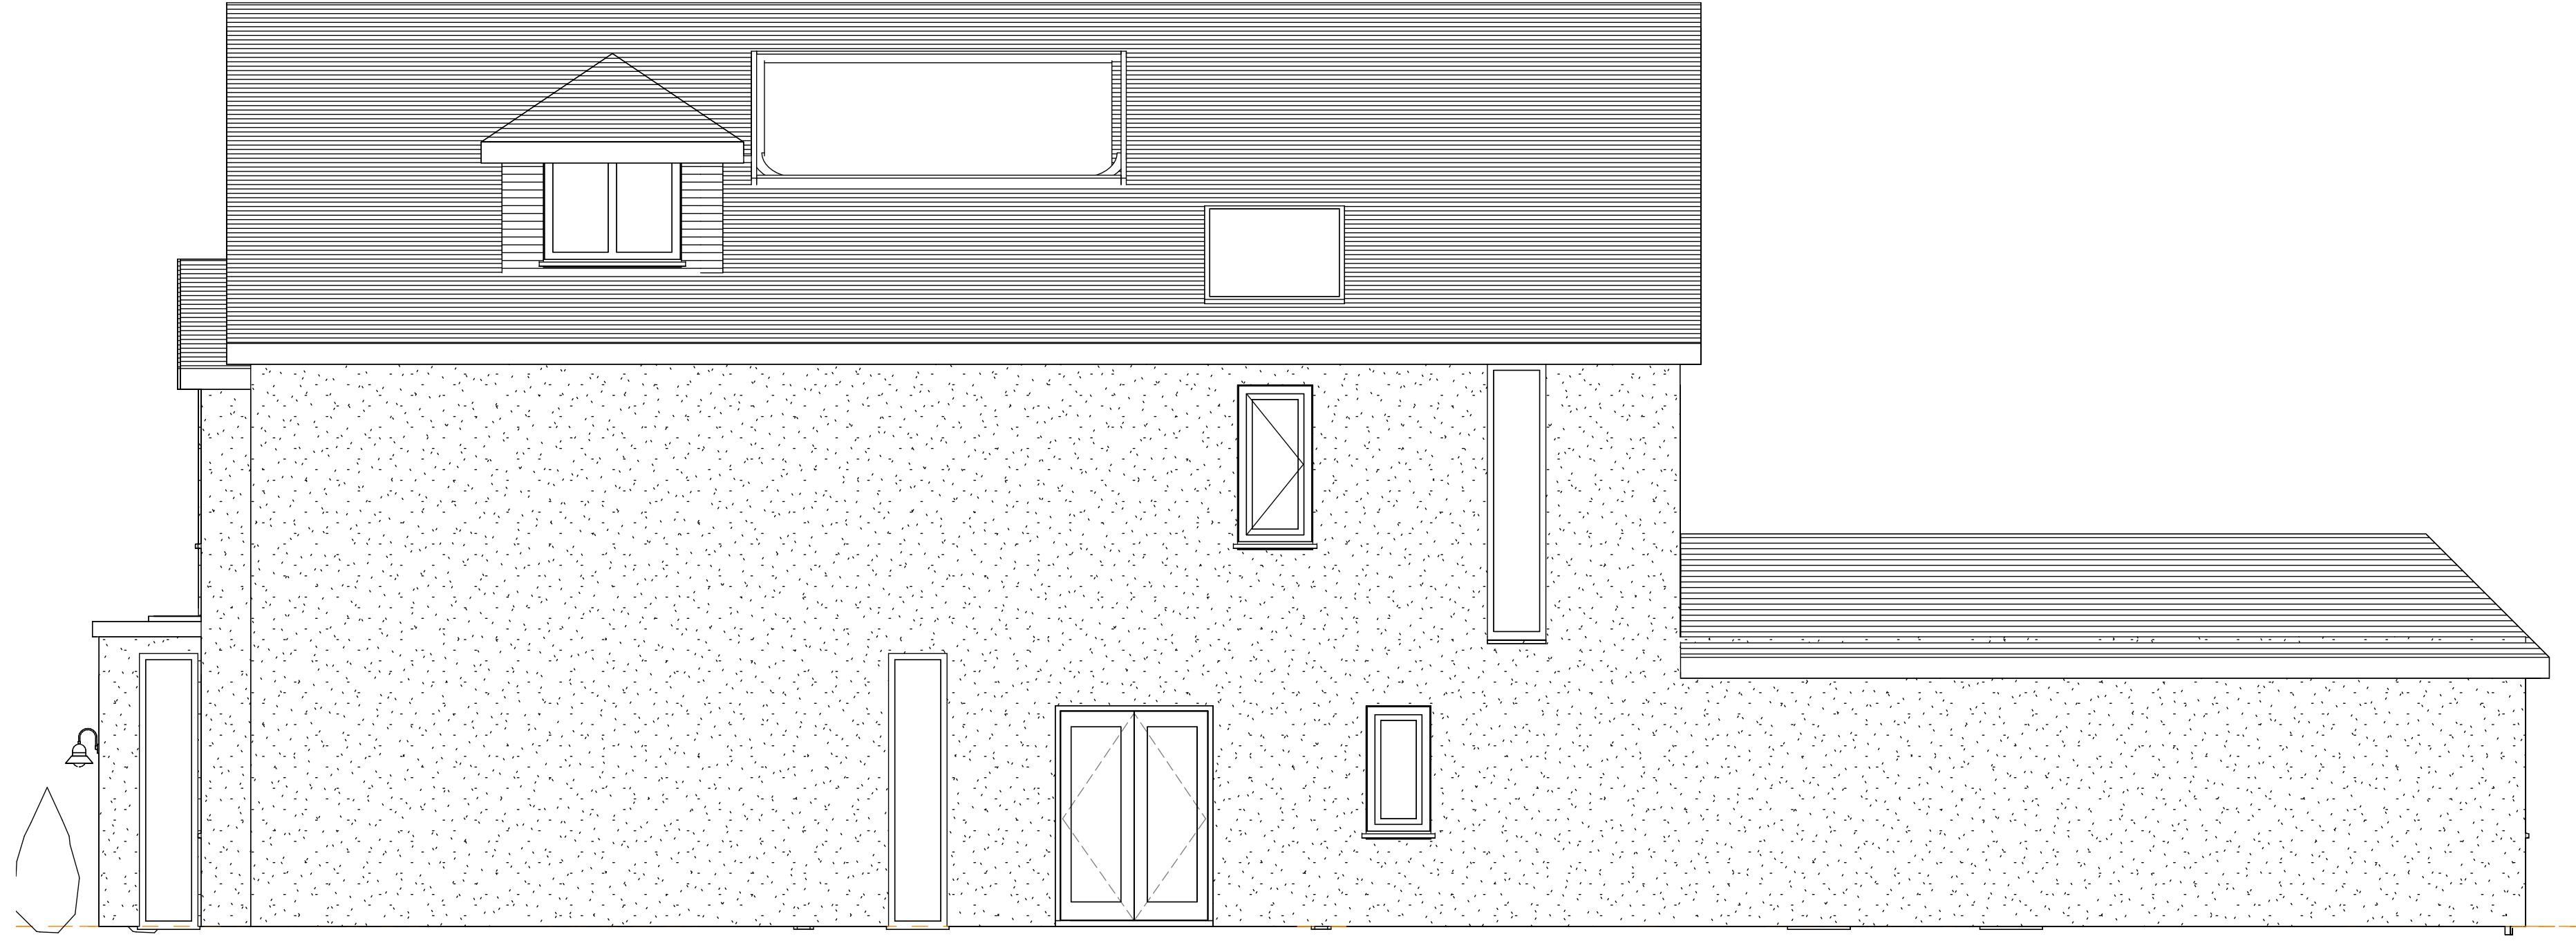

4 Right Elevation

1:50



Design | Project Management | Build

info@origincustomhomes.com

www.origincustomhomes.com

Satpal Sethi			
545 Uxbridge Road			
Elevations			
30/11/2024 08:36:10 PM	A104		
Scale (iso - A1)			
1.50	0	2.5	5 m
1.100	0	5	10 m
1.200	0	10	20 m

General Notes:
The contractor must check all dimensions on site before commencing work and discrepancies must be immediately reported to the architect.
All work must conform to current building regulations, BS Standards and NHBC standards. These drawings are to be used for the construction of the building only.
All dimensions are in millimetres unless stated otherwise. All materials are to be used and installed in strict accordance with the manufacturers' instructions and current building regulations.
Copyright © Origin Custom Homes Ltd 2024. All rights reserved. All designs are the sole property of Origin Custom Homes. All intellectual property remains ownership of Origin Custom Homes.