





40 WISE LANE
MILL HILL
LONDON NW7 2RE
MOB: 07946 872537

www.homesdesignltd.co.uk

title PROPOSED AND EXISTING STREET VIEW ELEVATION	
project	247, WEST END ROAD RUISLIP HA4 6QR
drawing no	ABC391 / 2005
drawn by	R. L
contract no. ABC391	
scale	1:100 @ A3
date 07/2024	

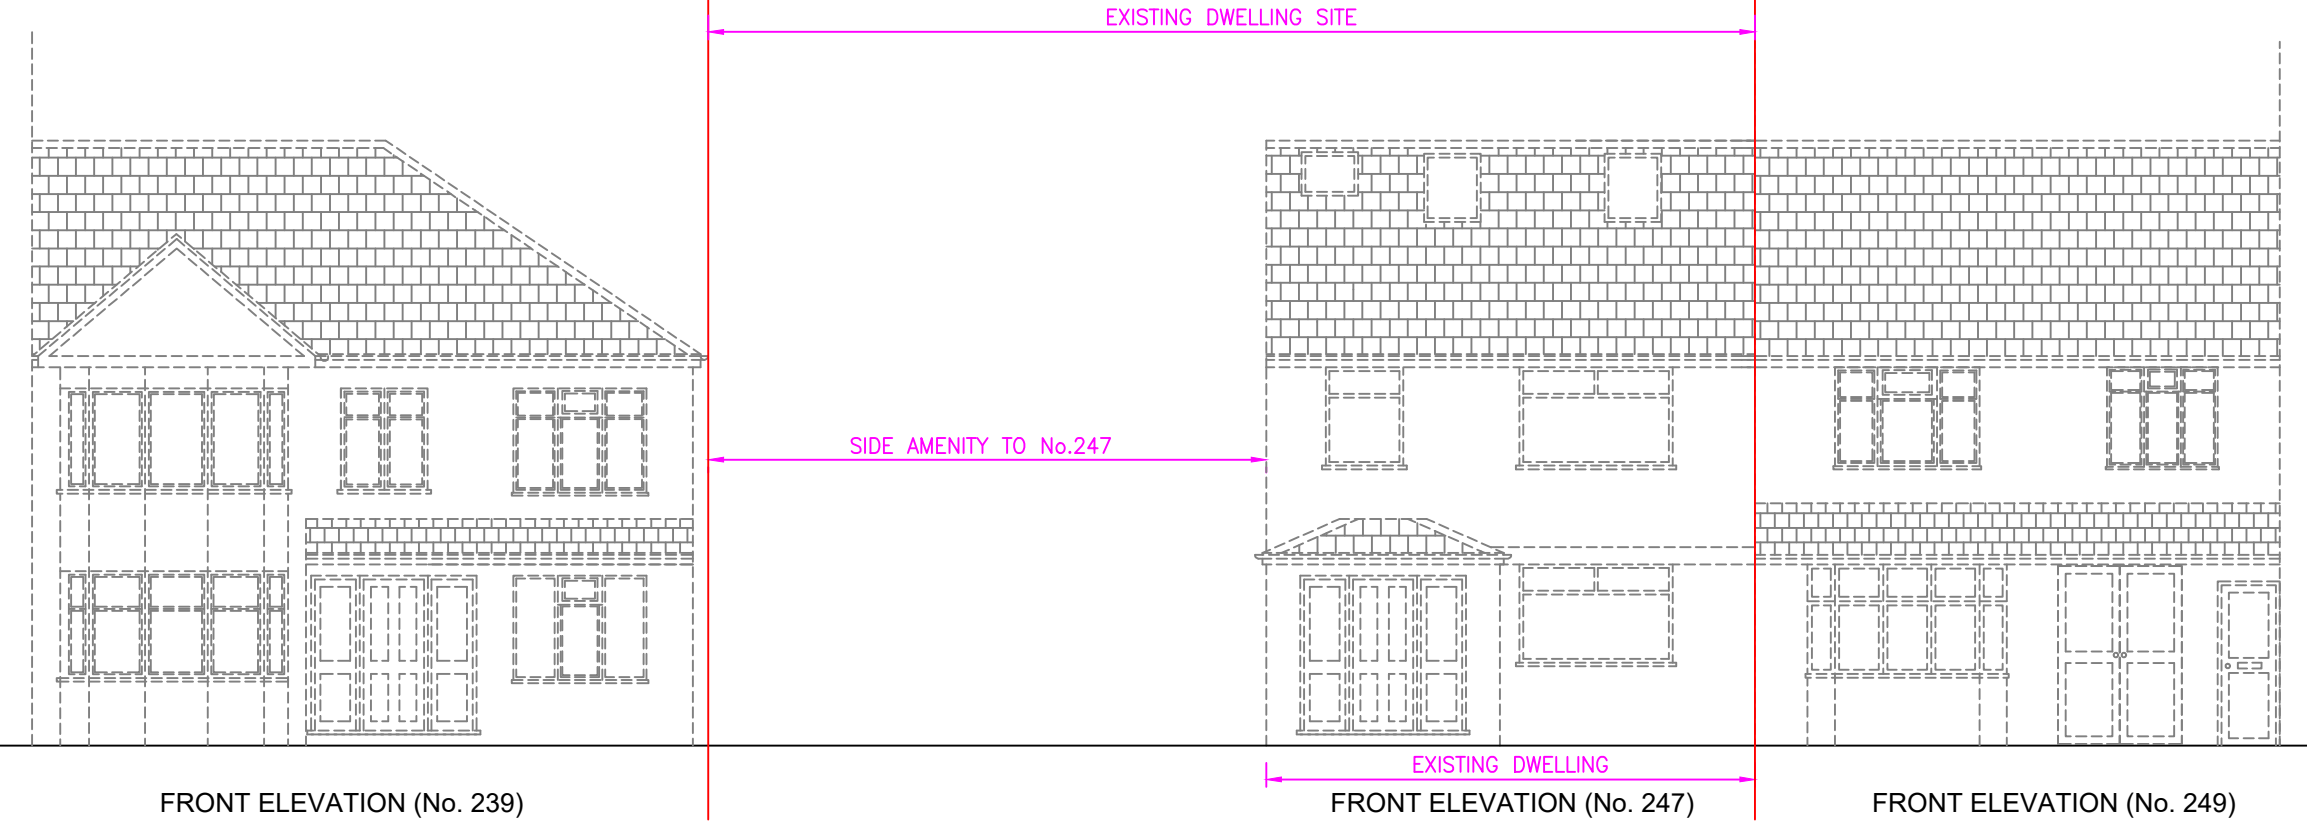

EXISTING STREET ELEVATIONS

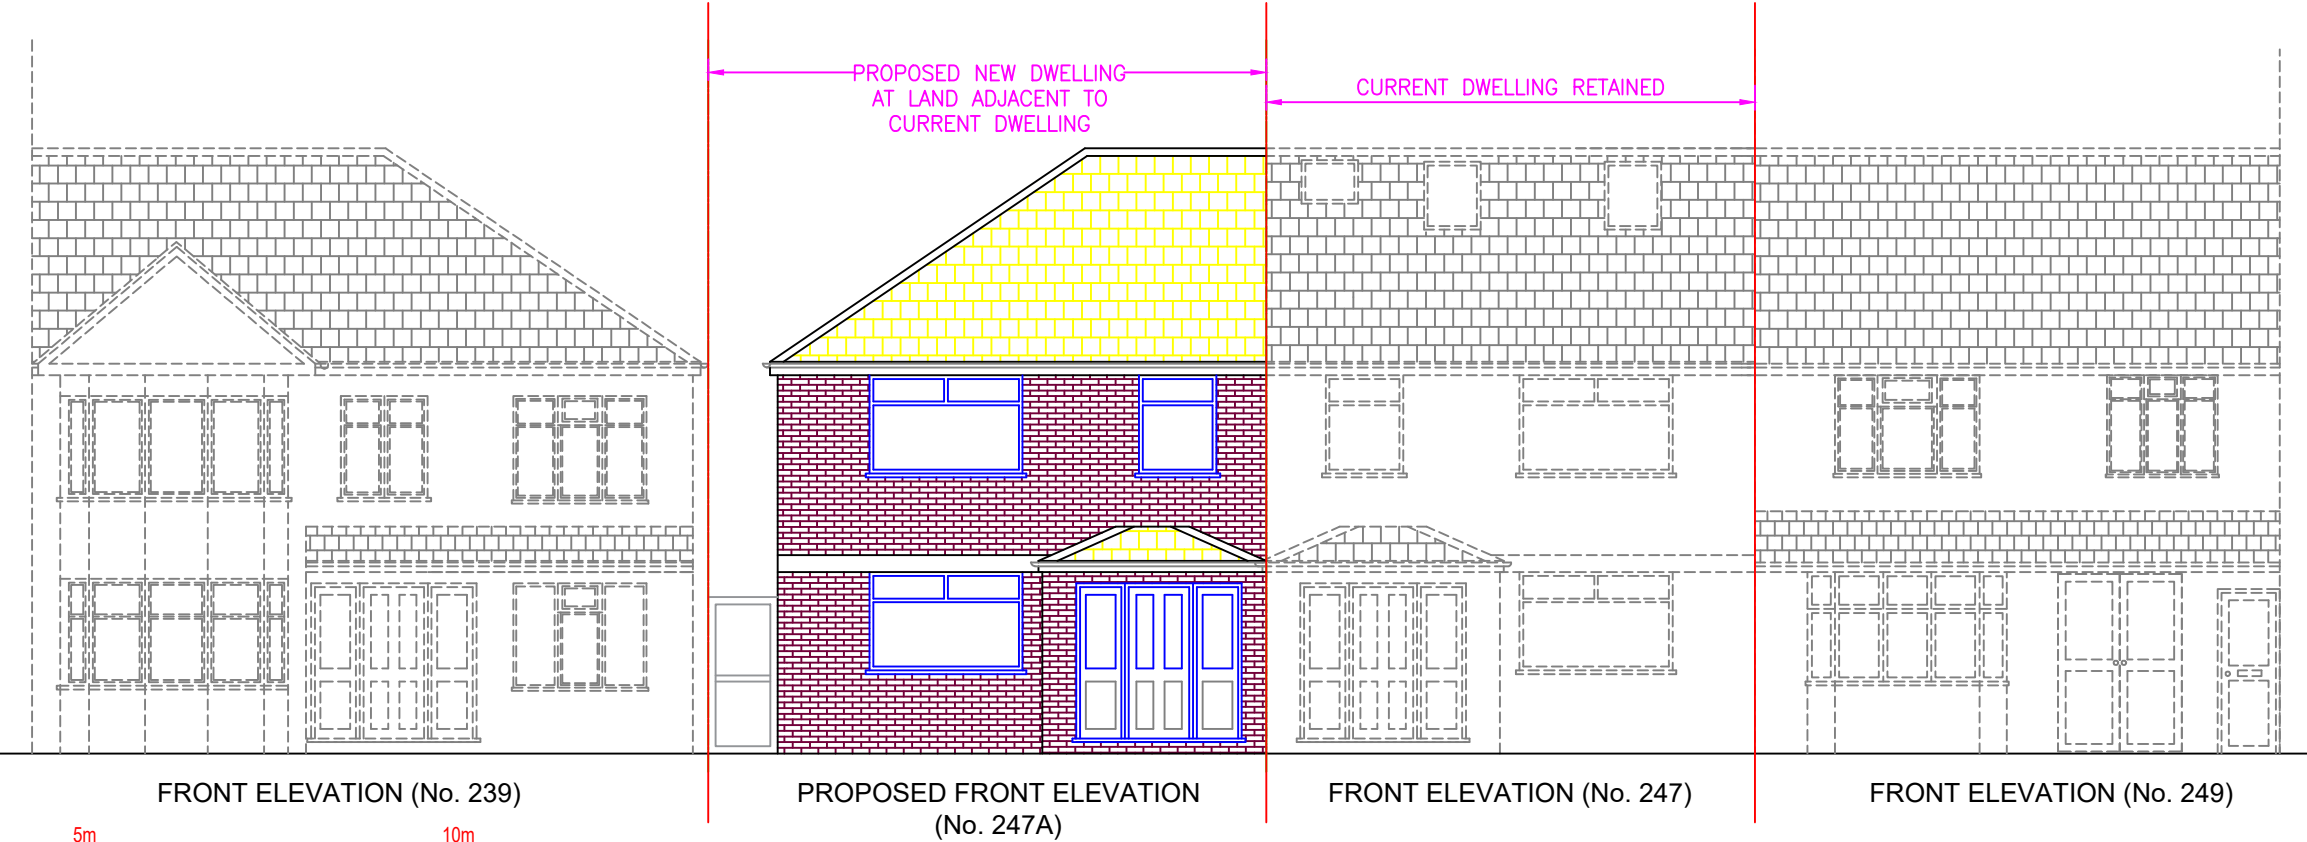

PROPOSED STREET ELEVATIONS

