

8. Attached Drawings Schedule

ARC0006 - A010 – Existing Landscape Plan

ARC0006 - A011 – Existing Drainage Plan

ARC0006 - A012 – Proposed Drainage Plan

ARC0006 - A100 – Proposed Landscape Plan

ARC0006 - A110 – Proposed Landscape Materials

ARC0006 - A120 – Proposed Planting Plan

ARC0006 - A130 – Proposed Planting Details

ARC0006 - A150 – Proposed Bin Store Details


ARC0006 – A600 – Proposed Front Elevation Materials


ARC0006 – A610 – Proposed Side Elevation Materials


ARC0006 – A620 – Proposed Rear Elevation Materials


ARC0006 – A200 – Proposed Hoarding Plan


ARC0006 – A300 – Proposed Material Delivery Plan

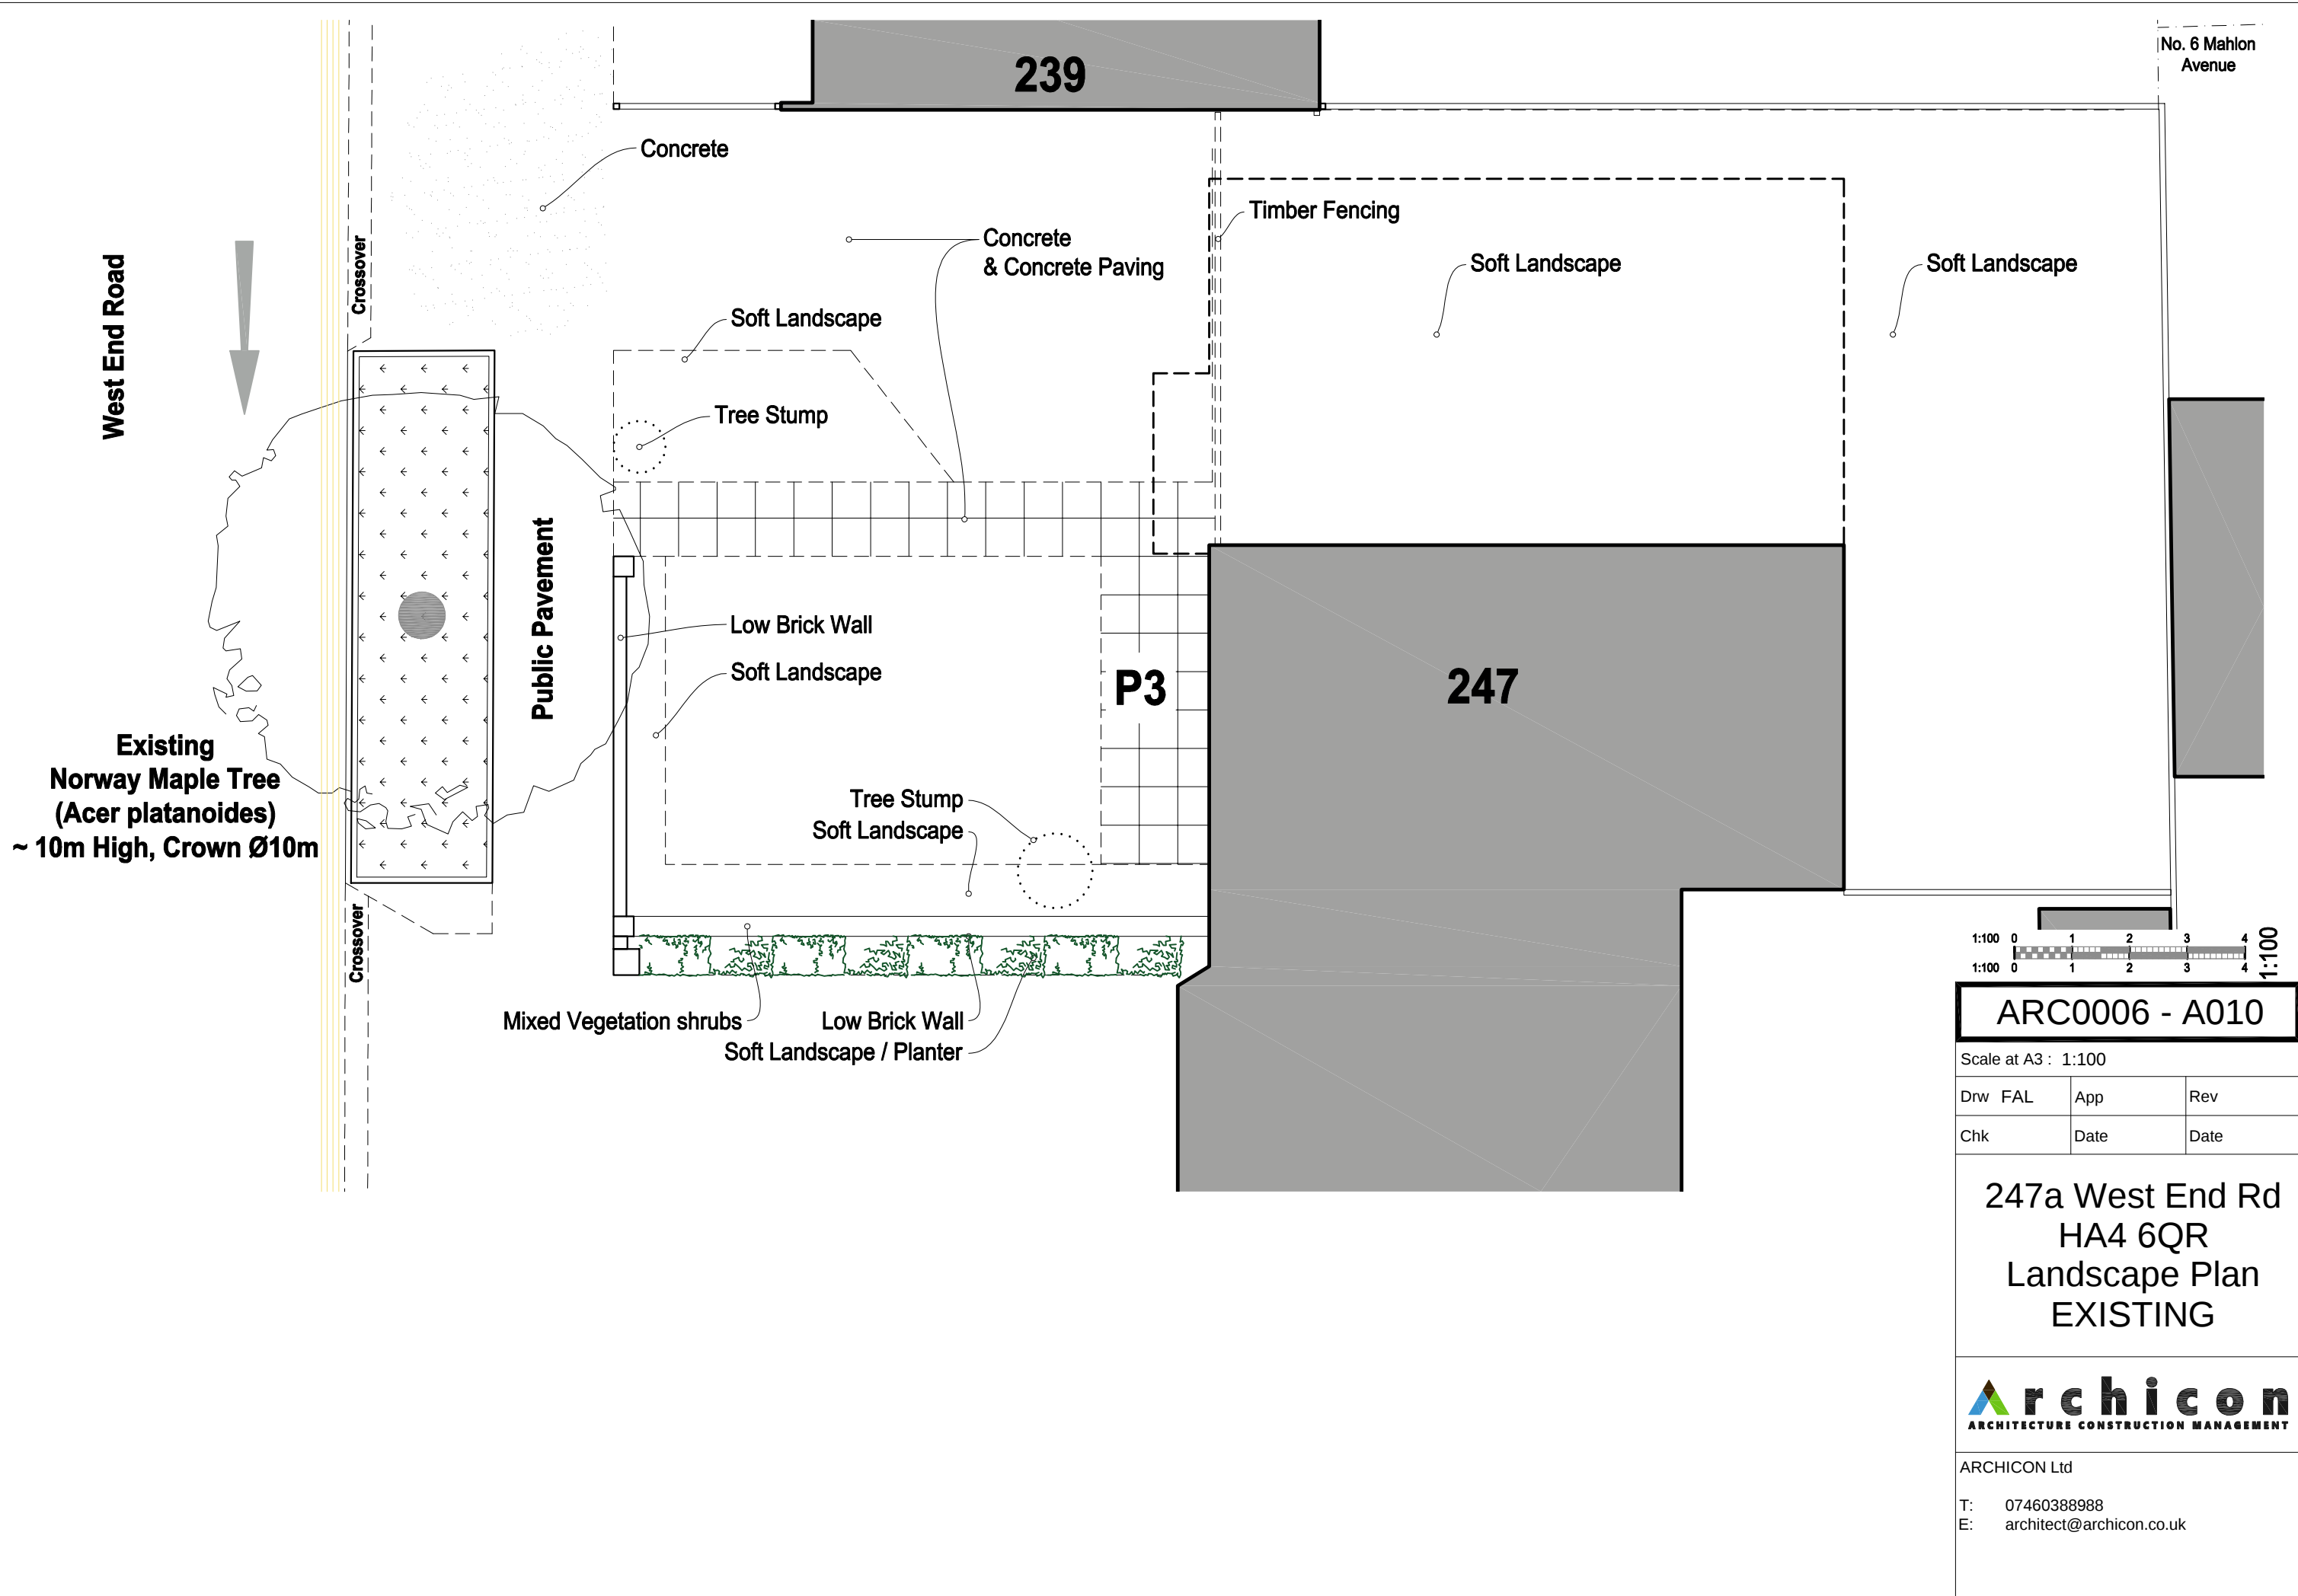

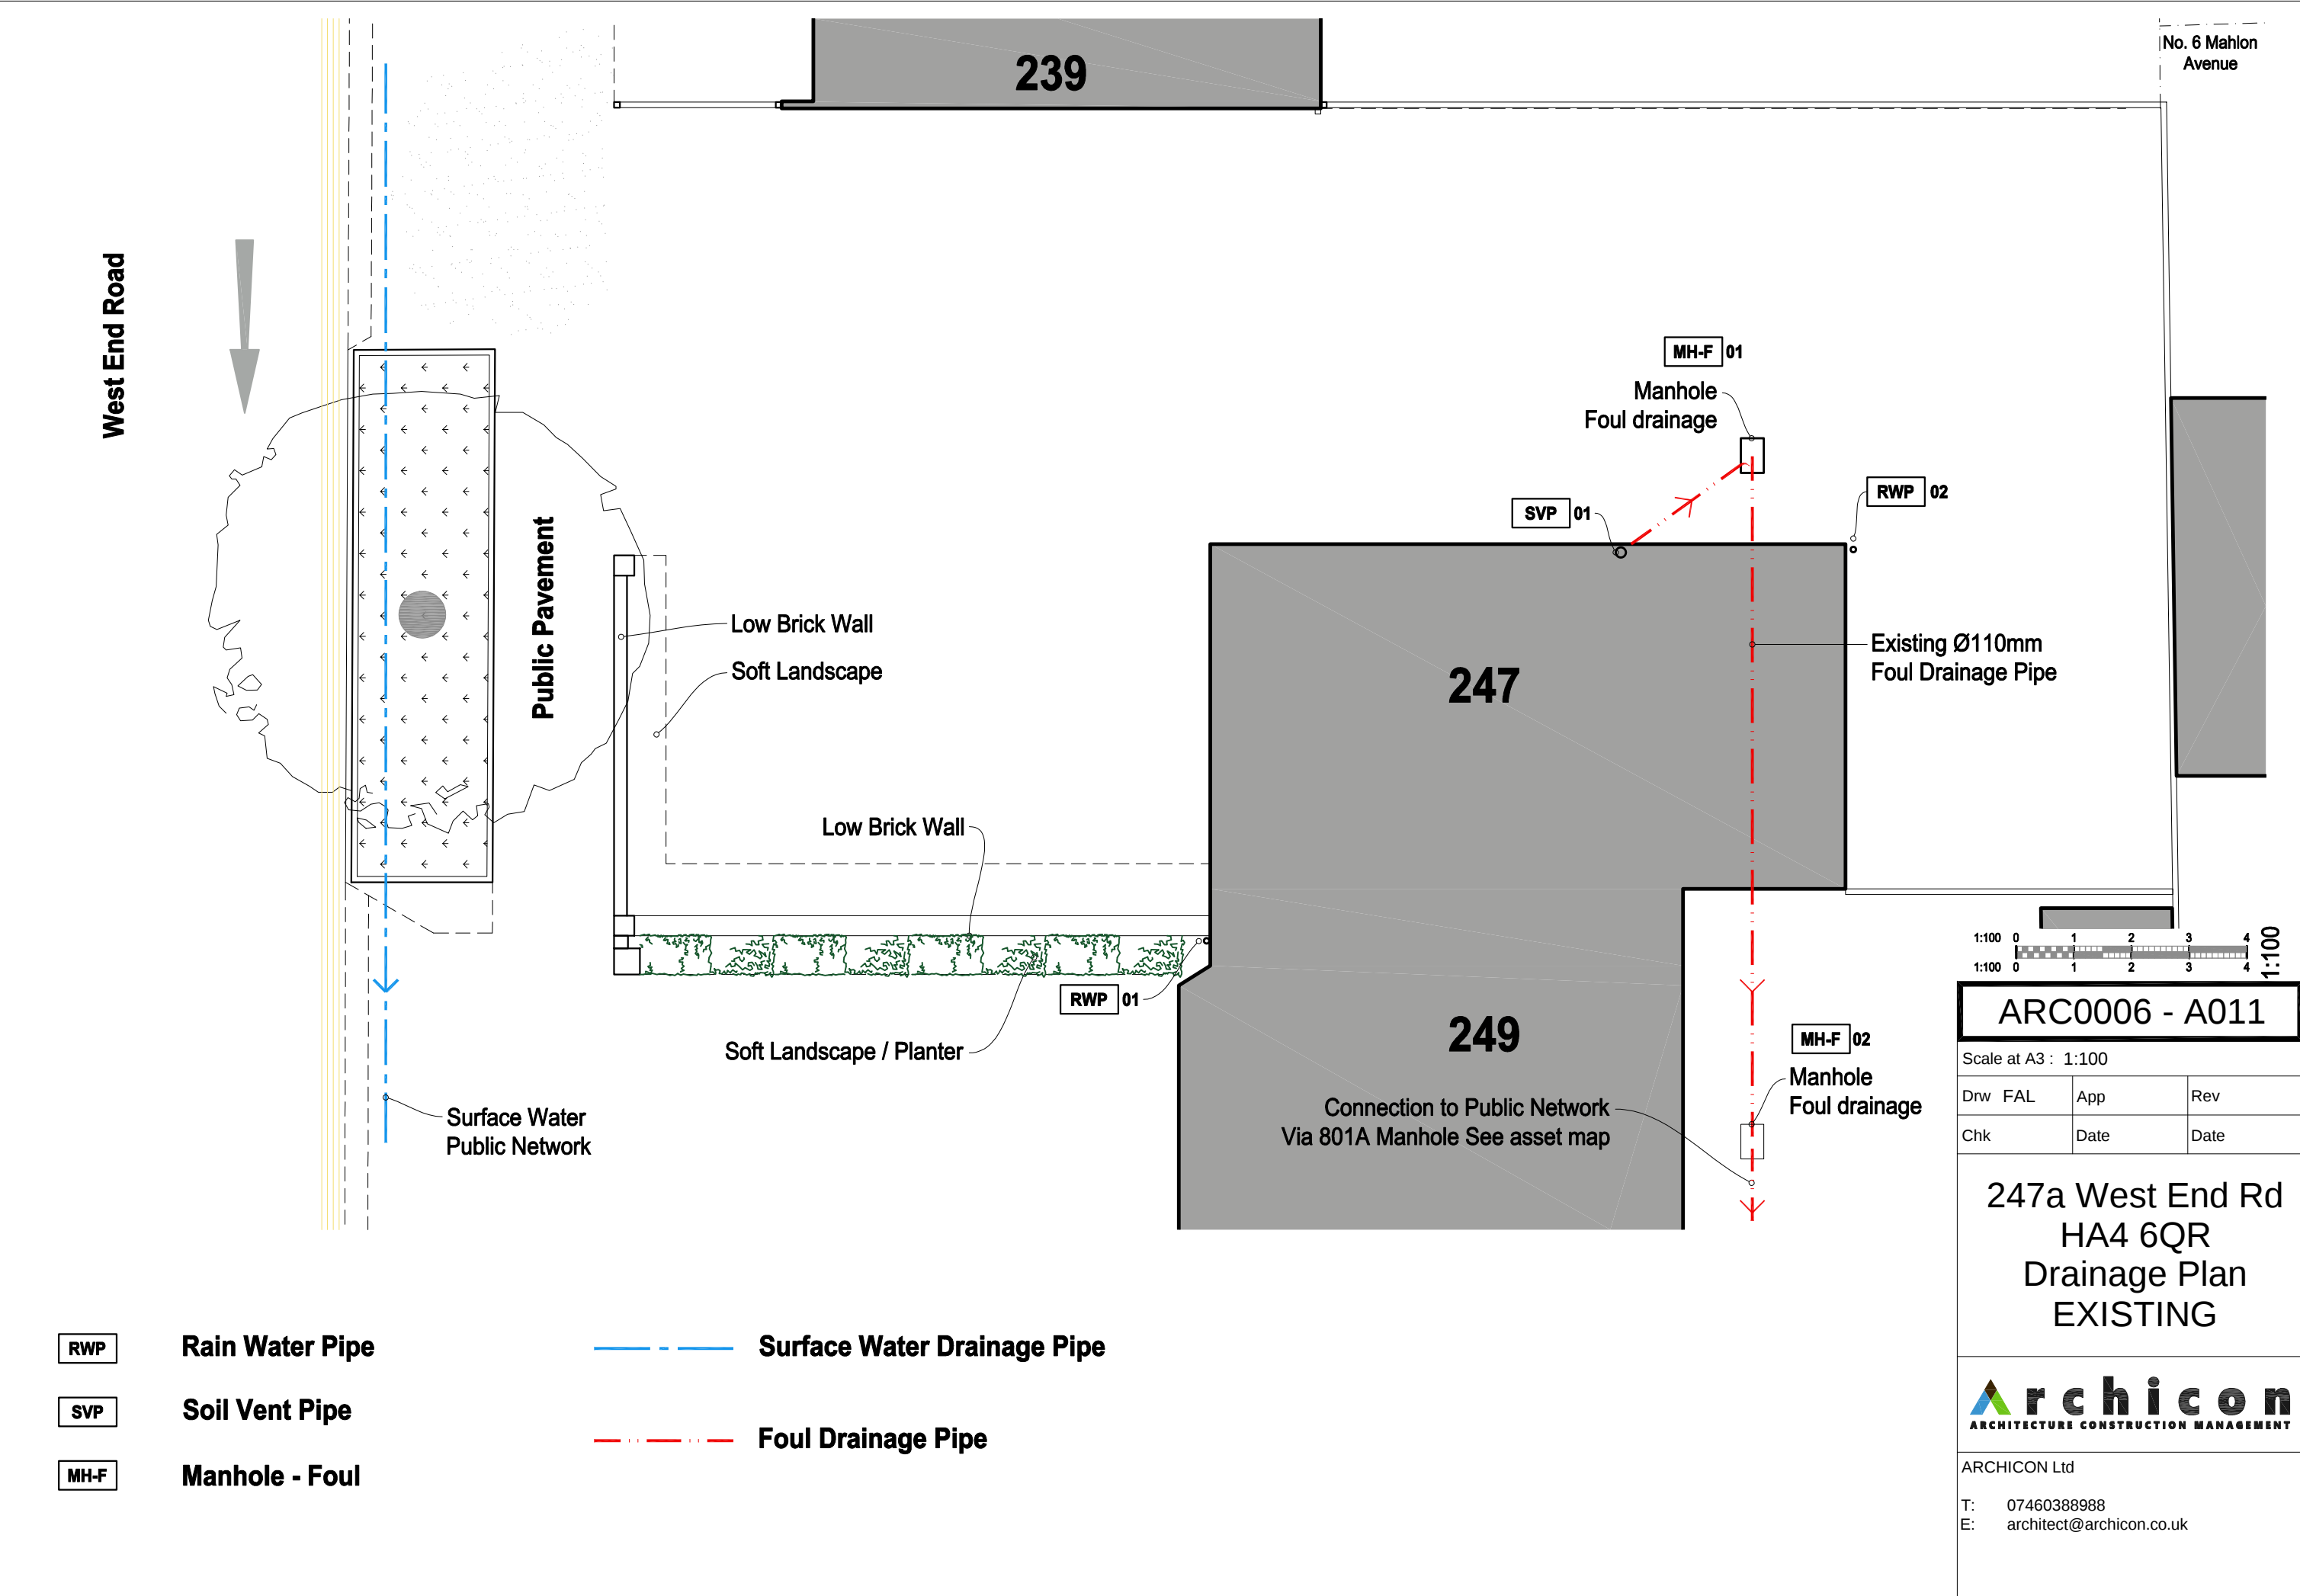

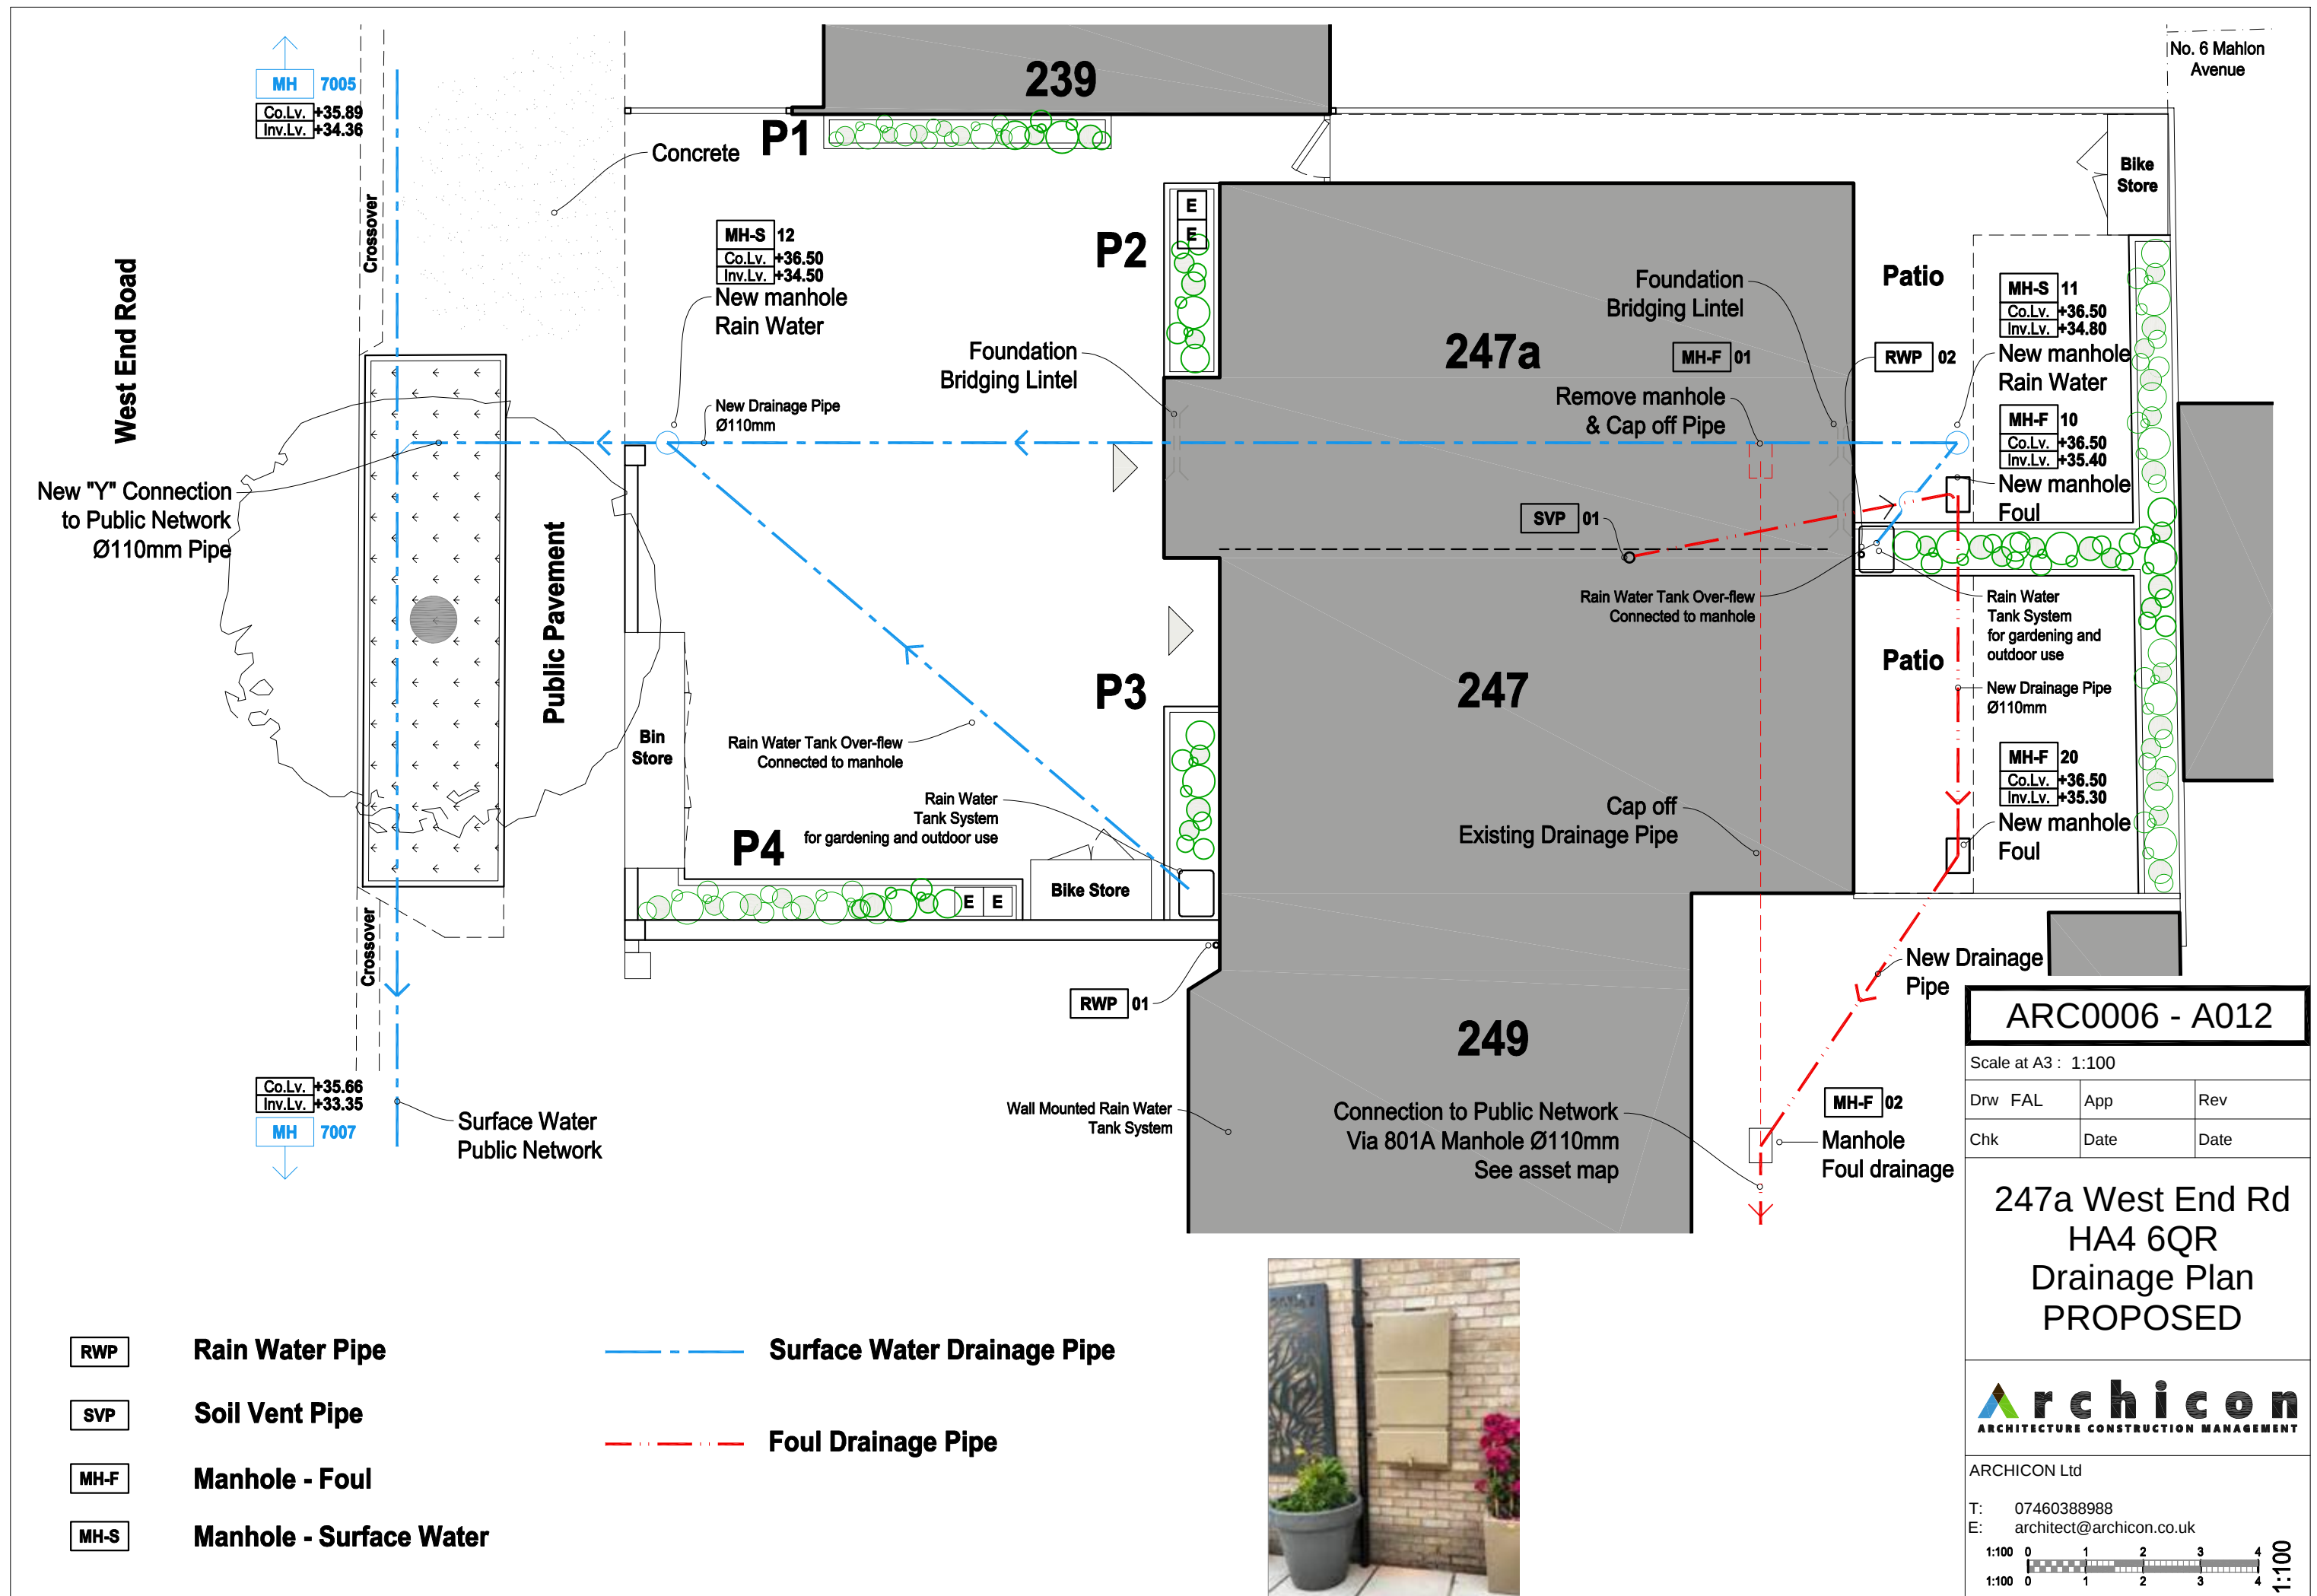

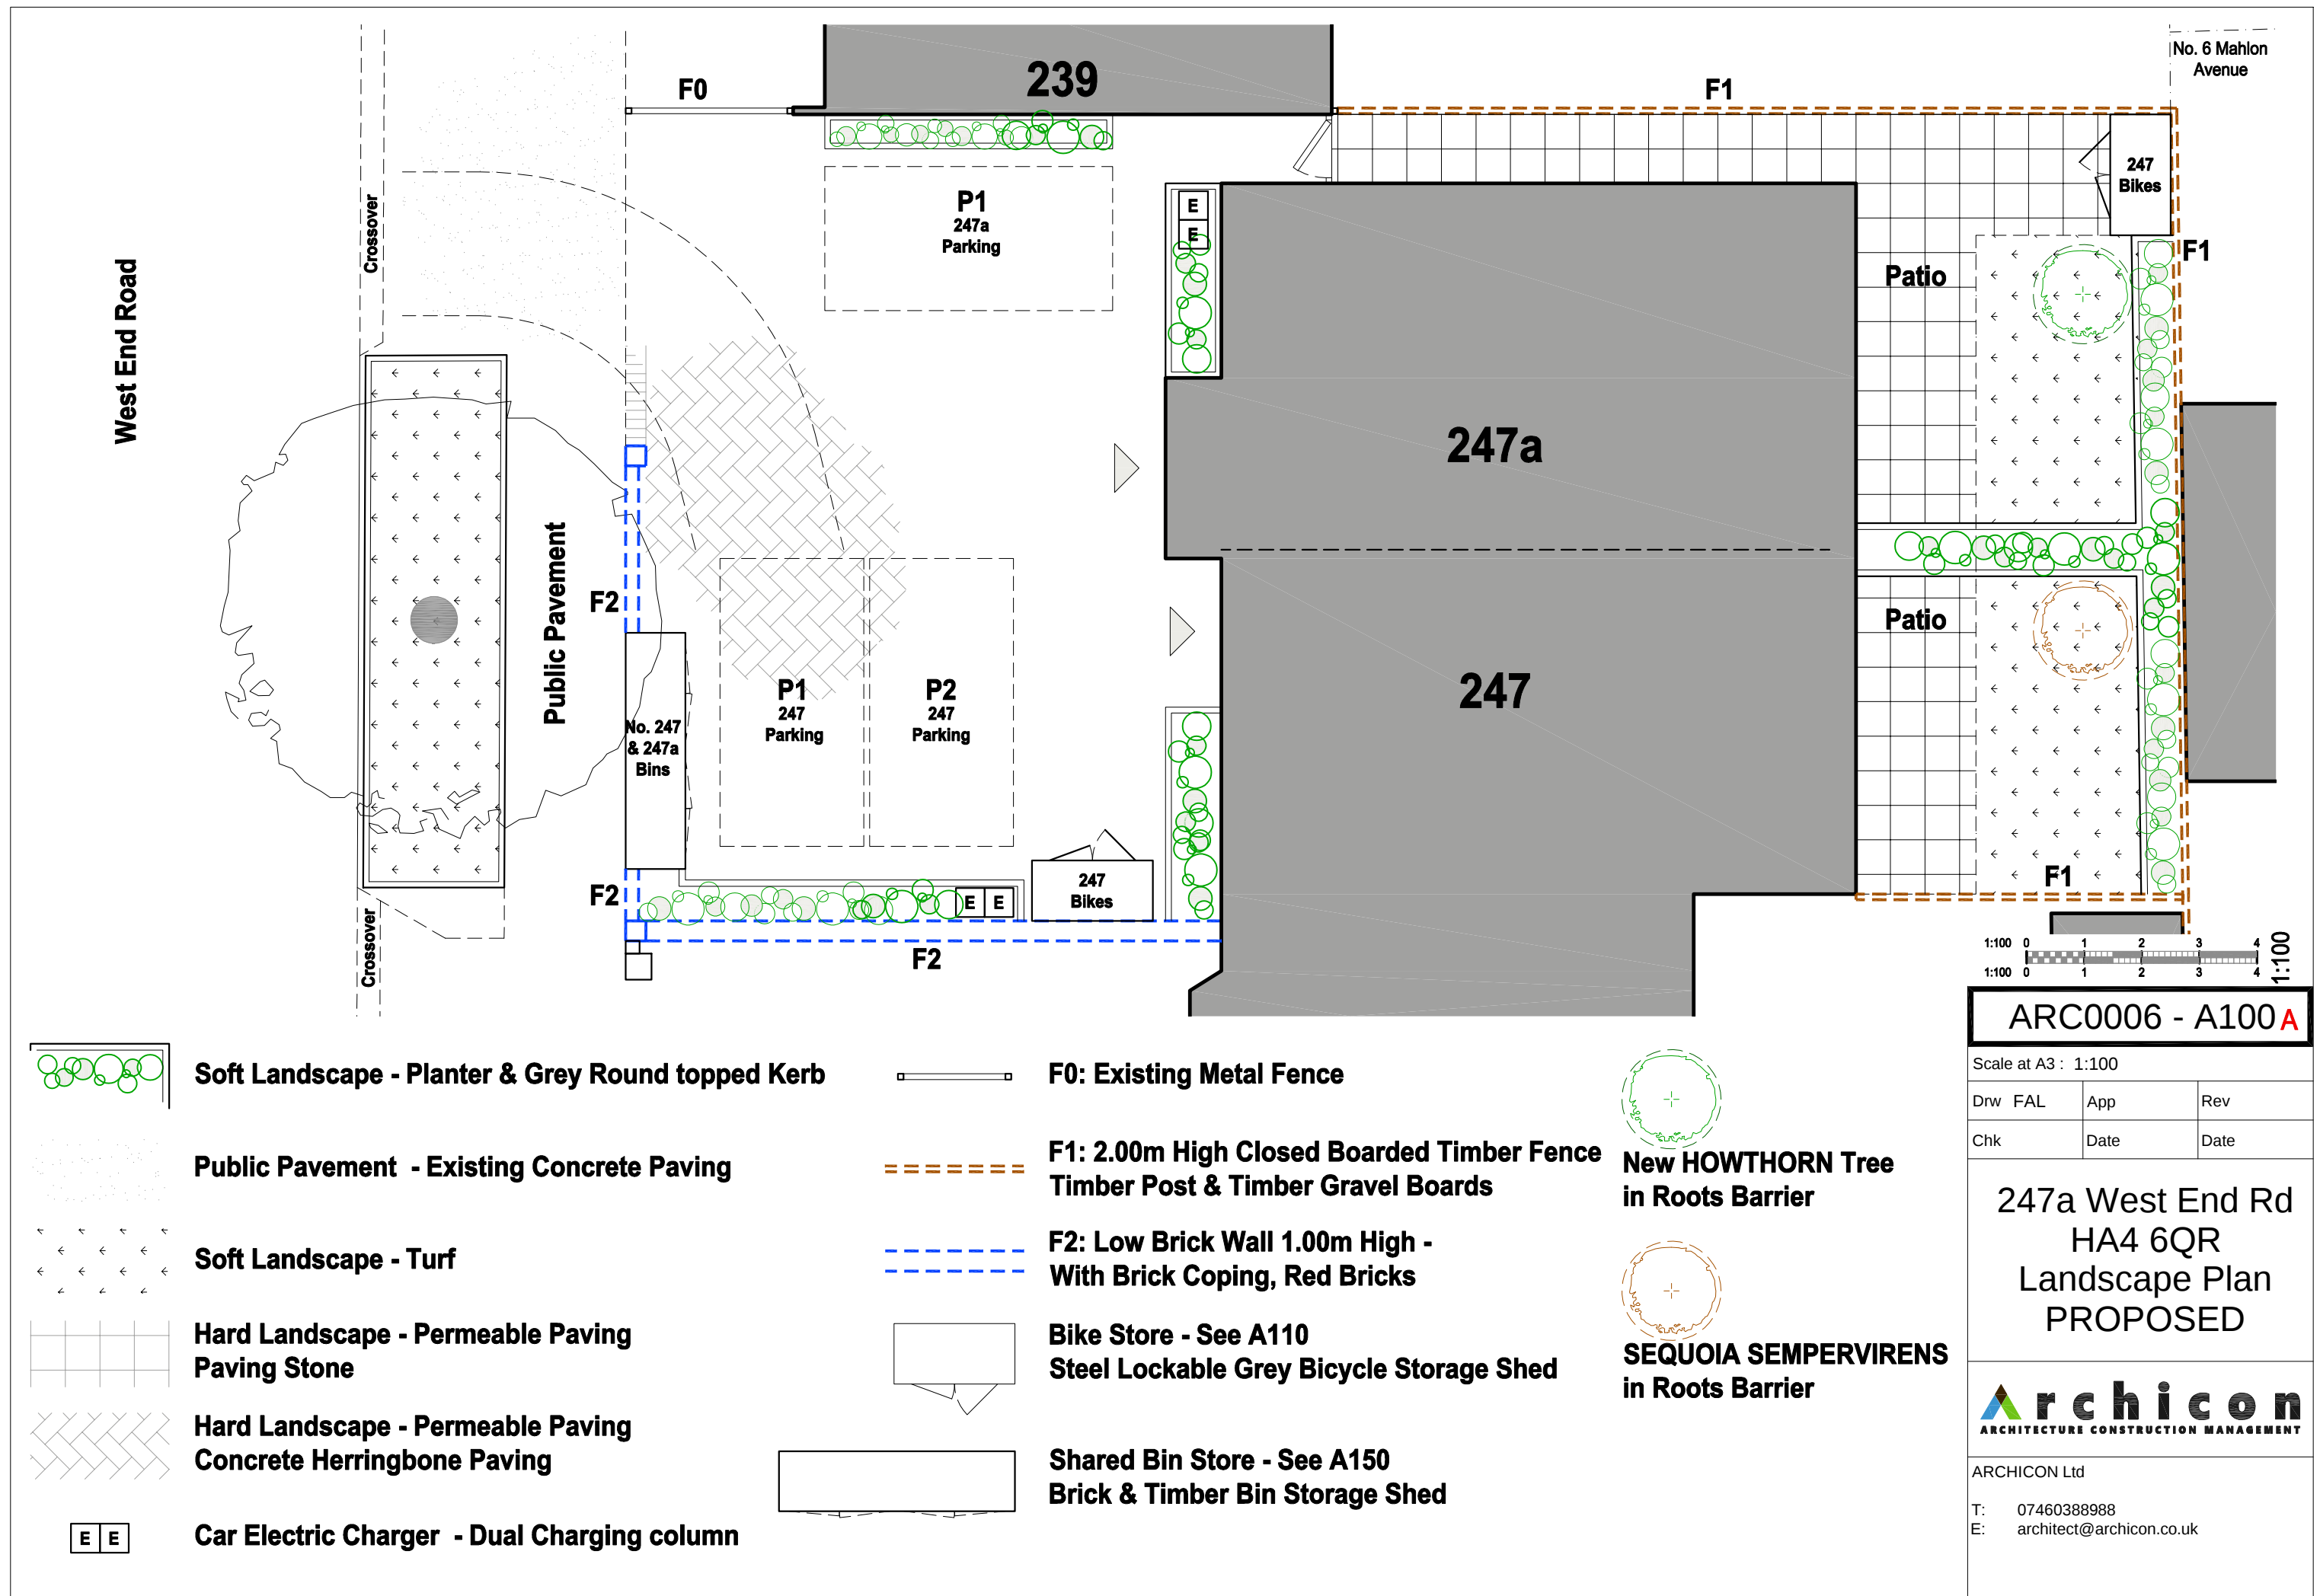

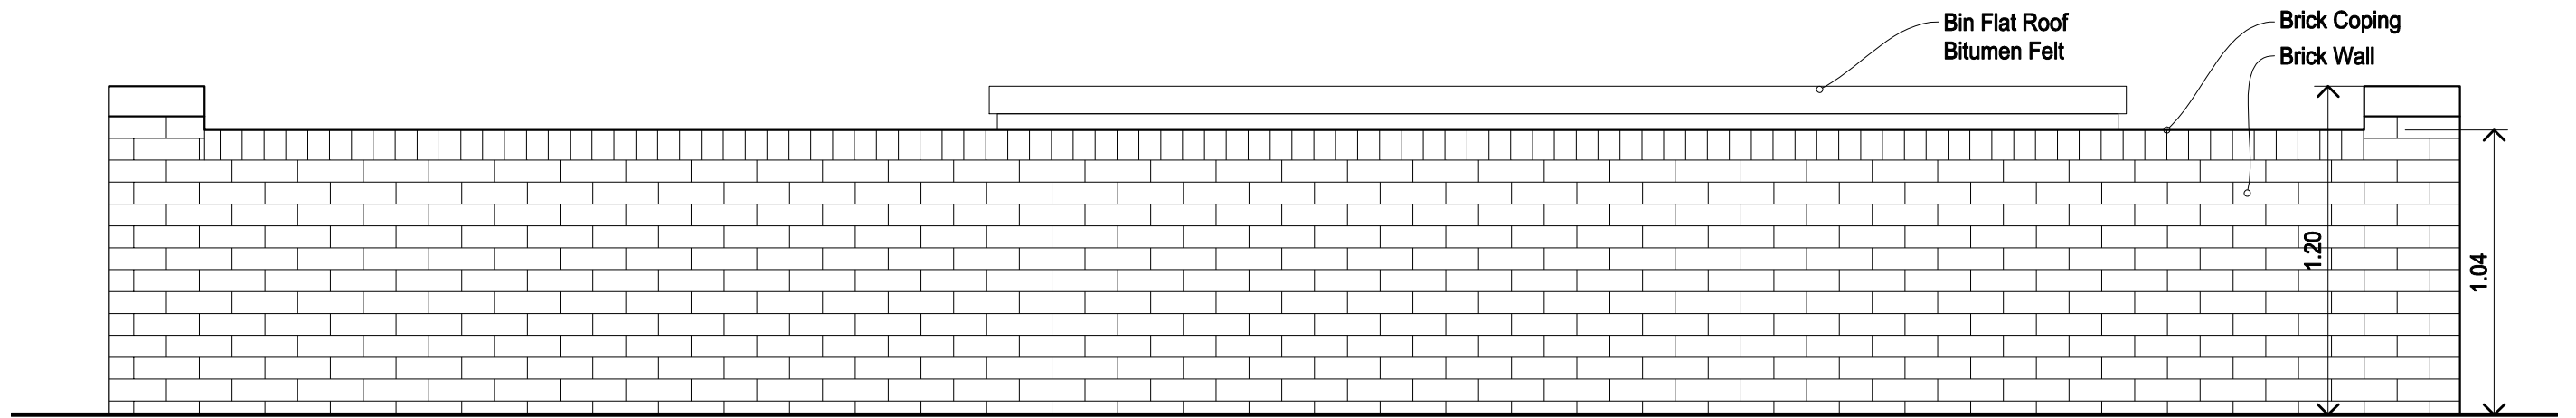

F2: Low Brick Wall with Brick Coping, Red Bricks
S=1:25



Pave Stone Step Bull Nose



Drivesys Paving Stone Edge



Steel Lockable Grey Bicycle Storage Shed



MENNEKES AMEDIO Professional charging systems
2 x charging socket (type 2)



Concrete Herringbone Paving




Closed Boarded Timber Fence




Low Brick Wall

F1: Closed Boarded Timber Fence
Timber Post & Timber Gravel Boards. S=1:25

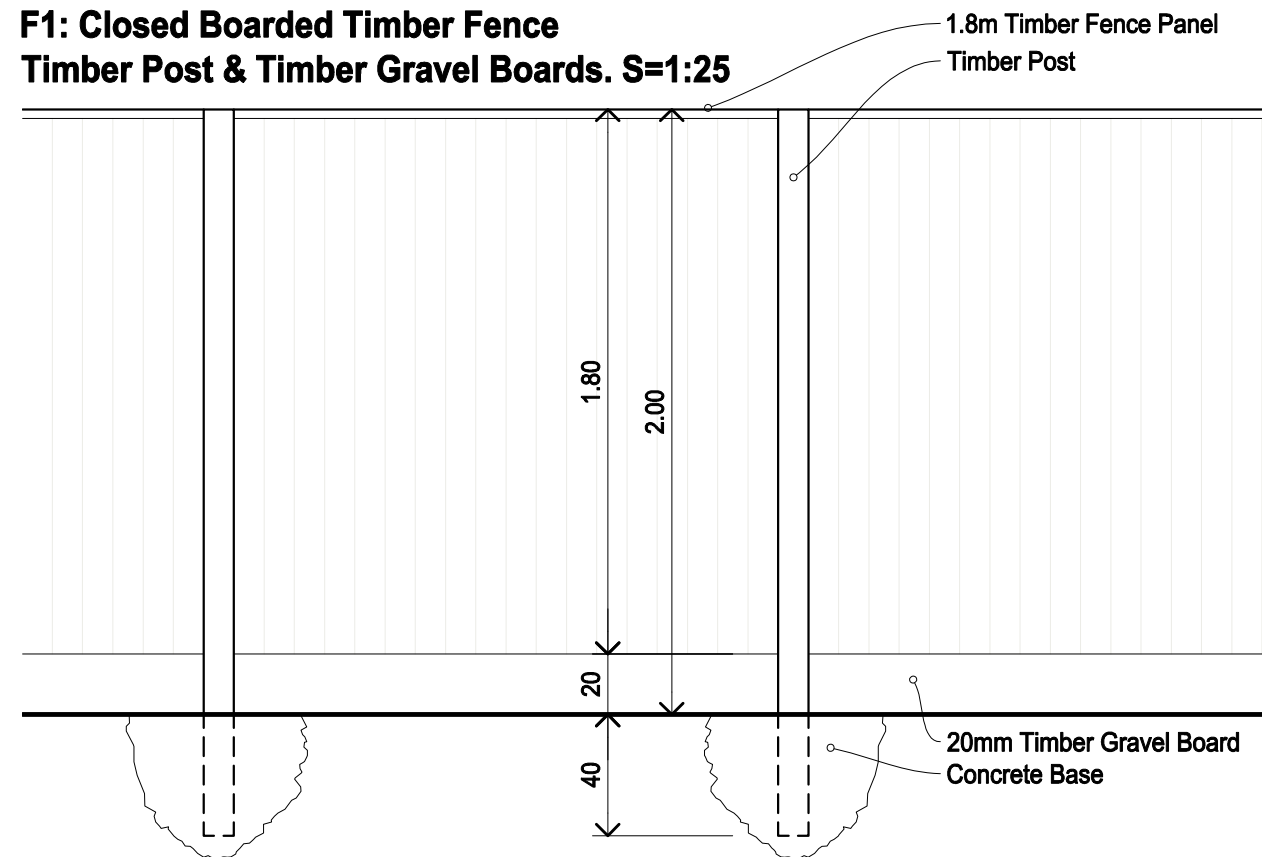

A: Wall Extended

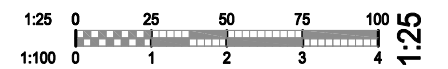

ARC0006 - A110A

Scale at A3 : 1:25


Drw	FAL	App	Rev
Chk		Date	Date

247a West End Rd
HA4 6QR
Landscape Materials
PROPOSED

archicon
ARCHITECTURE CONSTRUCTION MANAGEMENT

ARCHICON Ltd

T: 07460388988
E: architect@archicon.co.uk

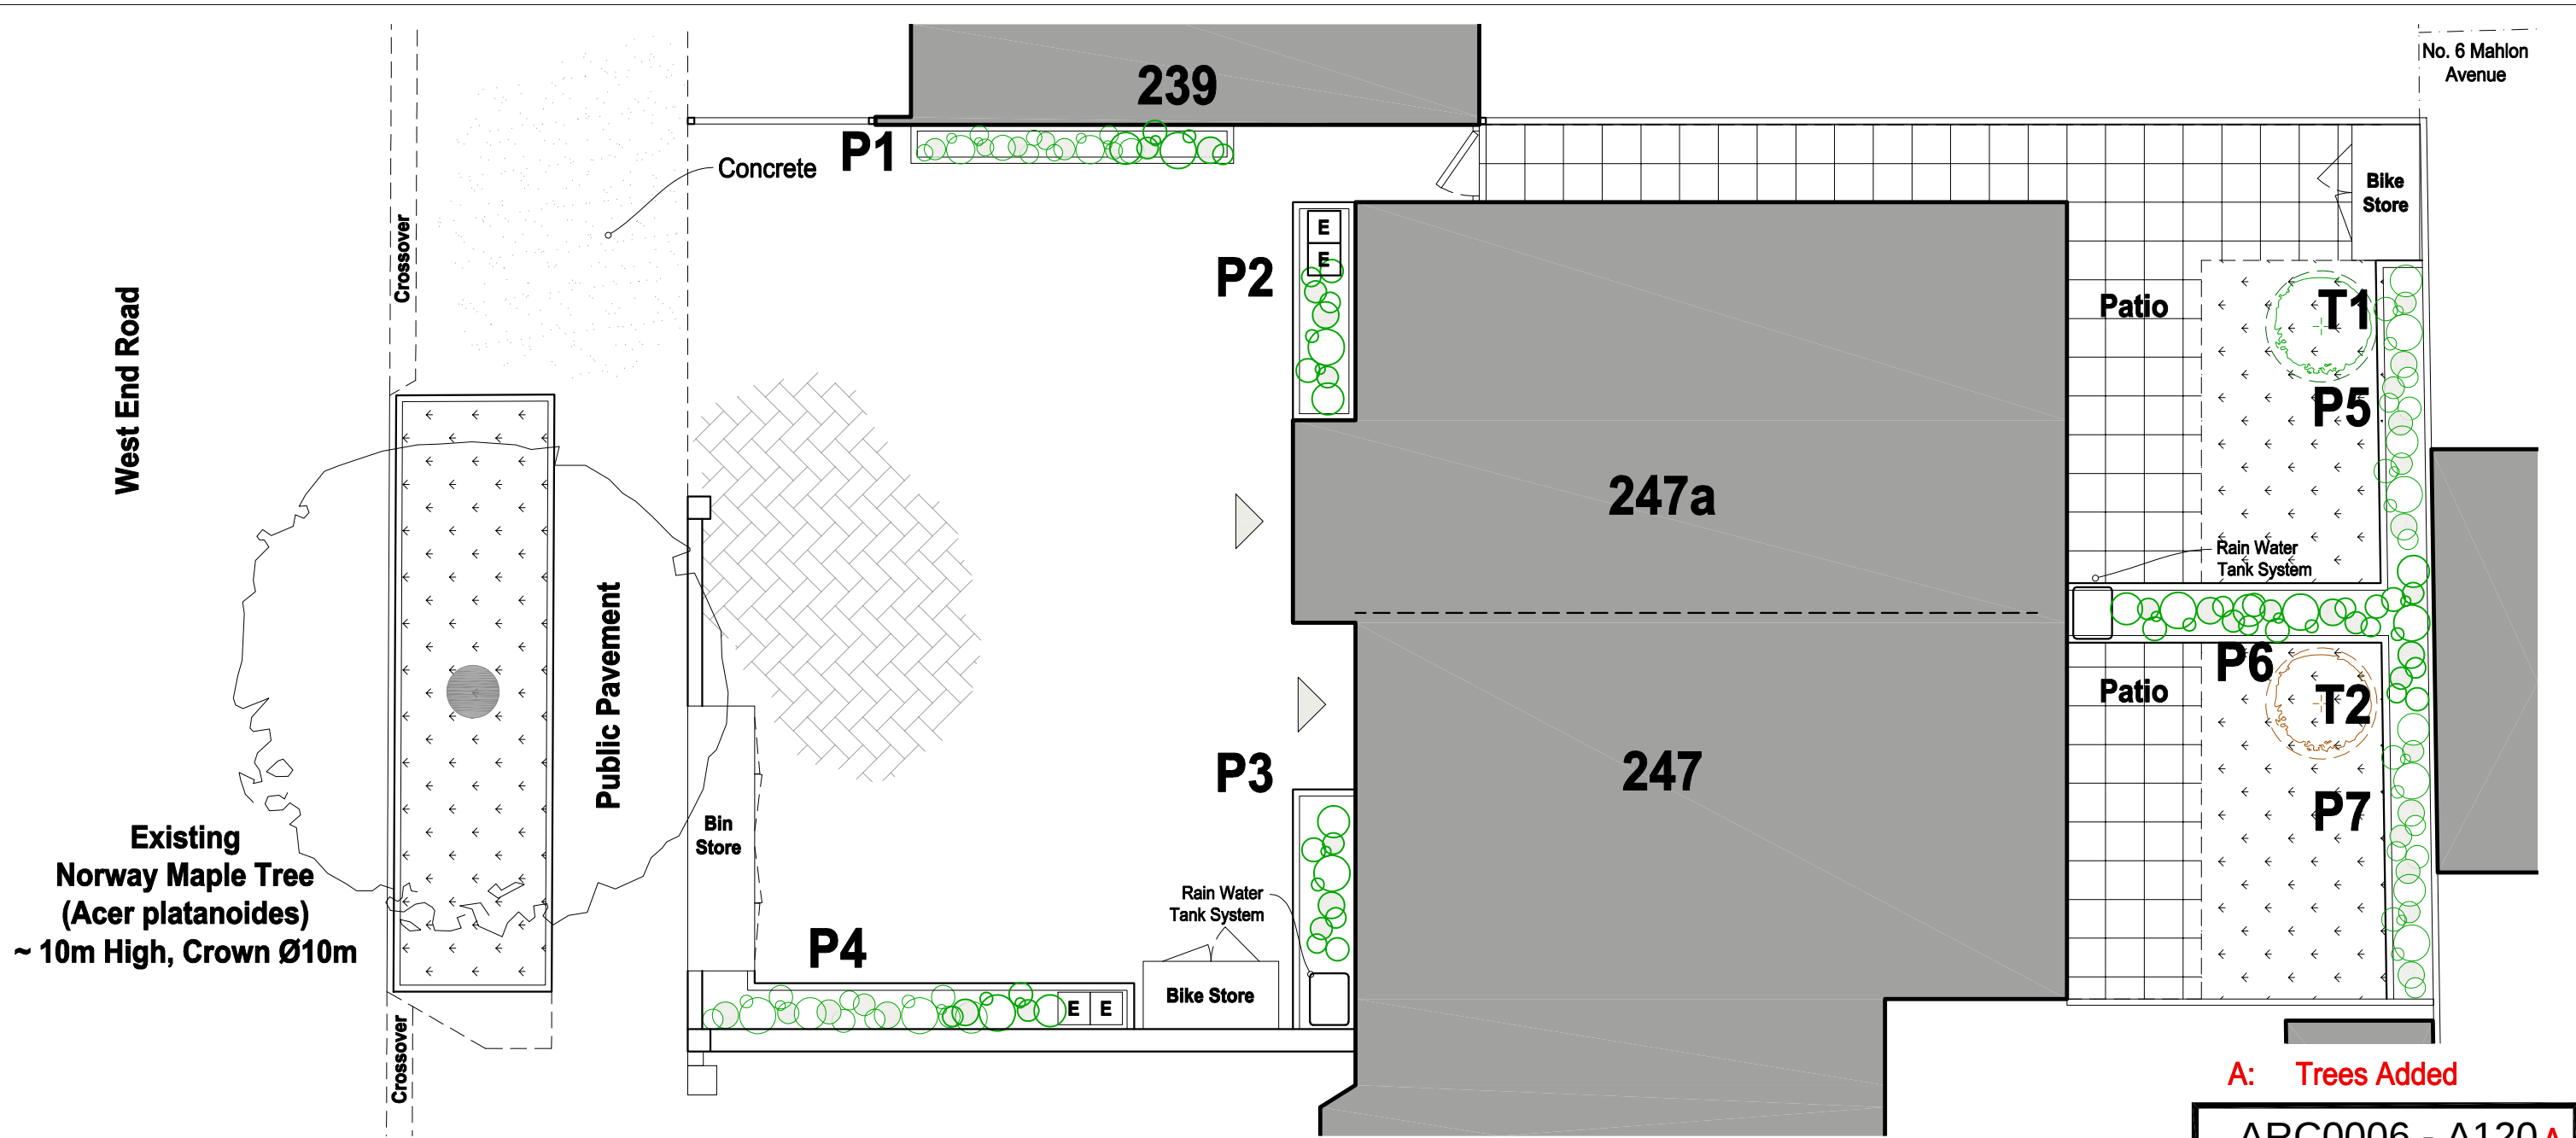

- P1** P1 Planter: 5 x Veronica Autumn Glory Evergreen Shrub
- P2** P2 Planter: 3 x Lavandula angustifolia English Lavender
- P3** P3 Planter: 3 x Lavandula angustifolia English Lavender
- P4** P4 Planter: 6 x Veronica Autumn Glory Evergreen Shrub
- P5** P5 Planters: 5 x Veronica Autumn Glory Evergreen Shrub
- P6** P6 Planters: 5 x Veronica Autumn Glory Evergreen Shrub
- P6** P6 Planters: 5 x Veronica Autumn Glory Evergreen Shrub

- T1** New HOWTHORN Tree in Roots Barrier
- T2** SEQUOIA SEMPERVIRENS in Roots Barrier

A: Trees Added

ARC0006 - A120 A

Scale at A3 : 1:100

Drw FAL	App	Rev
Chk	Date	Date

247a West End Rd
HA4 6QR
Planting Plan
PROPOSED

archicon
ARCHITECTURE CONSTRUCTION MANAGEMENT

ARCHICON Ltd

T: 07460388988
E: architect@archicon.co.uk

1:100 0 1 2 3 4 1:100
1:100 0 1 2 3 4 1:100




Veronica Autumn Glory

Plants Schedule	
Name	Veronica - Autumn Glory
Family	Plantaginaceae
Habit	Bushy
Foliage	Evergreen
Ult Height	0.5 - 1m
Ult Spread	0.5 - 1m



Lavandula angustifolia - English lavender

Name	Lavandula angustifolia - English lavender
Family	Lamiaceae
Habit	Bushy
Foliage	Evergreen
Ult Height	0.5 - 1m
Ult Spread	1 - 1.5m

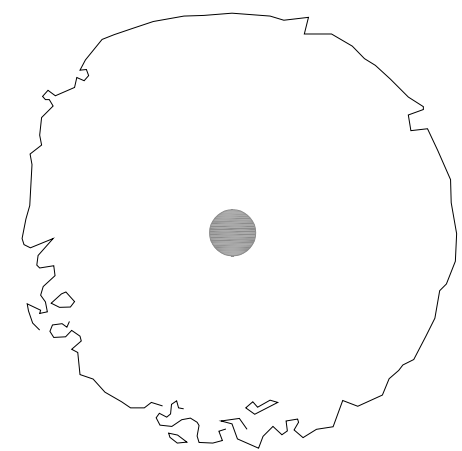

Existing Norway maple Tree

Name	Acer Platanoides - Norway maple 'Globosum'
Family	Sapindaceae
Habit	Bushy
Foliage	Deciduous
Ult Height	8 - 12m
Ult Spread	more than 8m

ARC0006 - A130

Scale at A3 : 1:100


Drw FAL	App	Rev
Chk	Date	Date

247a West End Rd
HA4 6QR
Planting Details


ARCHITECTURE CONSTRUCTION MANAGEMENT

ARCHICON Ltd

T: 07460388988
E: architect@archicon.co.uk

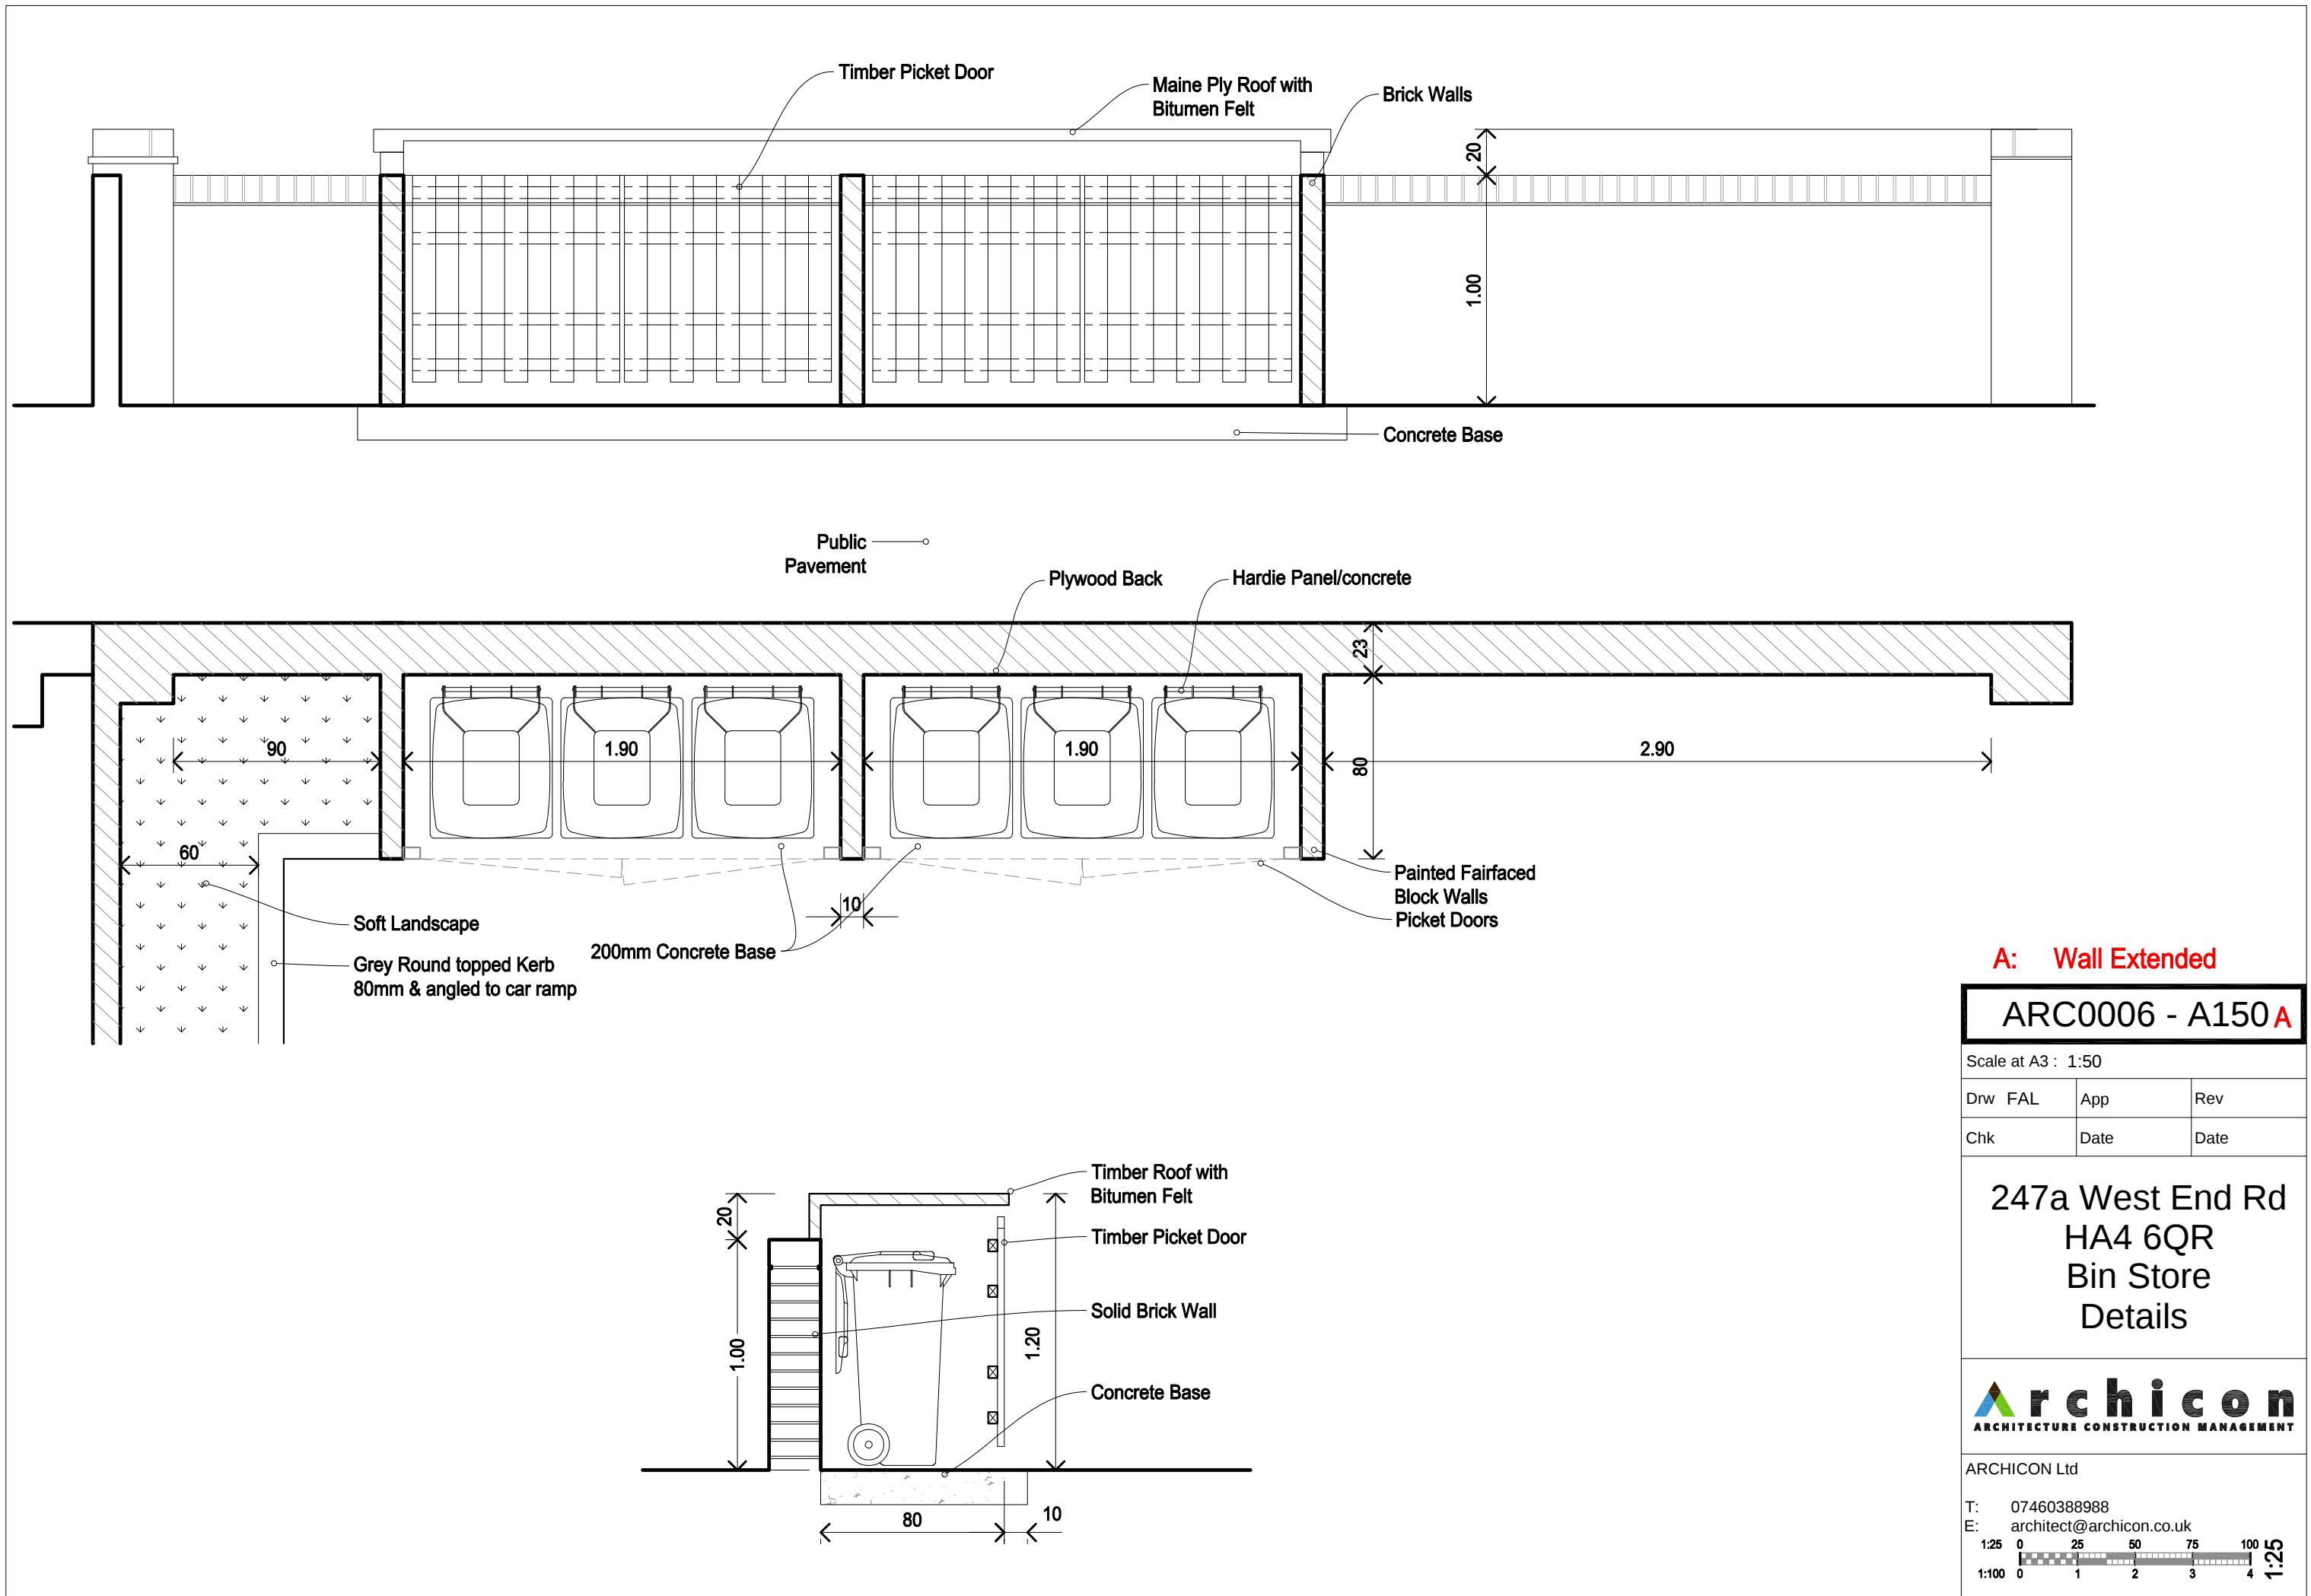

A: Wall Extended

ARC0006 - A150 A

Scale at A3 : 1:50		
Drw FAL	App	Rev
Chk	Date	Date


247a West End Rd
HA4 6QR
Bin Store
Details




ARCHICON Ltd


T: 07460388988
E: architect@archicon.co.uk

1:25 0 25 50 75 100 1:25
1:100 0 1 2 3 4

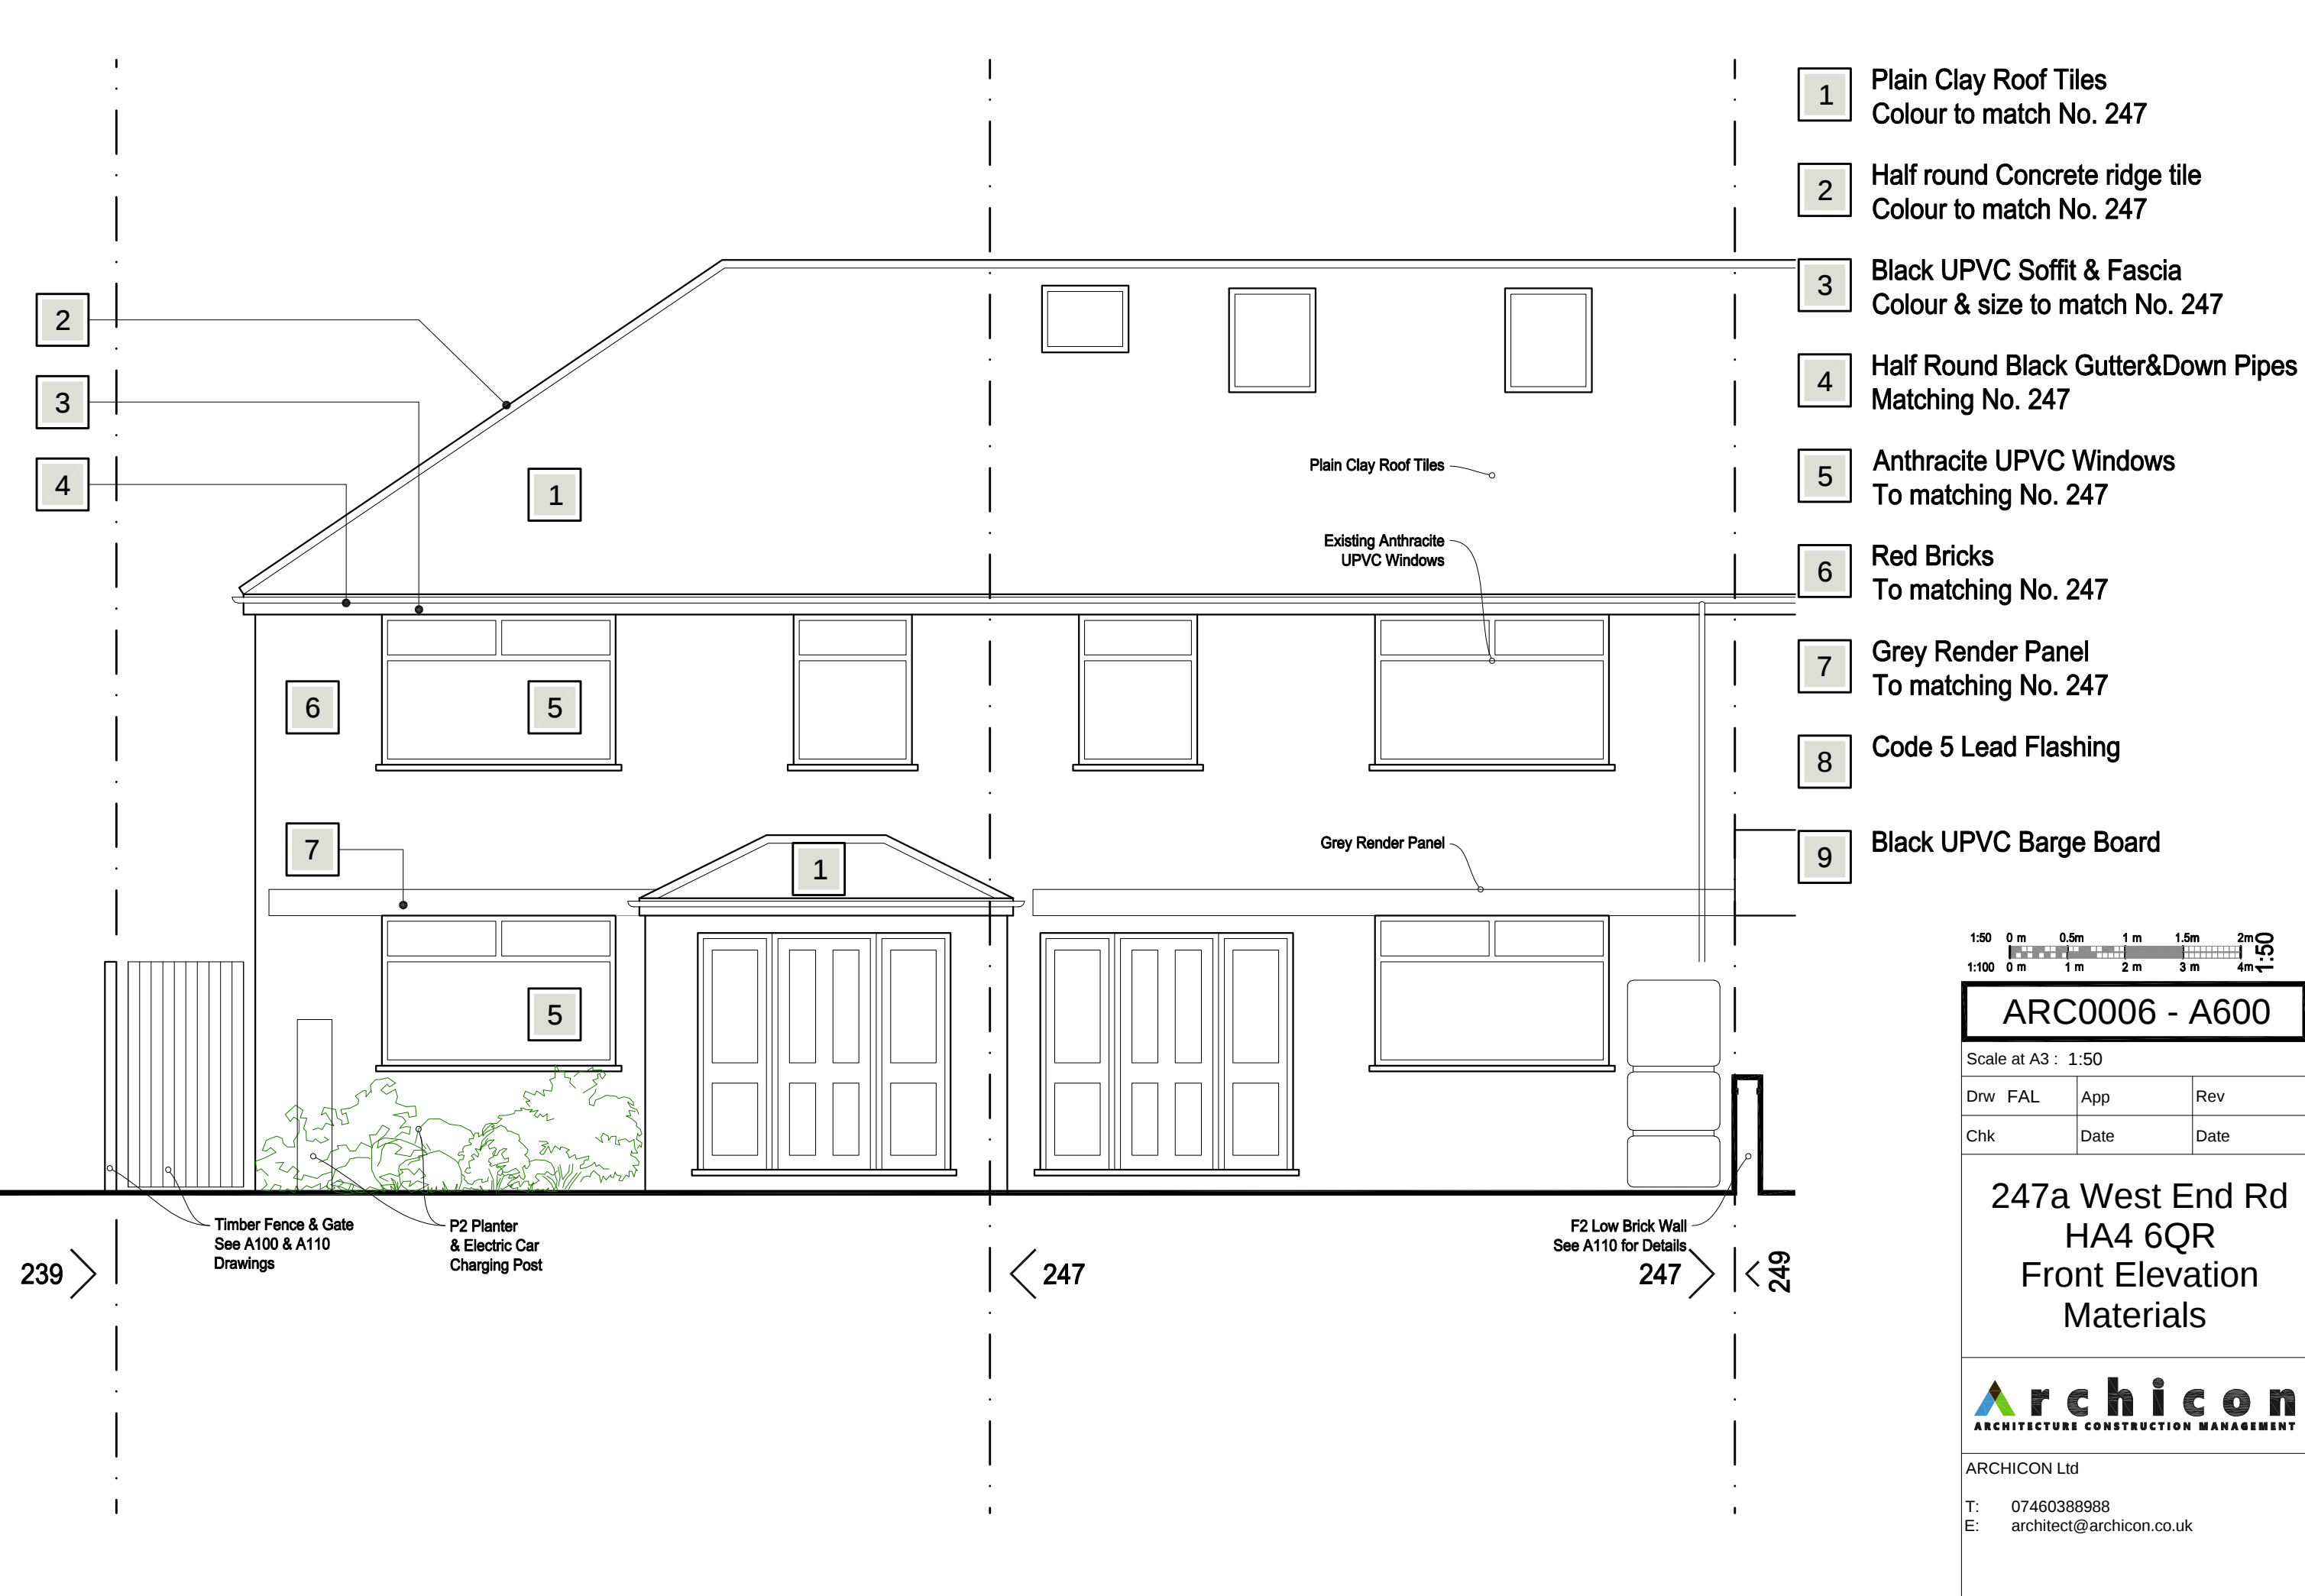

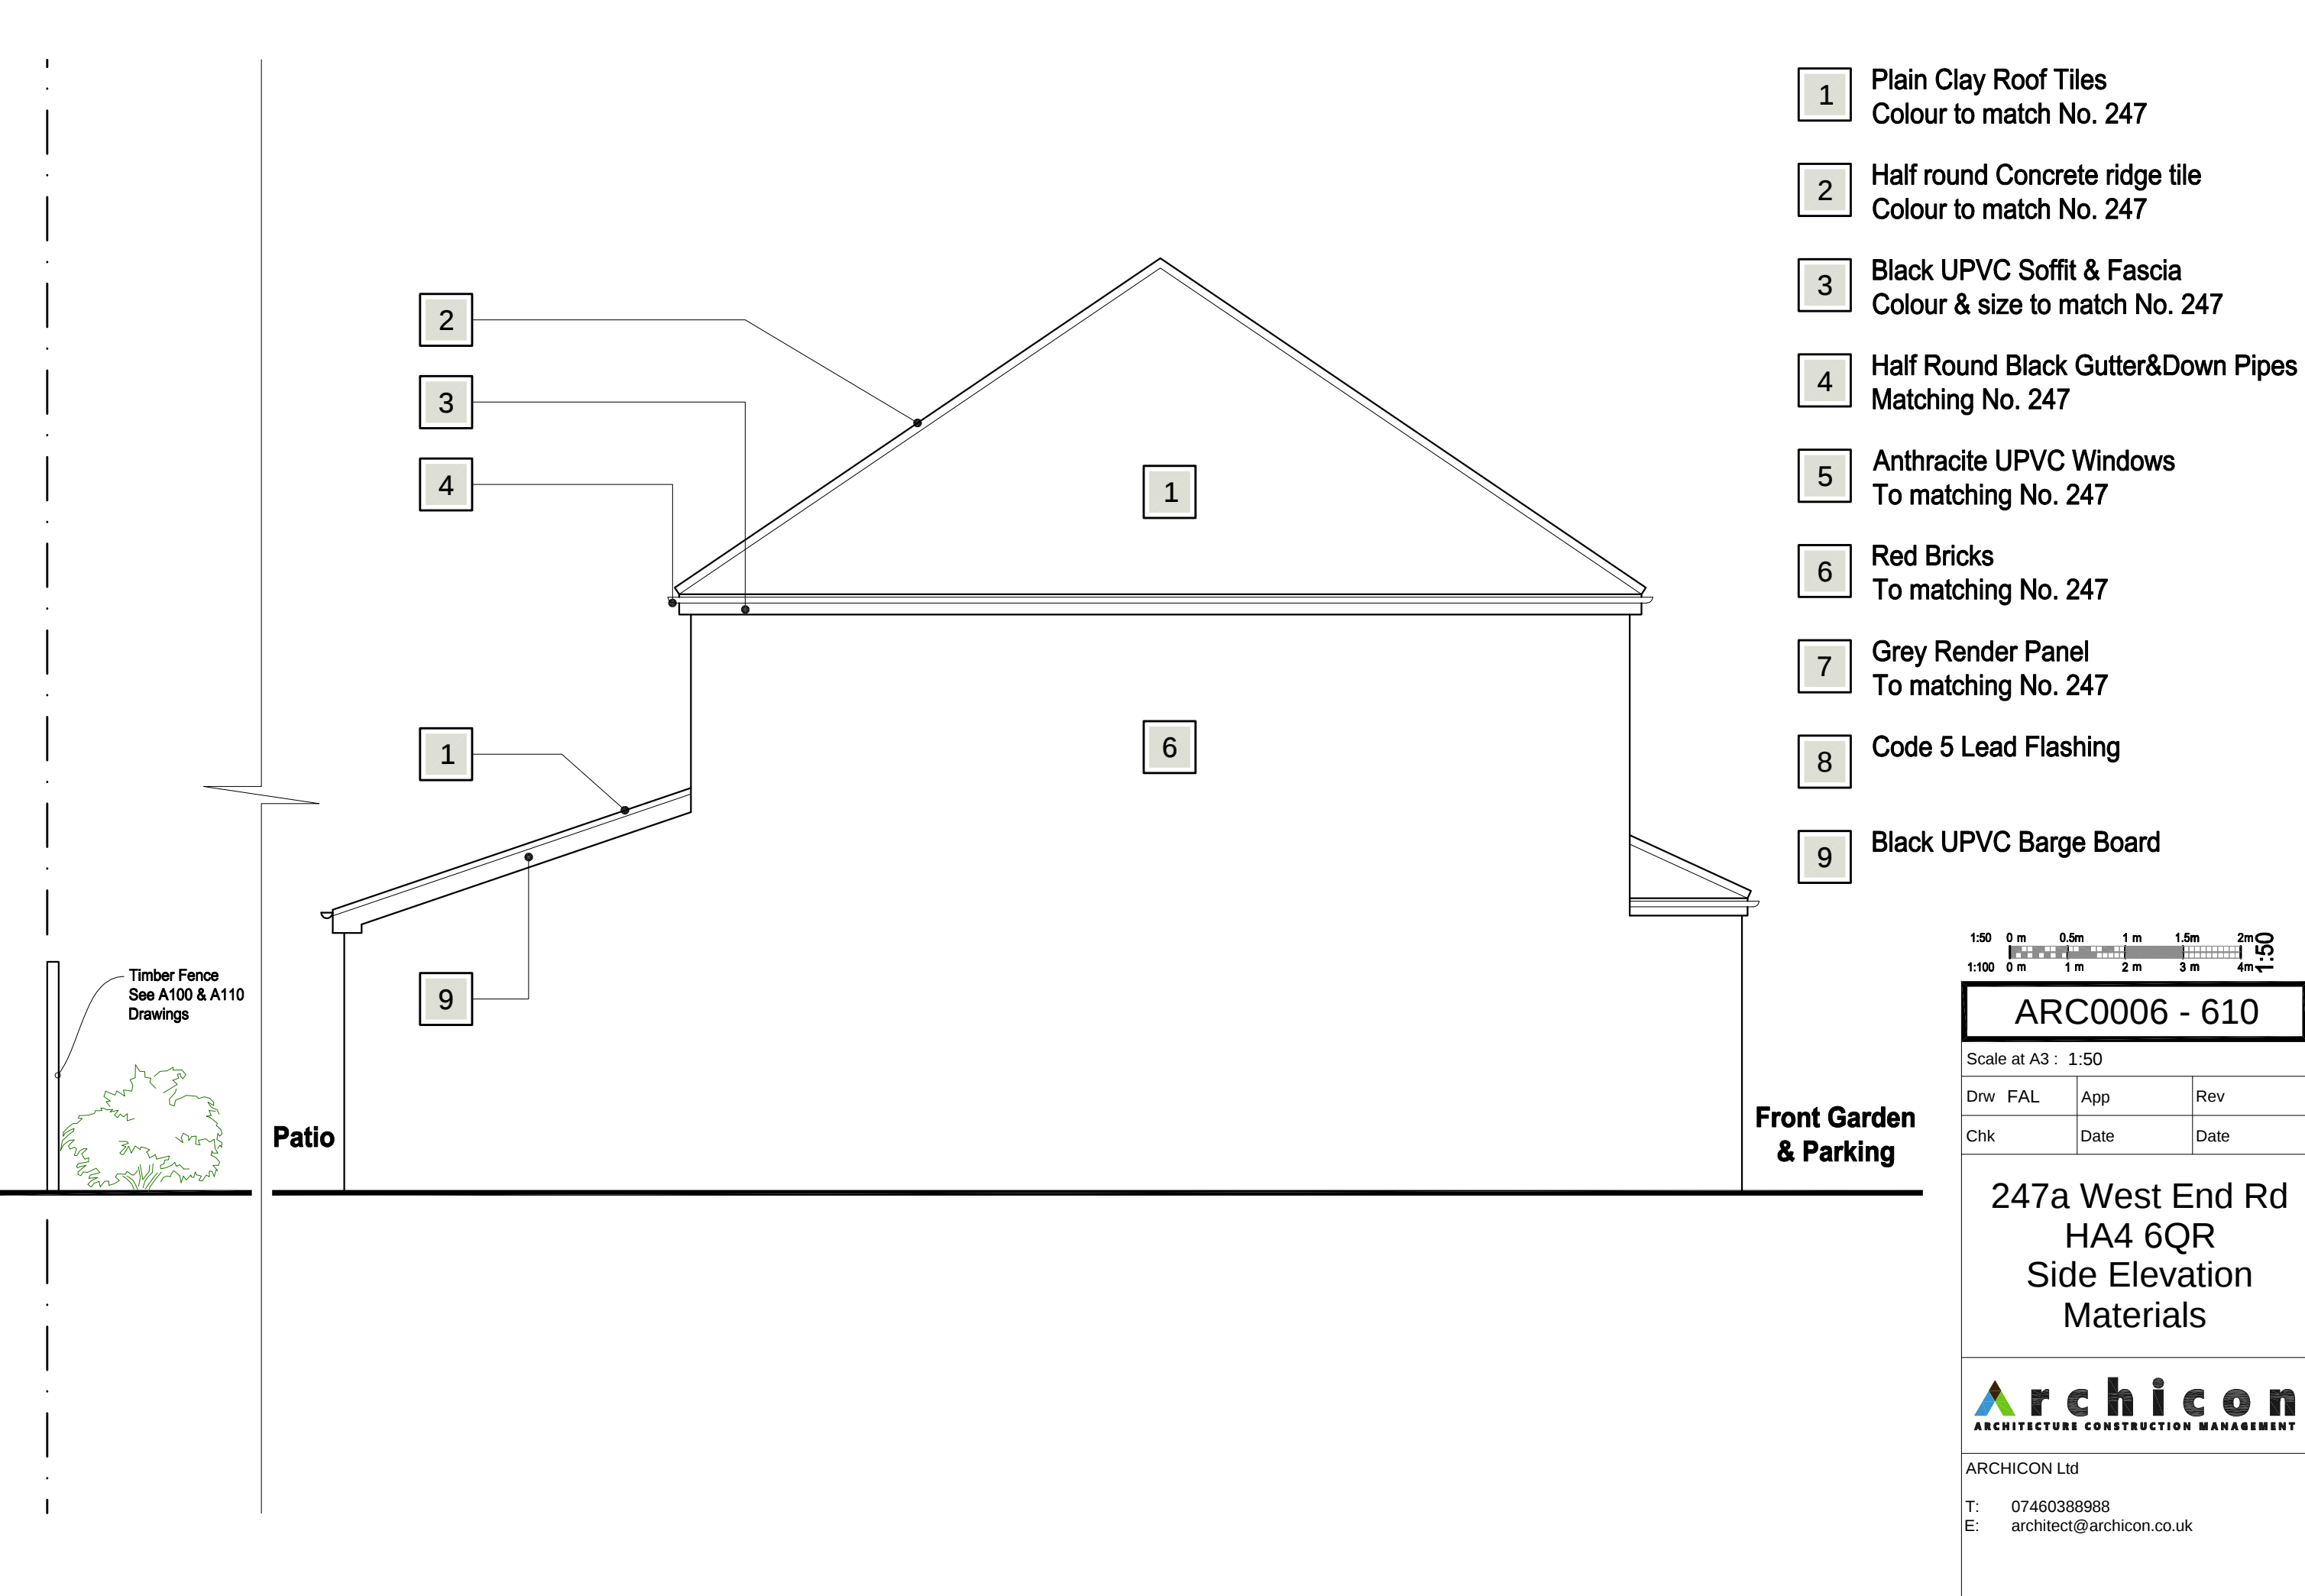

- 1 Plain Clay Roof Tiles
Colour to match No. 247
- 2 Half round Concrete ridge tile
Colour to match No. 247
- 3 Black UPVC Soffit & Fascia
Colour & size to match No. 247
- 4 Half Round Black Gutter&Down Pipes
Matching No. 247
- 5 Anthracite UPVC Windows
To matching No. 247
- 6 Red Bricks
To matching No. 247
- 7 Grey Render Panel
To matching No. 247
- 8 Code 5 Lead Flashing
- 9 Black UPVC Barge Board

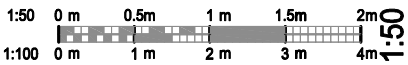

ARC0006 - 610


Scale at A3 : 1:50

Drw FAL	App	Rev
Chk	Date	Date


247a West End Rd
HA4 6QR
Side Elevation
Materials



ARCHICON Ltd
T: 07460388988
E: architect@archicon.co.uk

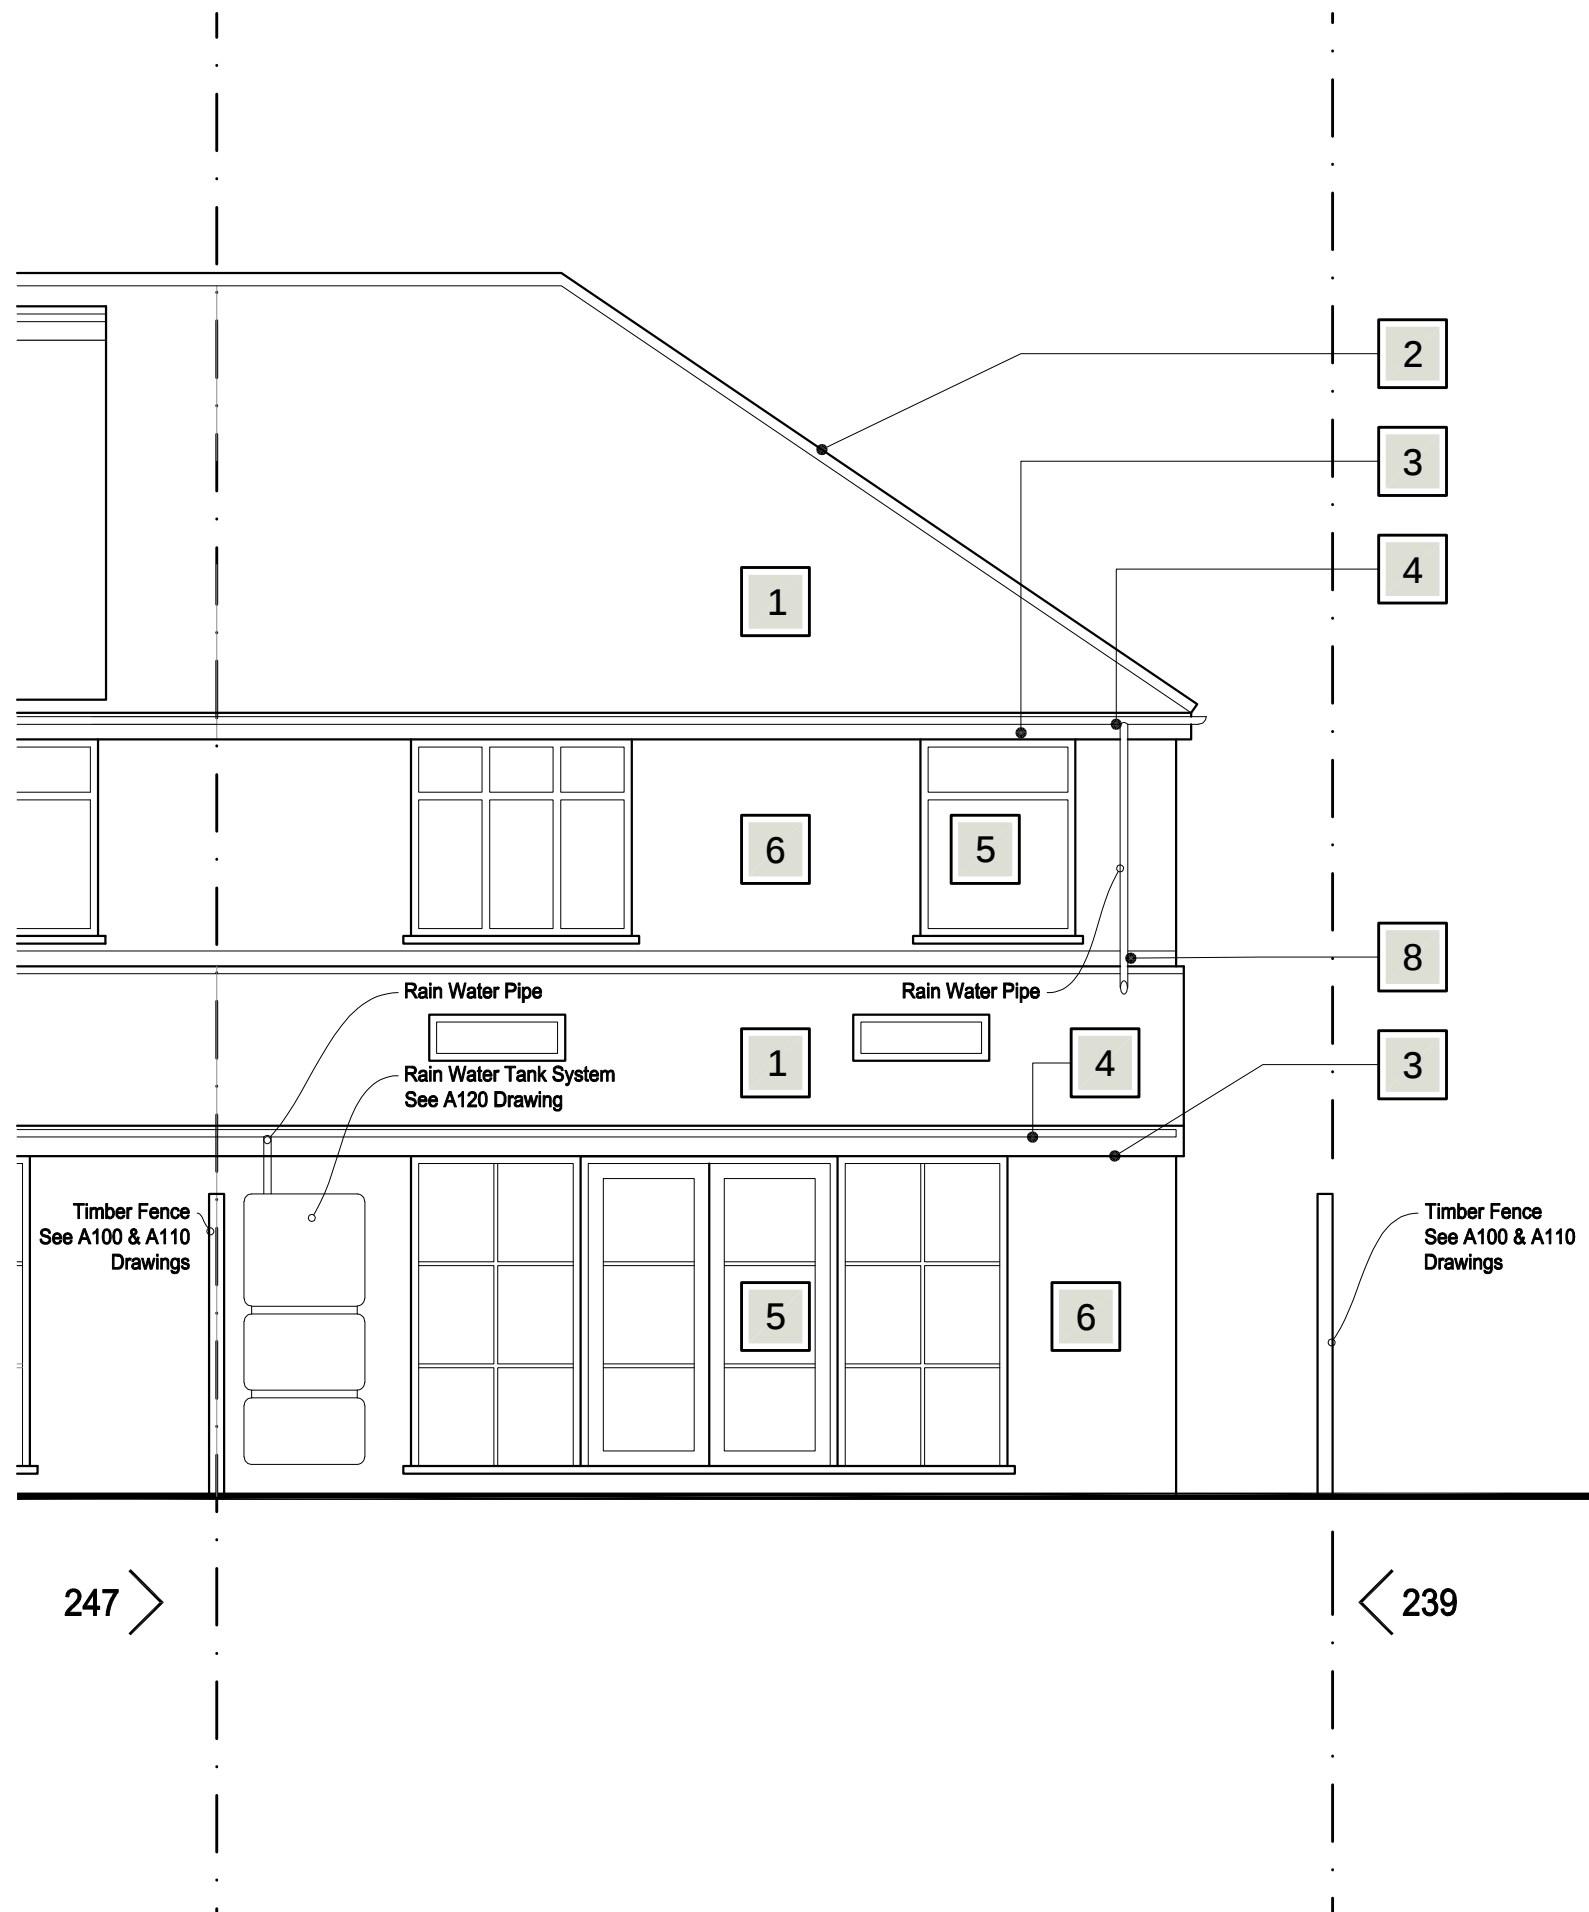

- 1 Plain Clay Roof Tiles
Colour to match No. 247
- 2 Half round Concrete ridge tile
Colour to match No. 247
- 3 Black UPVC Soffit & Fascia
Colour & size to match No. 247
- 4 Half Round Black Gutter&Down Pipes
Matching No. 247
- 5 Anthracite UPVC Windows
To matching No. 247
- 6 Red Bricks
To matching No. 247
- 7 Grey Render Panel
To matching No. 247
- 8 Code 5 Lead Flashing
- 9 Black UPVC Barge Board

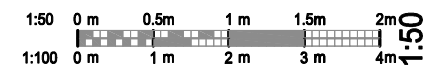

ARC0006 - A620

Scale at A3 : 1:50

Drw FAL	App	Rev
Chk	Date	Date

247a West End Rd
HA4 6QR
Rear Elevation
Materials



ARCHICON Ltd

T: 07460388988
E: architect@archicon.co.uk



1 Plain Clay Roof Tiles
Colour to match No. 247



2 Half round Concrete ridge tile
Colour to match No. 247



3 Black UPVC Soffit & Fascia
To matching No. 247

4 Half Round Black Gutter
& Down Pipes

1 Plain Clay Roof Tiles
Colour to match No. 247

2 Half round Concrete ridge tile
Colour to match No. 247

3 Black UPVC Soffit & Fascia
Colour & size to match No. 247

4 Half Round Black Gutter&Down Pipes
Matching No. 247

5 Anthracite UPVC Windows
To matching No. 247

6 Red Bricks
To matching No. 247

7 Grey Render Panel
To matching No. 247

8 Code 5 Lead Flashing

9 Black UPVC Barge Board



5 Anthracite UPVC Windows
To matching No. 247



6 Red Bricks - Bexhill Purple Multi
to match No. 247



8 Code 5 Lead Flashing



7 Grey Render Panel
To matching No. 247



9 Black UPVC Barge Board

ARC0006 - A630

Scale at A3 : 1:50



Drw	FAL	App	Rev
Chk		Date	Date

247a West End Rd
HA4 6QR
Front Elevation
Materials

archicon
ARCHITECTURE CONSTRUCTION MANAGEMENT

ARCHICON Ltd

T: 07460388988
E: architect@archicon.co.uk

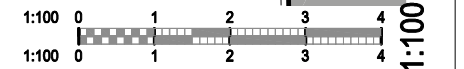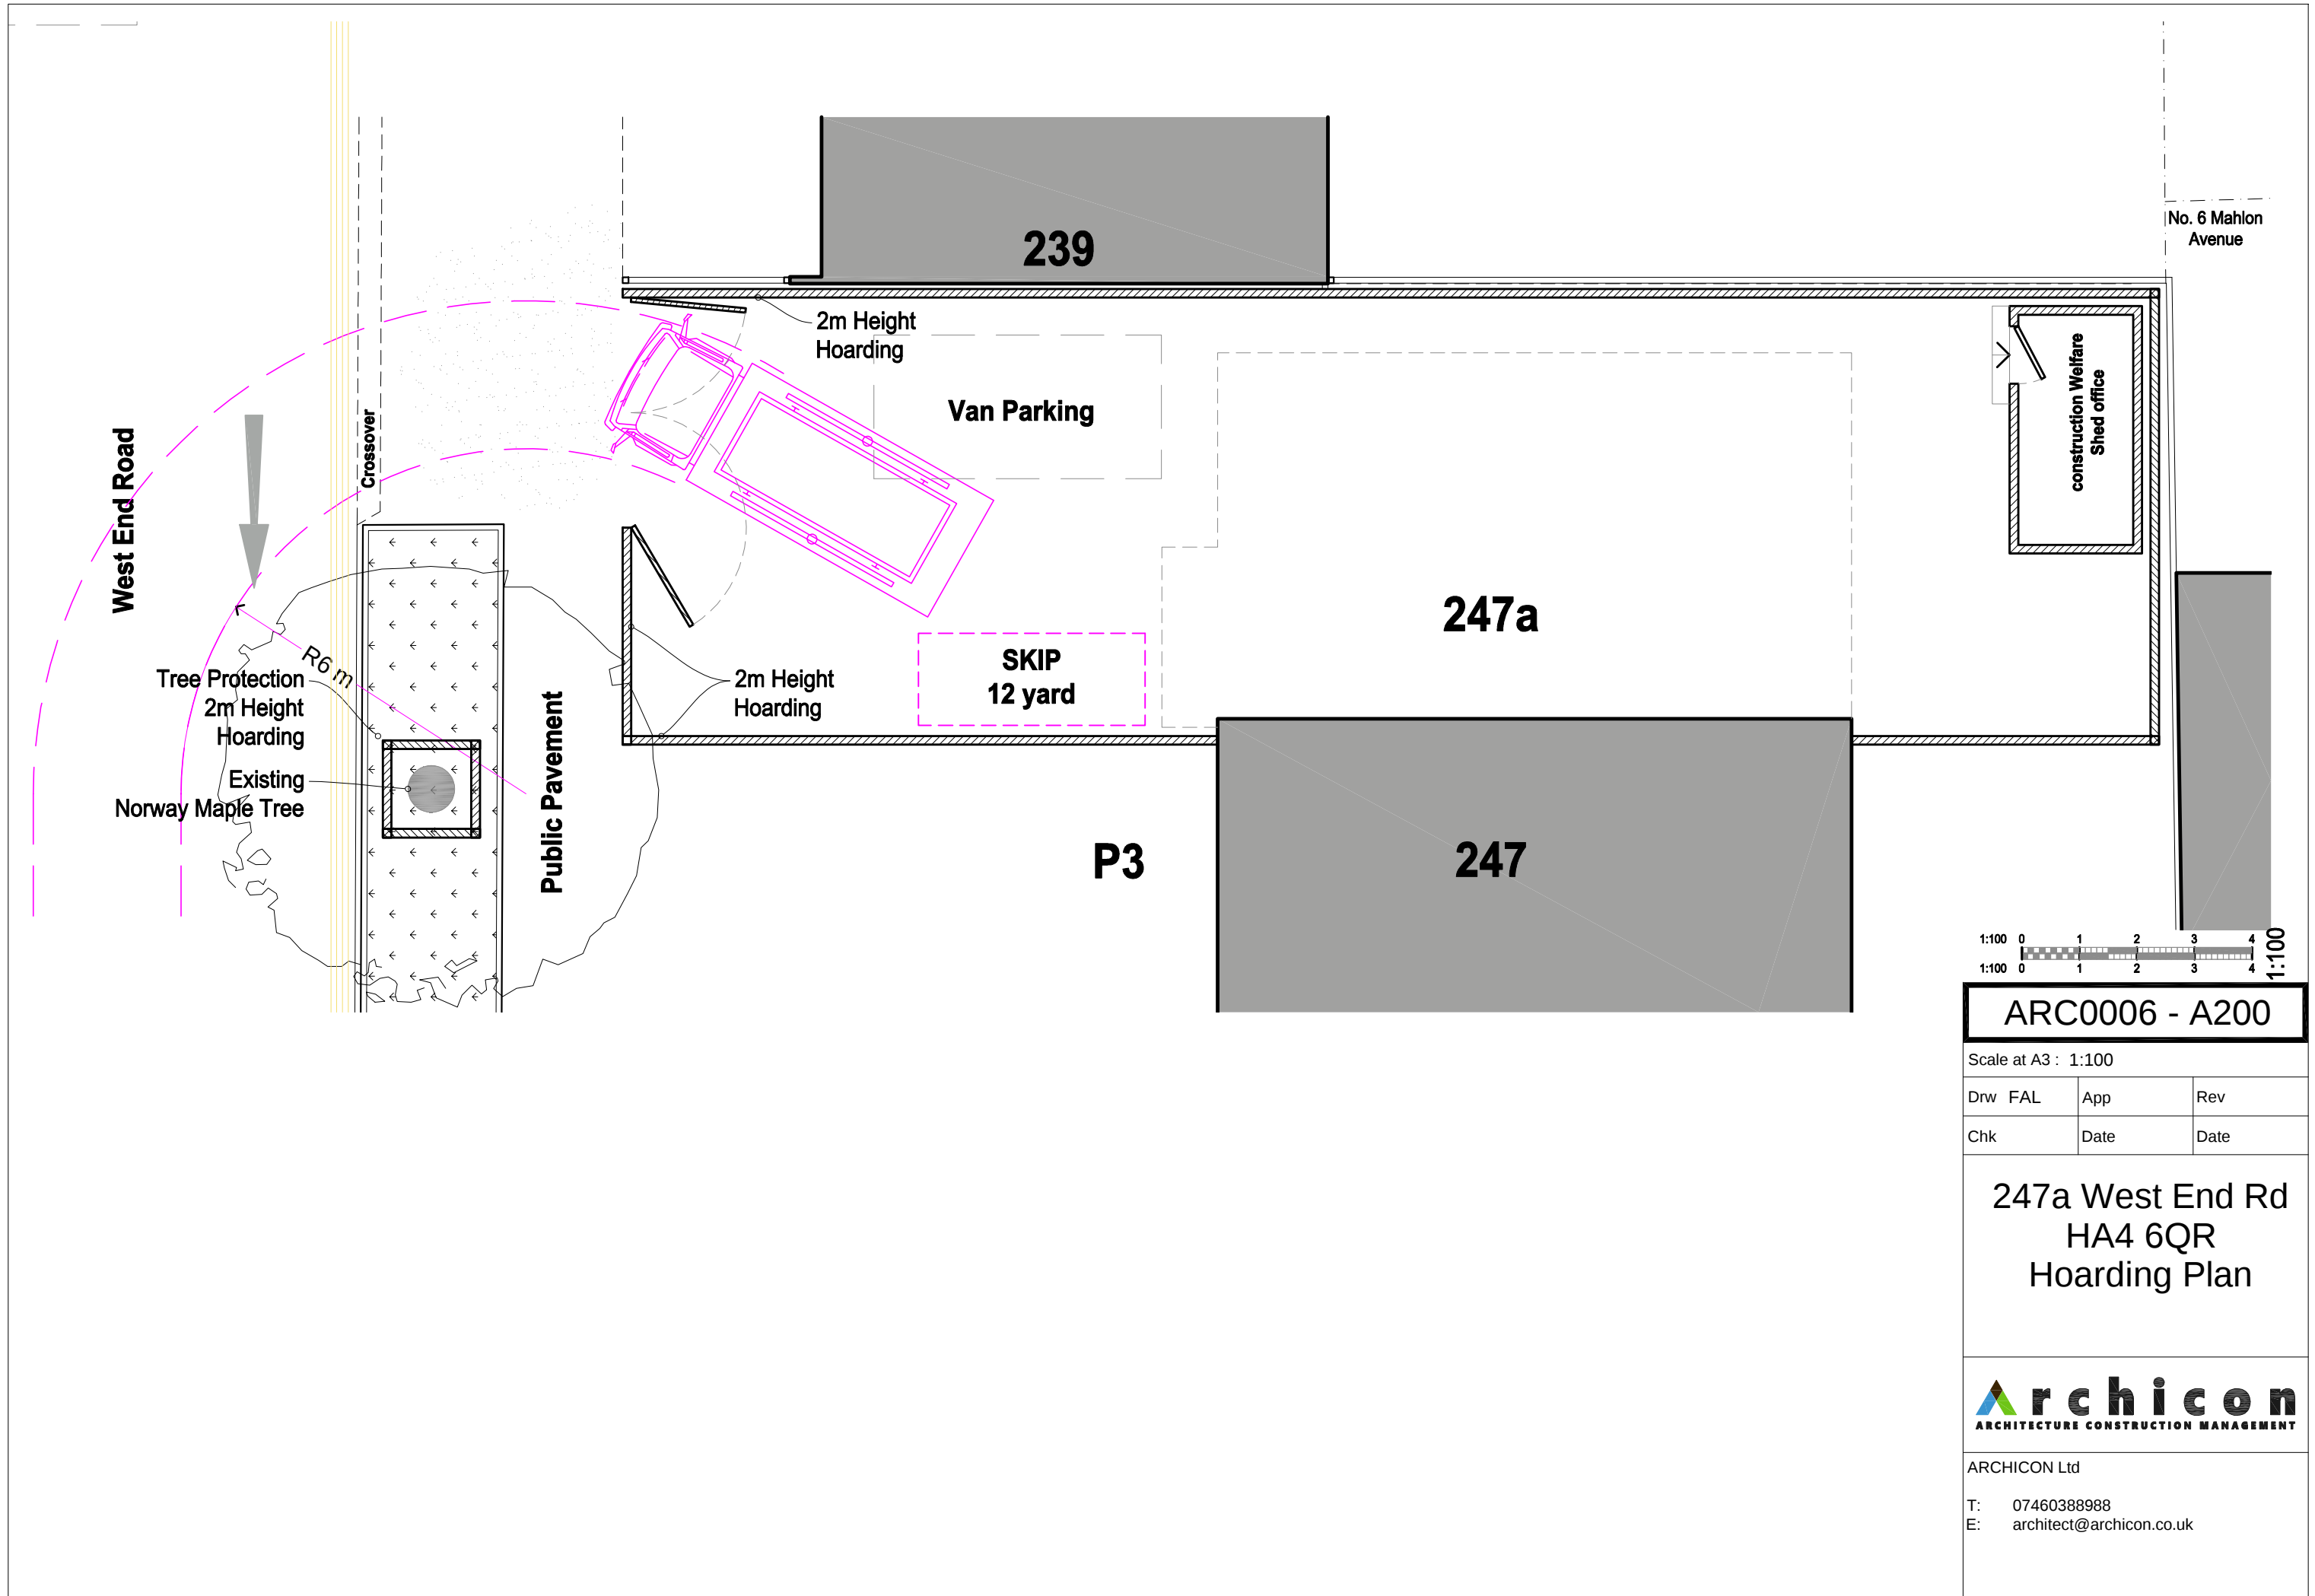

ARC0006 - A200

Scale at A3 : 1:100

Drw	FAL	App	Rev
Chk	Date	Date	

247a West End Rd
HA4 6QR
Hoarding Plan



ARCHICON Ltd
T: 07460388988
E: architect@archicon.co.uk

