

8. Attached Drawings Schedule

ARC0006 - A010 – Existing Landscape Plan

ARC0006 - A011 – Existing Drainage Plan

ARC0006 - A012 – Proposed Drainage Plan

ARC0006 - A100 – Proposed Landscape Plan

ARC0006 - A110 – Proposed Landscape Materials

ARC0006 - A120 – Proposed Planting Plan

ARC0006 - A130 – Proposed Planting Details

ARC0006 - A150 – Proposed Bin Store Details


ARC0006 – A600 – Proposed Front Elevation Materials


ARC0006 – A610 – Proposed Side Elevation Materials

ARC0006 – A620 – Proposed Rear Elevation Materials

ARC0006 – A200 – Proposed Hoarding Plan

ARC0006 – A300 – Proposed Material Delivery Plan

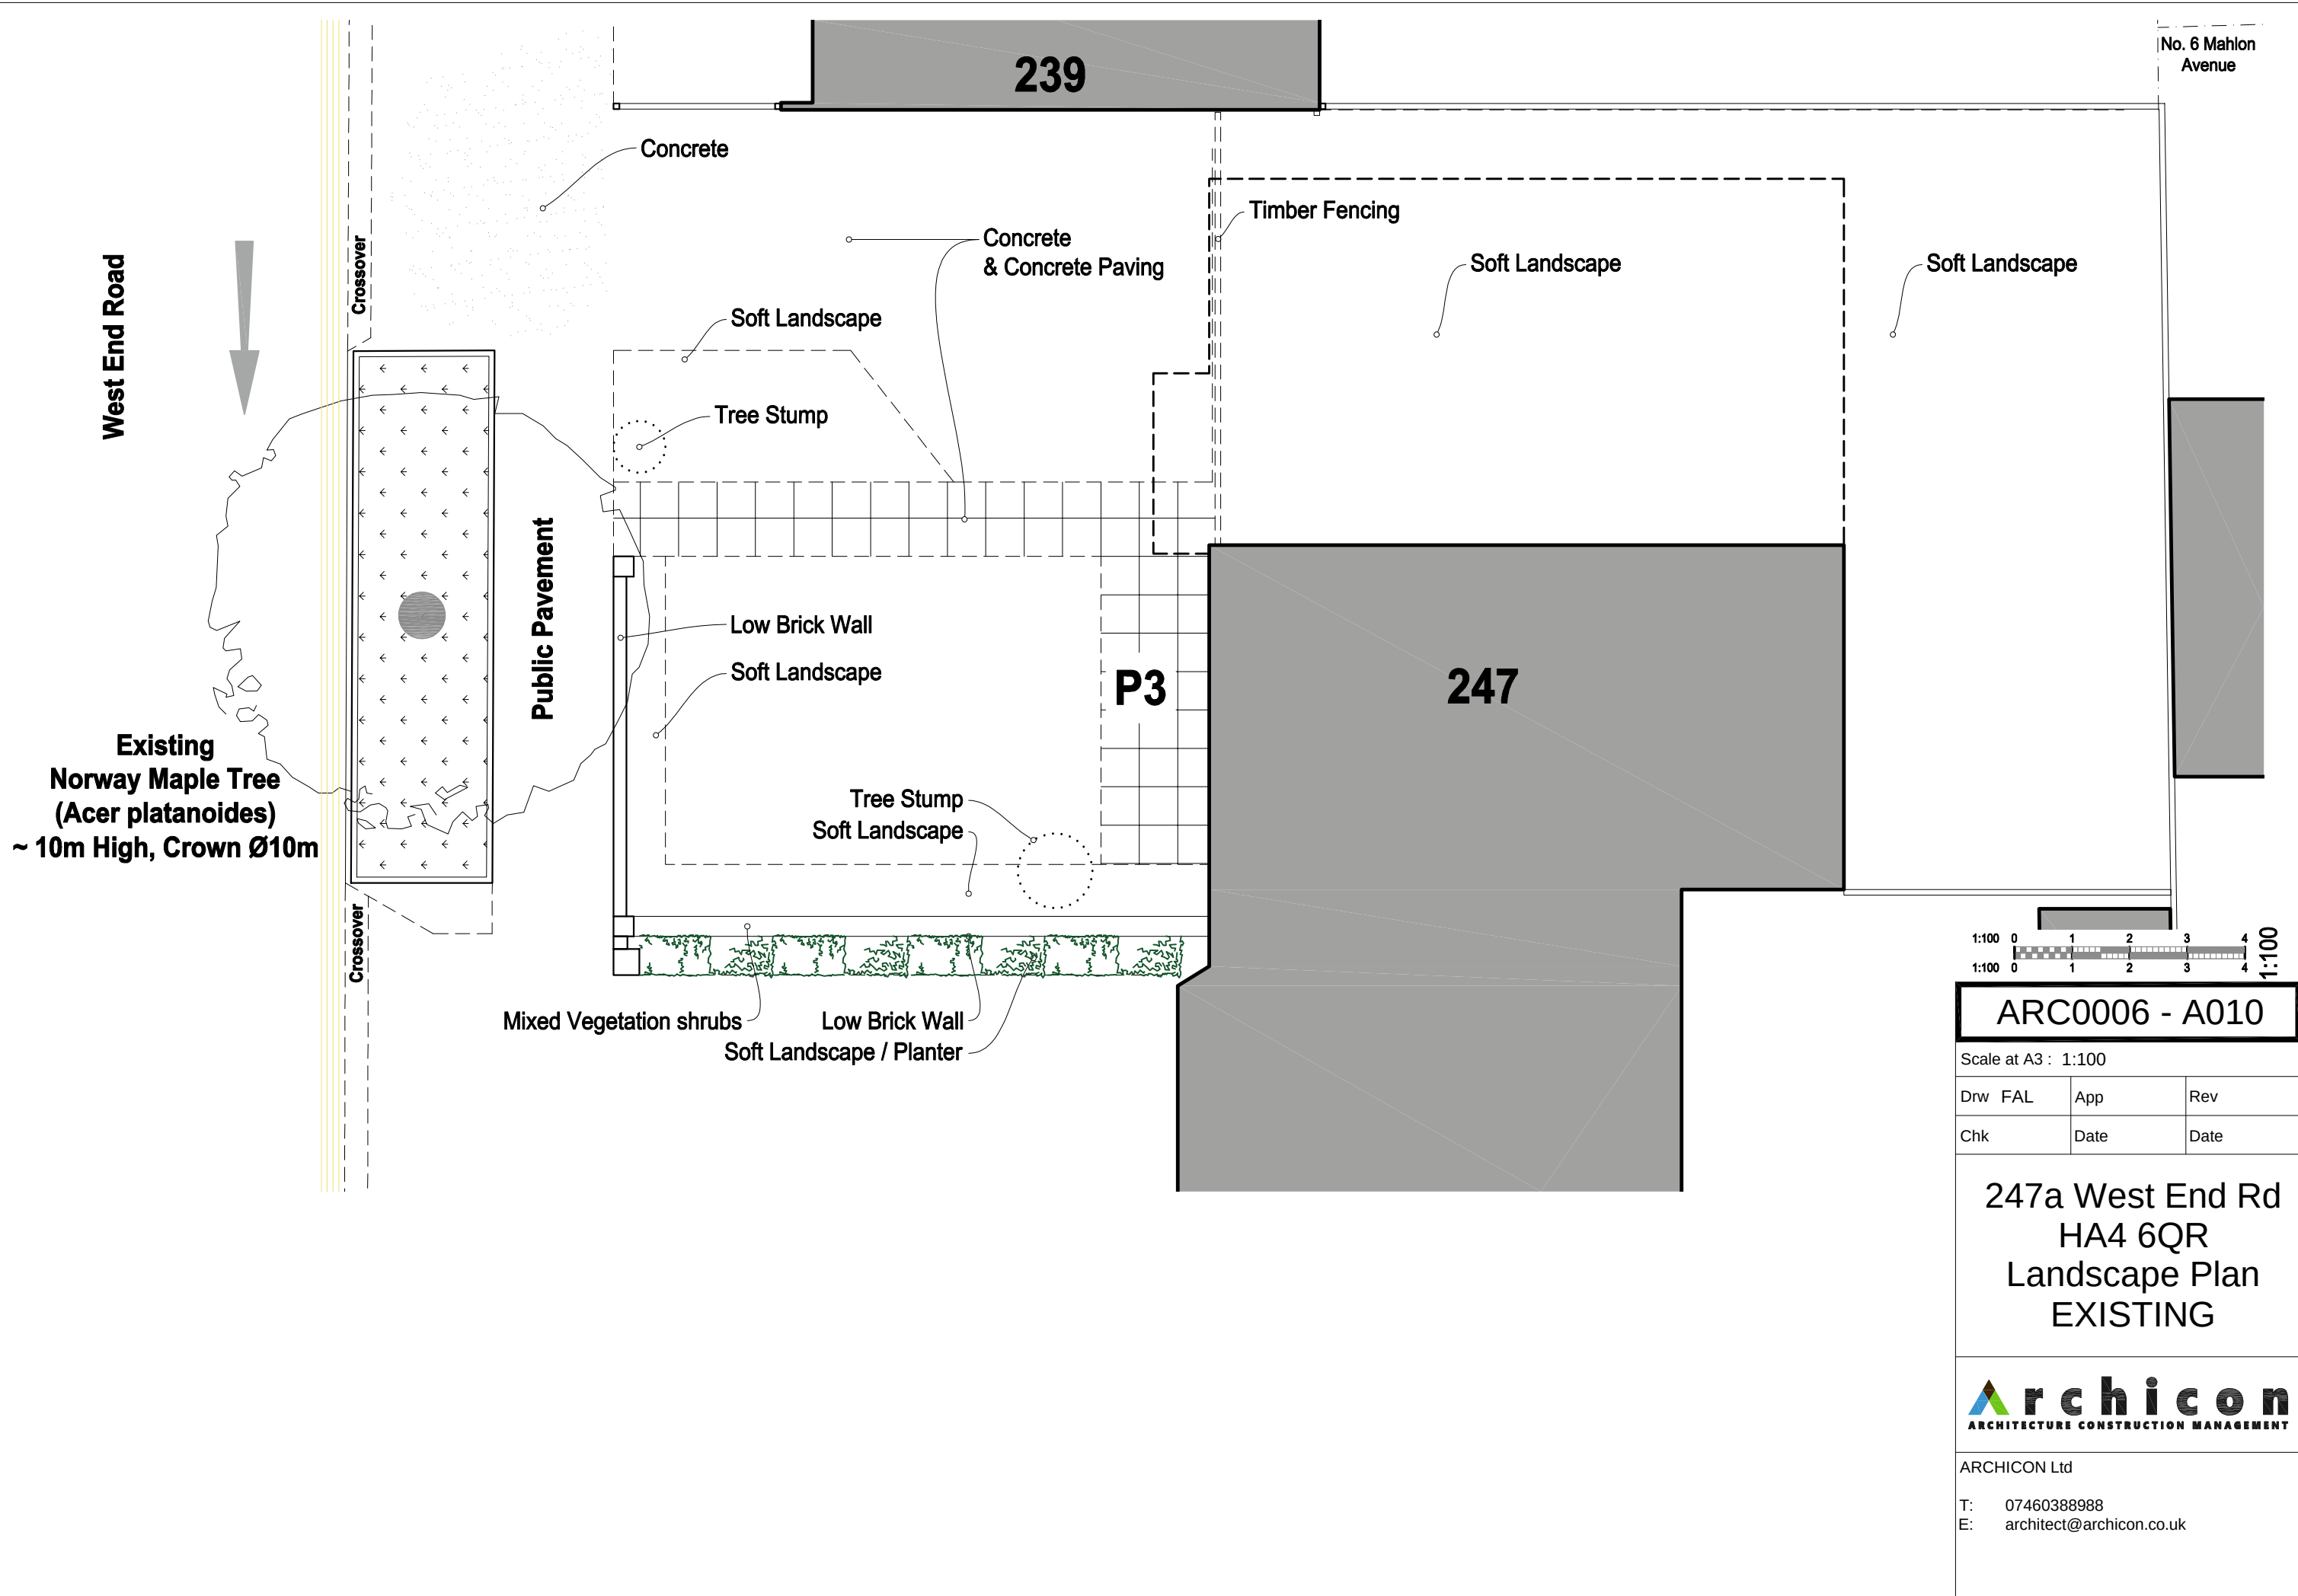

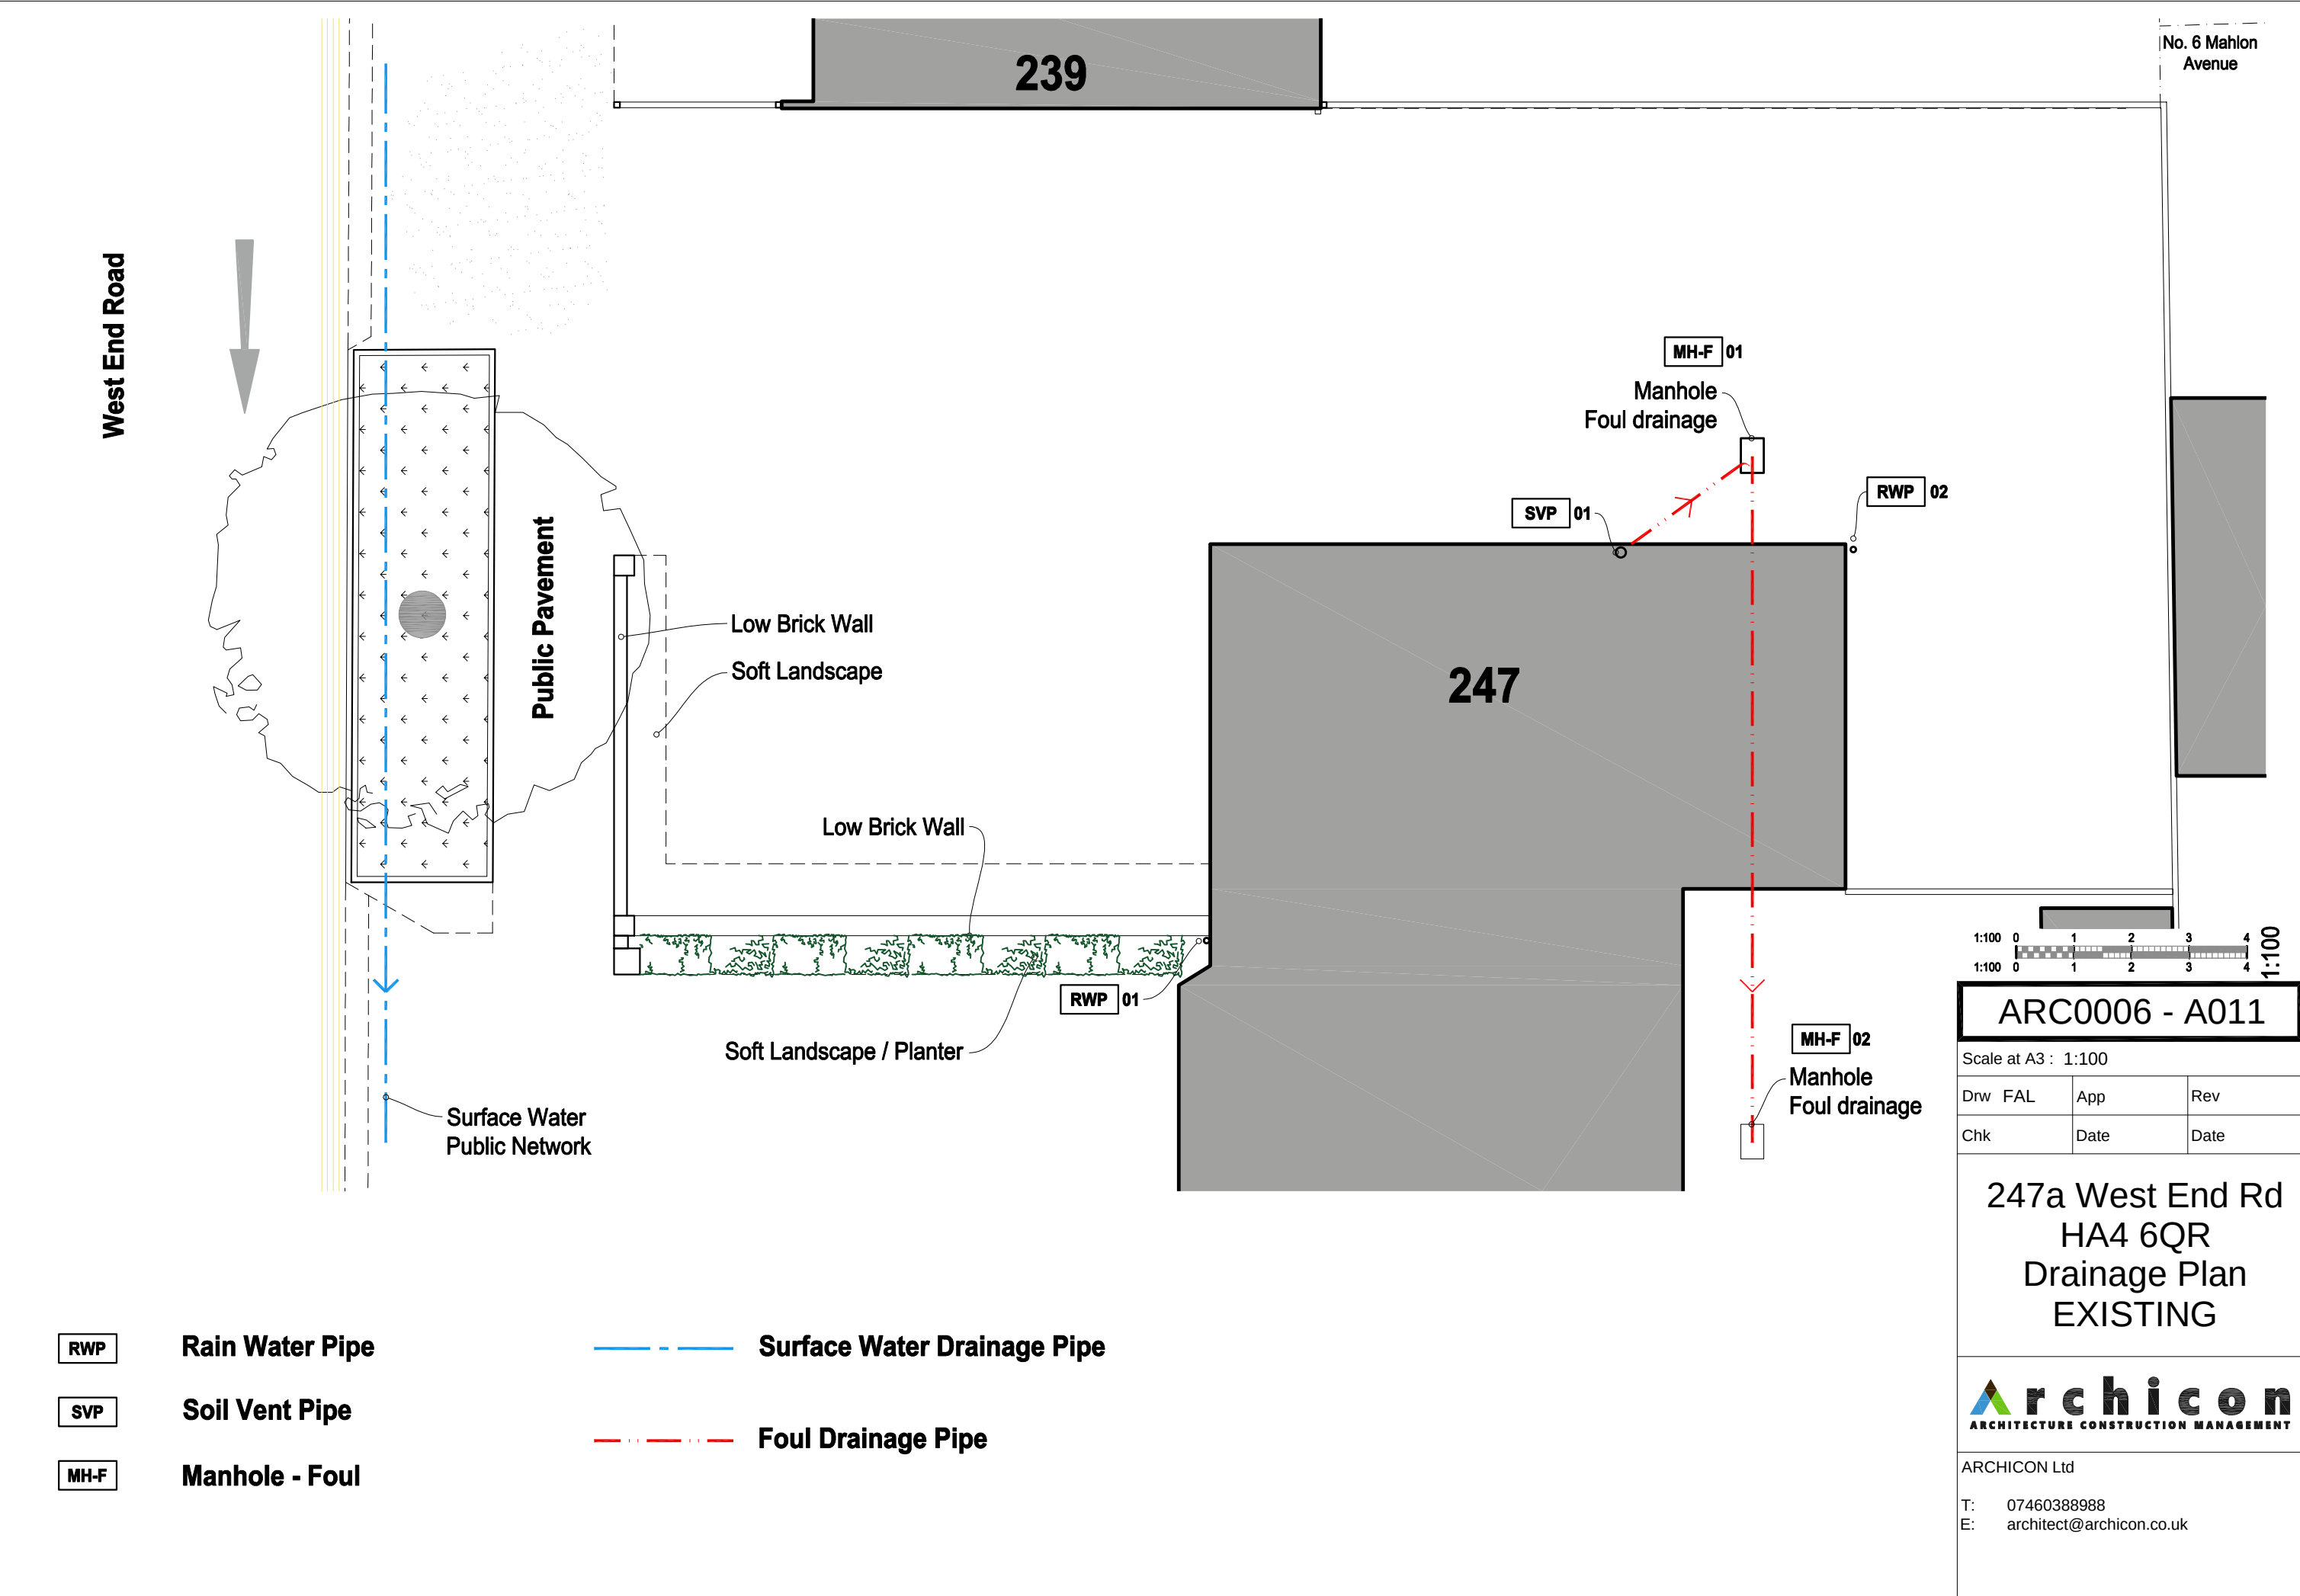

West End Road

No. 6 Mahlon Avenue

MH 7005
Co.Lv. +35.89
Inv.Lv. +34.36

239

P1

Concrete

MH 7005
Cover Lvl

MH-S 12
Co.Lv. +36.50
Inv.Lv. +34.50

New manhole
Rain Water

P2

Foundation
Bridging Lintel

New Connection to
Public Network

247a

Foundation
Bridging Lintel

MH-F 01

Remove manhole
& Cap off Pipe

Patio

MH-S 11
Co.Lv. +36.50
Inv.Lv. +34.80

New manhole
Rain Water

MH-F 10
Co.Lv. +36.50
Inv.Lv. +35.40

New manhole
Foul

Bike
Store

SVP 01

Rain Water Tank Over-flow
Connected to manhole

Rain Water
Tank System
for gardening and
outdoor use

Patio

MH-F 20
Co.Lv. +36.50
Inv.Lv. +35.30

New manhole
Foul

247

Cap off
Existing Drainage Pipe

New Drainage
Pipe

ARC0006 - A012

Scale at A3 : 1:100


Drw	FAL	App	Rev
Chk		Date	Date

247a West End Rd
HA4 6QR
Drainage Plan
PROPOSED

archicon
ARCHITECTURE CONSTRUCTION MANAGEMENT

ARCHICON Ltd

T: 07460388988
E: architect@archicon.co.uk

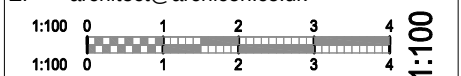

RWP

Rain Water Pipe

SVP

Soil Vent Pipe

MH-F

Manhole - Foul

MH-S


Manhole - Surface Water

Surface Water Drainage Pipe

Foul Drainage Pipe

Wall Mounted Rain Water
Tank System



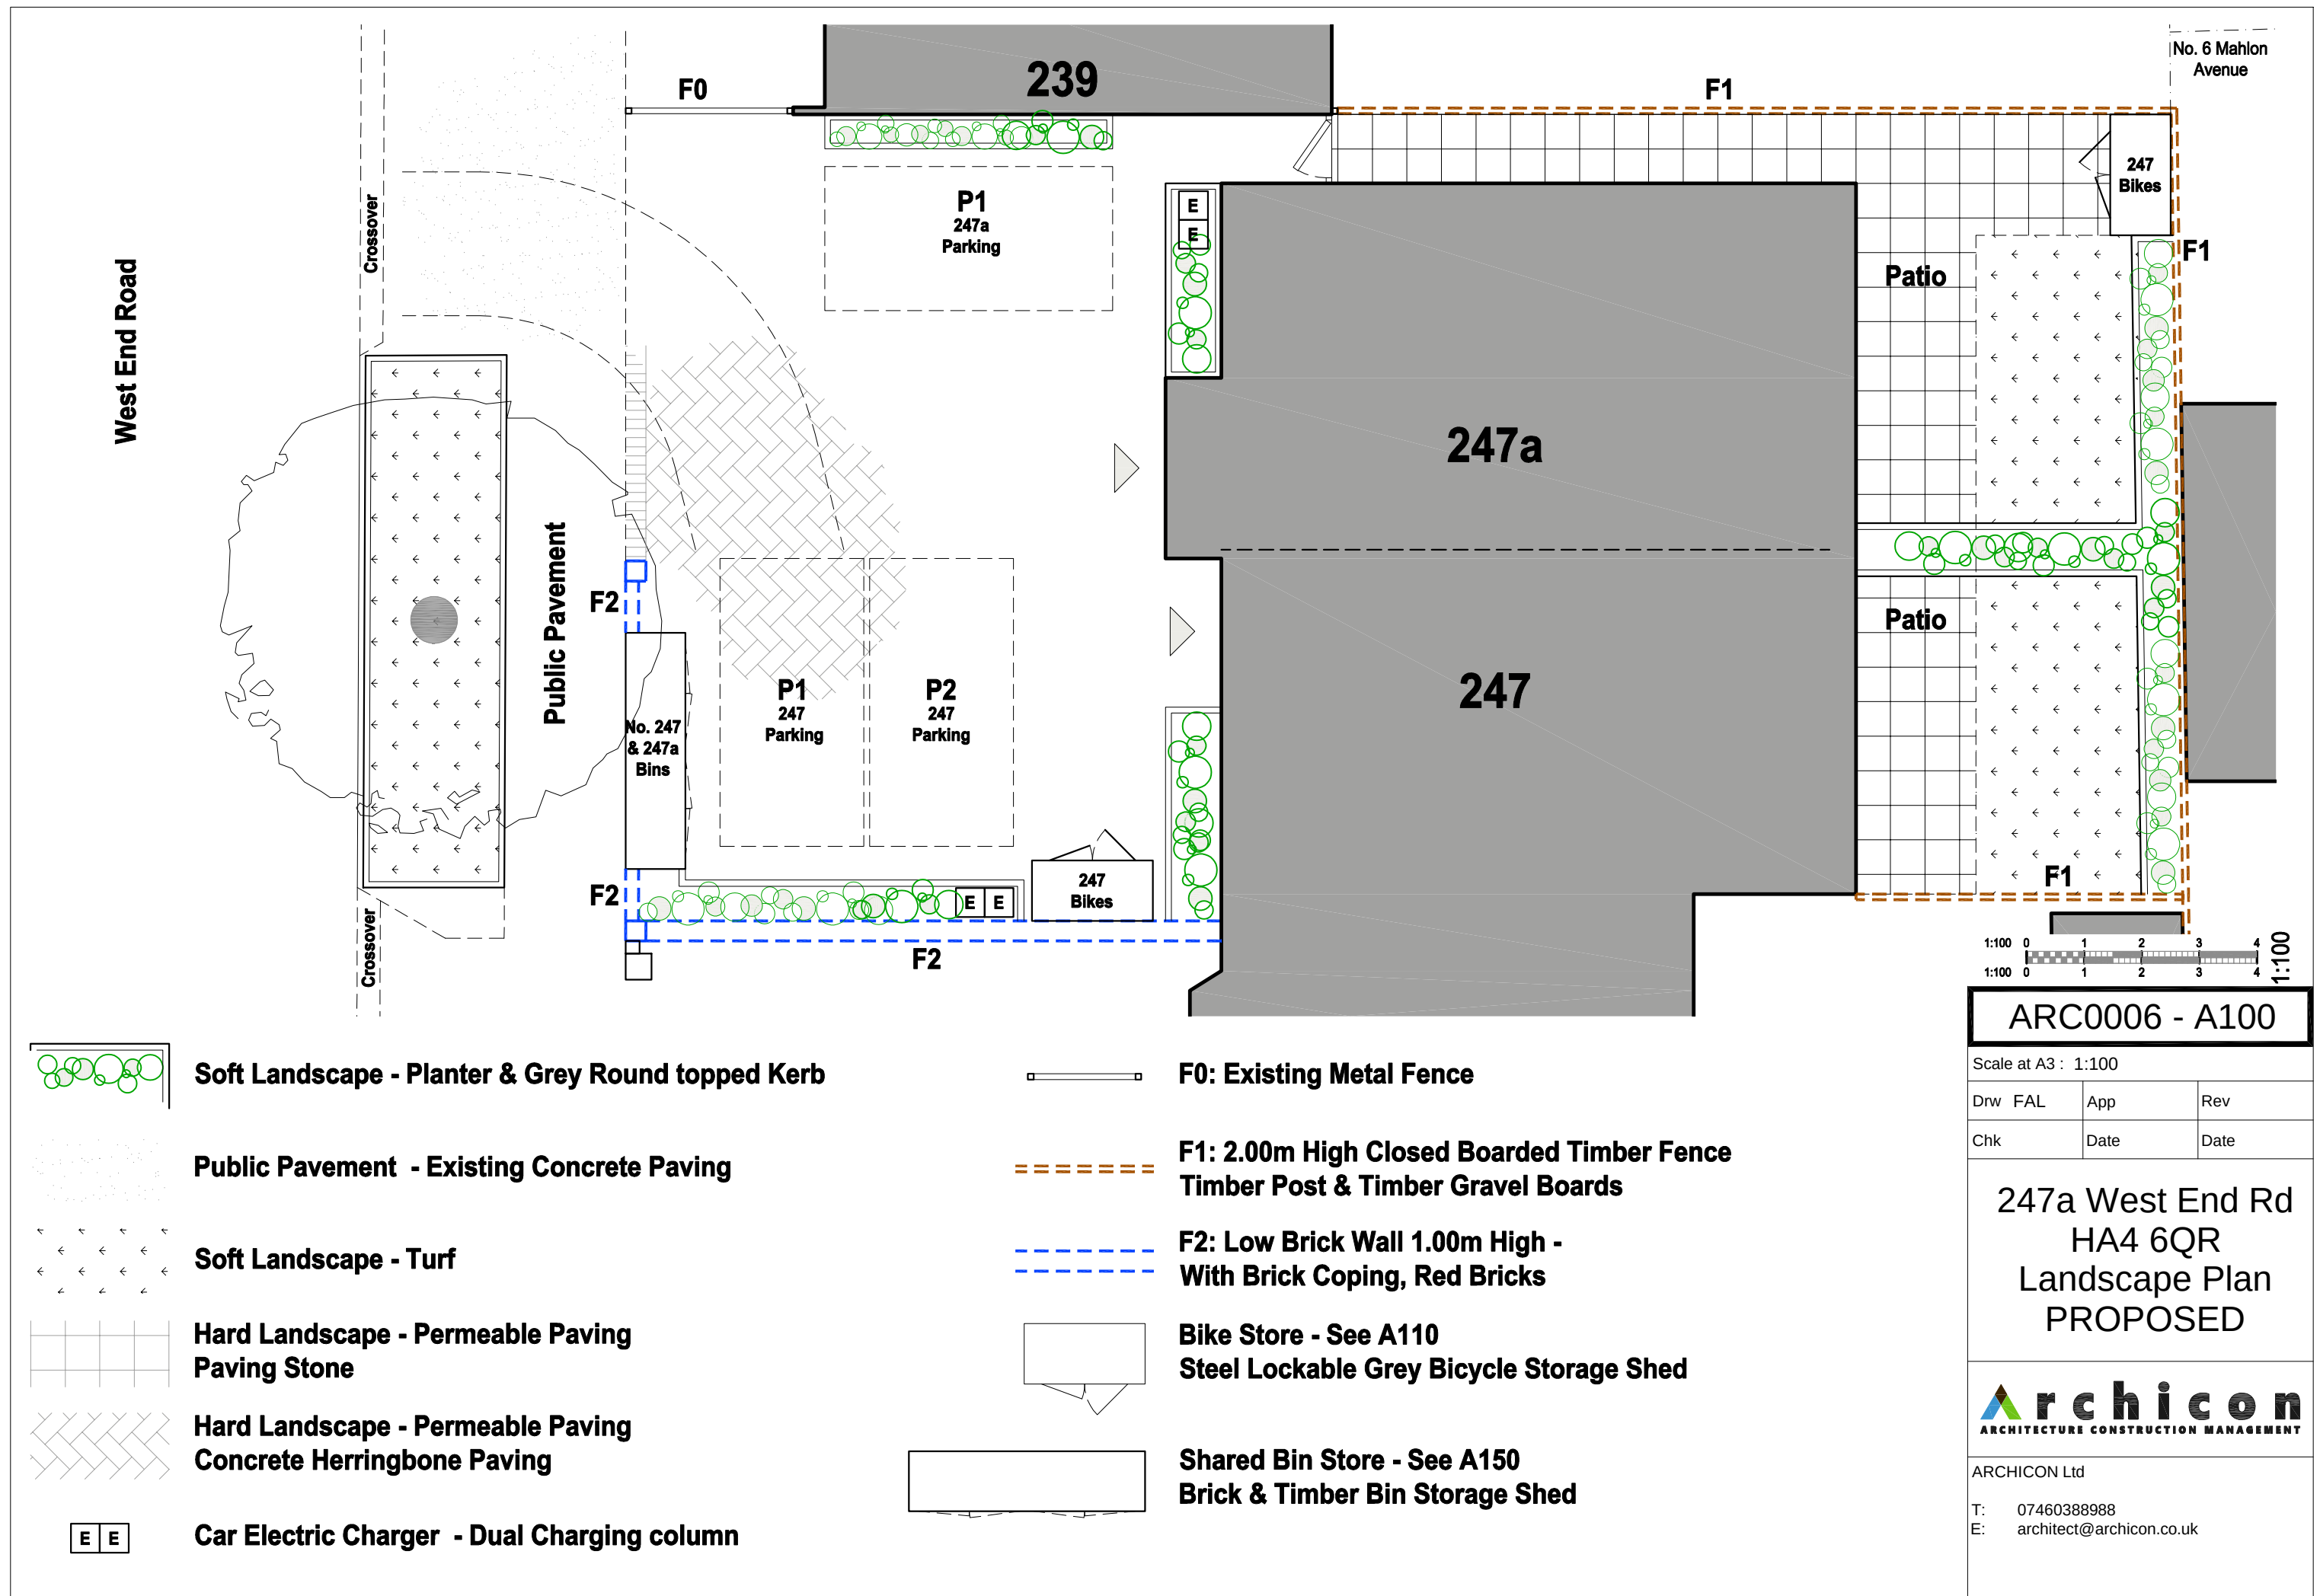



Riven Stone Paving



Pave Stone Step Bull Nose



Drivesys Paving Stone Edge




Steel Lockable Grey Bicycle Storage Shed





MENNEKES AMEDIO Professional charging systems
2 x charging socket (type 2)

F2: Low Brick Wall with Brick Coping, Red Bricks
S=1:25

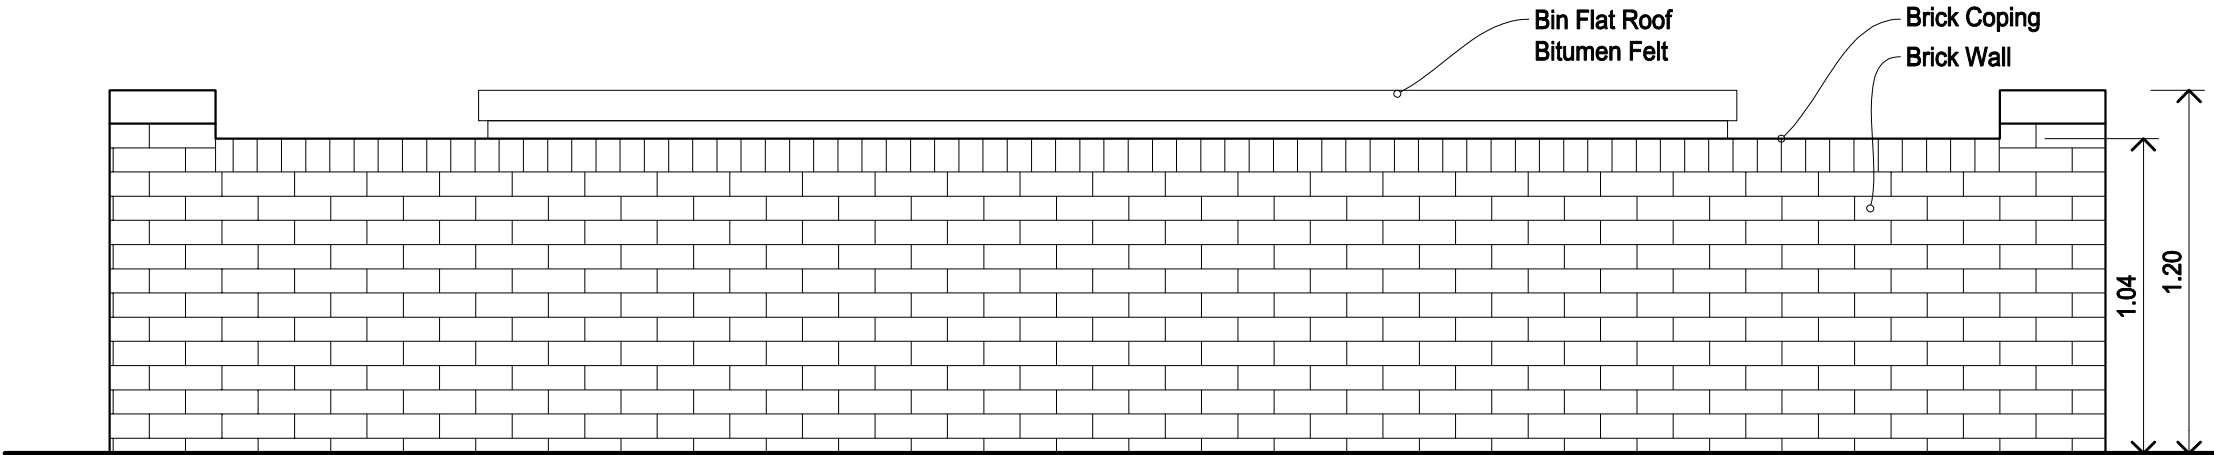

F1: Closed Boarded Timber Fence
Timber Post & Timber Gravel Boards. S=1:25

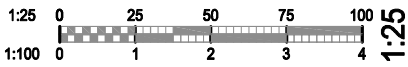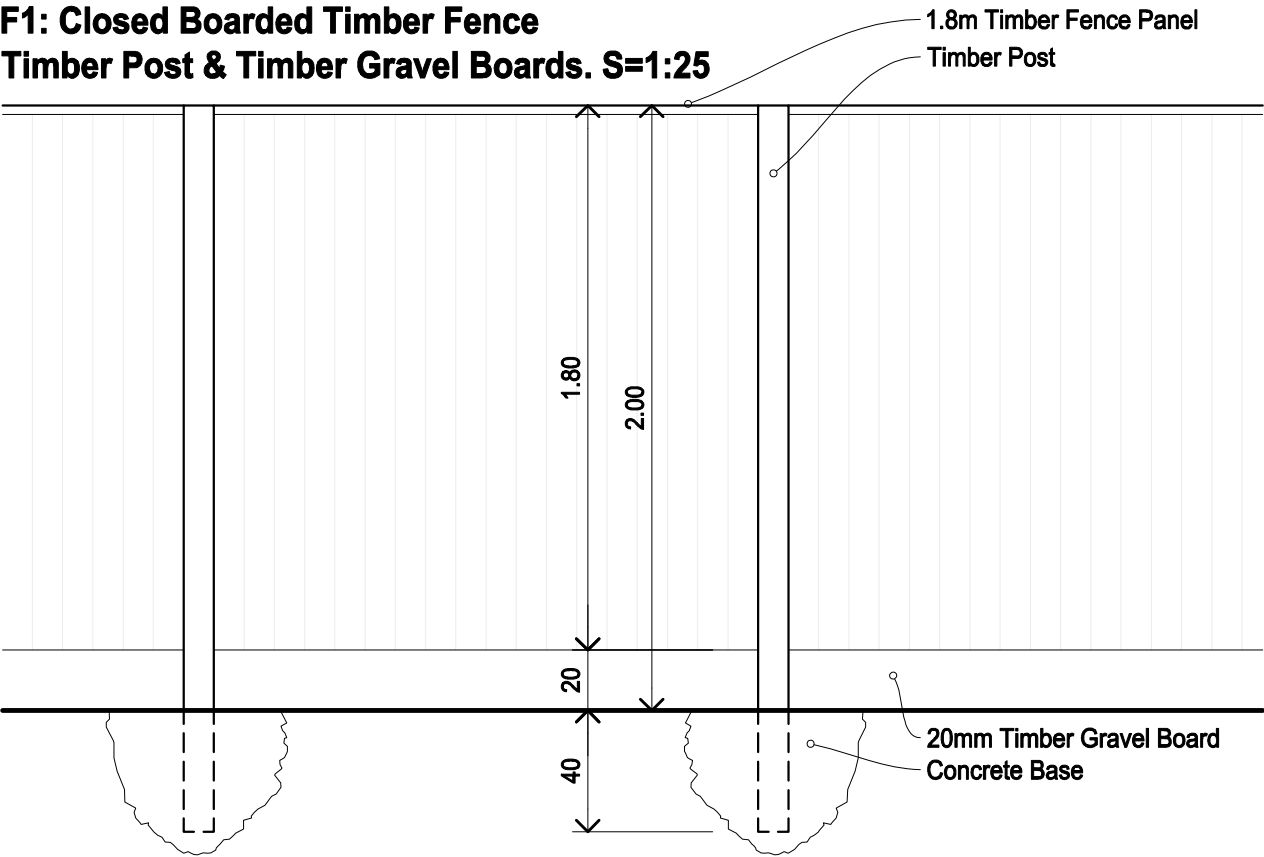

ARC0006 - A110

Scale at A3 : 1:25

Drw	FAL	App	Rev
Chk		Date	Date

247a West End Rd
HA4 6QR
Landscape Materials
PROPOSED

archicon
ARCHITECTURE CONSTRUCTION MANAGEMENT

ARCHICON Ltd
T: 07460388988
E: architect@archicon.co.uk




Concrete Herringbone Paving



Closed Boarded Timber Fence



Low Brick Wall

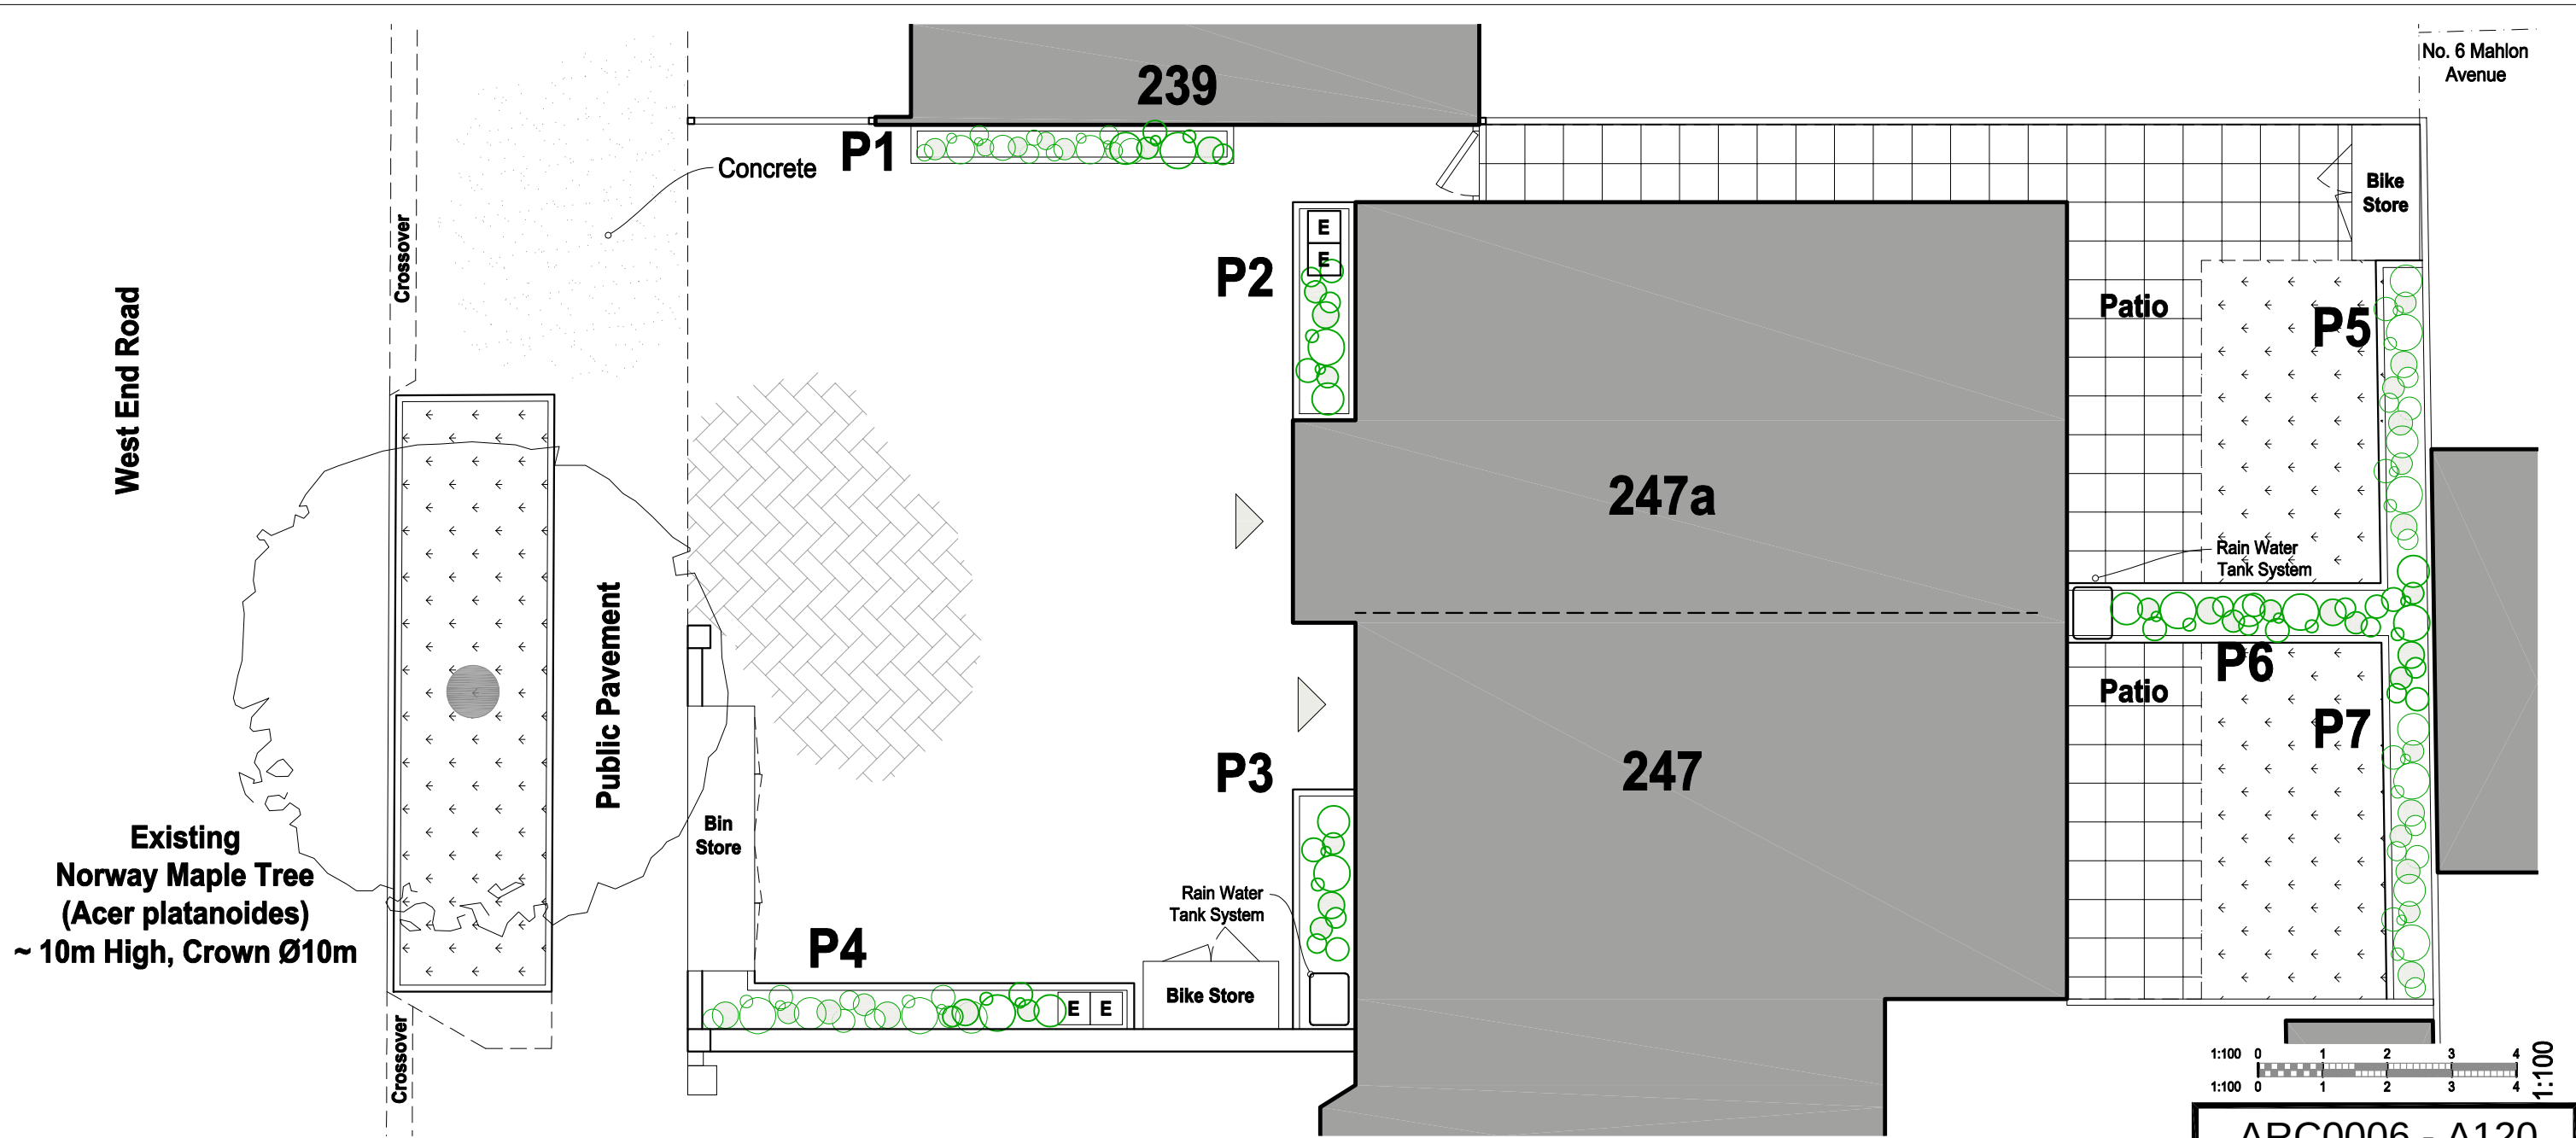

- P1** P1 Planter: 5 x Veronica Autumn Glory Evergreen Shrub
- P2** P2 Planter: 3 x Lavandula angustifolia English Lavender
- P3** P3 Planter: 3 x Lavandula angustifolia English Lavender
- P4** P4 Planter: 6 x Veronica Autumn Glory Evergreen Shrub
- P5** P5 Planters: 5 x Veronica Autumn Glory Evergreen Shrub
- P6** P6 Planters: 5 x Veronica Autumn Glory Evergreen Shrub
- P6** P6 Planters: 5 x Veronica Autumn Glory Evergreen Shrub

1:100 0 1 2 3 4 1:100

1:100 0 1 2 3 4 1:100

ARC0006 - A120

Scale at A3 : 1:100

Drw	FAL	App	Rev
Chk		Date	Date

247a West End Rd
HA4 6QR
Planting Plan
PROPOSED


ARCHITECTURE CONSTRUCTION MANAGEMENT

ARCHICON Ltd

T: 07460388988
E: architect@archicon.co.uk




Veronica Autumn Glory

Plants Schedule	
Name	Veronica - Autumn Glory
Family	Plantaginaceae
Habit	Bushy
Foliage	Evergreen
Ult Height	0.5 - 1m
Ult Spread	0.5 - 1m



Lavandula angustifolia - English lavender

Name	Lavandula angustifolia - English lavender
Family	Lamiaceae
Habit	Bushy
Foliage	Evergreen
Ult Height	0.5 - 1m
Ult Spread	1 - 1.5m

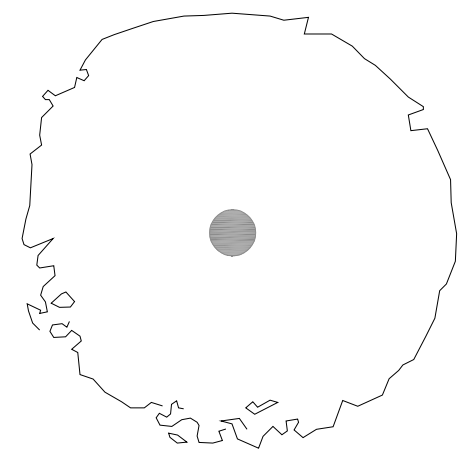

Existing Norway maple Tree

Name	Acer Platanoides - Norway maple 'Globosum'
Family	Sapindaceae
Habit	Bushy
Foliage	Deciduous
Ult Height	8 - 12m
Ult Spread	more than 8m

ARC0006 - A130

Scale at A3 : 1:100






Drw FAL	App	Rev
Chk	Date	Date

247a West End Rd
HA4 6QR
Planting Details


ARCHITECTURE CONSTRUCTION MANAGEMENT

ARCHICON Ltd

T: 07460388988
E: architect@archicon.co.uk

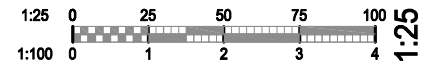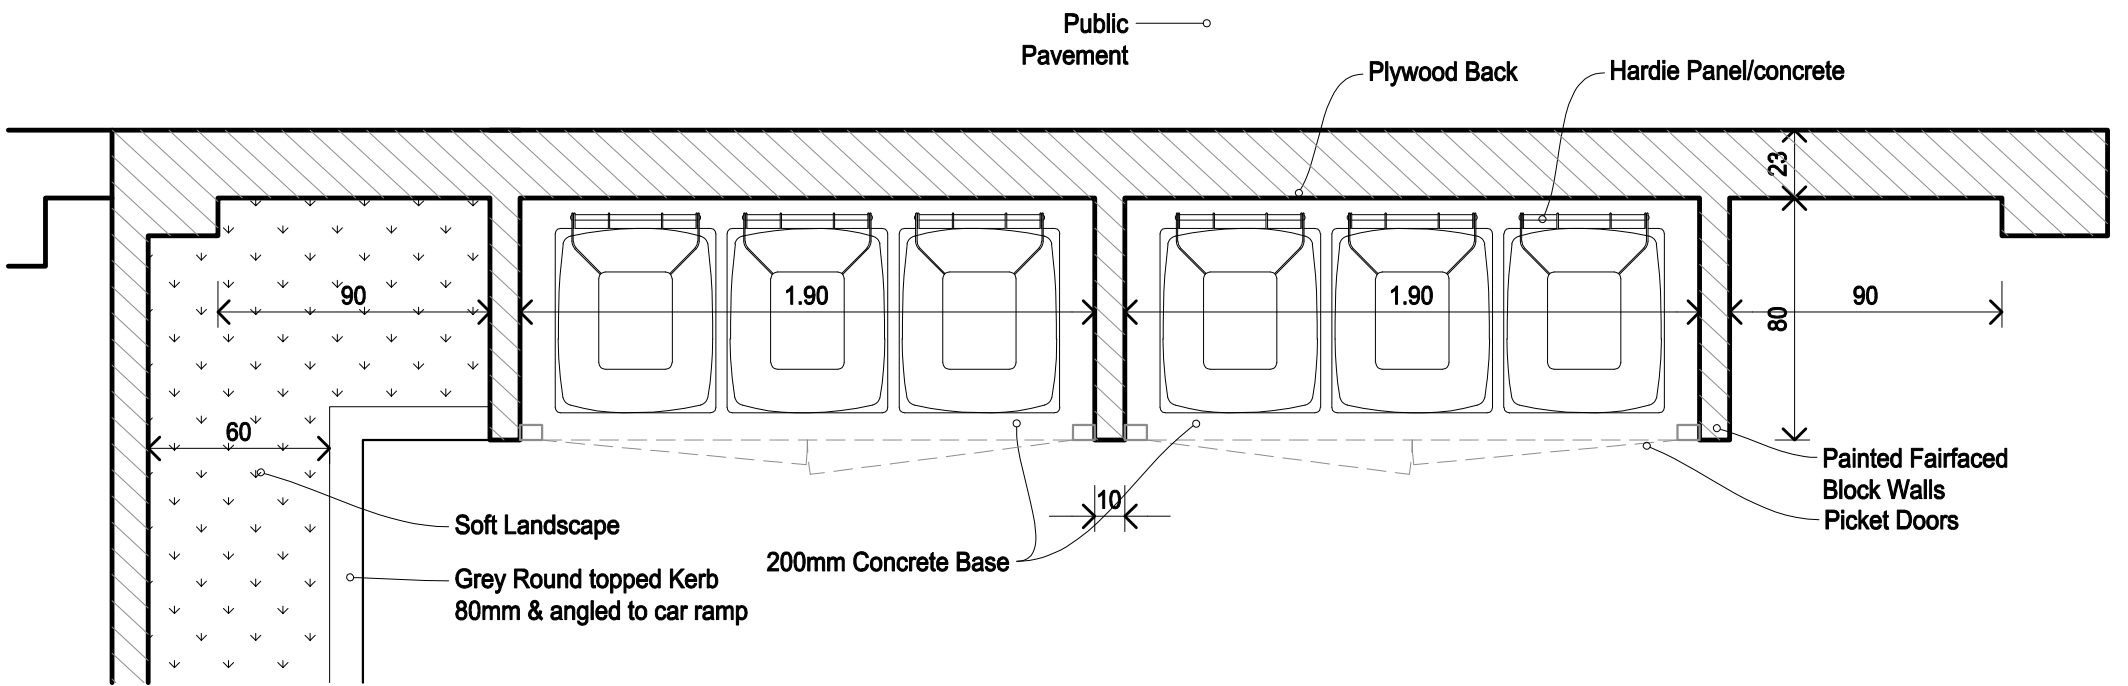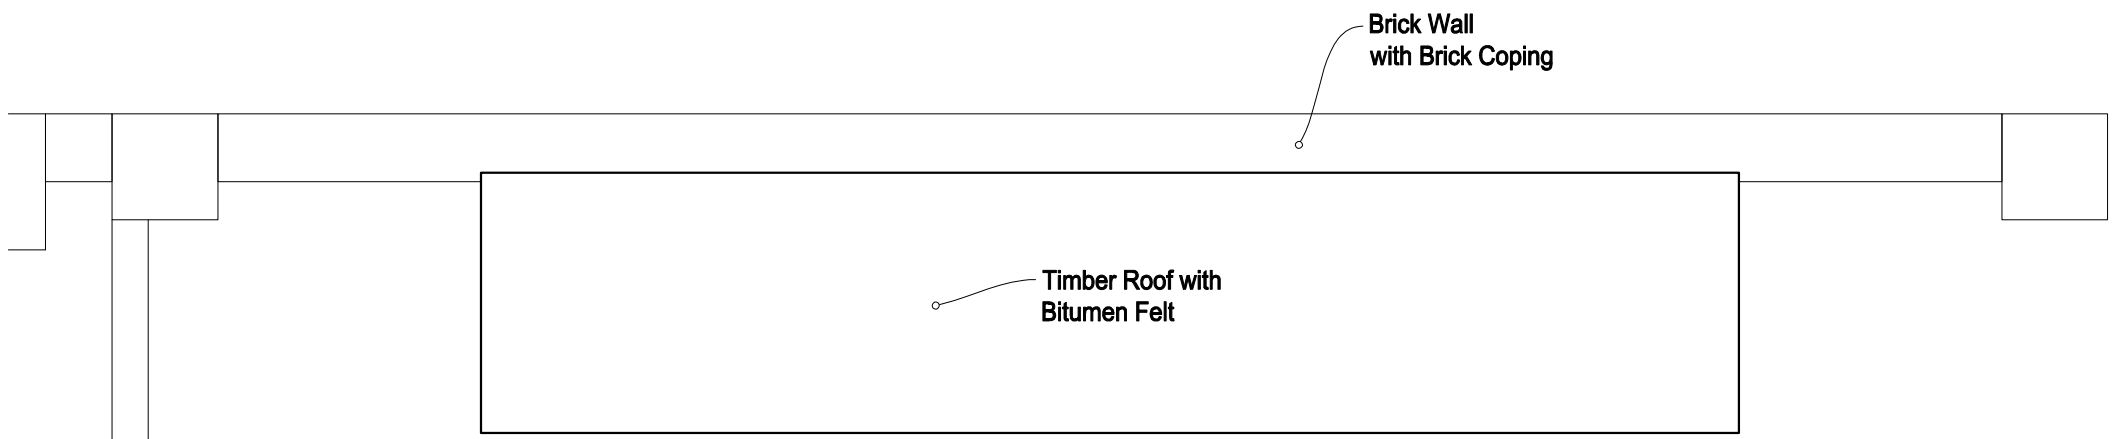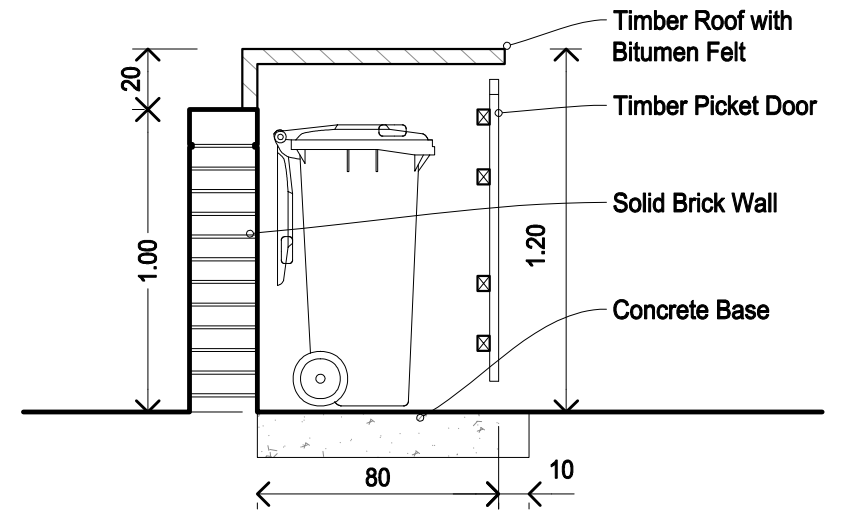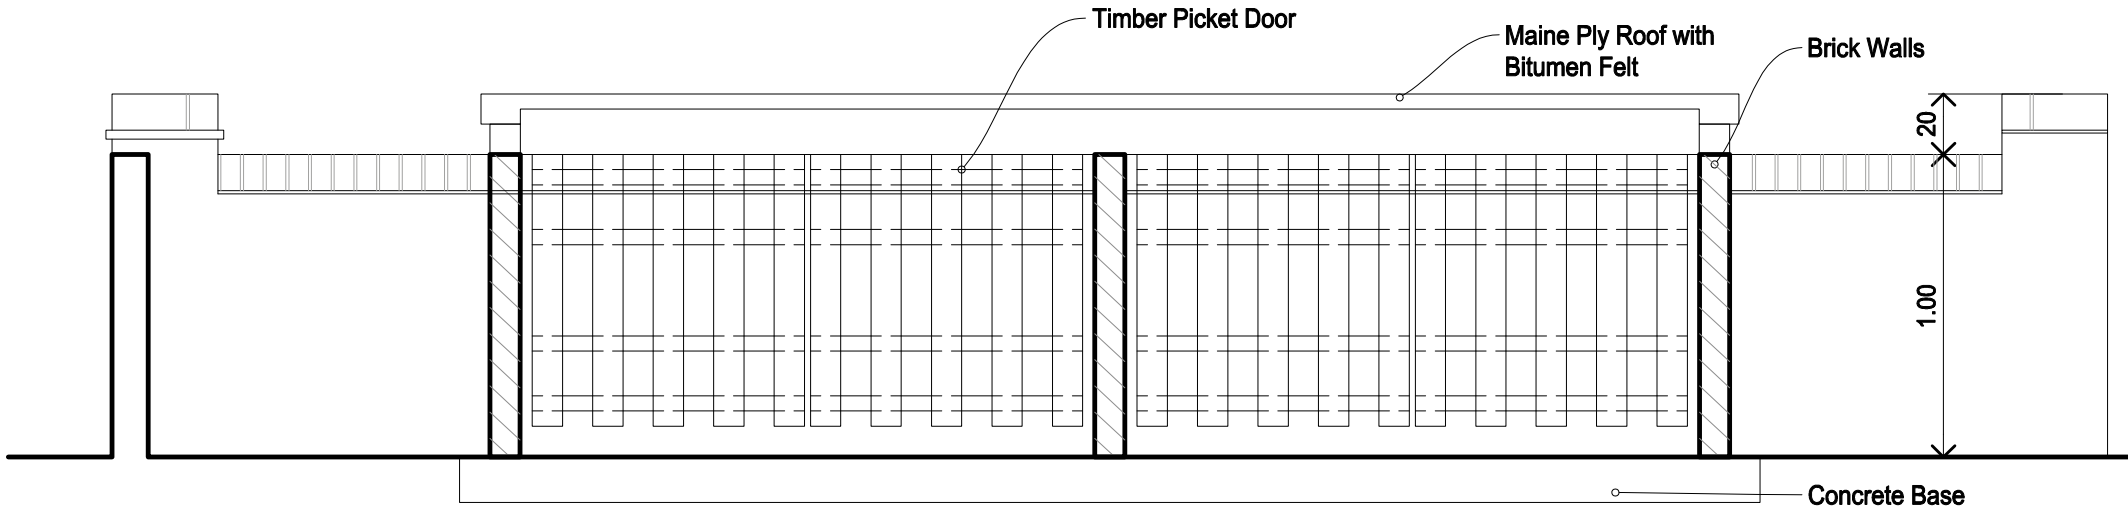

ARC0006 - A150


Scale at A3 : 1:50


Drw	FAL	App	Rev
Chk		Date	Date


247a West End Rd
HA4 6QR
Bin Store
Details




ARCHICON Ltd
T: 07460388988
E: architect@archicon.co.uk

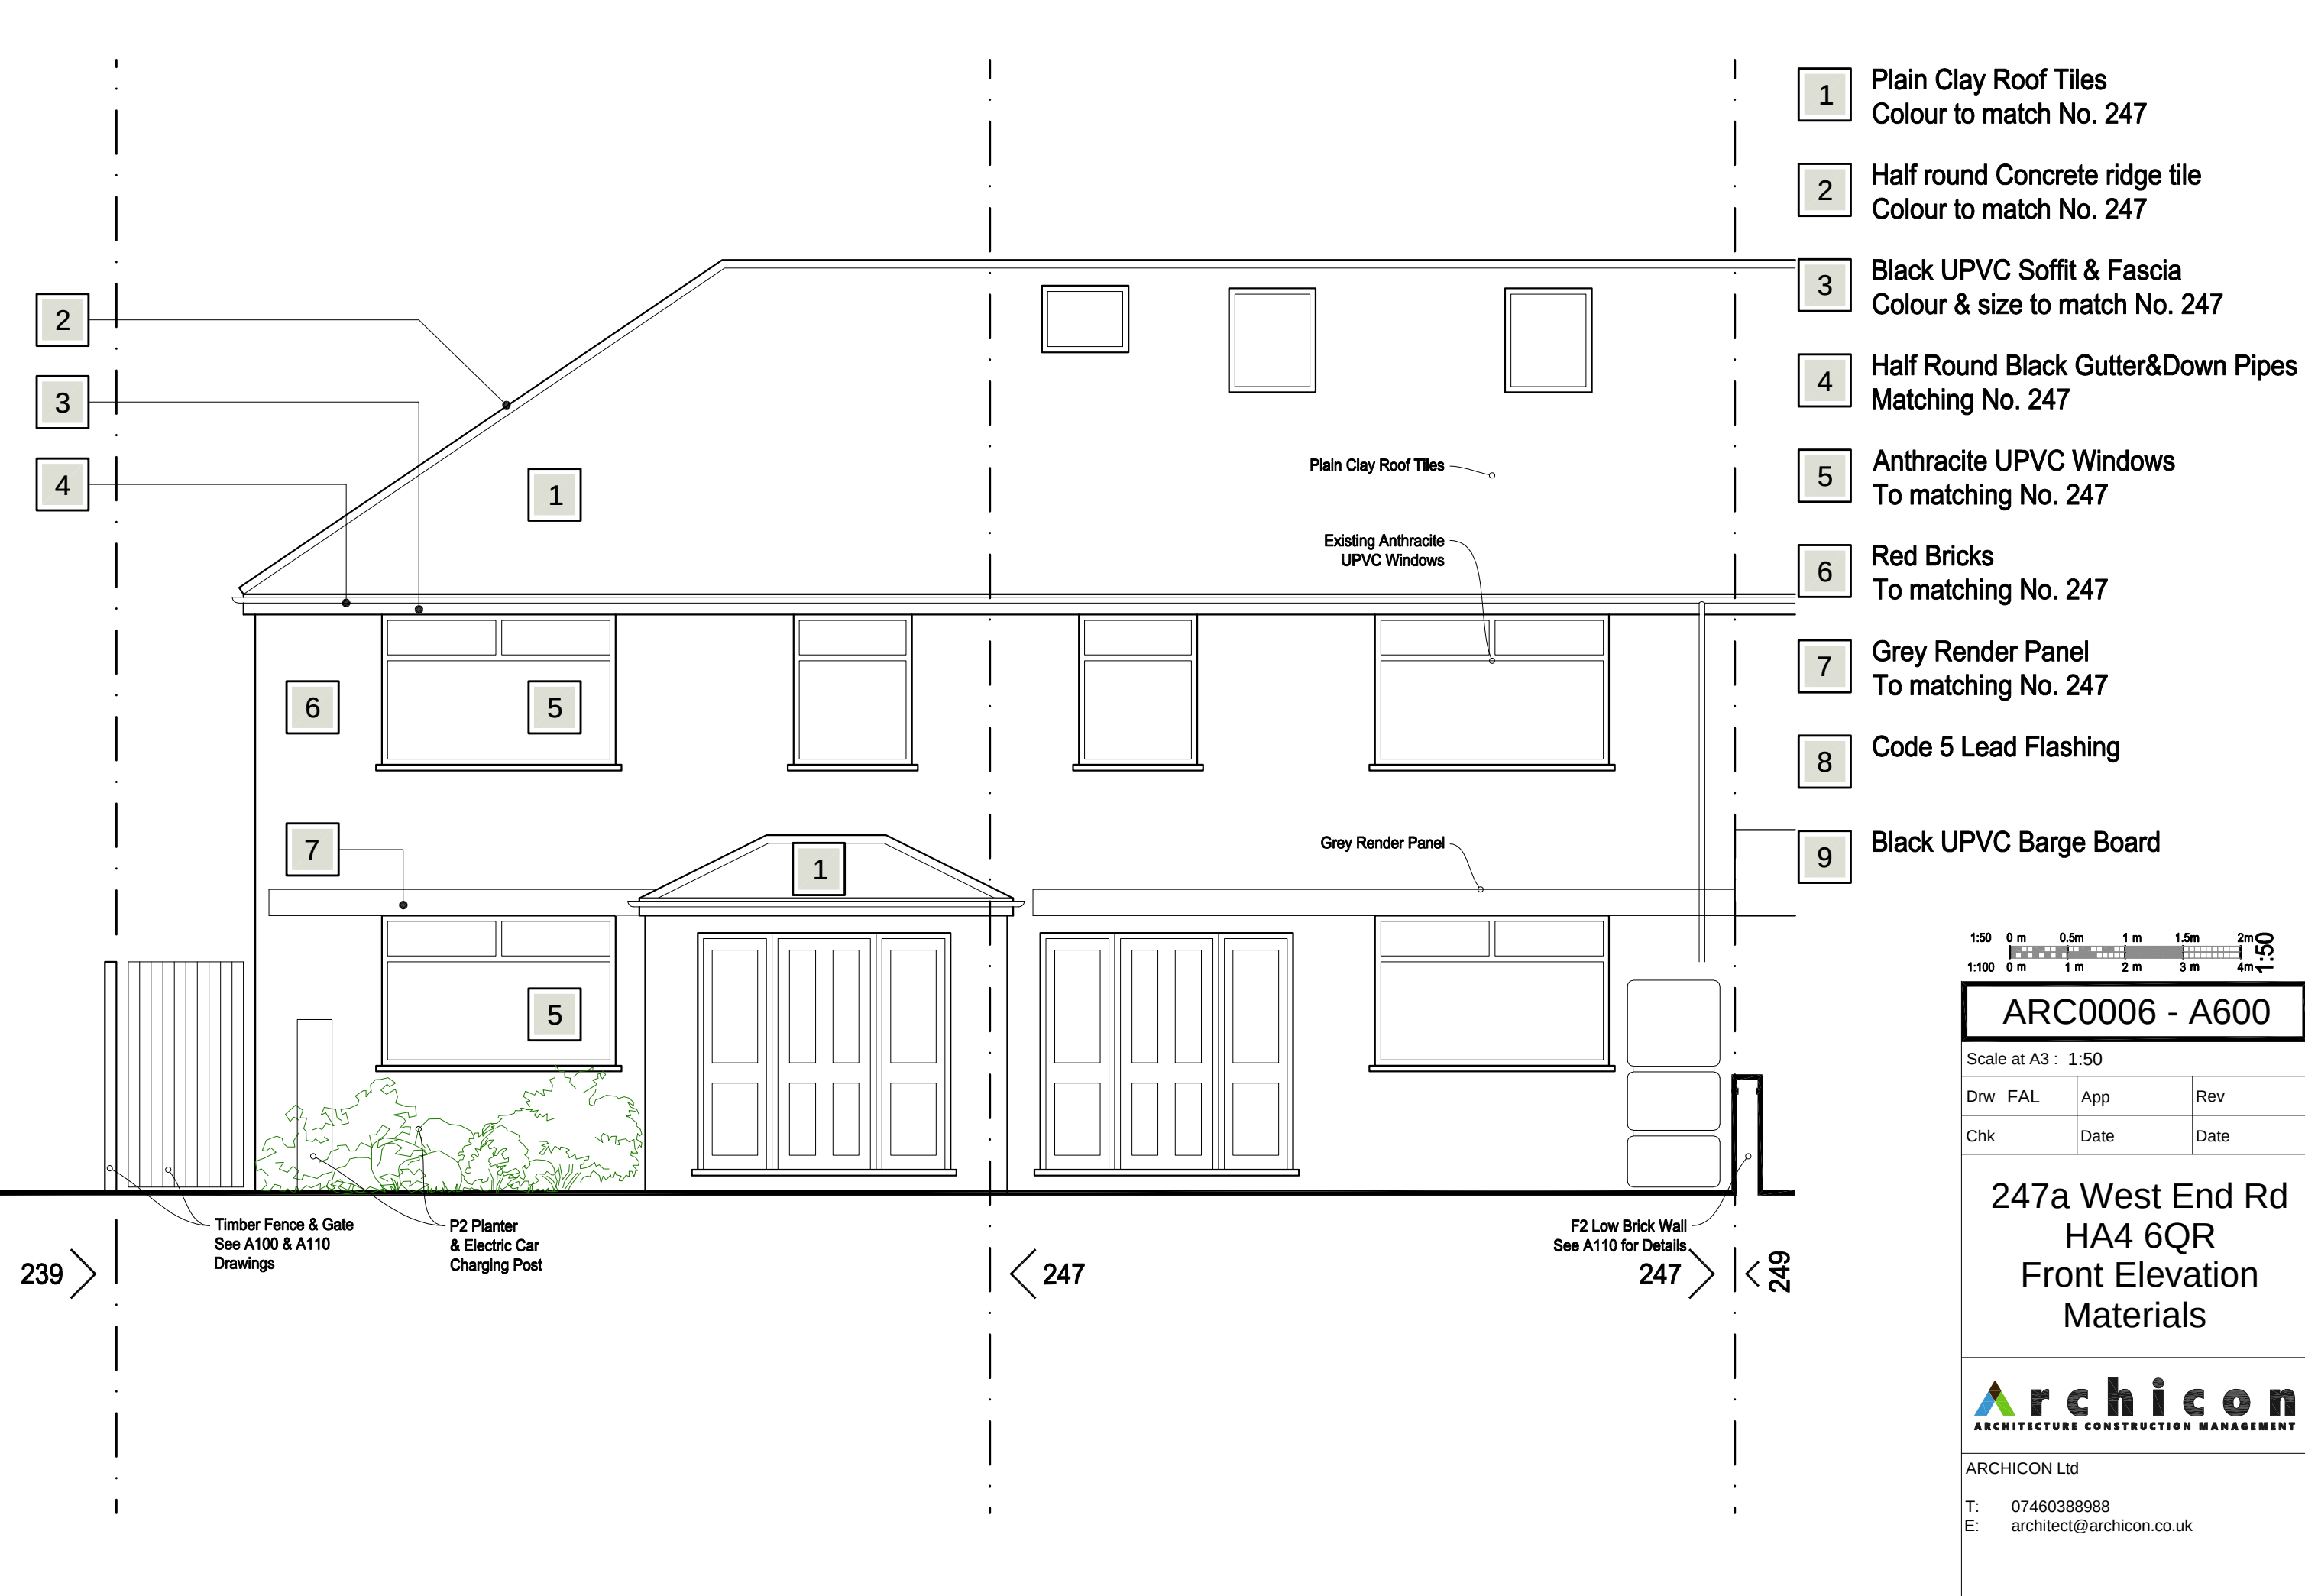

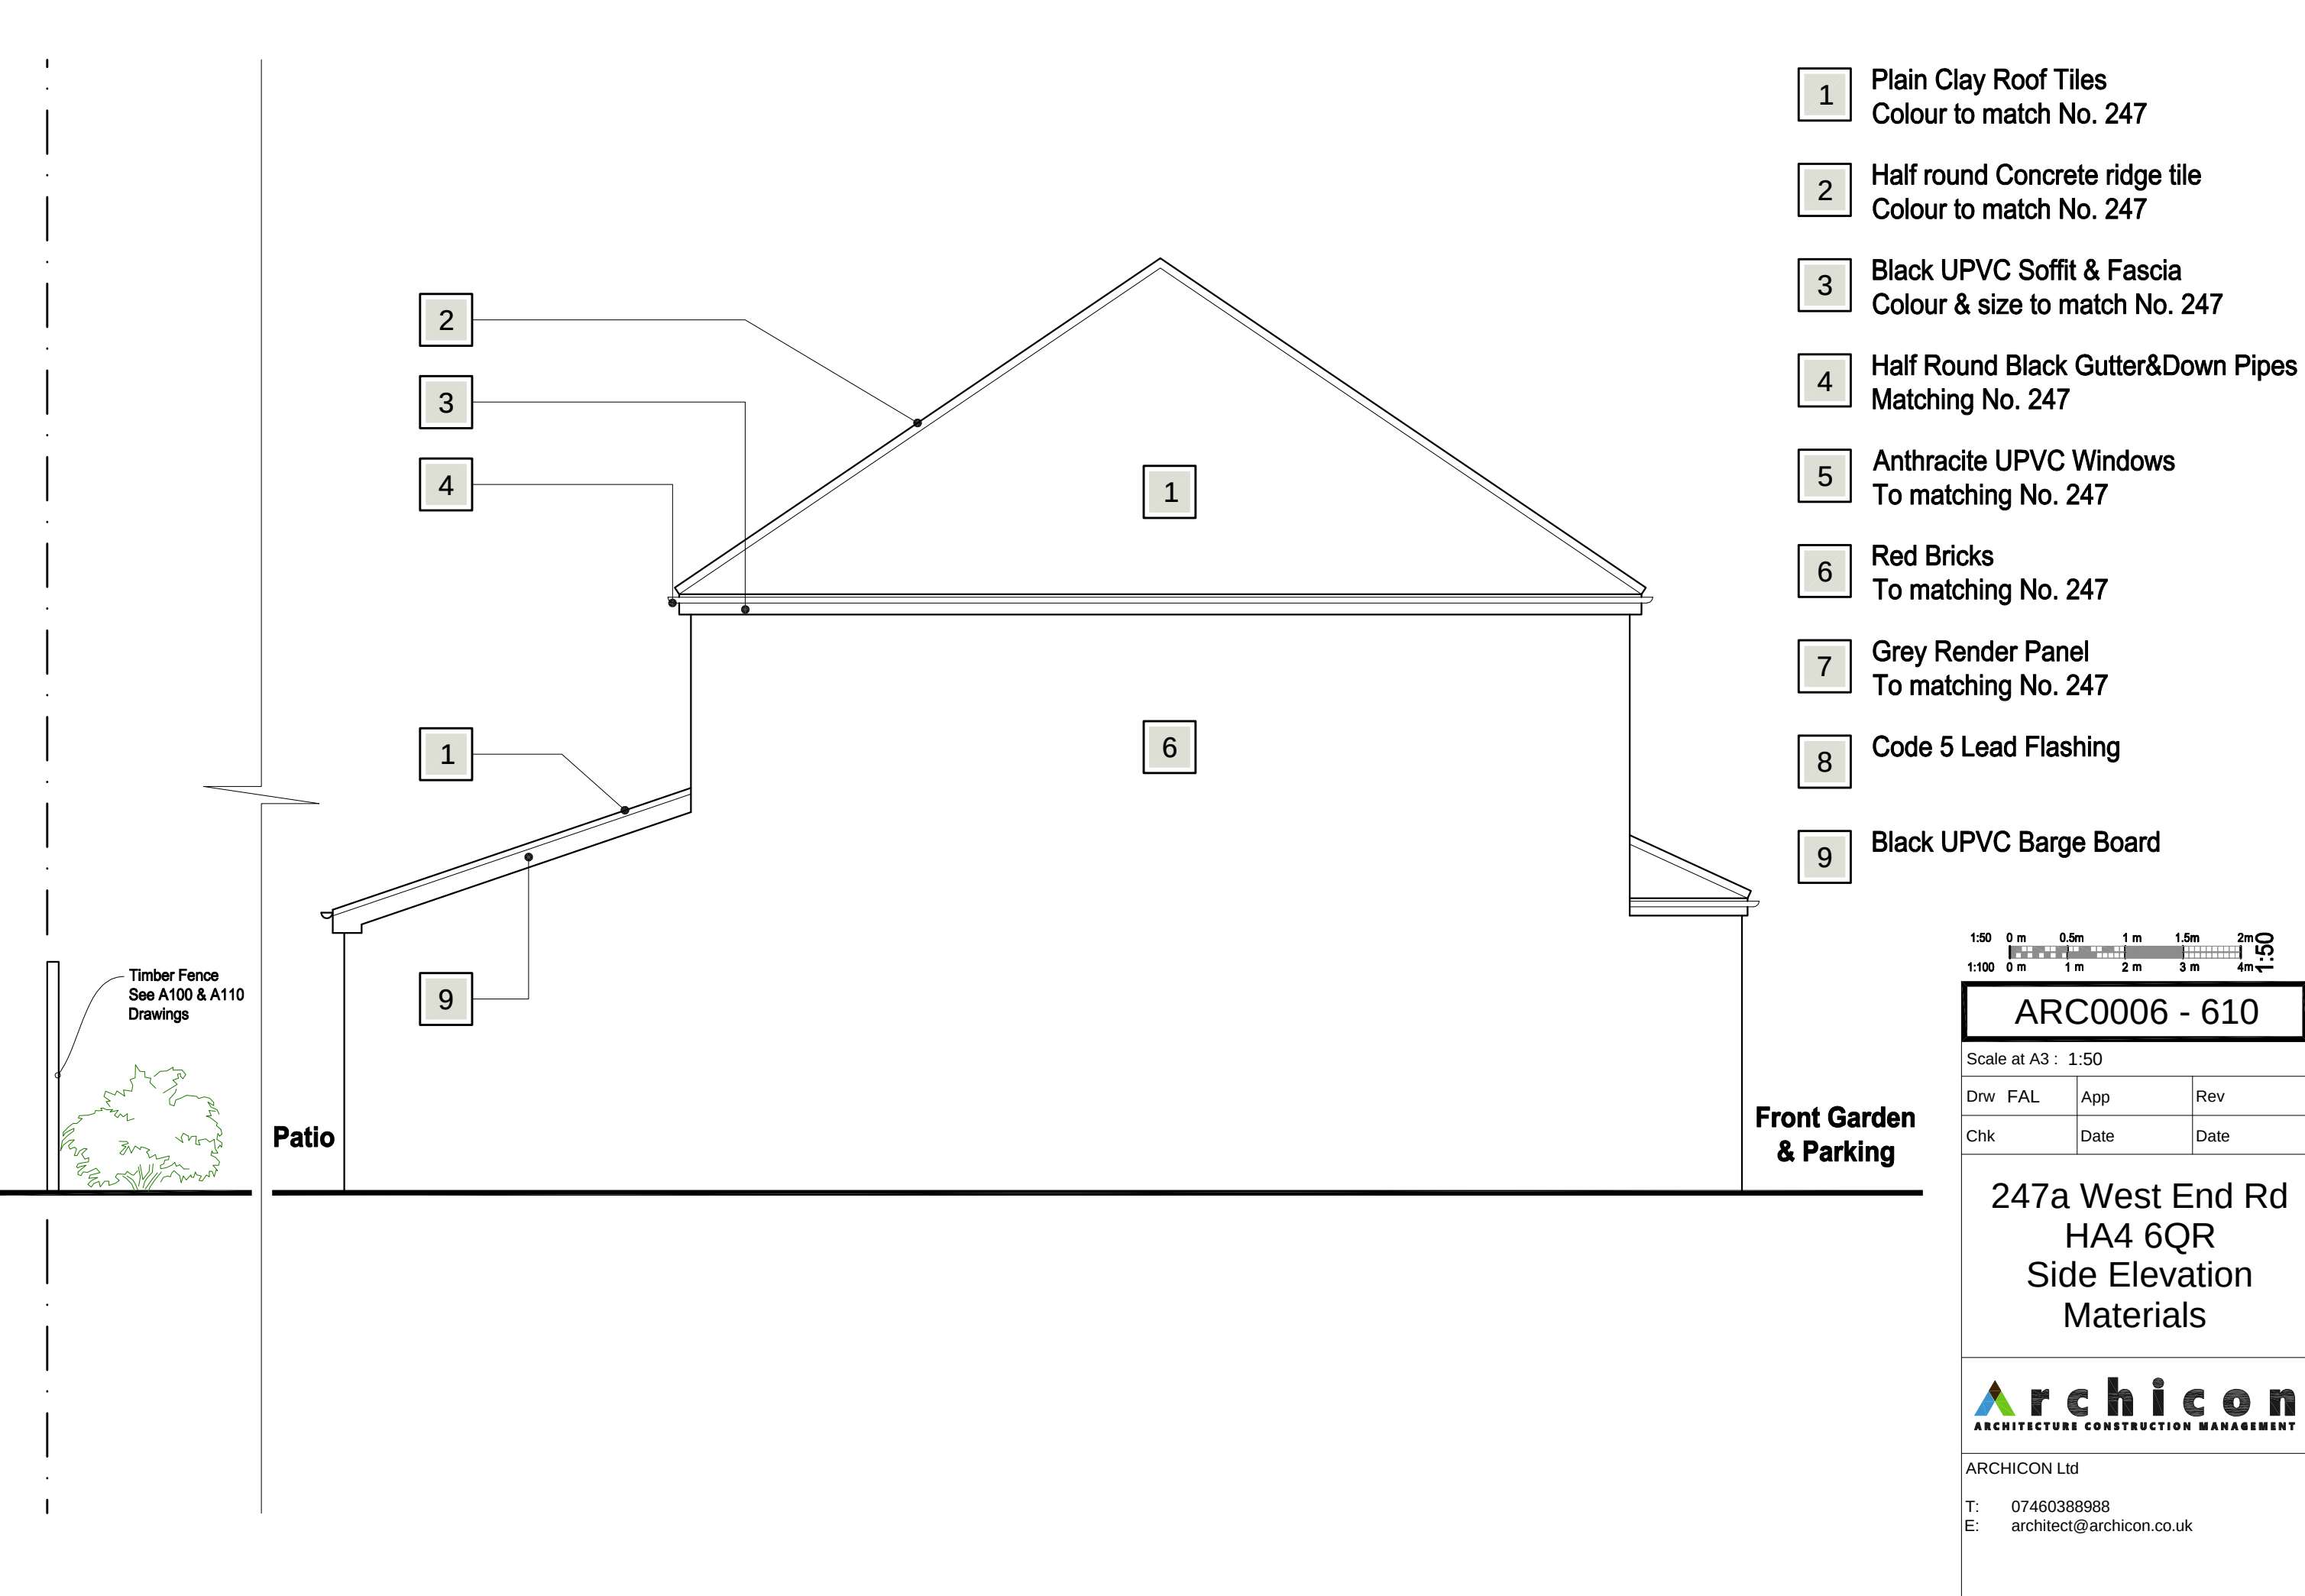

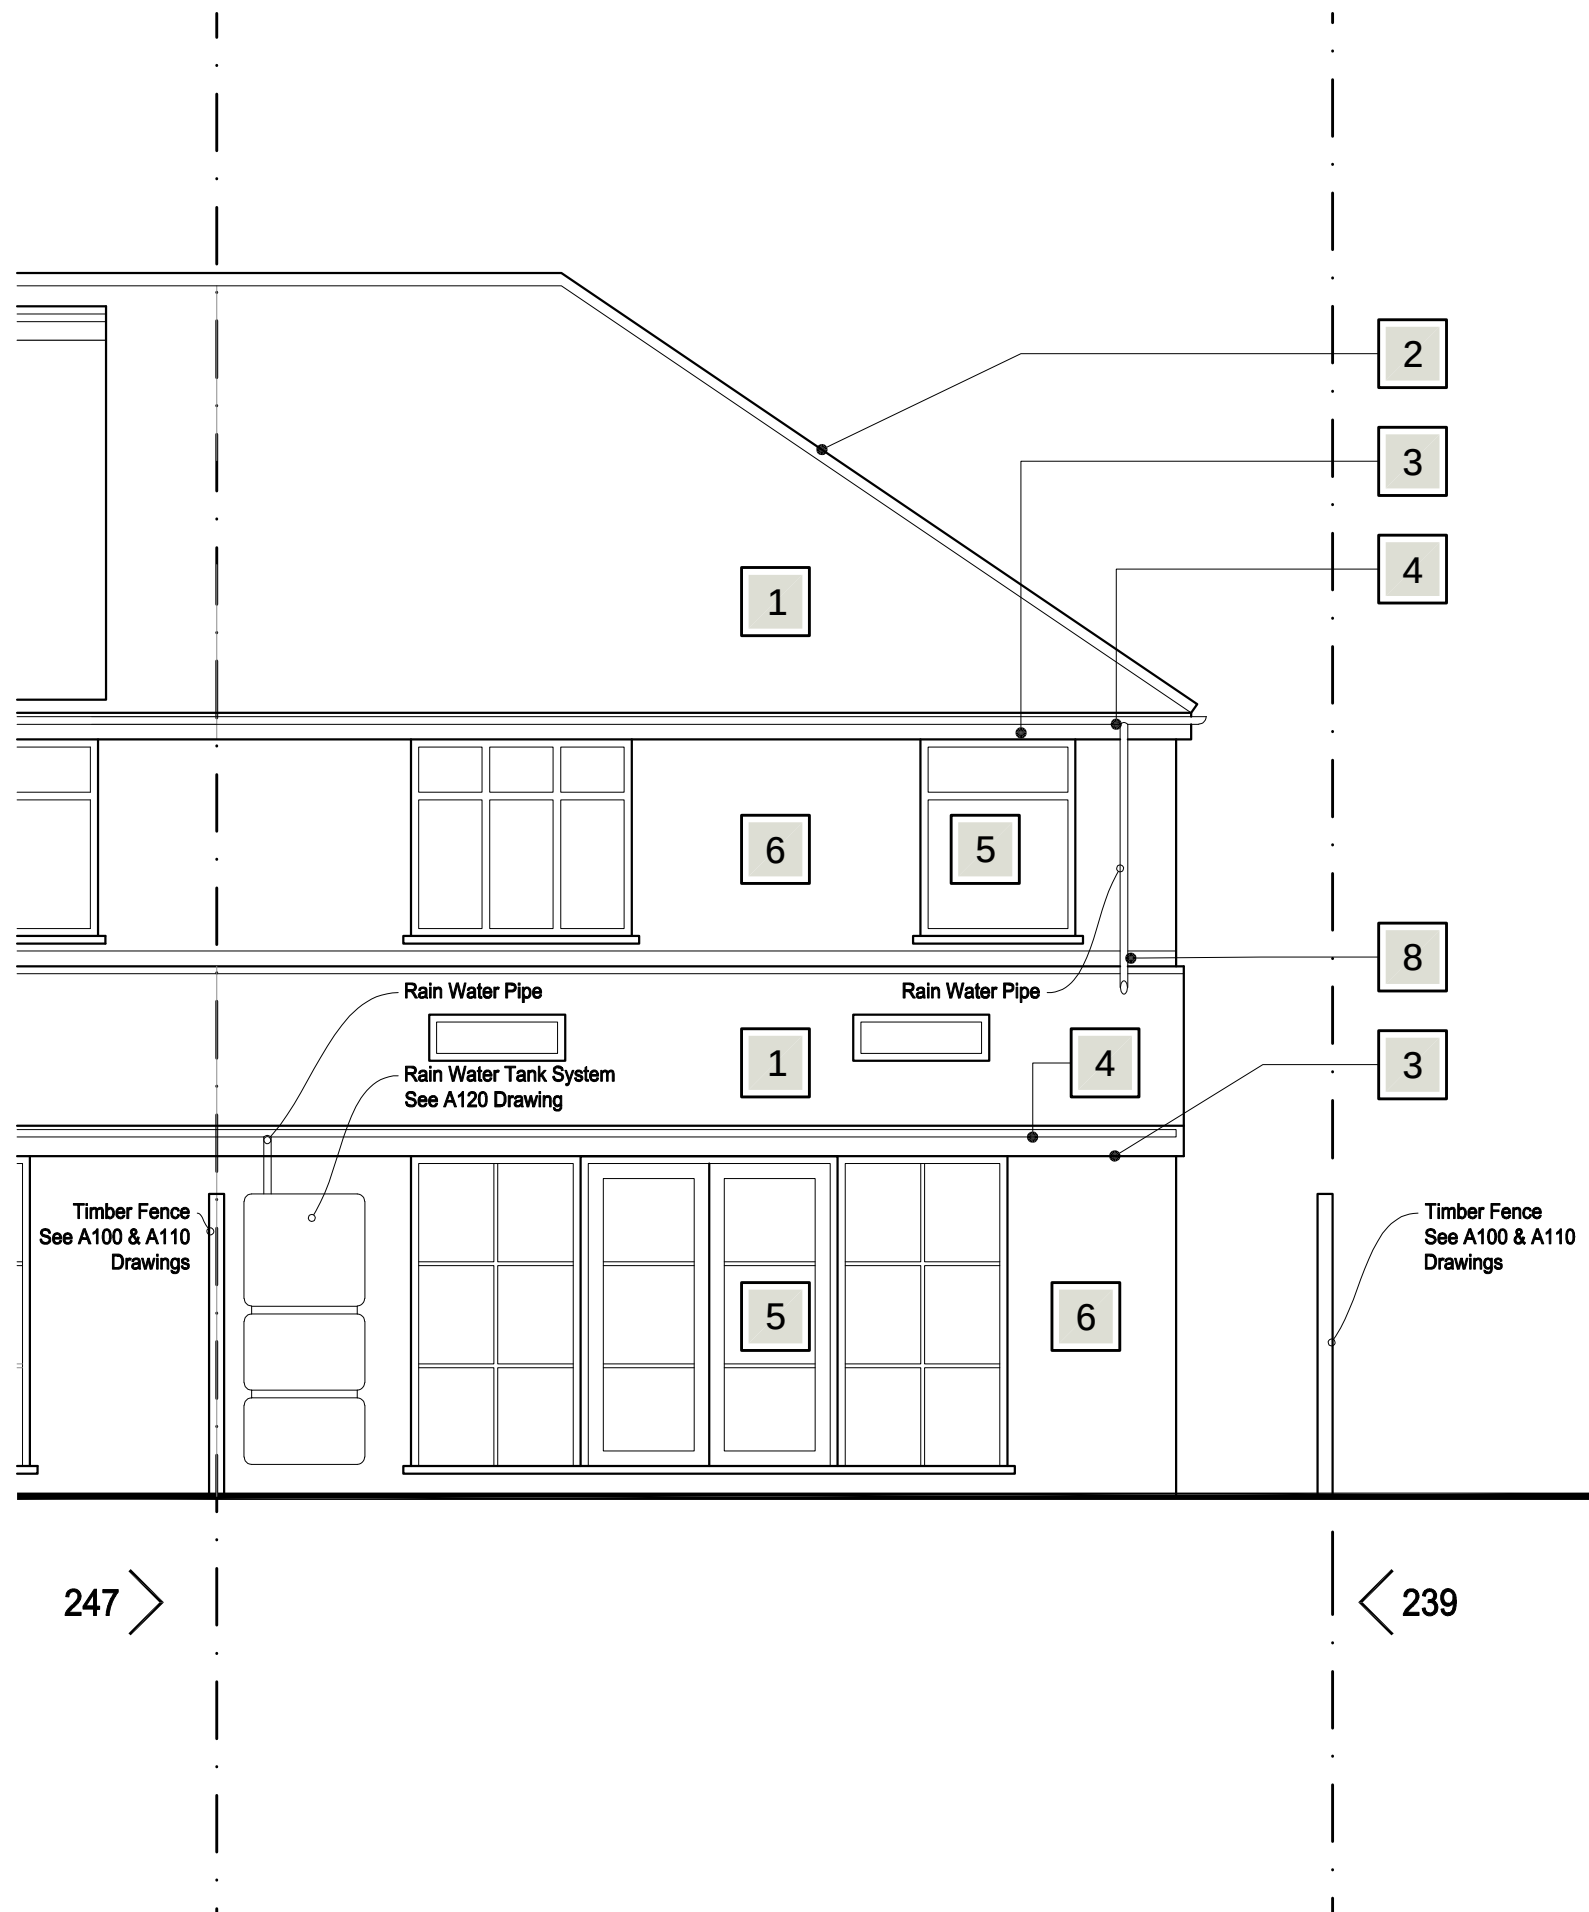

- 1 Plain Clay Roof Tiles
Colour to match No. 247
- 2 Half round Concrete ridge tile
Colour to match No. 247
- 3 Black UPVC Soffit & Fascia
Colour & size to match No. 247
- 4 Half Round Black Gutter&Down Pipes
Matching No. 247
- 5 Anthracite UPVC Windows
To matching No. 247
- 6 Red Bricks
To matching No. 247
- 7 Grey Render Panel
To matching No. 247
- 8 Code 5 Lead Flashing
- 9 Black UPVC Barge Board

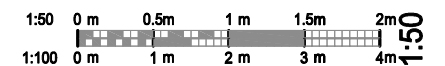

ARC0006 - A620

Scale at A3 : 1:50

Drw FAL	App	Rev
Chk	Date	Date

247a West End Rd
HA4 6QR
Rear Elevation
Materials



ARCHICON Ltd

T: 07460388988
E: architect@archicon.co.uk



1 Plain Clay Roof Tiles
Colour to match No. 247



2 Half round Concrete ridge tile
Colour to match No. 247



3 Black UPVC Soffit & Fascia
To matching No. 247

4 Half Round Black Gutter
& Down Pipes

1 Plain Clay Roof Tiles
Colour to match No. 247

2 Half round Concrete ridge tile
Colour to match No. 247

3 Black UPVC Soffit & Fascia
Colour & size to match No. 247

4 Half Round Black Gutter&Down Pipes
Matching No. 247

5 Anthracite UPVC Windows
To matching No. 247

6 Red Bricks
To matching No. 247

7 Grey Render Panel
To matching No. 247

8 Code 5 Lead Flashing

9 Black UPVC Barge Board



5 Anthracite UPVC Windows
To matching No. 247



6 Red Bricks - Bexhill Purple Multi
to match No. 247



8 Code 5 Lead Flashing



7 Grey Render Panel
To matching No. 247



9 Black UPVC Barge Board

ARC0006 - A630

Scale at A3 : 1:50


Drw	FAL	App	Rev
Chk		Date	Date

247a West End Rd
HA4 6QR
Front Elevation
Materials

archicon
ARCHITECTURE CONSTRUCTION MANAGEMENT

ARCHICON Ltd

T: 07460388988
E: architect@archicon.co.uk

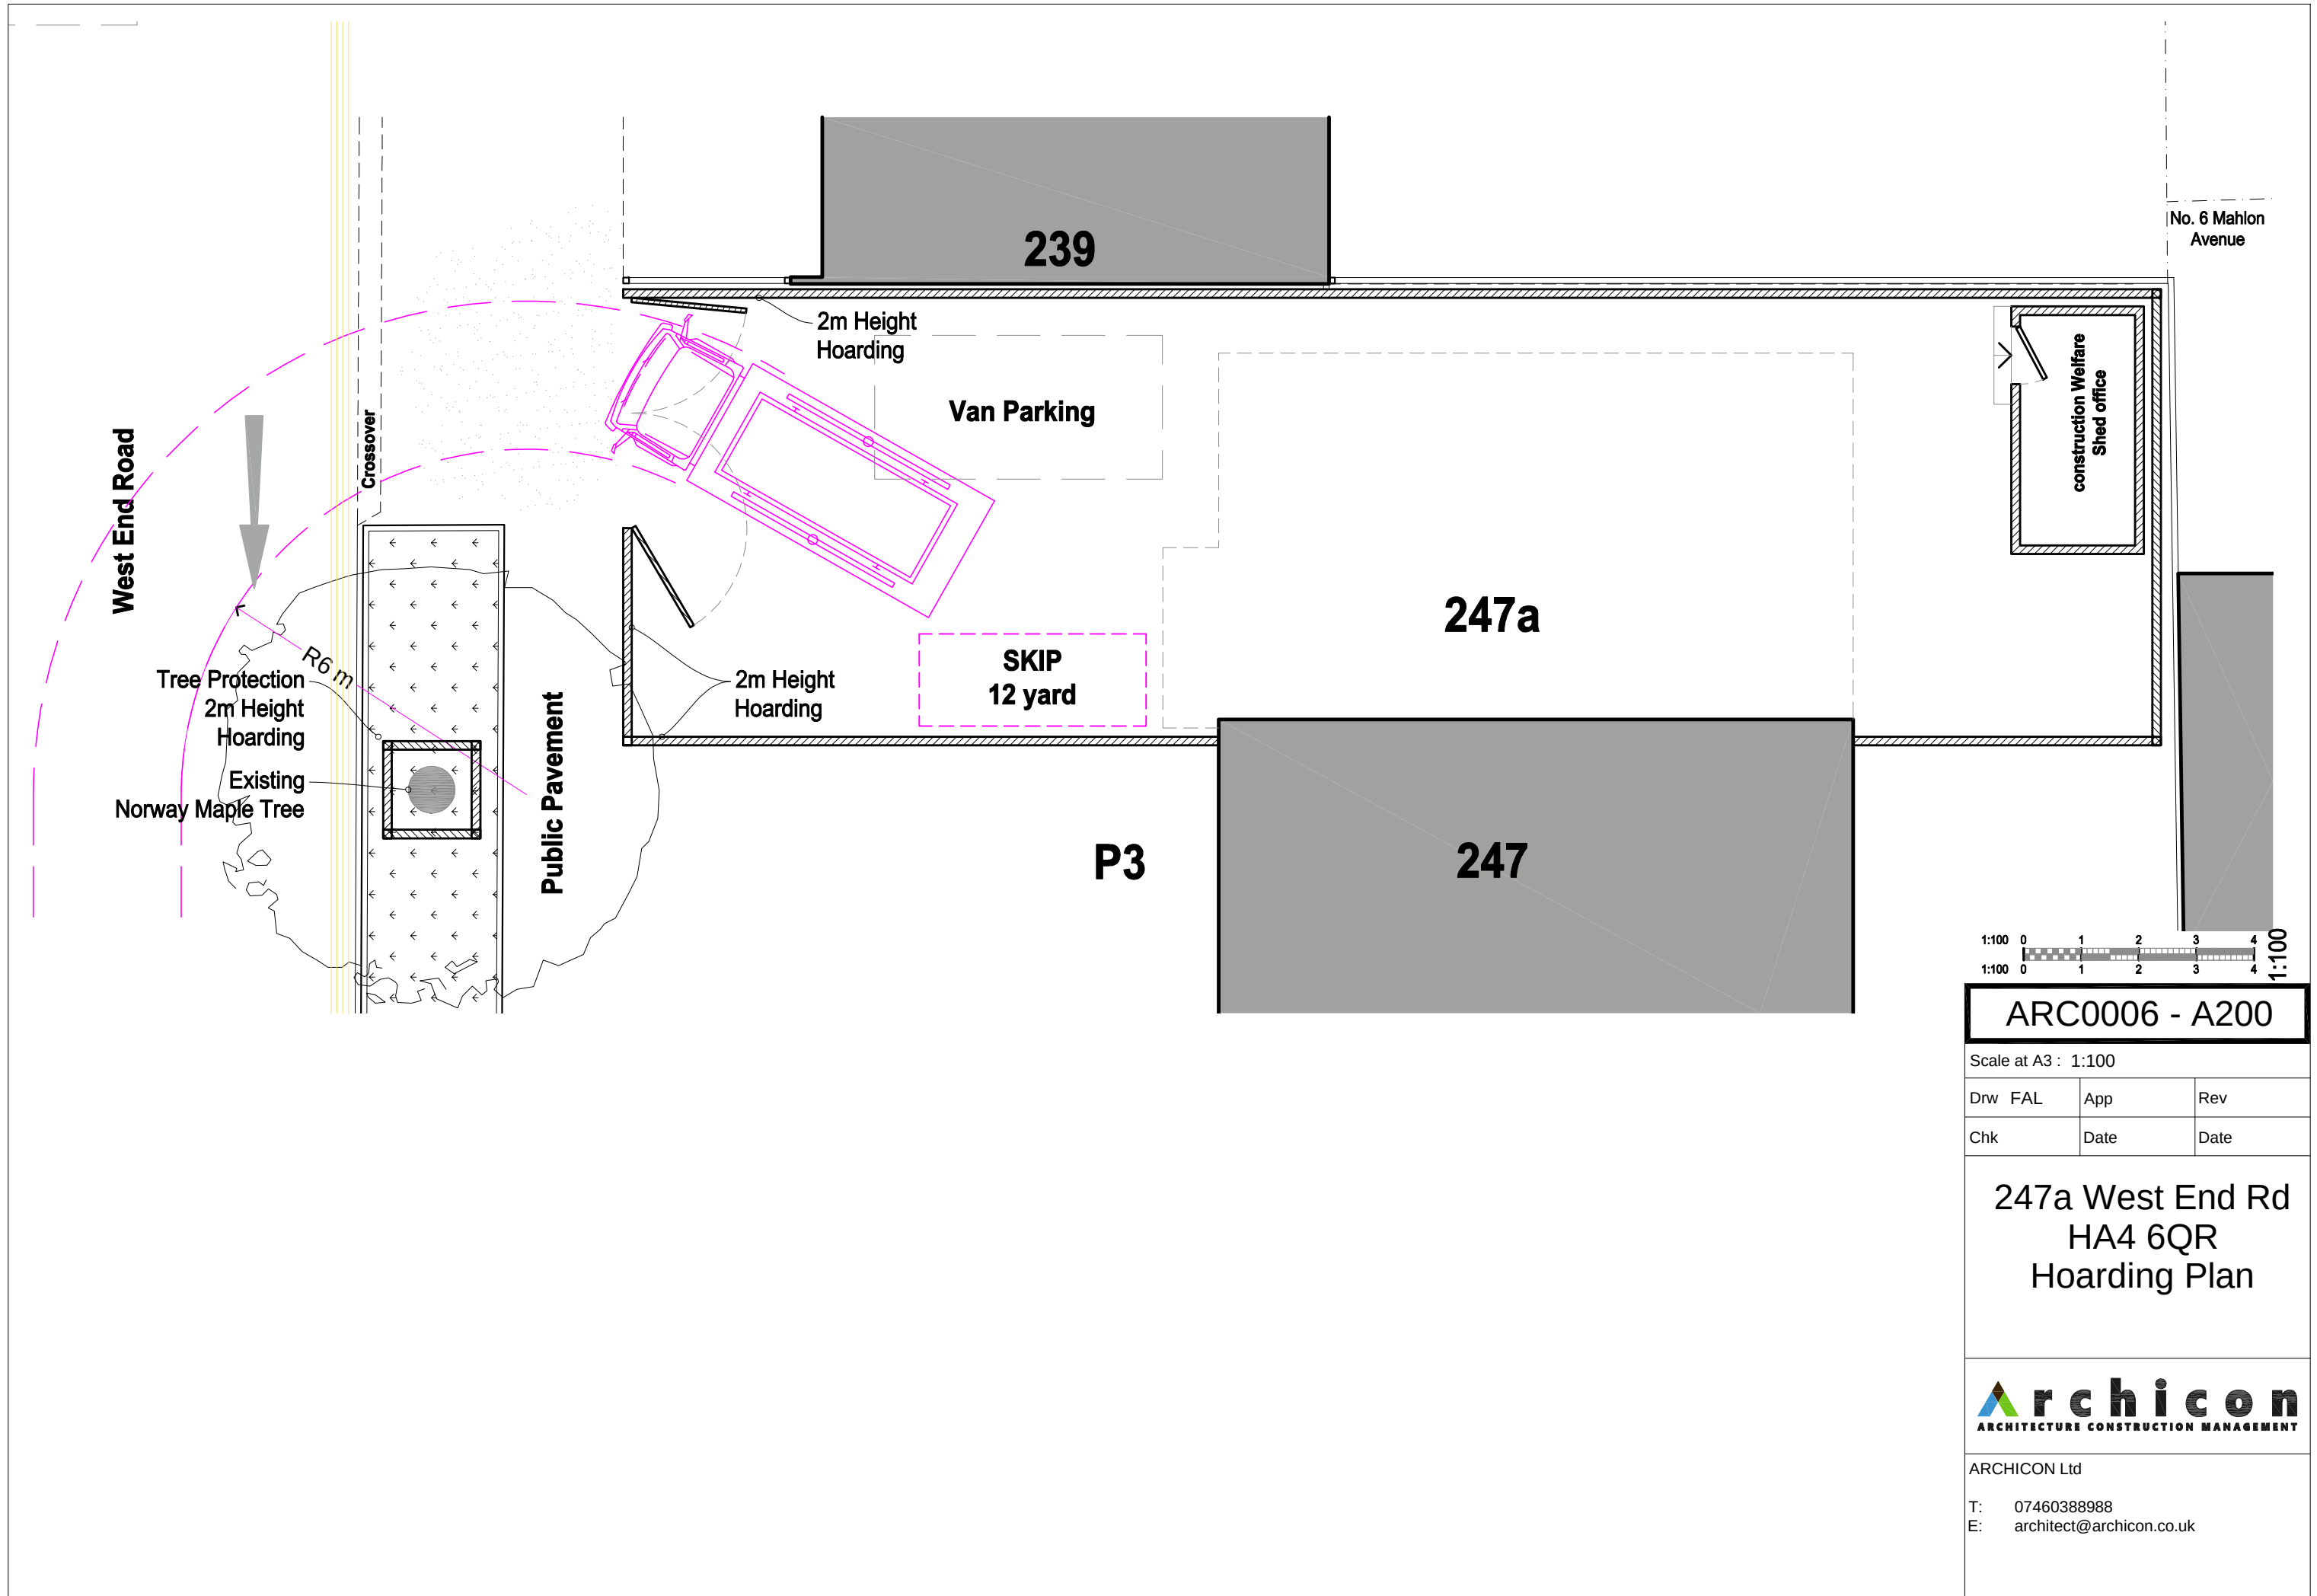

ARC0006 - A200

Scale at A3 : 1:100

Drw	FAL	App	Rev
Chk		Date	Date

247a West End Rd
HA4 6QR
Hoarding Plan



ARCHICON Ltd
T: 07460388988
E: architect@archicon.co.uk

