
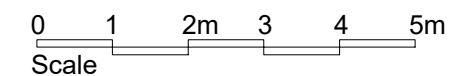
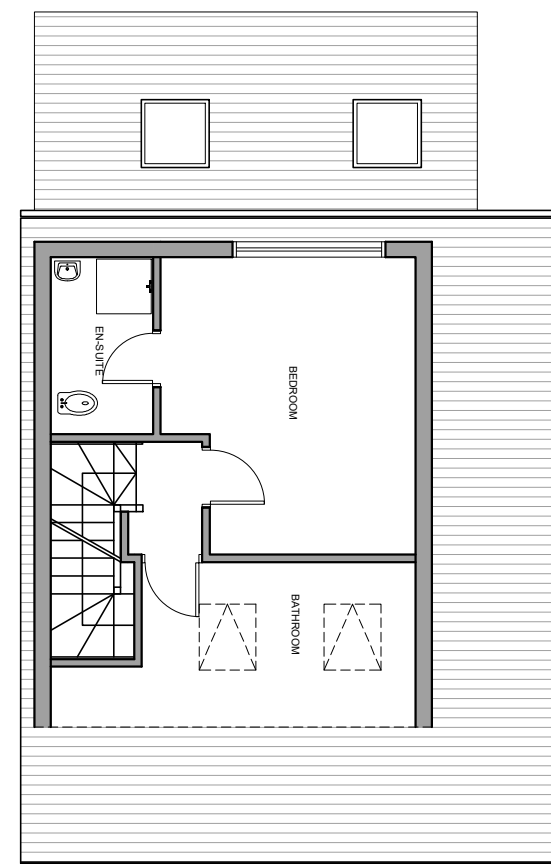
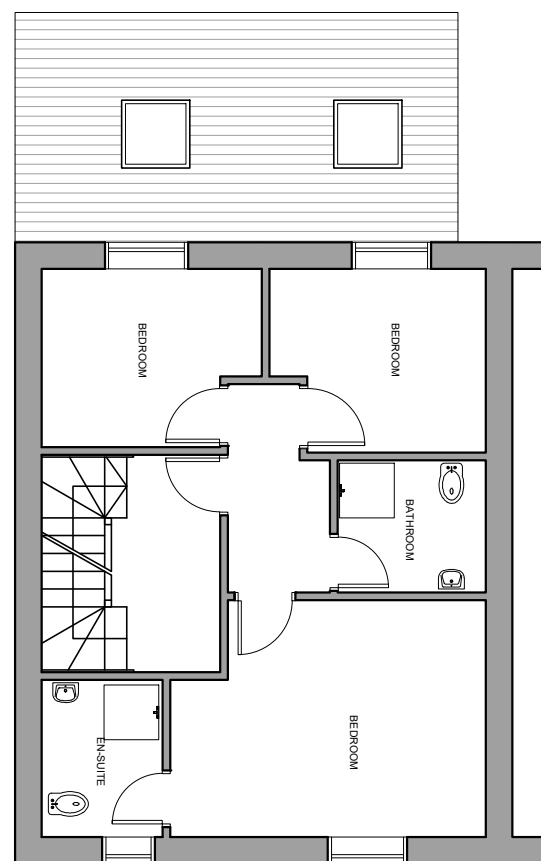


- NOTES
- Dimensions are not to be scaled from this drawing by contractors. The contractor is requested to check all dimensions before the work started.
 - Report any discrepancies to the client or architect before undertaking the work described in the drawings.
 - Dimensions are approximate site dimensions and are to be verified by the contractor on site before any fabrication/site works i.e foundations etc occur
 - Contractor is responsible for all temporary propping to existing structure

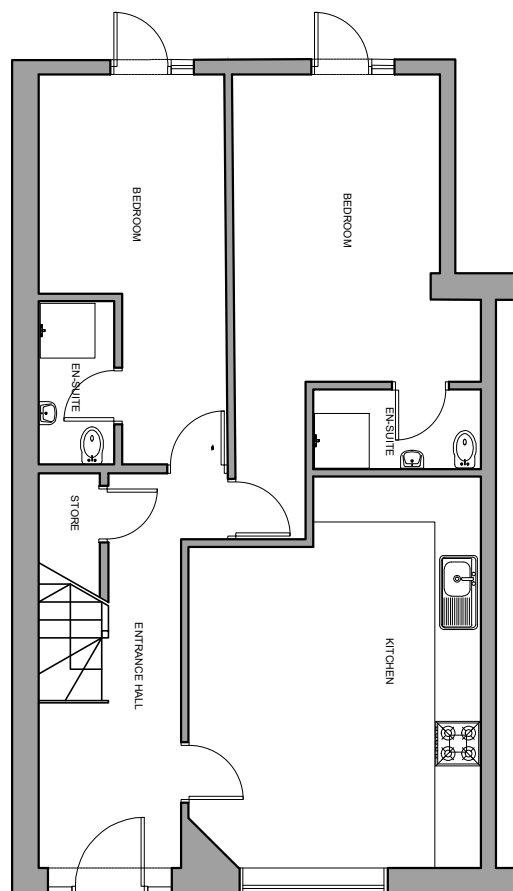

REVISIONS			
NO.	DESCRIPTION	DATE	BY

DE ARCHITECTURAL CONSULT.LTD
M: 07869580774, 07824773079
E: design.endeavour@gmail.com

Project: 247 WEST END ROAD RUISLIP
LONDON, HA4 6QR
Title: EXISTING PLANS

Scale: 1:100@A3	Drawn: JTS	Approved:	Date: SEPT 25
Job No: DAC-401	Drawing No: PF-247 WR-02	Rev:	