

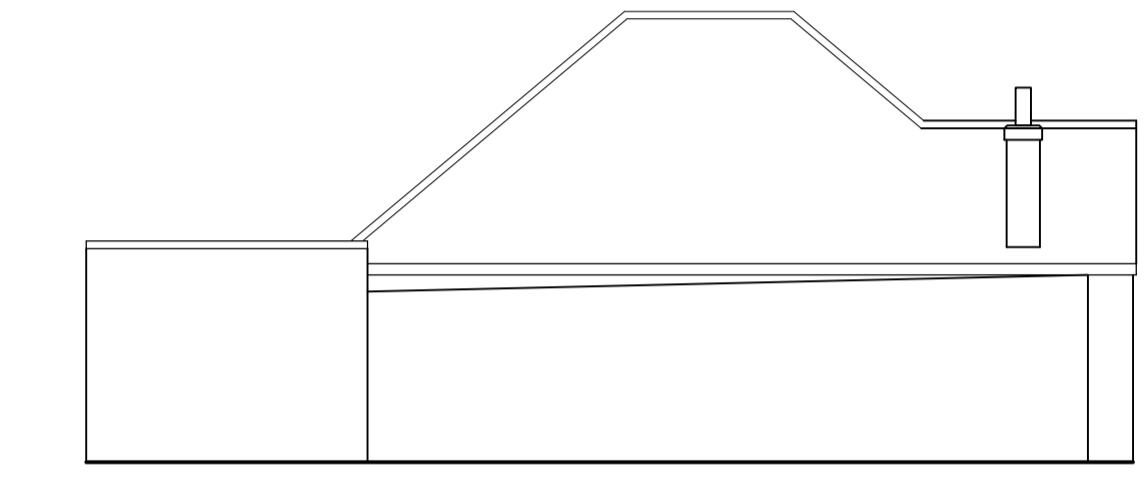
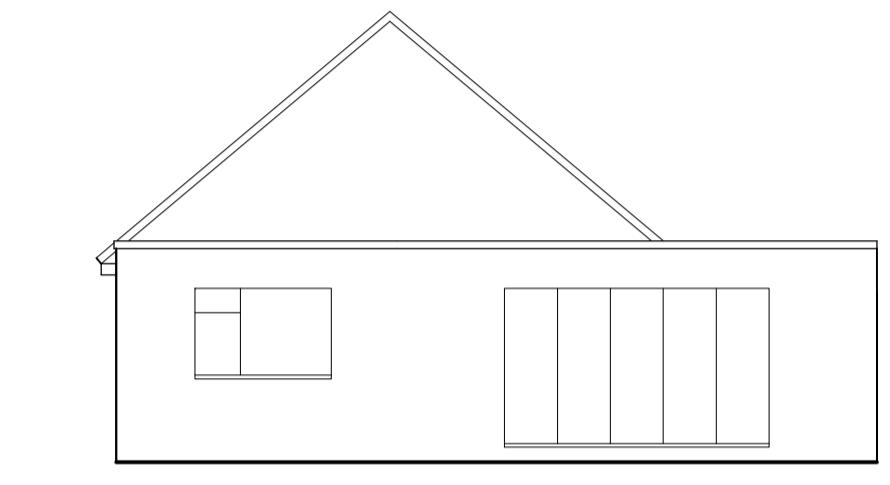





Proposed Elevation

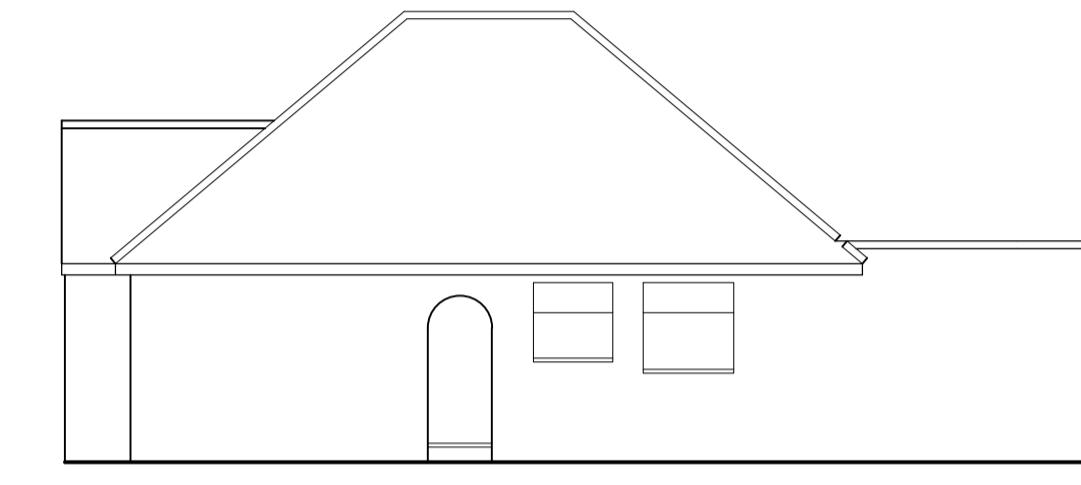

Proposed Ground Floor

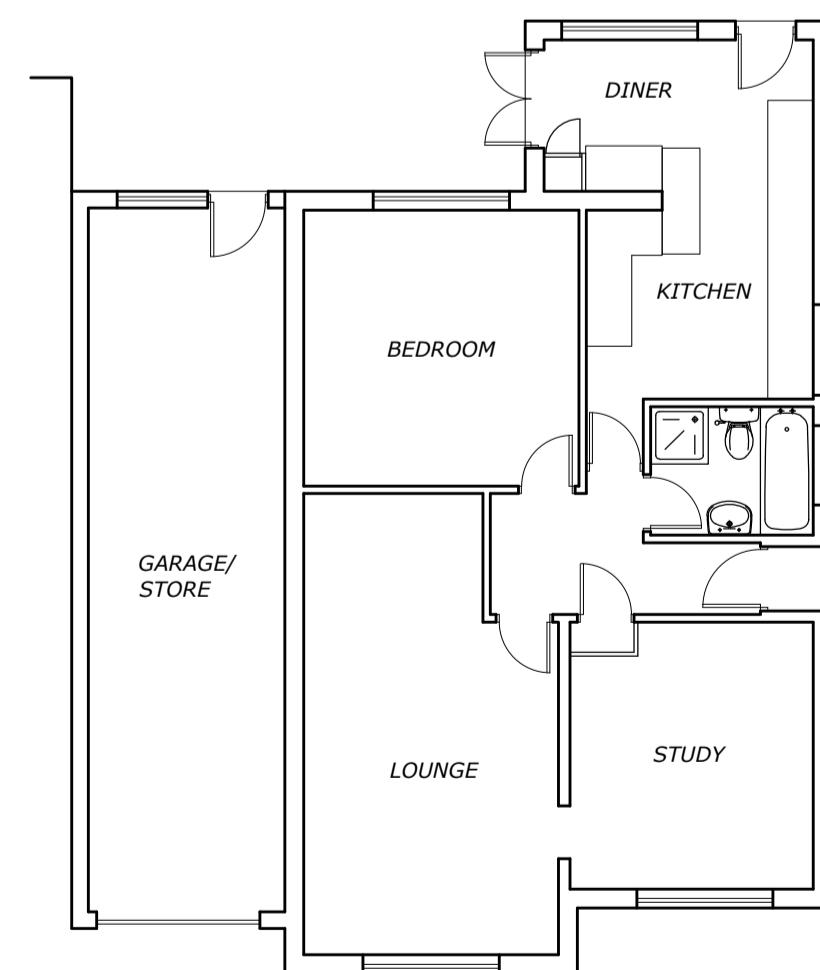

Existing Elevation

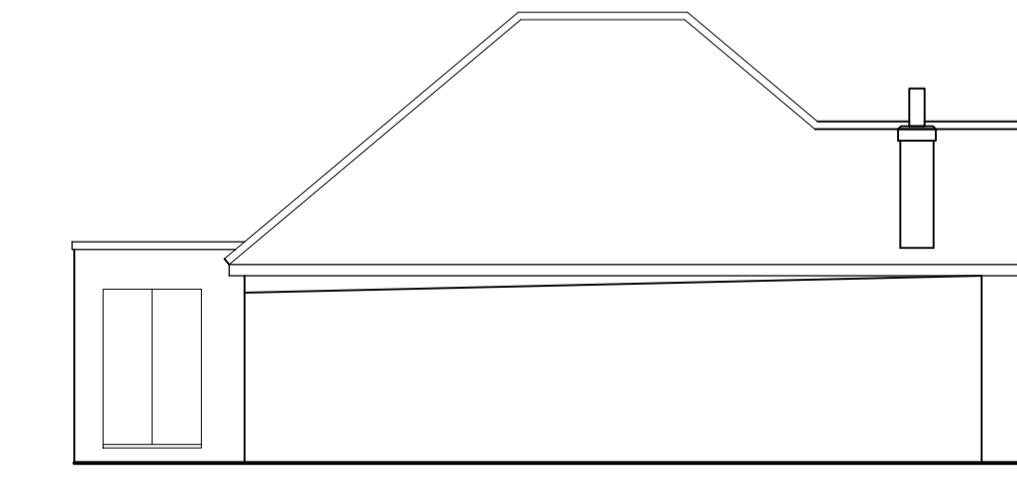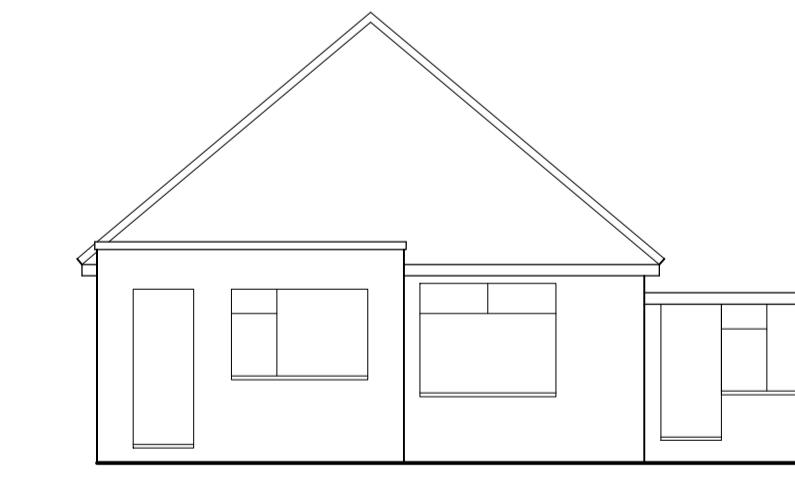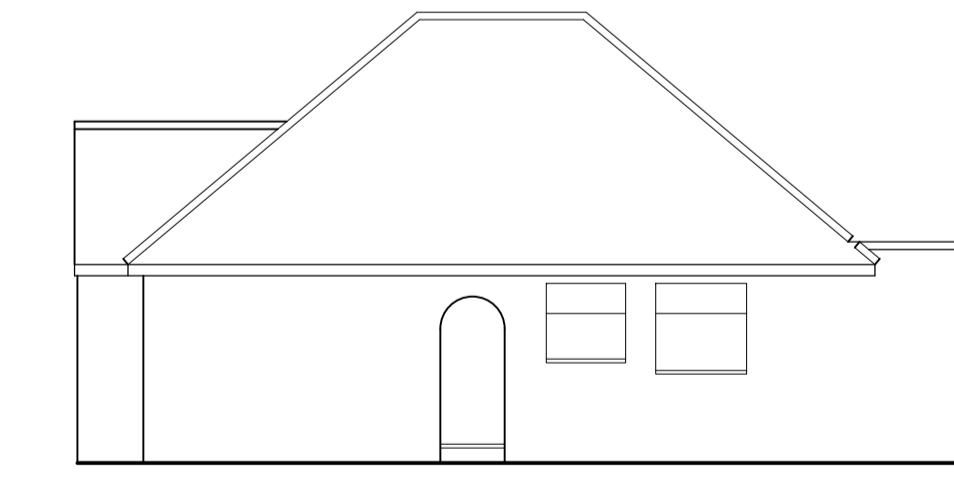

Existing Ground Floor

23 PEMBROKE ROAD, RUISLIP.

W J Macleod
ARCHITECT
70b High Street, Northwood Middlesex HA6 1BL
phone 01923 840600

Drawing Number: 23 / 3535 / 2 Revision:
Date: 26 / 4 / 23
Scale: 1:100 @ A1

0 5m 10m