



Proposed Ground Floor




Proposed Elevations

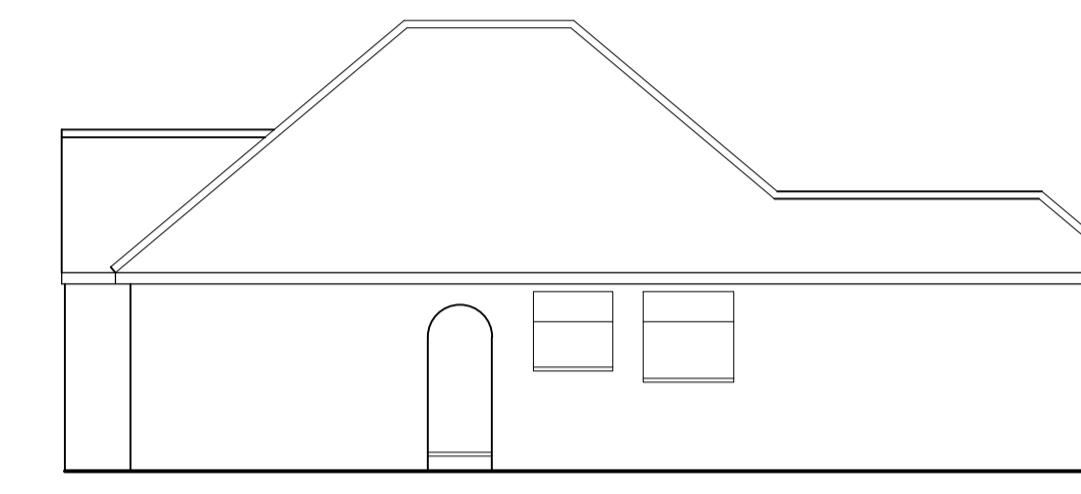


Side

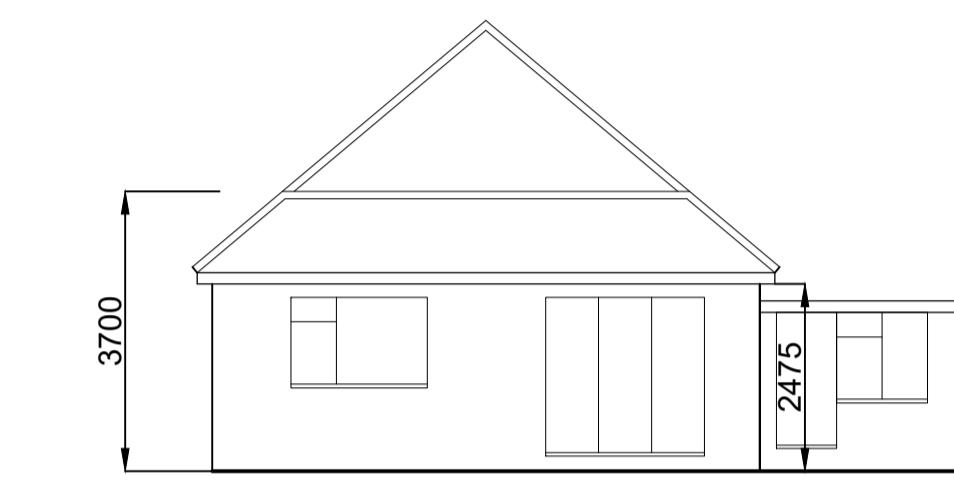

Rear

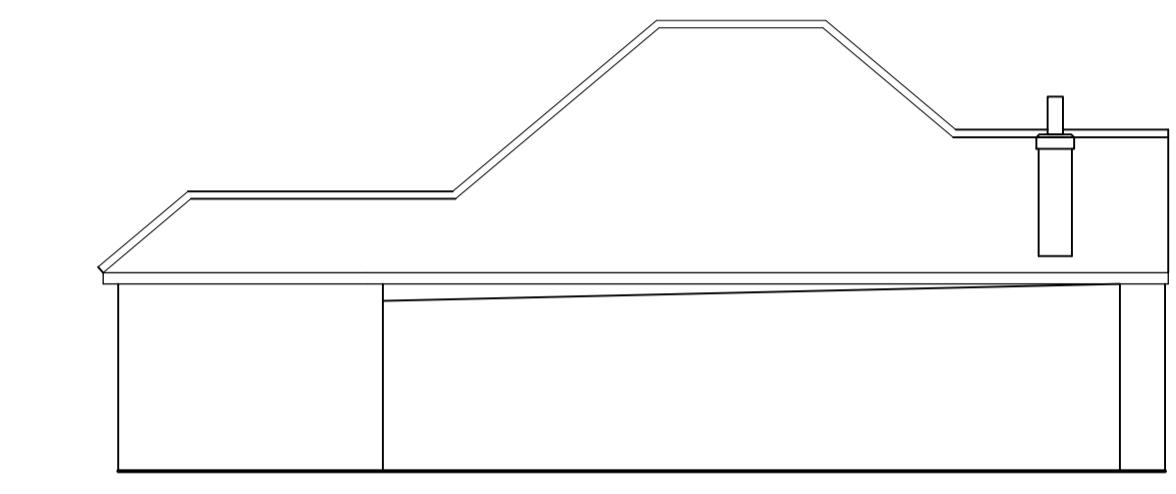


Side

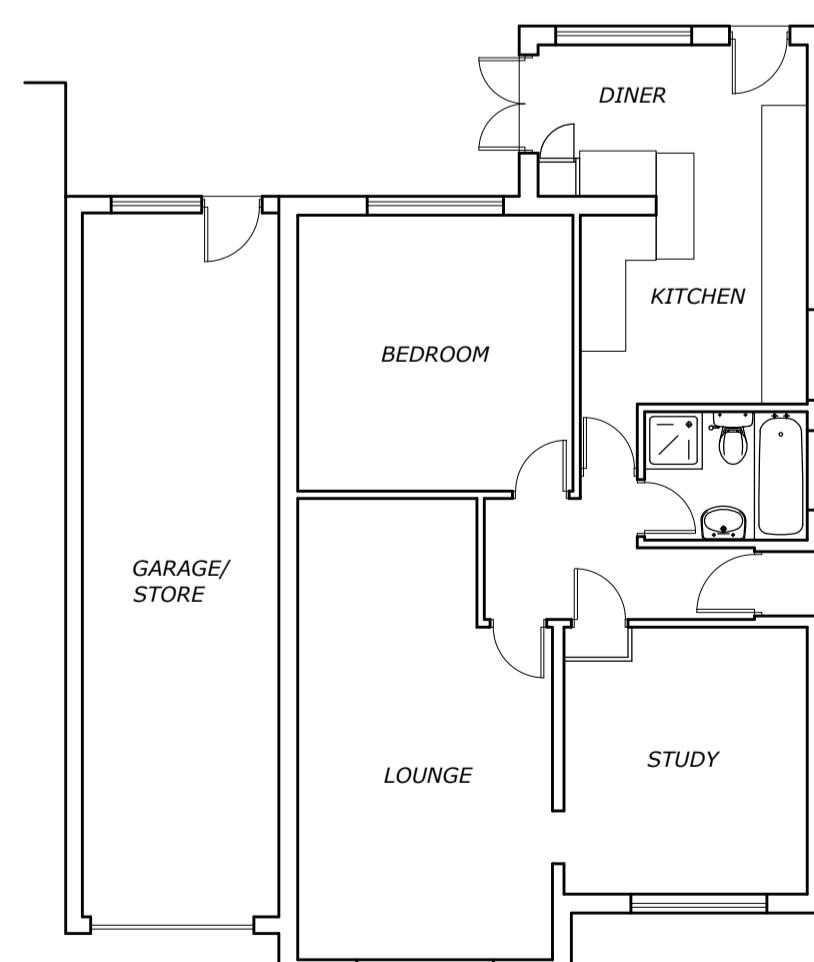


Existing Ground Floor




Existing Elevations

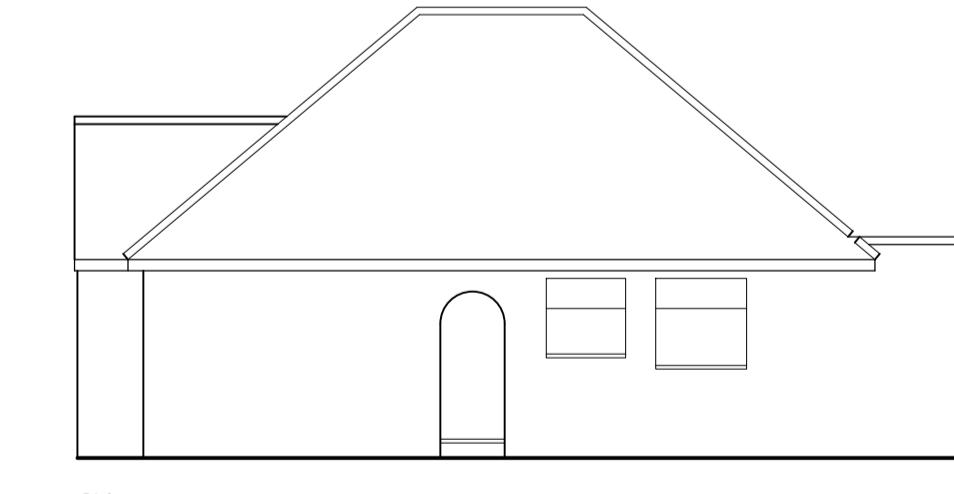

Side

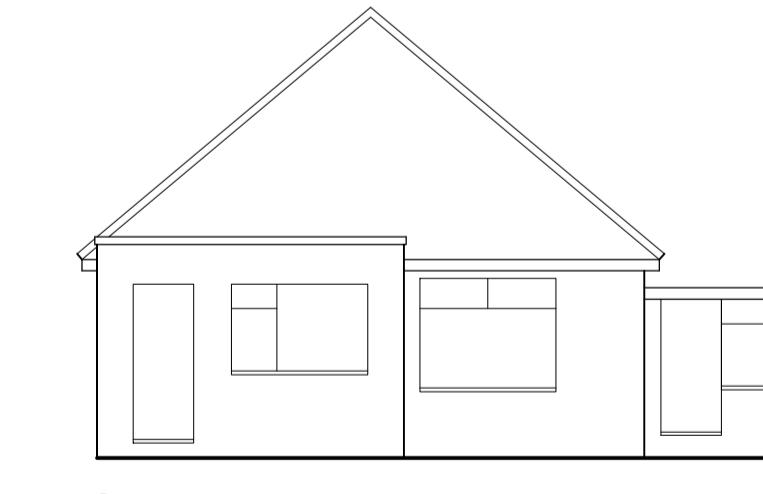

Rear

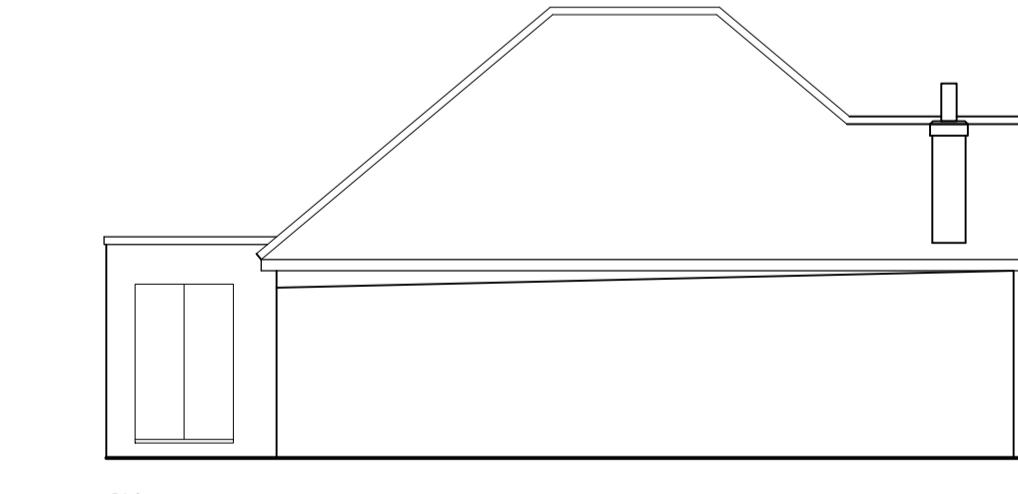

Side

Rev A Note re materials added 14-08-23



23 PEMBROKE ROAD, RUISLIP.

W J Macleod
ARCHITECT
70b High Street, Northwood Middlesex HA6 1BL
phone 01923 840600

Drawing Number 23 / 3535 / 6	Revision A
Date 10 / 7 / 23	
Scale 1:100@A1	