
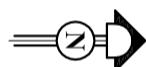


Scale bar 1:500 (Meter)

Notes:  
 © 2023 Blue Architecture Limited.  
 All rights reserved.  
 All drawings are for the purpose of gaining  
 Planning Permission approval only.  
 All written dimensions to be taken in  
 preferences to scaled dimensions.

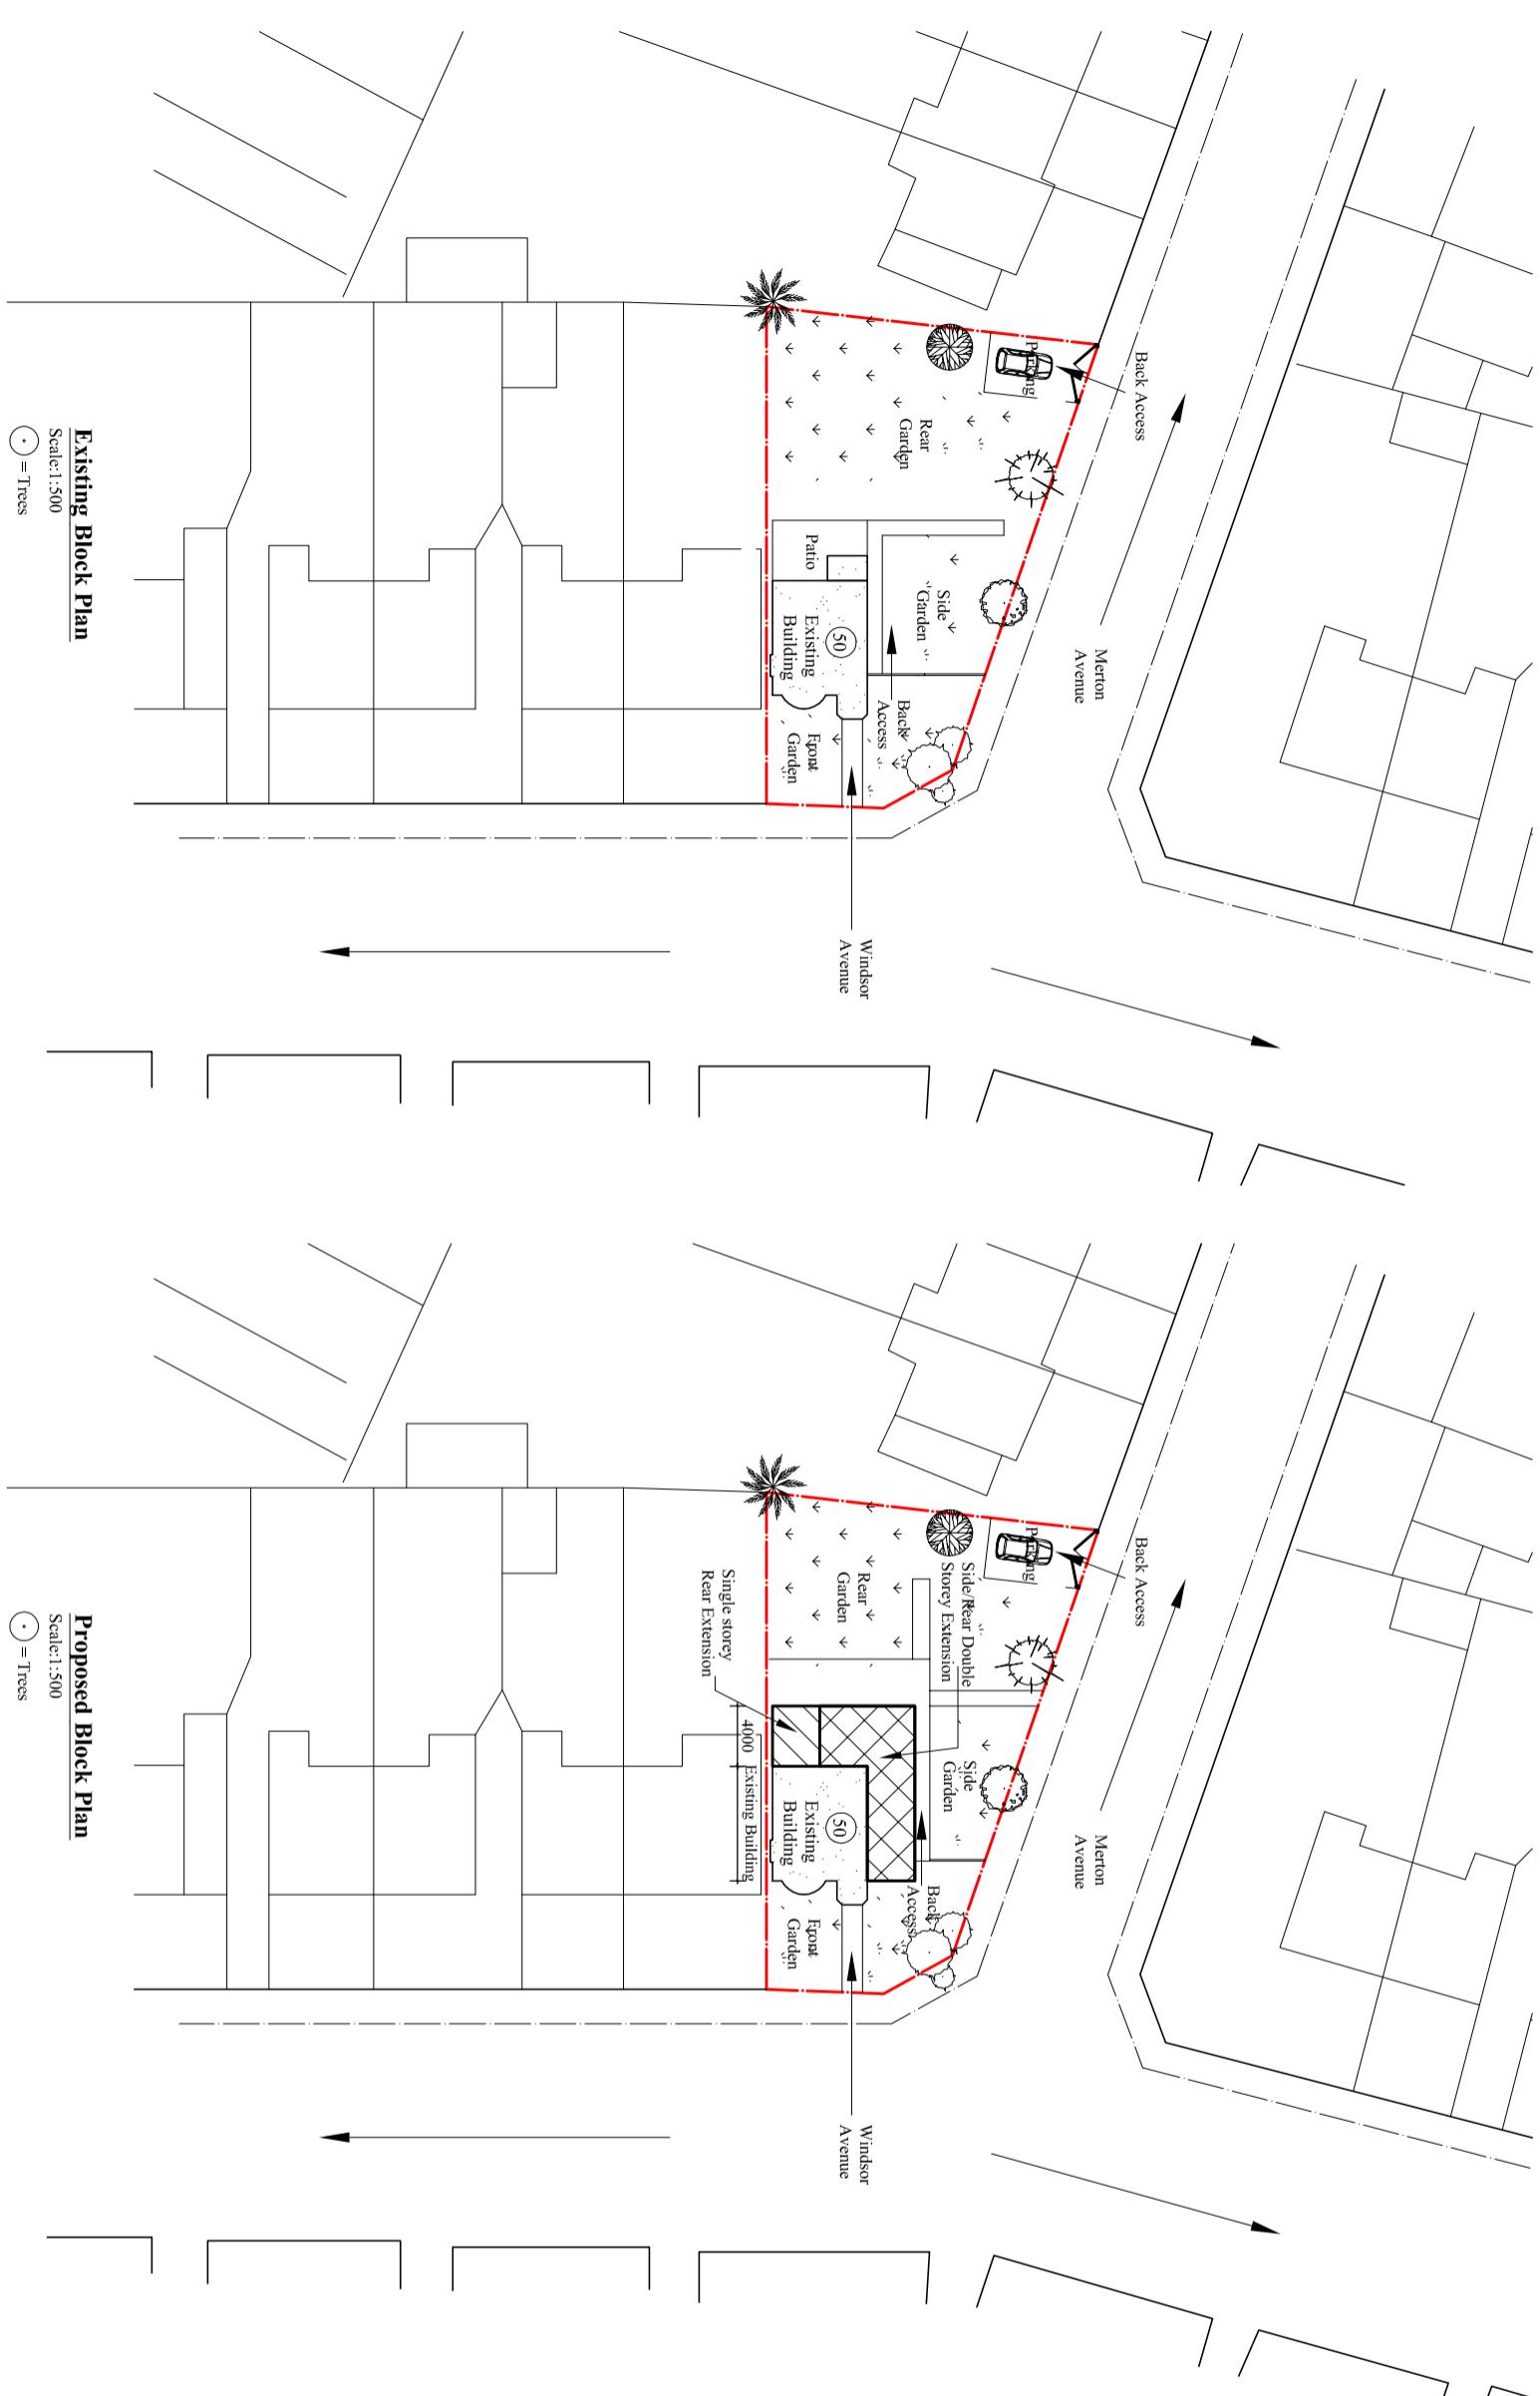

**Existing Block Plan**  
 Scale: 1:500  
 (●) = Trees

**Proposed Block Plan**  
 Scale: 1:500  
 (●) = Trees

Client:	
<b>Mr. Nishant Dhungana.</b>	
<b>Project:</b>	Part Single part Double Storey Side and Rear Wraparound Extension.
<b>Location:</b>	50 Windsor Avenue, Hillingdon, UB10 9AX.
<b>Status:</b>	PLANNING
Existing and Proposed Block Plans	
Drawn by:	Str. Er.      Checked by:
<b>L.P</b>	---
Project no:	Sheet Size
<b>BAL-1687</b>	<b>A3</b>
Date:	Scale:
11/06/2023	1:500
<b>09</b>	