

Contact:
Email: info@bluearchdesign.co.uk,
Cell: 044 + 078 3293 8374
Web site: www.bluearchdesign.co.uk

Notes:
© 2024 Blue Architecture Limited.
All rights reserved.
All drawings are for the purpose of gaining
Planning Permission approval only.
All written dimensions to be taken in
preferences to scaled dimensions.

Rev.	Description	By	Ckd	Date

Client:
Mr. Nishant Dhungana.

Project:
Part Single part Double Storey Side /Rear
Wraparound Extension, incorporating a rear
dormer with roof windows.

Location:
50 Windsor Avenue,
Hillingdon, UB10 9AX.

Status:
PLANNING

Title:
Existing and Proposed Block Plans


Drawn by: **L.p** Str. Efr. **---** Checked by: **R.k**

Project no: **BAL-50** Sheet Size **A3** Sheet no. **09**


Date: 16/03/2024 Scale: 1:500



Scale bar 1:500 (Meter)

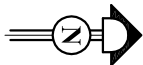

Note:
This application is similar to Approved
application Ref:5457/APP/2022/1026.
Building form and location is exactly similar.

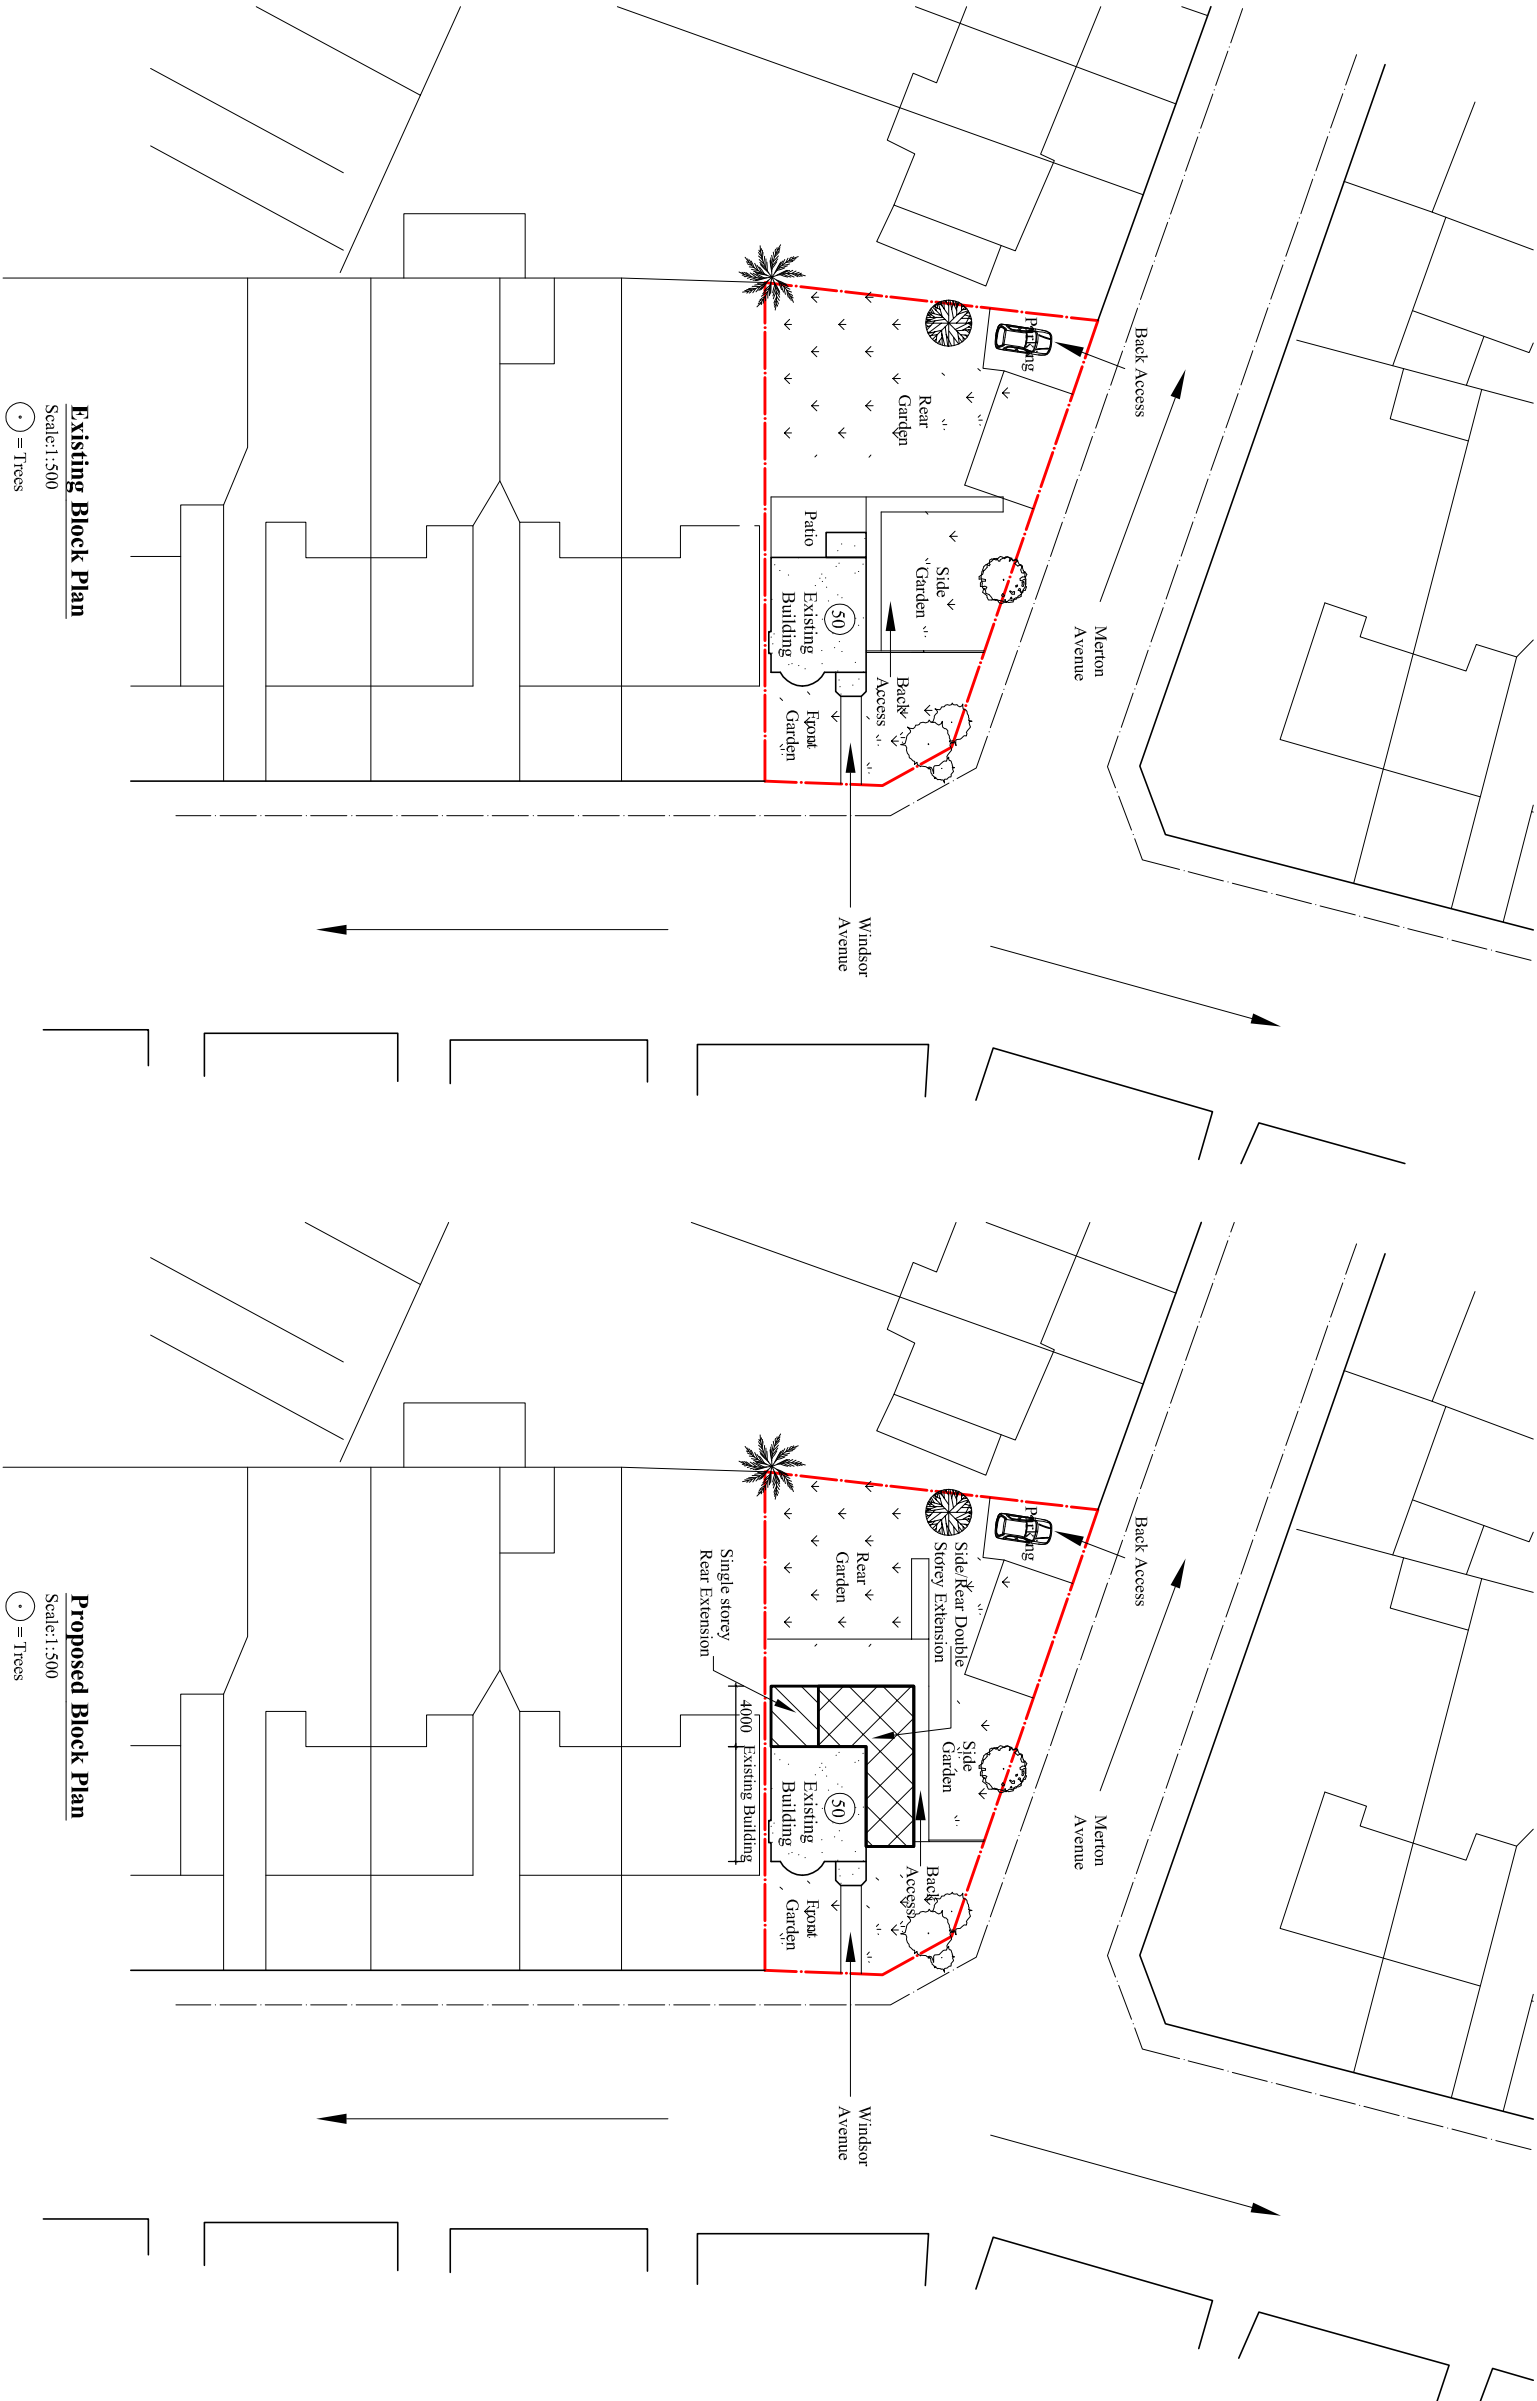

Existing Block Plan

Scale:1:500



= Trees

Proposed Block Plan

Scale:1:500



= Trees