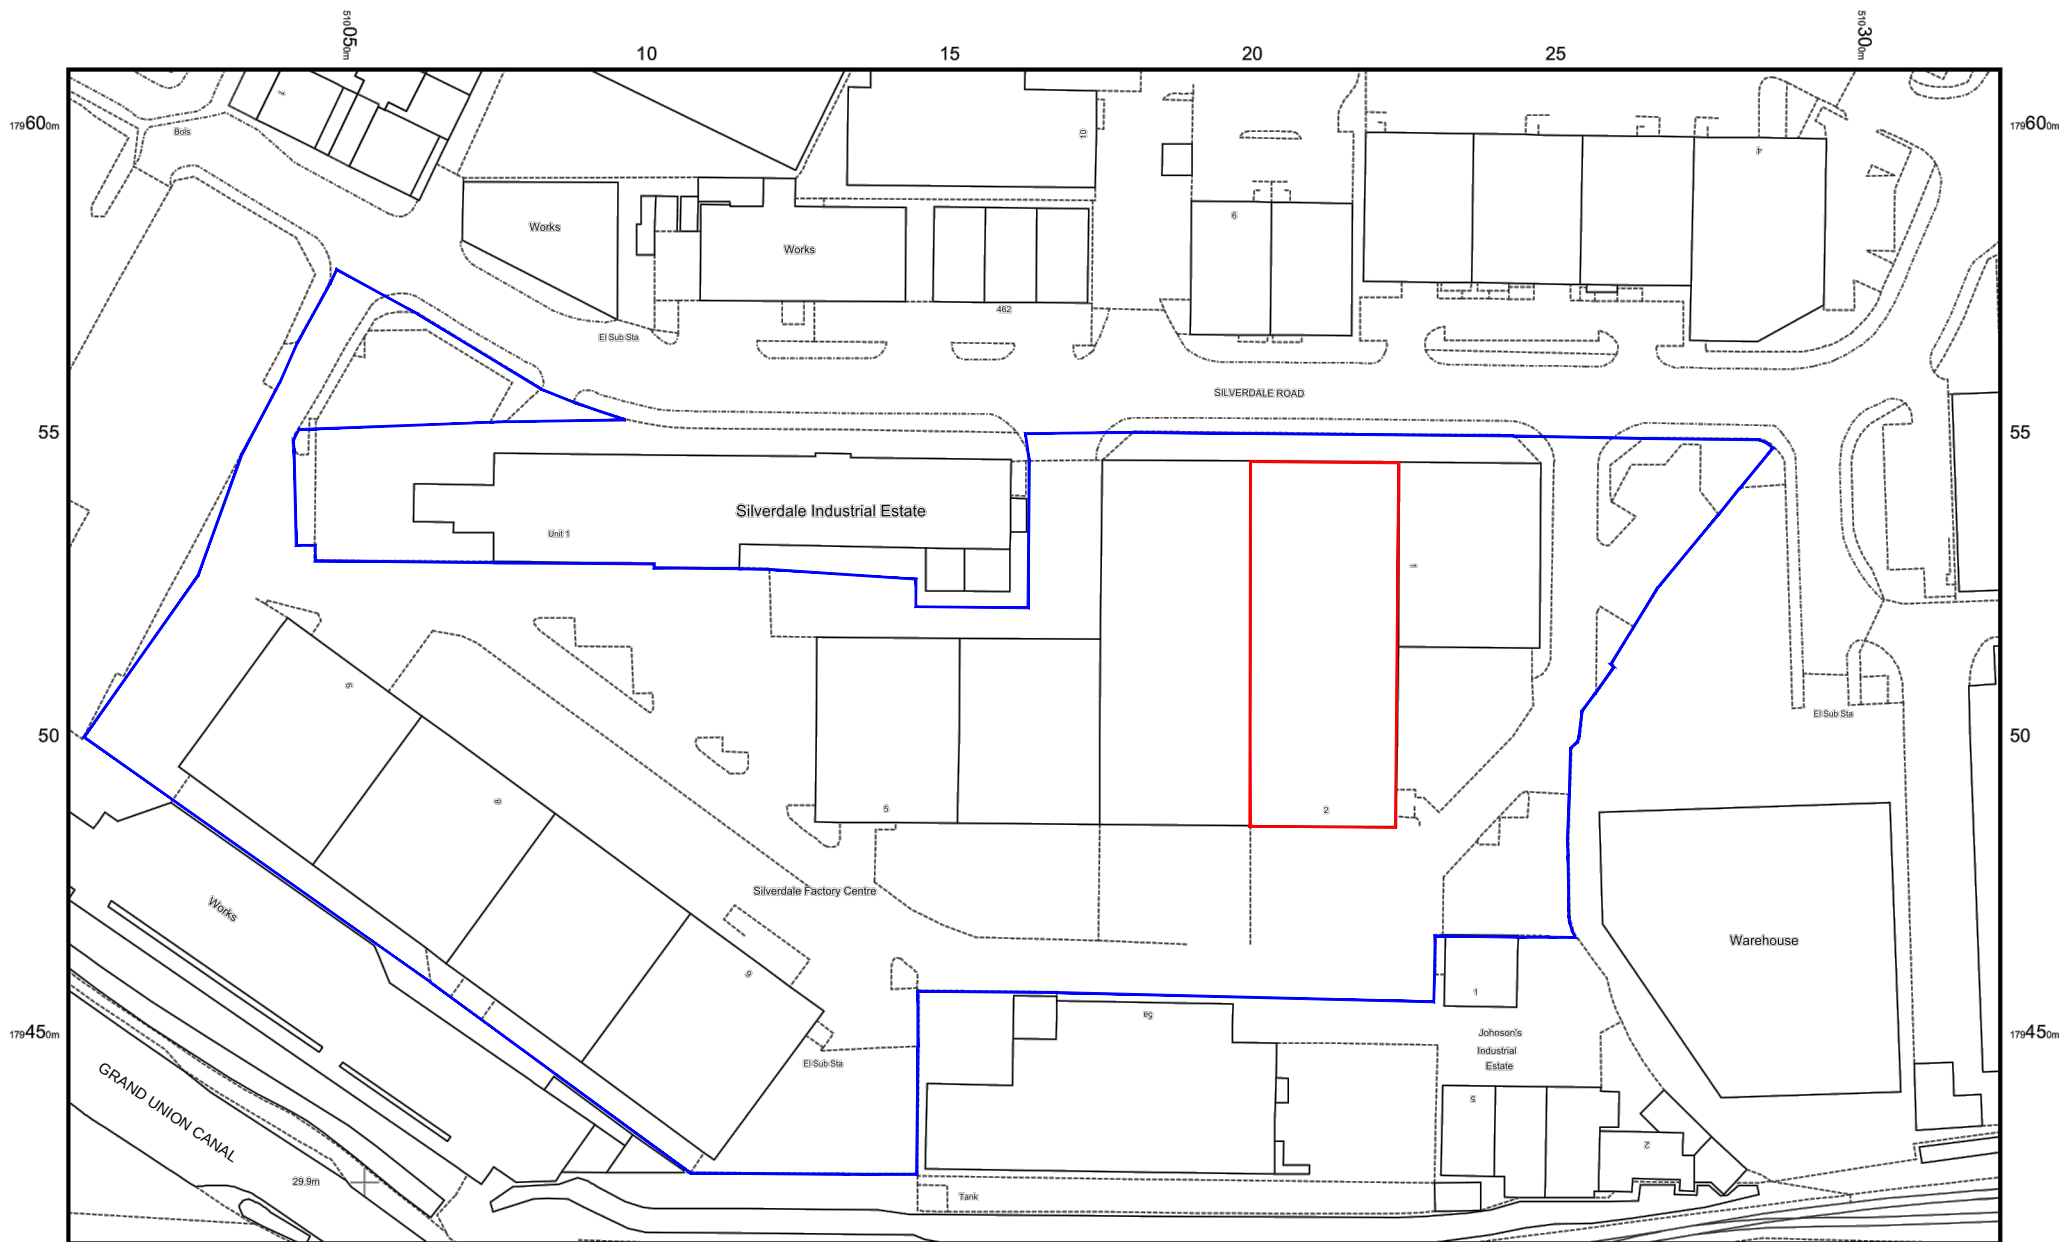


Unit 2
Silverdale Rd Ind. Est.
Hayes
Middlesex

Location Plan

Drawing No JHP RS202 - 101

Scale A4@1:1250

Date Sep 2021

Revision