



SILVERDALE ROAD

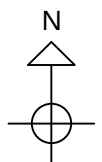

0 5 10 15 20 25 30m
SCALE BAR

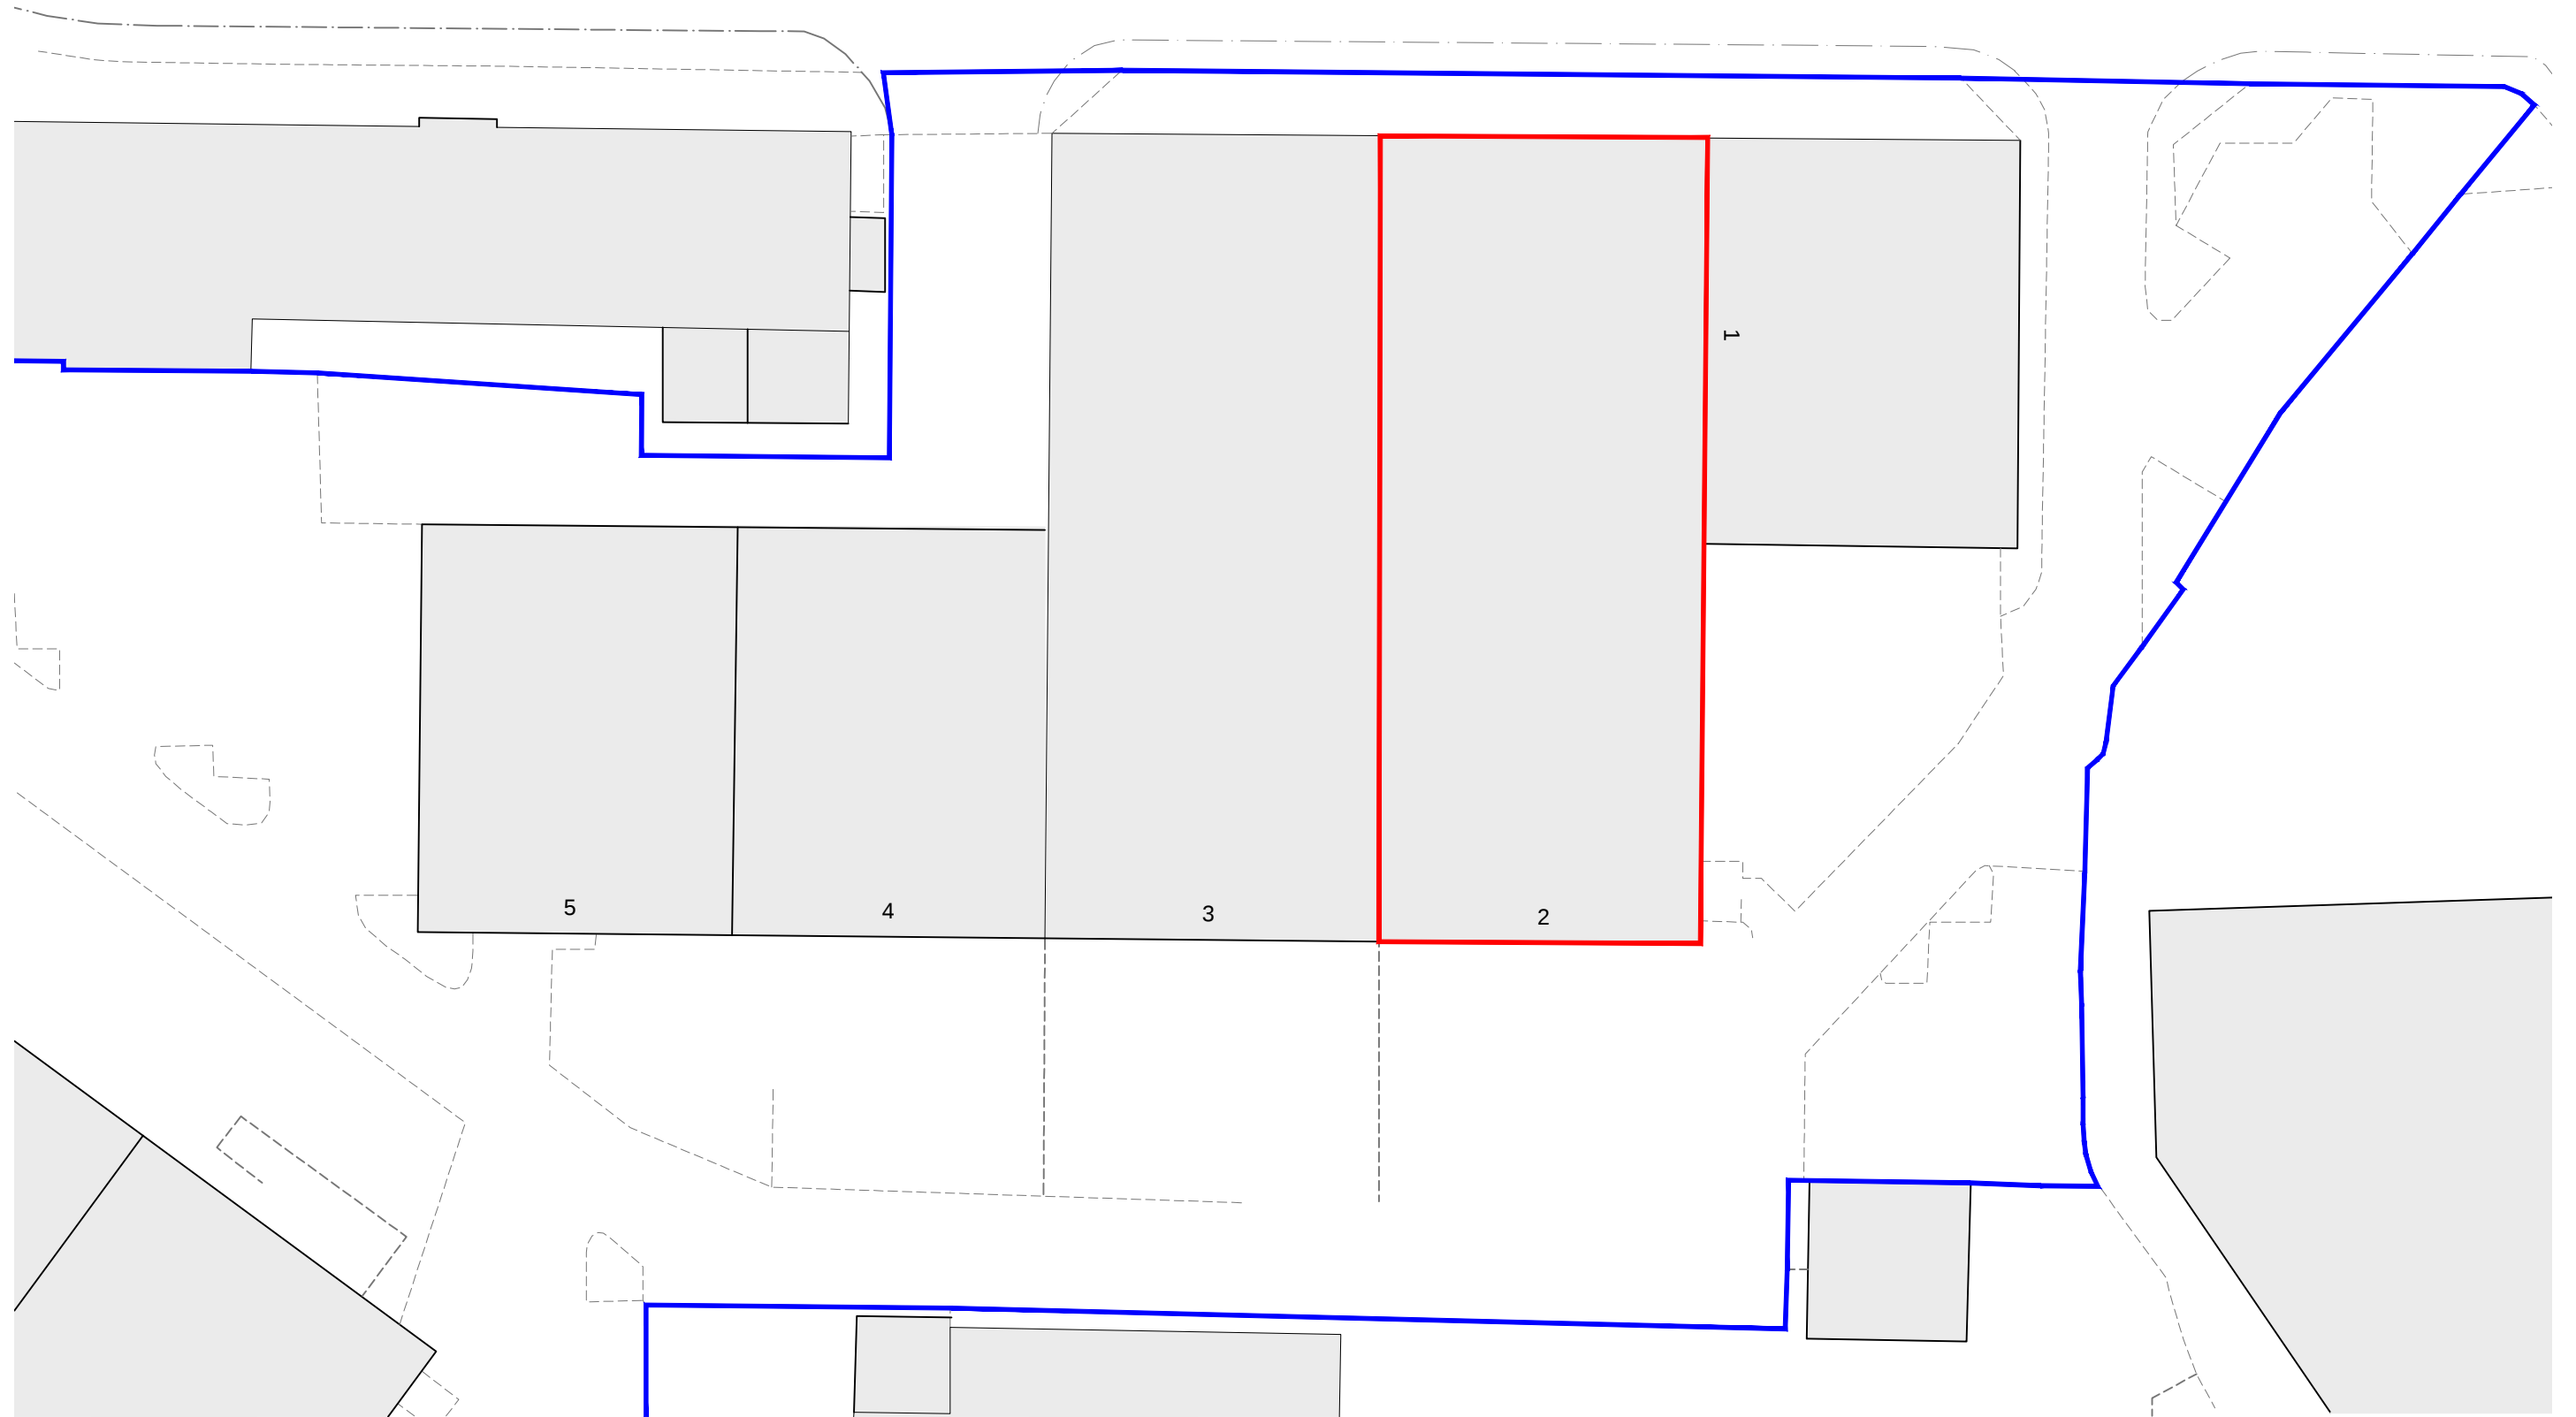

Units 2
Silverdale Rd Ind. Est.
Hayes
Middlesex

Block Plan

Drawing No **JHP RS202 - 102**

Scale **A3@1:500**

Date **Sep 2021**

Revision