
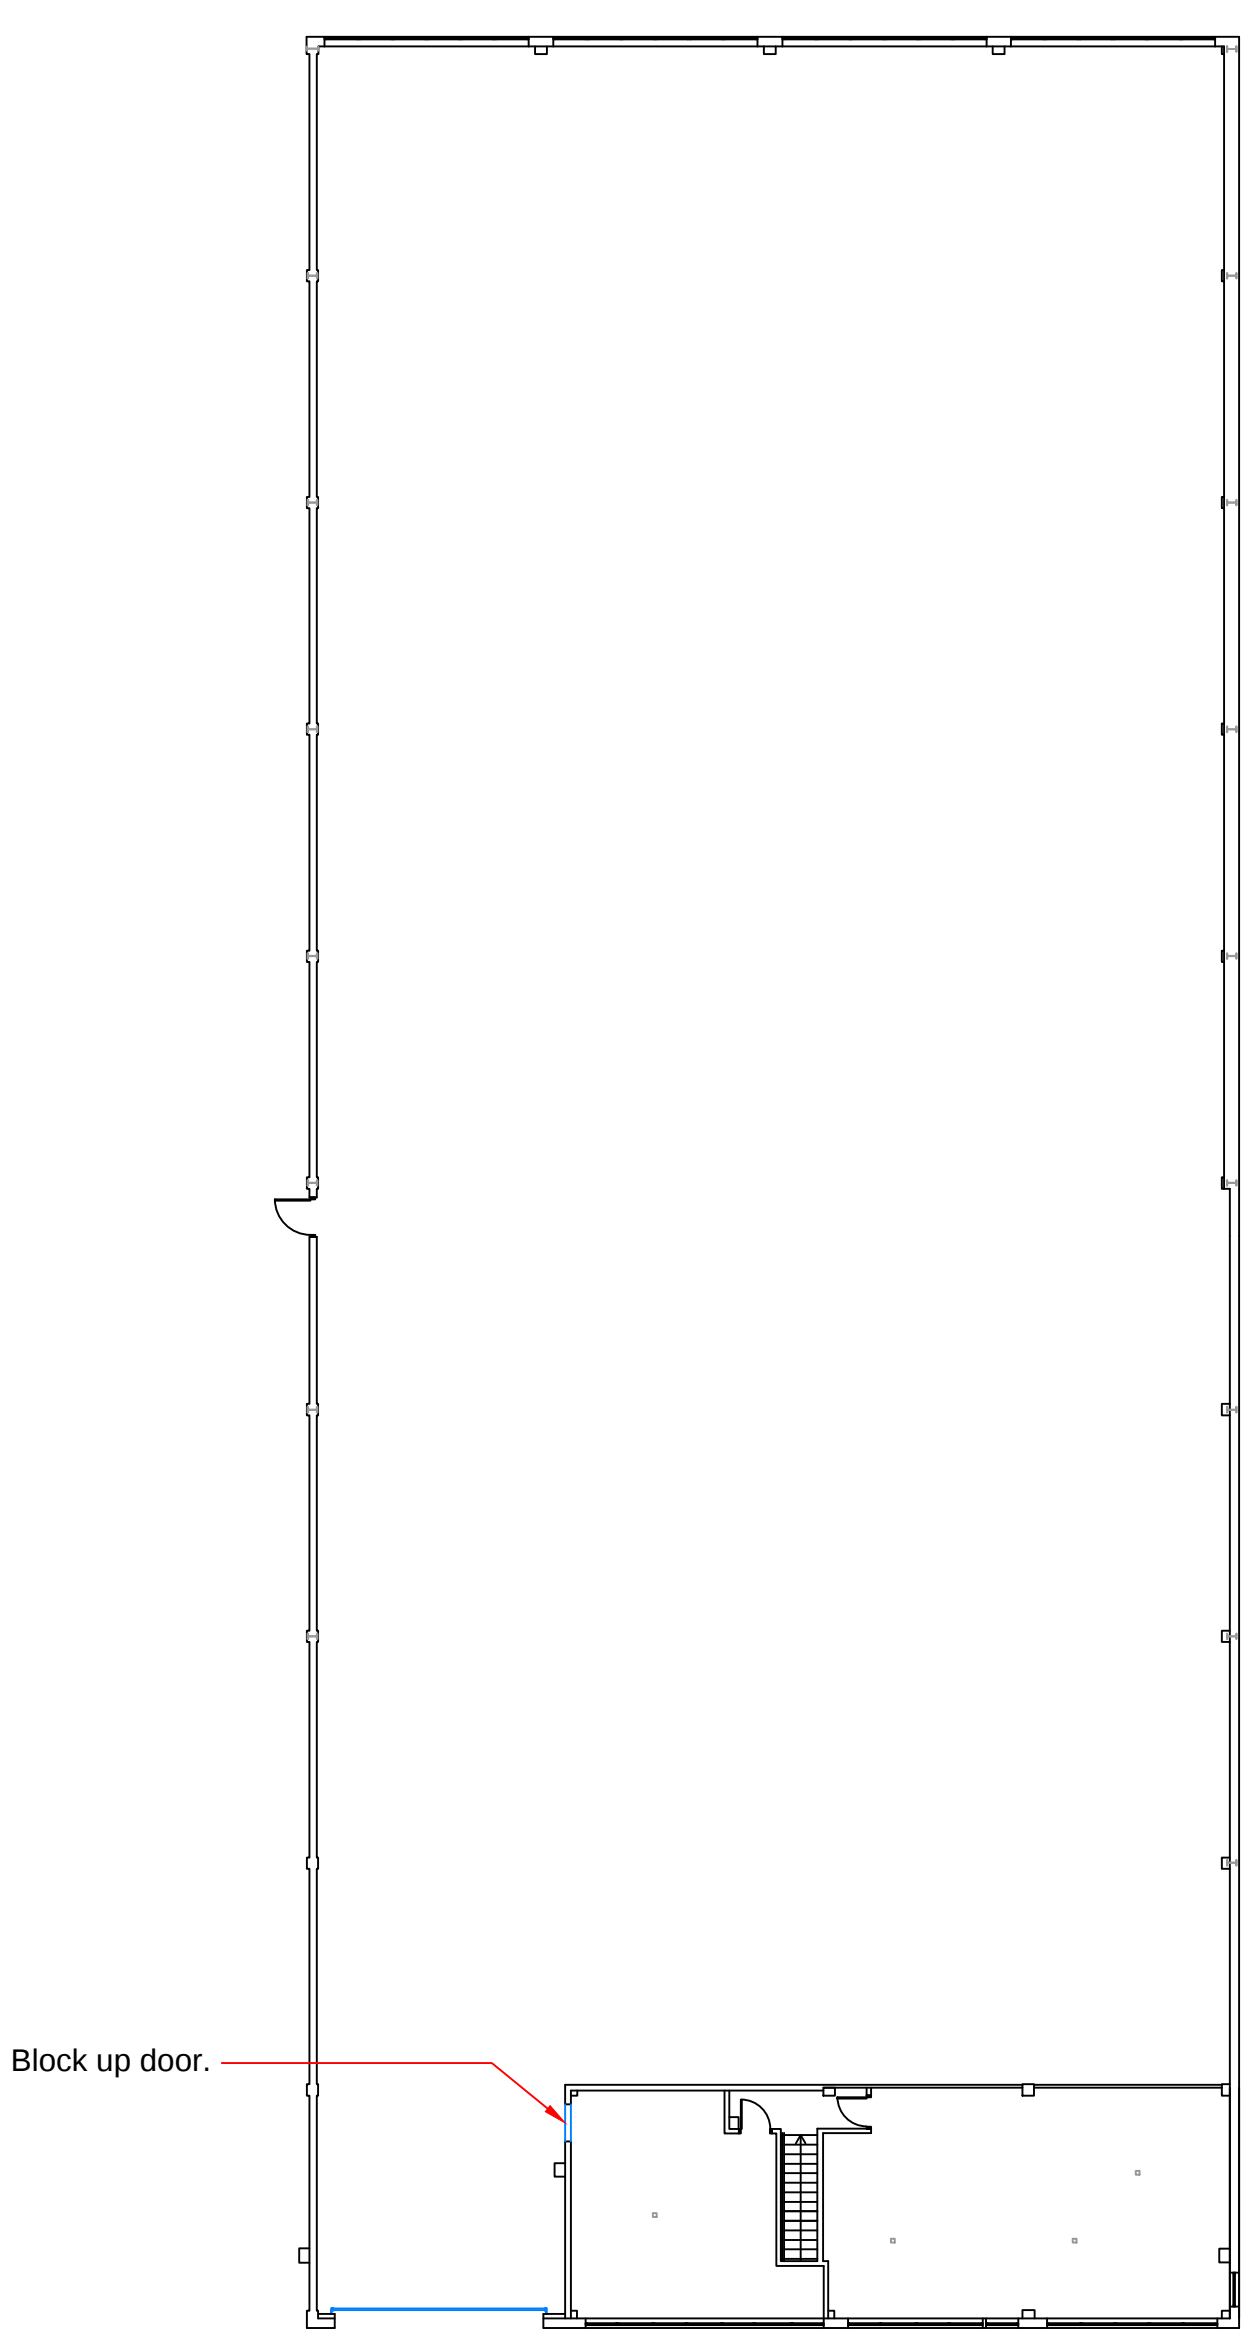
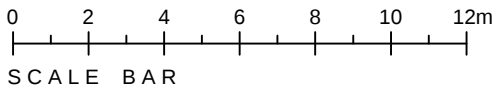


Dimensions should not be scaled from this drawing.  
All dimensions and sizes are to be checked on site.

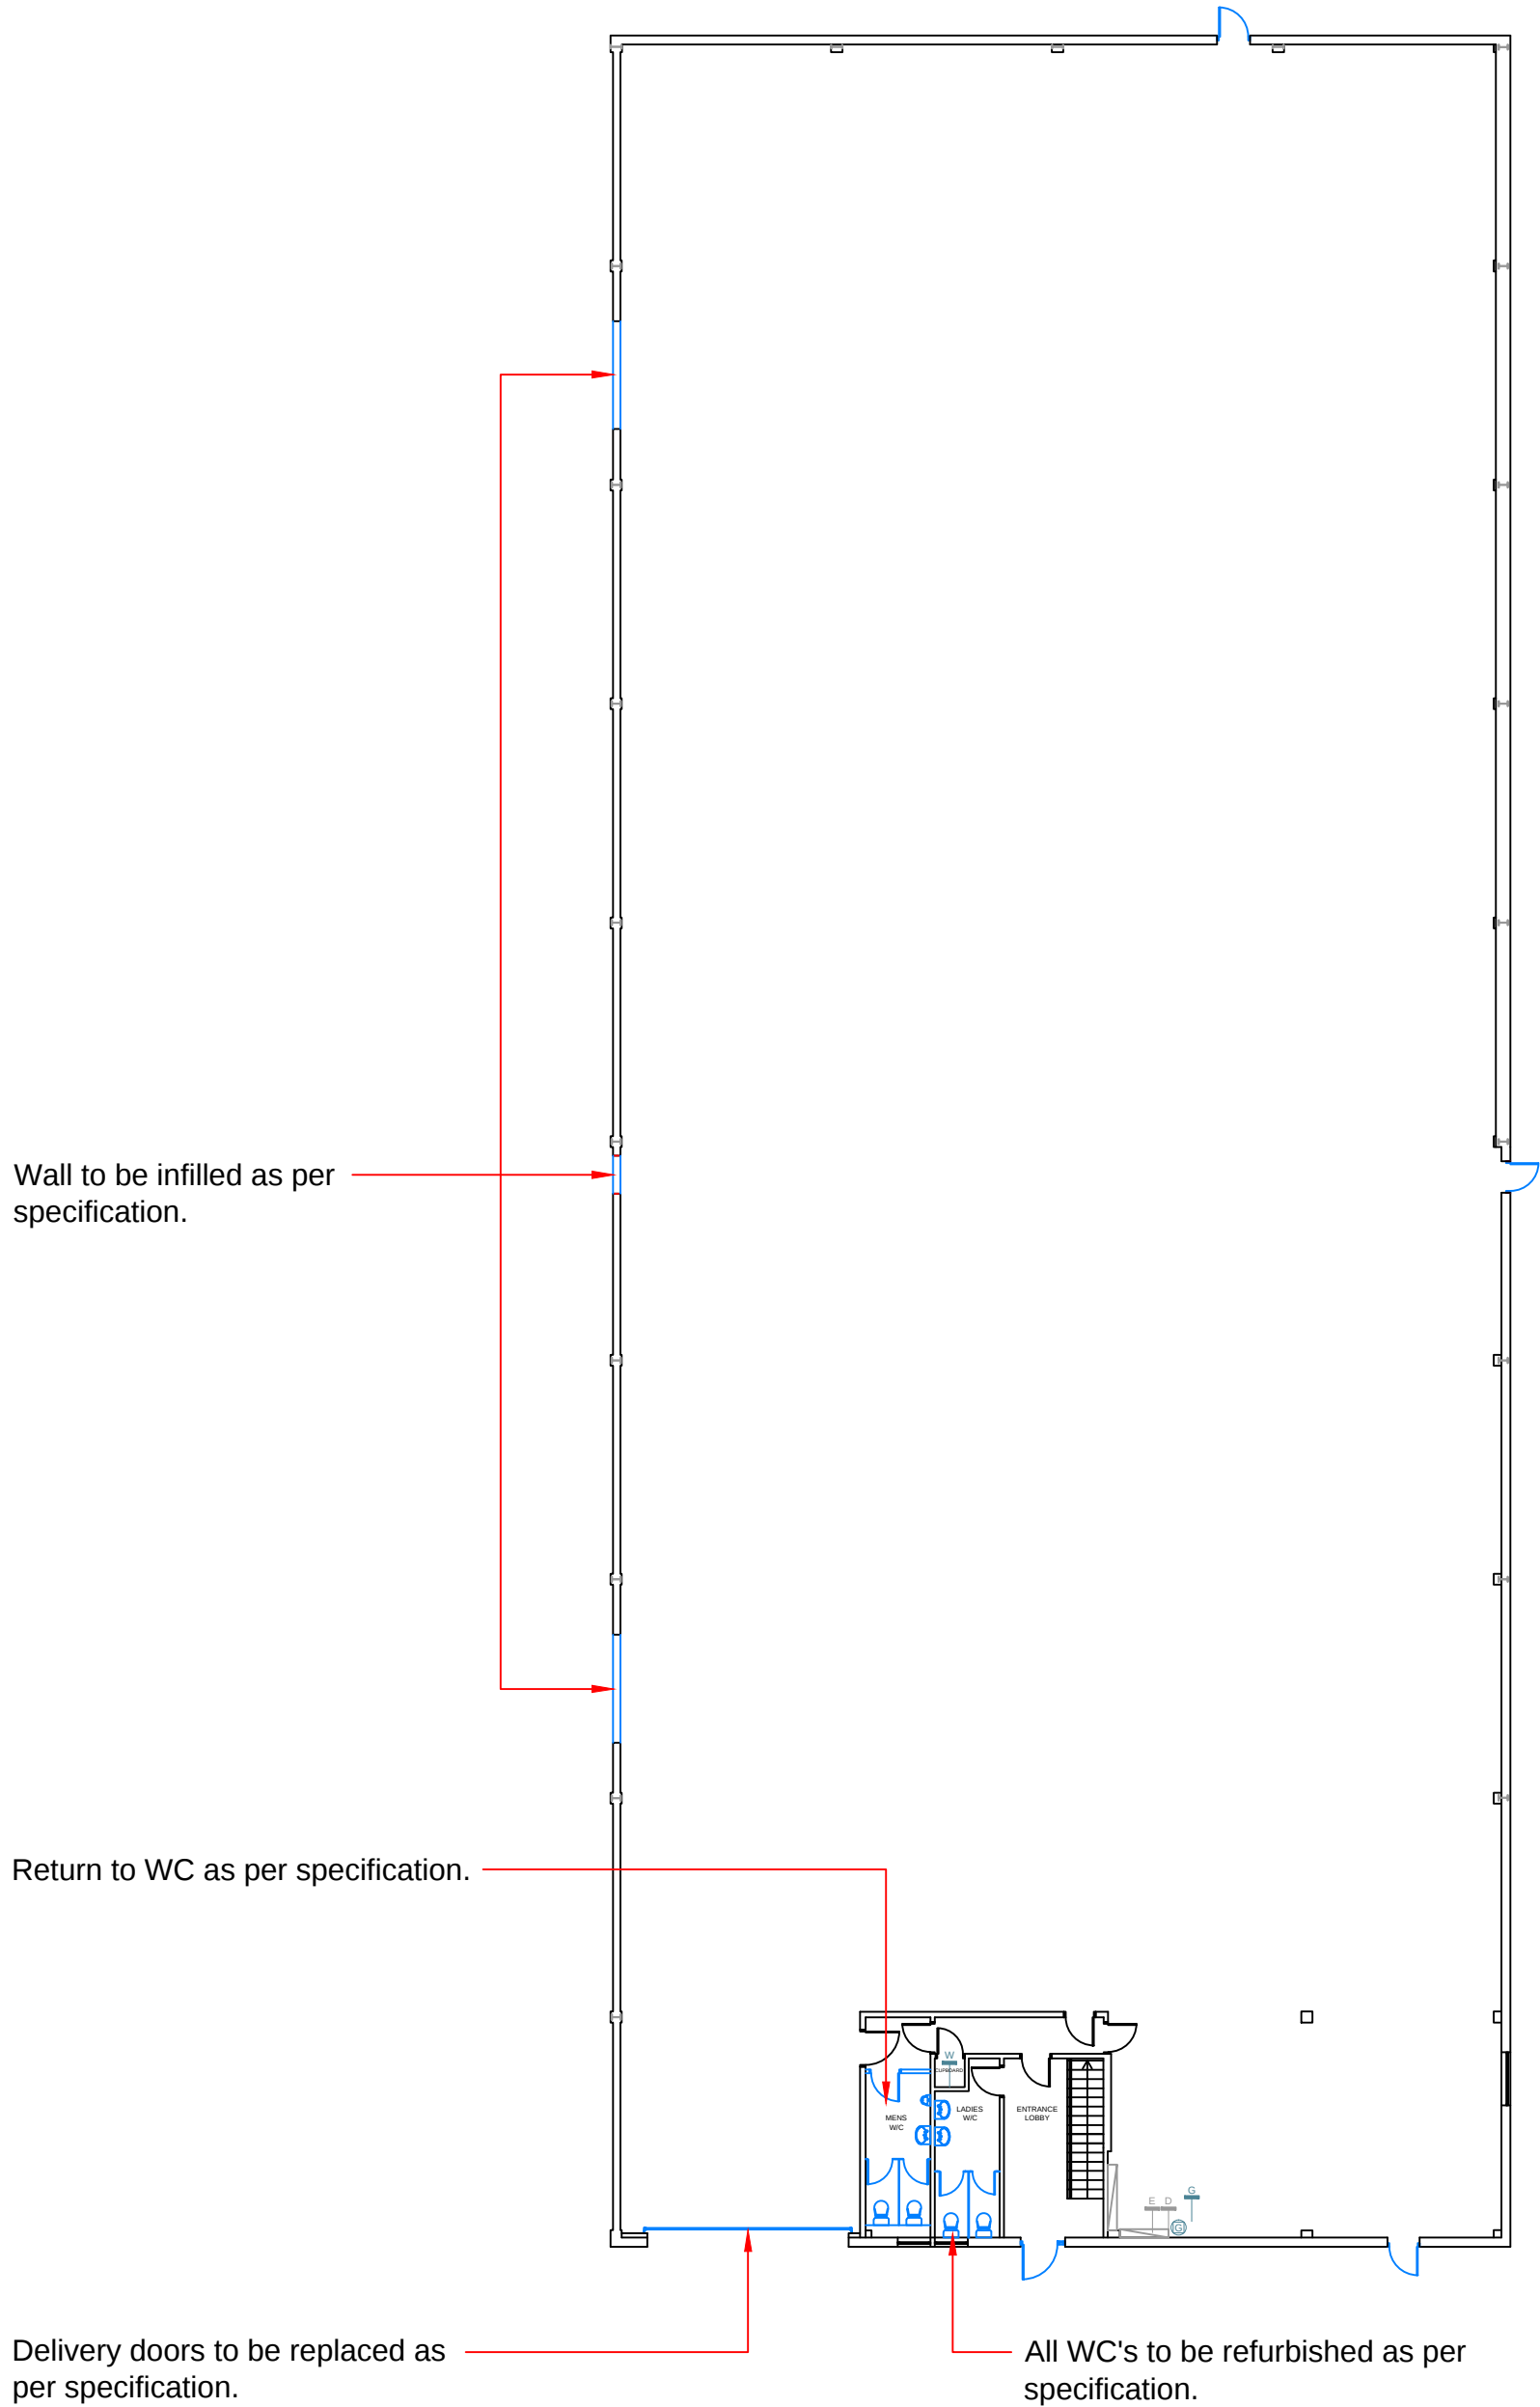

Unit 2  
Silverdale Road Ind. Est.  
Hayes

Ground & First Floor  
As Proposed

Drawing No JHP RS202 - 104

Scale A2 @ 1:200 Revision

Date Sep 2021