


Dimensions should not be scaled from this drawing.
All dimensions and sizes are to be checked on site.

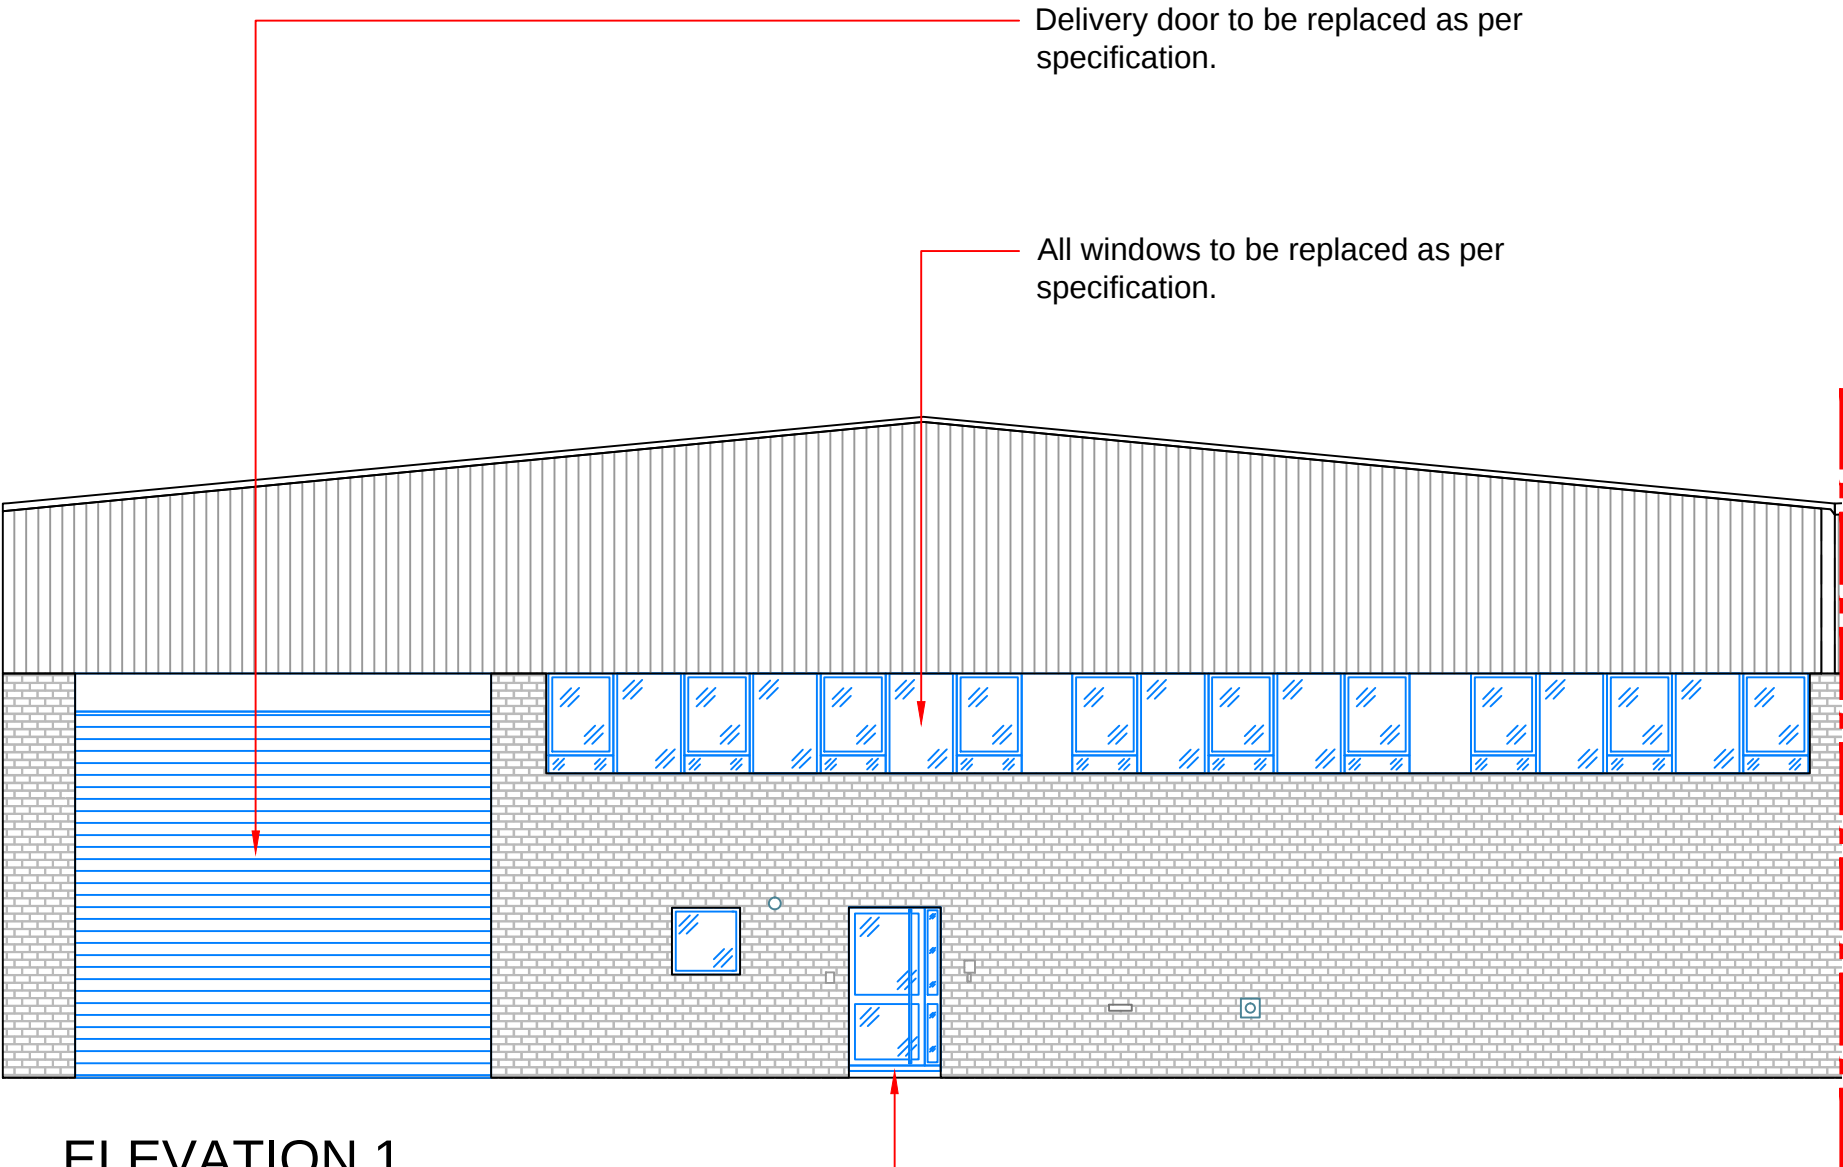


ELEVATION 1

Delivery door to be replaced as per specification.

All windows to be replaced as per specification.

All doors to be replaced as per specification.

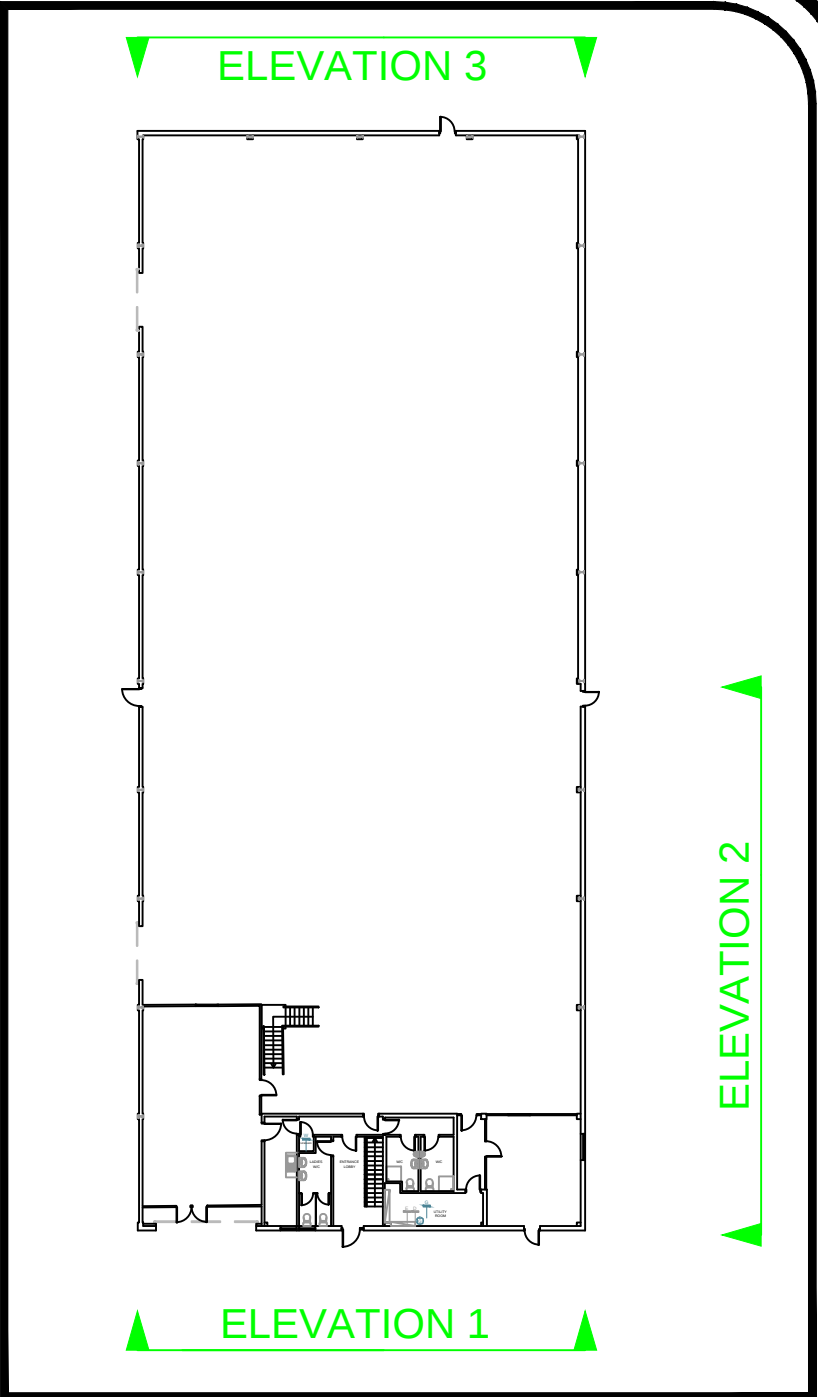


ELEVATION 2

Roof to be over sheeted with new steel built-up roof system.

All windows to be replaced as per specification.

All doors to be replaced as per specification.

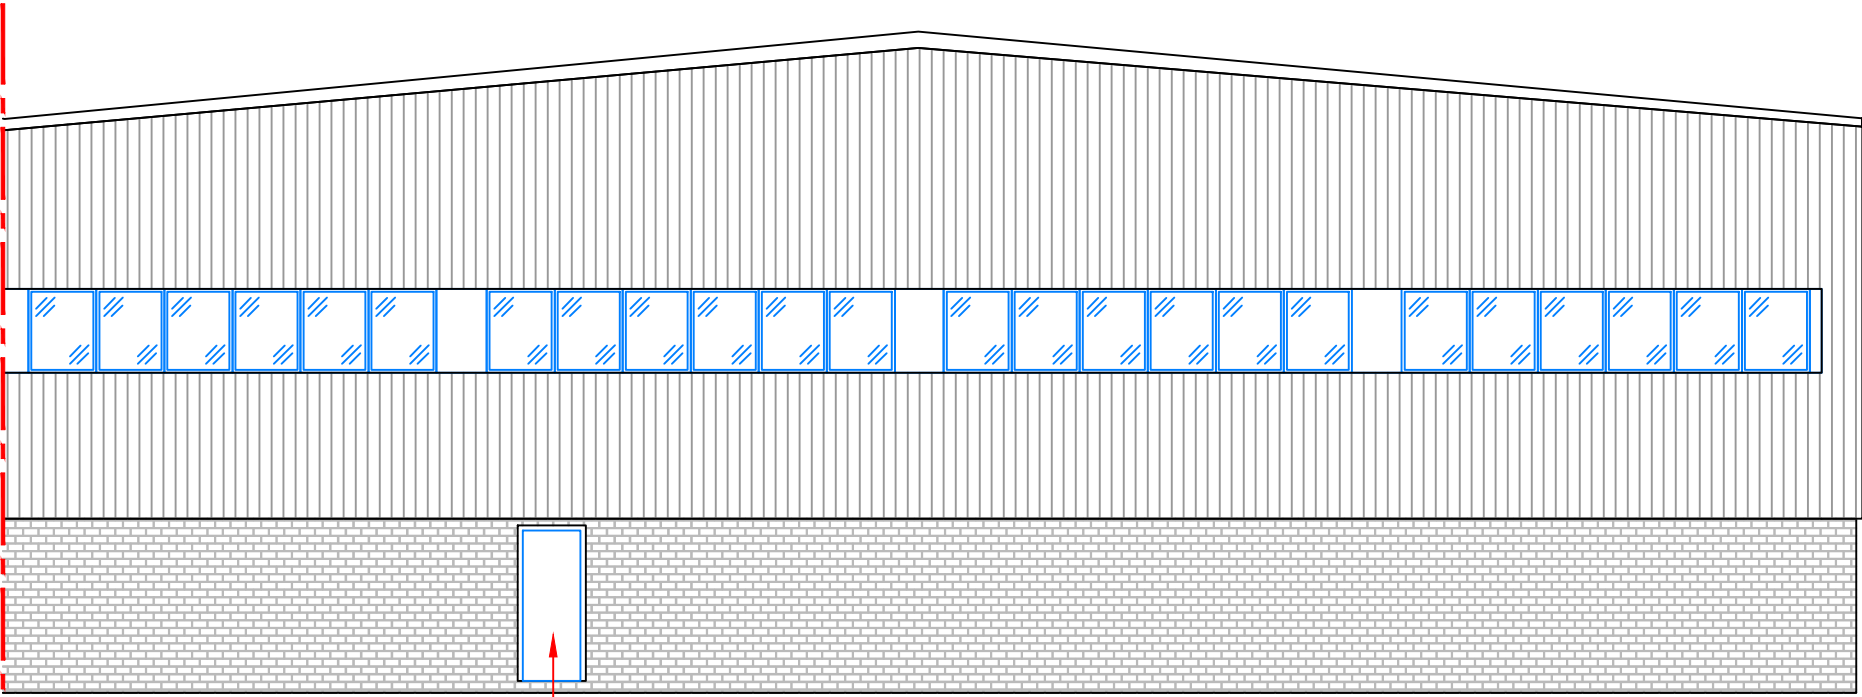

ELEVATION 3

All doors to be replaced as per specification.

Key
— = Proposed works



Unit 2
Silverdale Road Ind. Est.
Hayes

Elevations
As Proposed

Drawing No JHP RS202 - 105

Scale A2 @ 1:100 Revision

Date Sep 2021

