

Churchill House, Suite 58, 137 Brent Street,
London NW4 4DJ
info@articlus.co.uk
www.articlus.co.uk
020 8090 4802

Client Name

Arshad Malik

Project Address

95 Pole Hill Road,
Uxbridge UB10 0QD

Section

Rear Extension

Stage

Planning

Drawing Title


Existing Ground Floor
Plan with Context

Drawing Status

For Planning Approval


Revisions and Notes

Project No.	AR0712	
Dwg No.	AR-PL-1006	
Revision	-	
Scale at A3	1 : 100	
Date	22-03-24	
Designed	SS	Checked AC
Drawn	SS	Approved AC

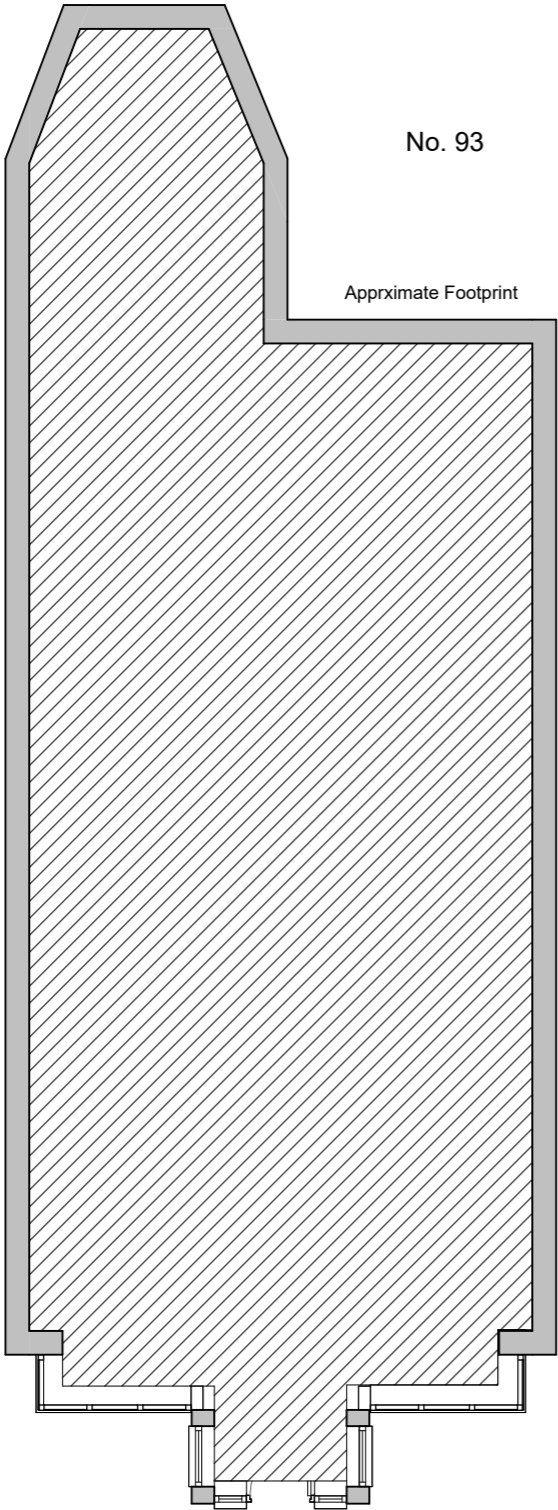


No. 93

Apprximate Footprint

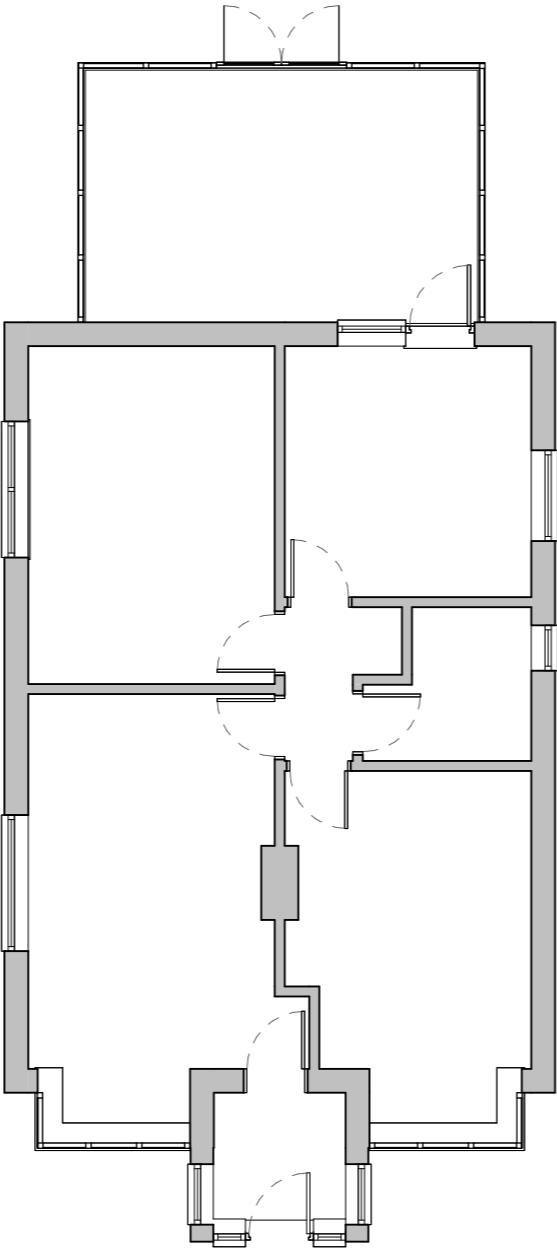

No. 95

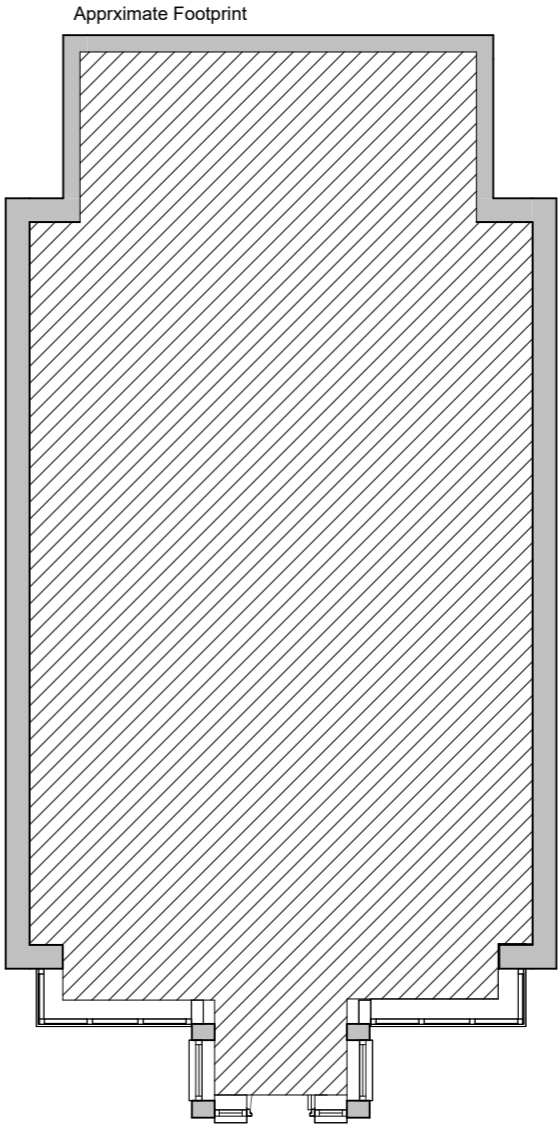

No. 97

Apprximate Footprint

1 0 - Existing Ground Floor With Context
1 : 100

