



0 - Proposed Ground Floor Plan 2
1 : 100

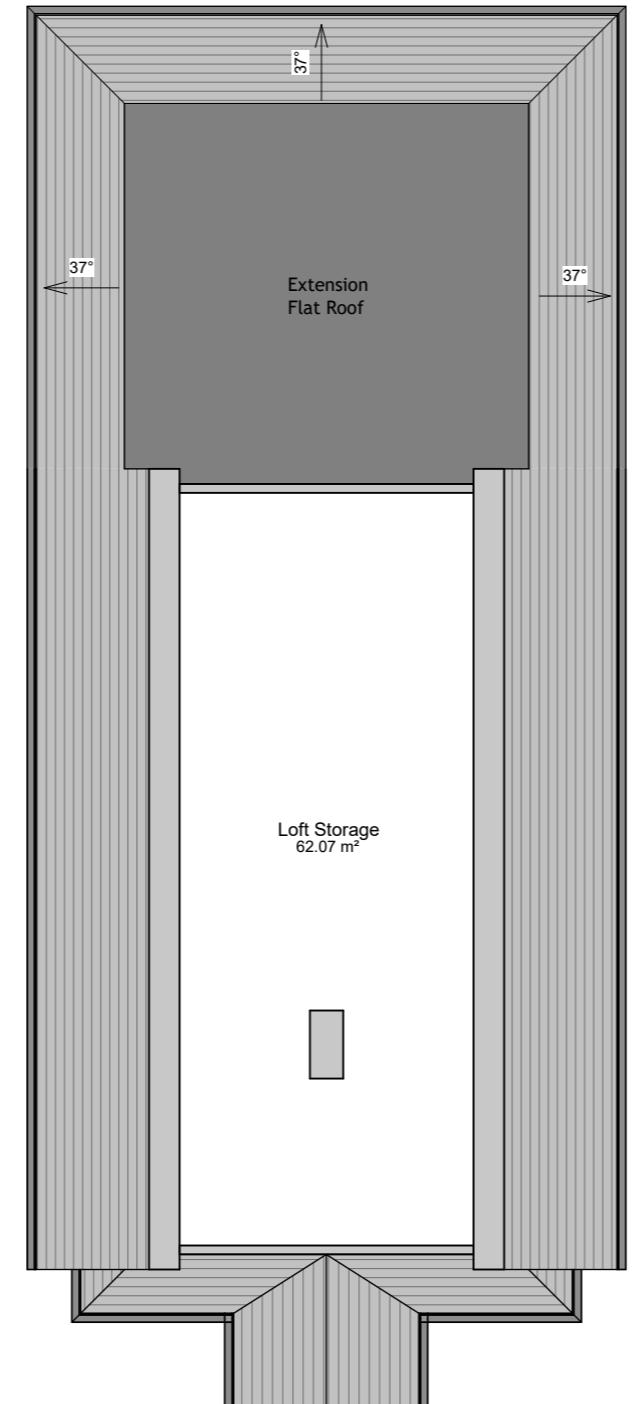

1 - Proposed First Floor Plan 2
1 : 100

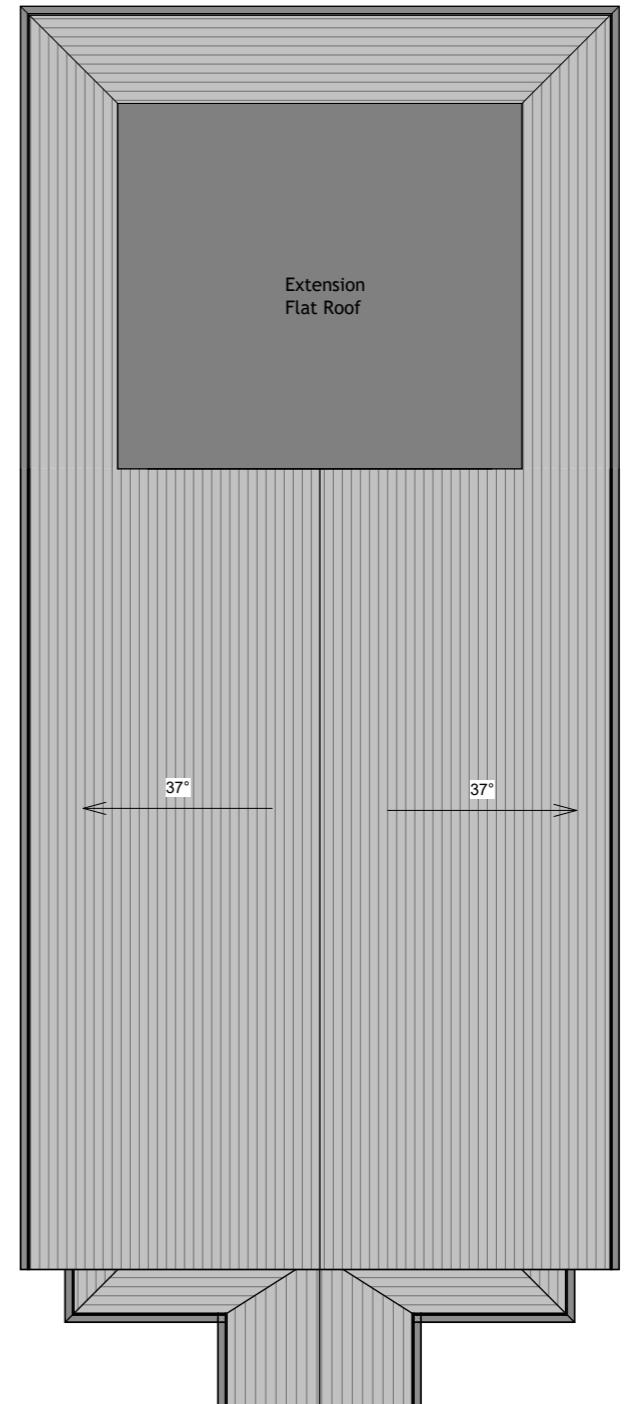

3 - Proposed Roof Plan 2
1 : 100

